


SK-1

MPM ADDITION

4.2.12

W/1 POOR COLLECTOR

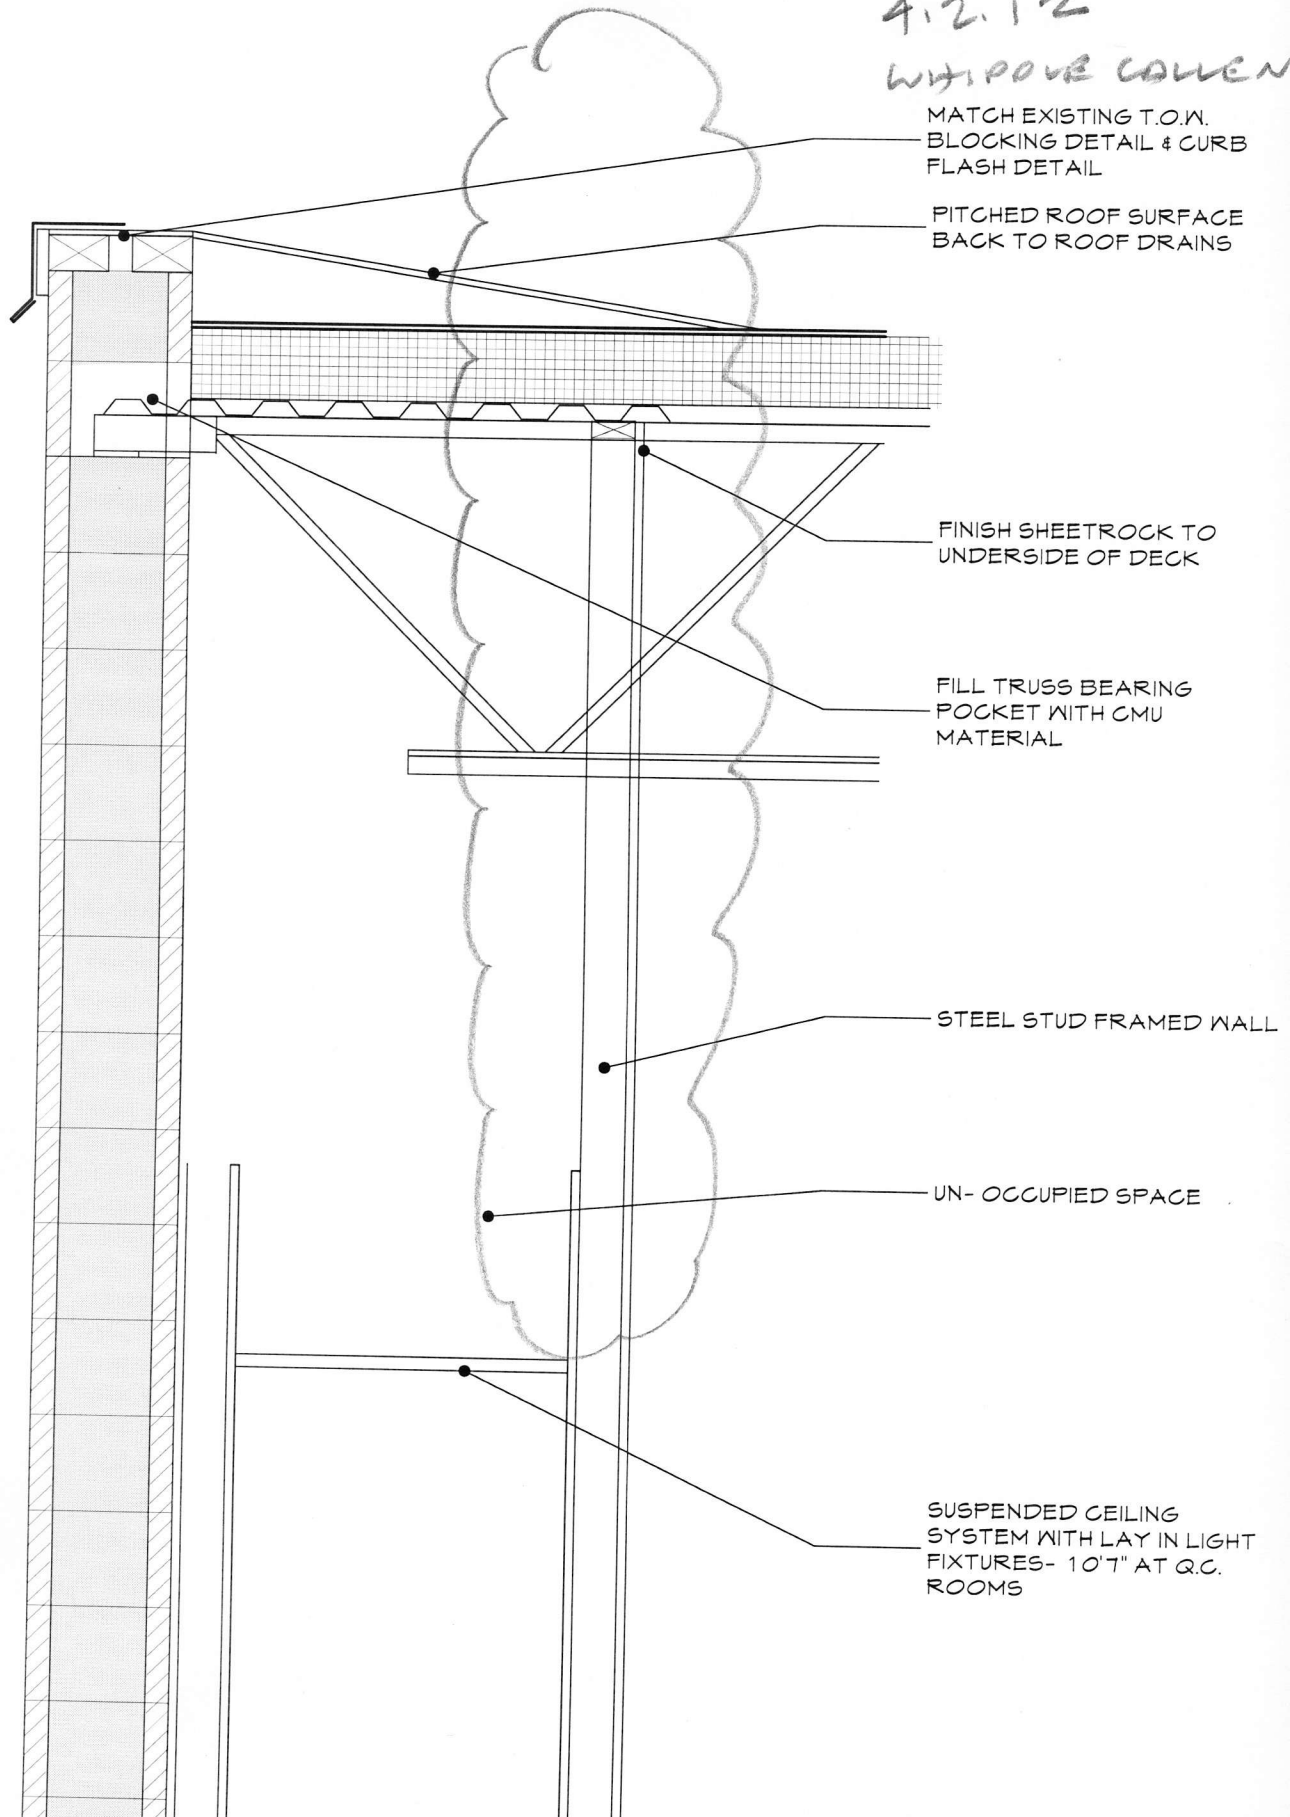

MATCH EXISTING T.O.W.
BLOCKING DETAIL & CURB
FLASH DETAIL

PITCHED ROOF SURFACE
BACK TO ROOF DRAINS

FINISH SHEETROCK TO
UNDERSIDE OF DECK

FILL TRUSS BEARING
POCKET WITH CMU
MATERIAL

STEEL STUD FRAMED WALL

UN-OCCUPIED SPACE

SUSPENDED CEILING
SYSTEM WITH LAY IN LIGHT
FIXTURES- 10'7" AT Q.C.
ROOMS