




C3 TYPICAL 10" CONCRETE WALL @ GARAGE  
SCALE: 1/2" = 1'-0"

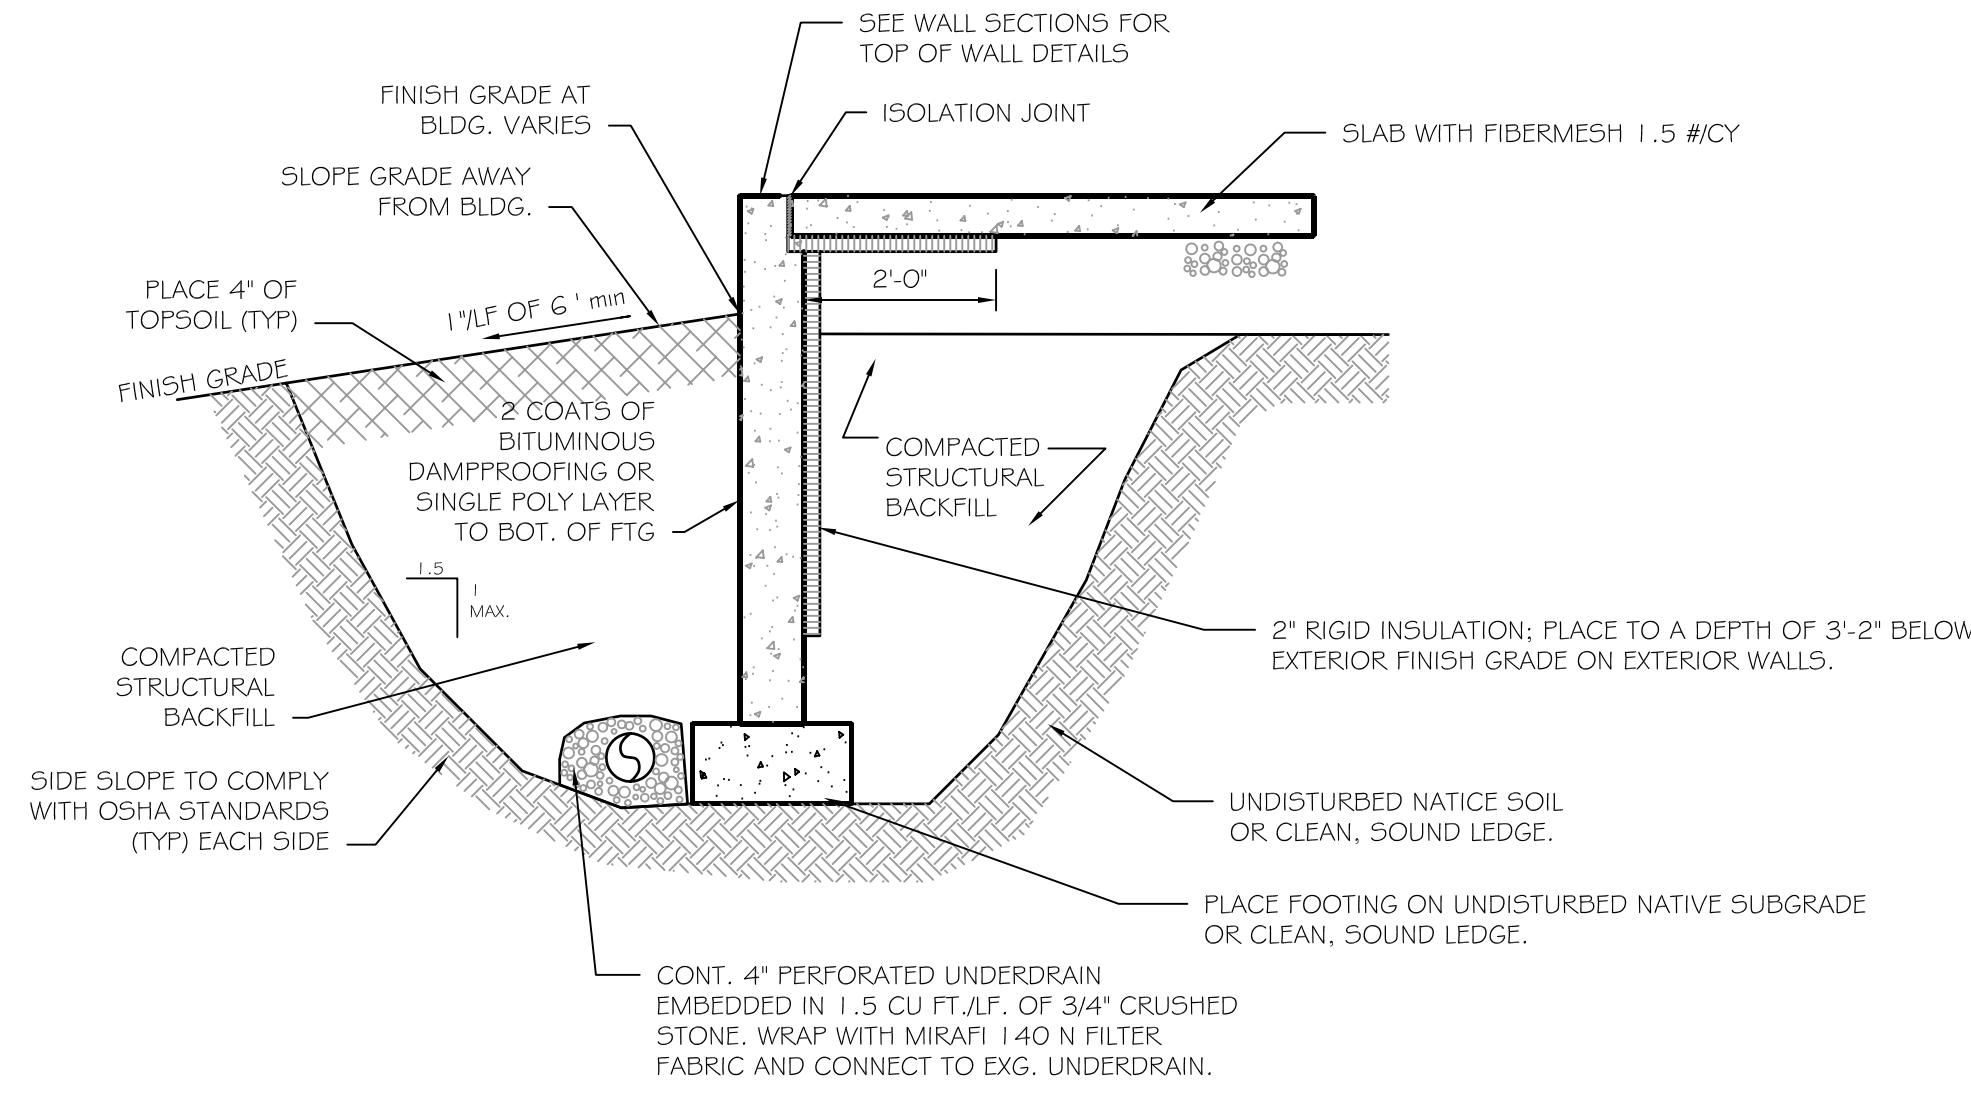


C2 TYPICAL EARTHWORK DETAIL  
SCALE: 1/2" = 1'-0"

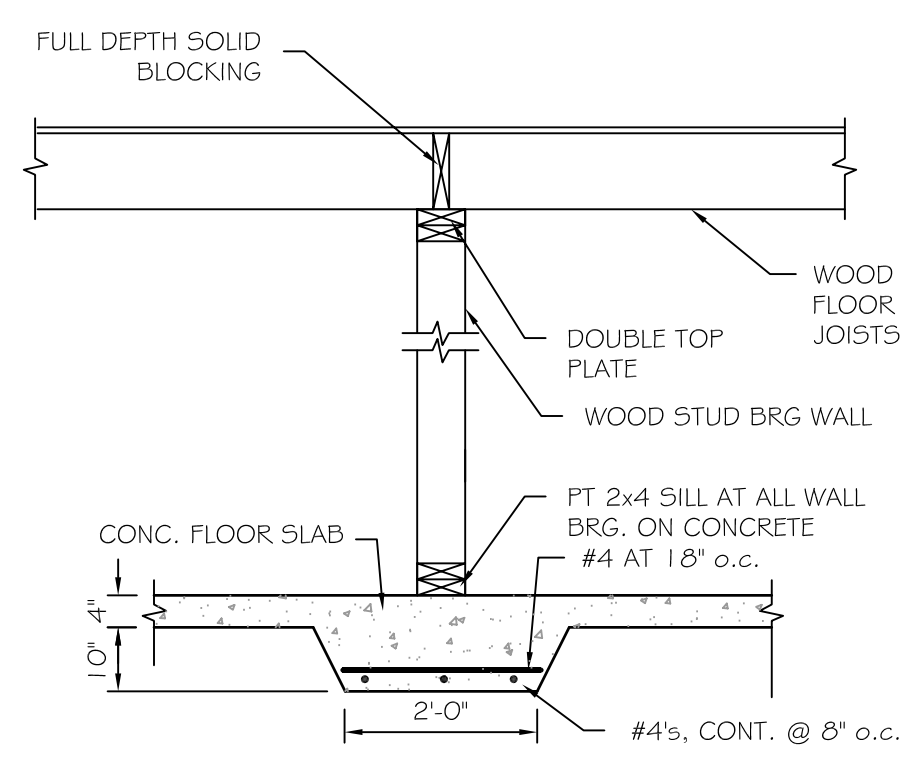


B4 THICKENED SLAB  
SCALE: 1/2" = 1'-0"

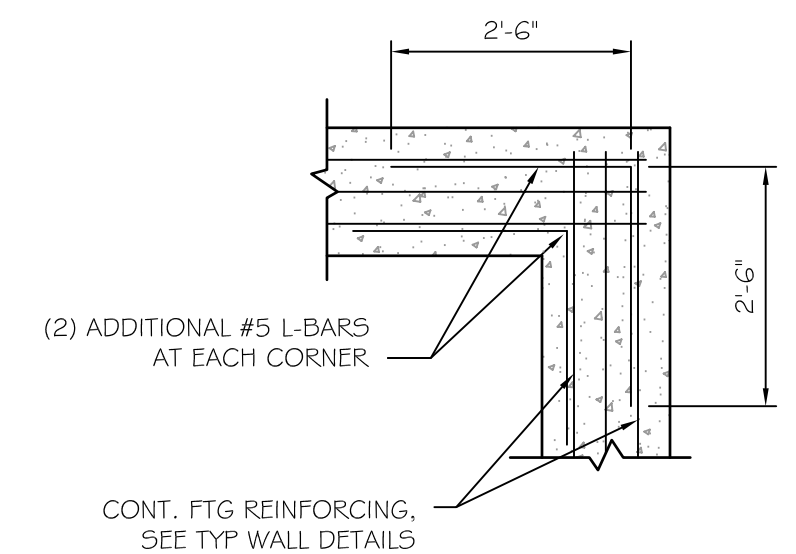


B3 CORNER REINFORCING IN FOOTING  
SCALE: 1/2" = 1'-0"

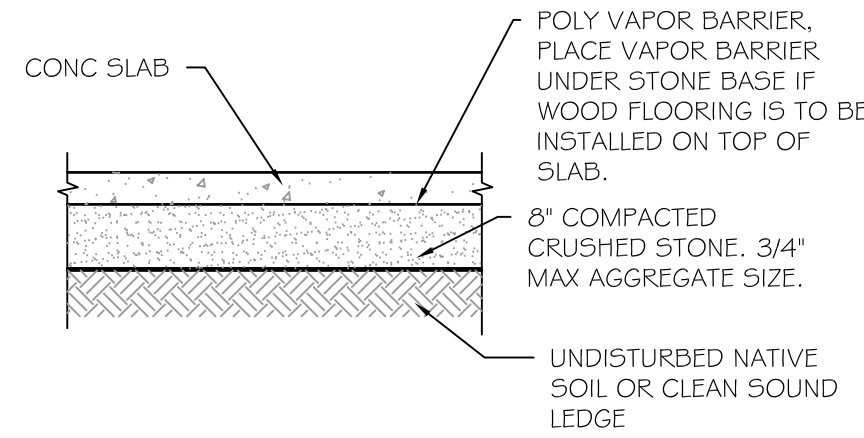


B2 TYPICAL SLAB DETAIL  
SCALE: 1/2" = 1'-0"

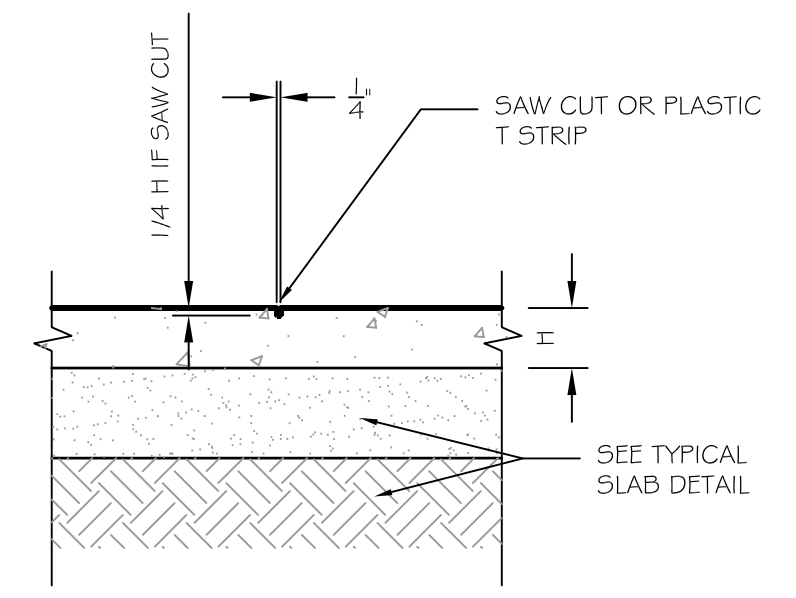


B1 TYPICAL SLAB CONTROL JOINT DETAIL  
SCALE: 3/4" = 1'-0"

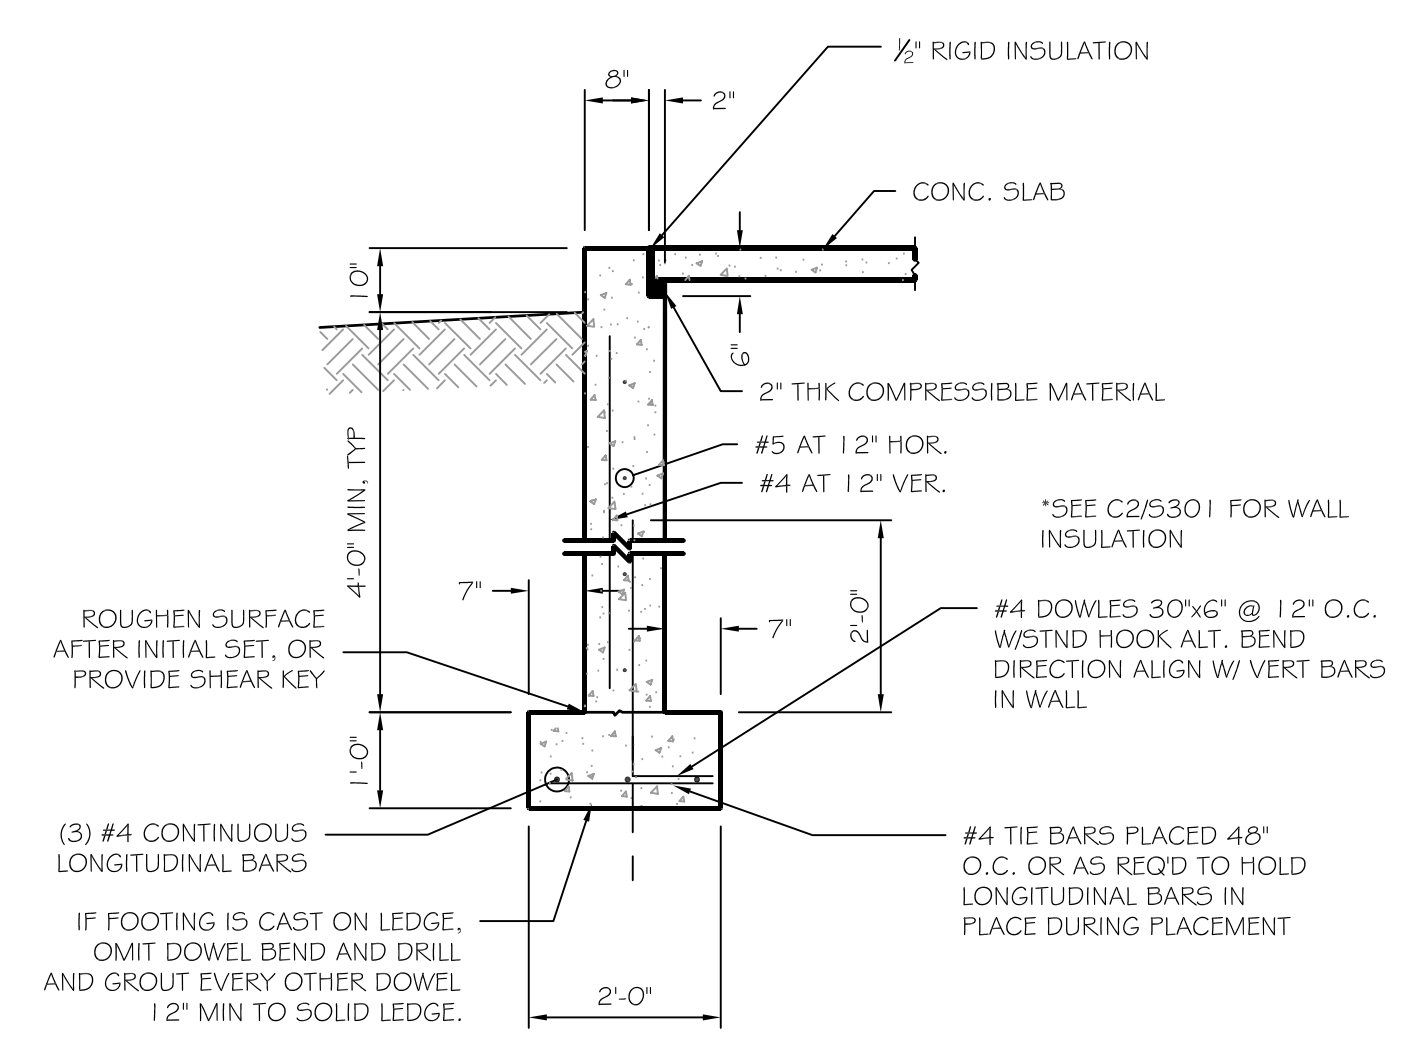


A4 TYPICAL 10" CONCRETE FOUNDATION WALL  
SCALE: 1/2" = 1'-0"

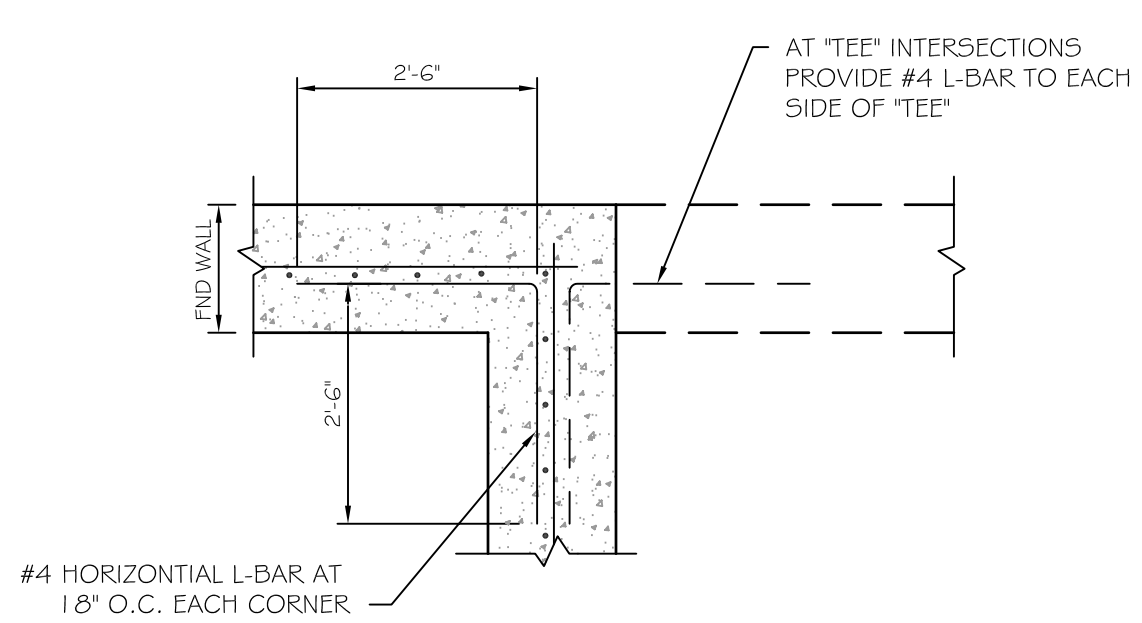

A3 CORNER REINFORCING IN FOUNDATION WALL  
SCALE: 1/2" = 1'-0"

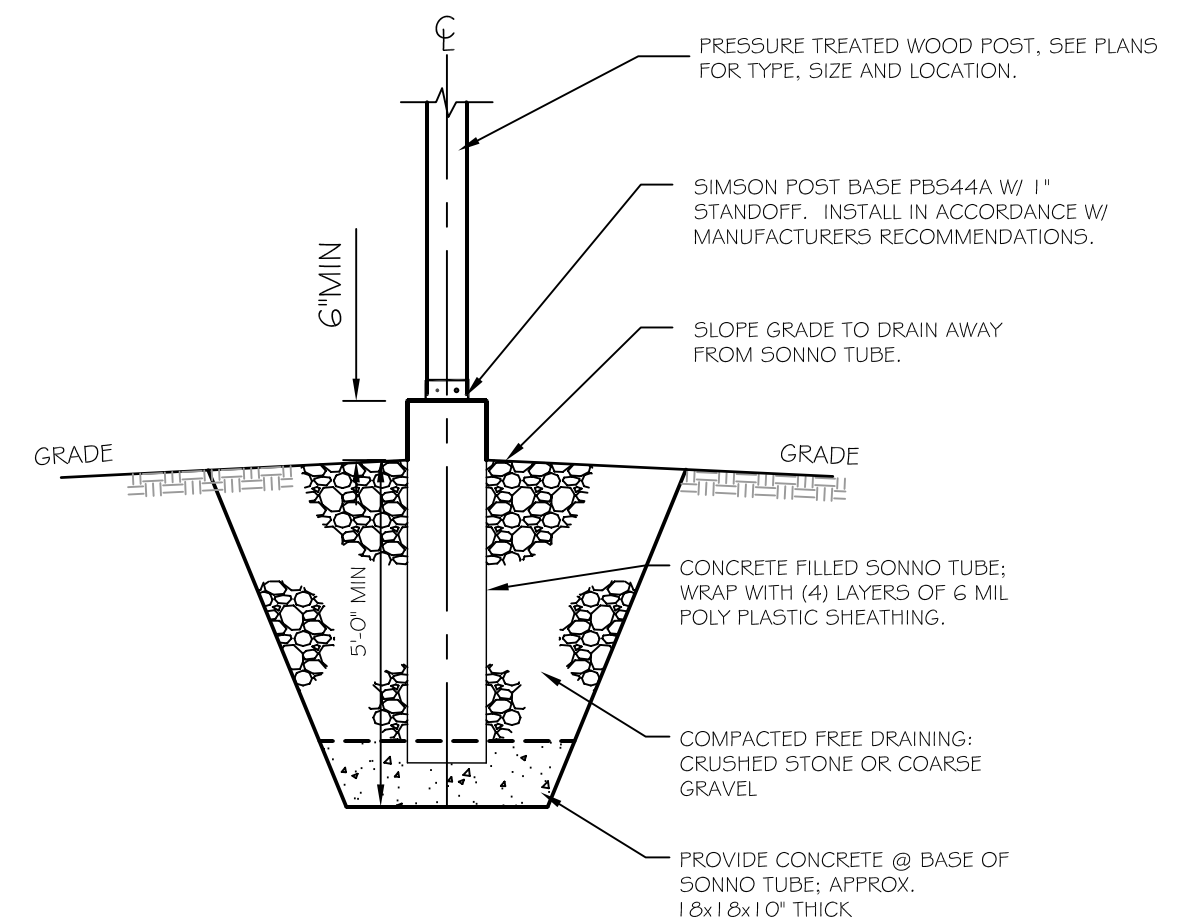

A2 CORNER REINFORCING IN FOUNDATION WALL  
SCALE: 1/2" = 1'-0"

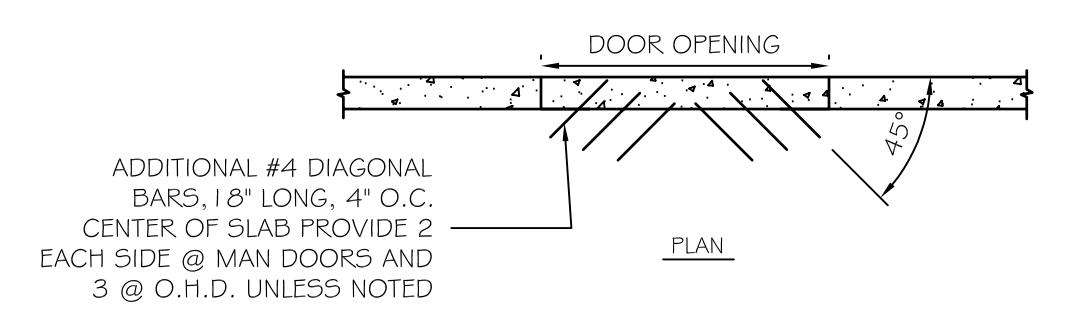

A1 TYPICAL SLAB DETAILS @ DOOR OPENINGS  
SCALE: 1/2" = 1'-0"

**ASSOCIATED DESIGN PARTNERS INC.**  
 80 Leighton Road  
 Falmouth, Maine 04105  
 Office: (207) 878-1751  
 Fax: (207) 878-1788  
 E-Mail: [adp@adpengineering.com](mailto:adp@adpengineering.com)

THIS DRAWING, DESIGN AND ELECTRONIC FILE ARE THE PROPERTY OF ASSOCIATED DESIGN PARTNERS, INC. THE REPRODUCTION, COPYING OR ANY OTHER USE OF THIS DOCUMENT WITHOUT WRITTEN CONSENT IS PROHIBITED.

PROJECT: **JARITA COURT CONDO**  
**LANE AVENUE, PORTLAND**  
 FOR: LOU WOOD  
 SHEET TITLE: **FOUNDATION DETAILS**  
**ISSUED FOR CONSTRUCTION**

REVISIONS	DATE

DATE : 01/04/05  
 SCALE : AS NOTED  
 DESIGN BY: JAT  
 DRAWN BY: AL  
 FILE #: 02102.S301.DWG  
 PROJECT NUMBER:  
**02102**  
 SHEET NO:  
**S301**