


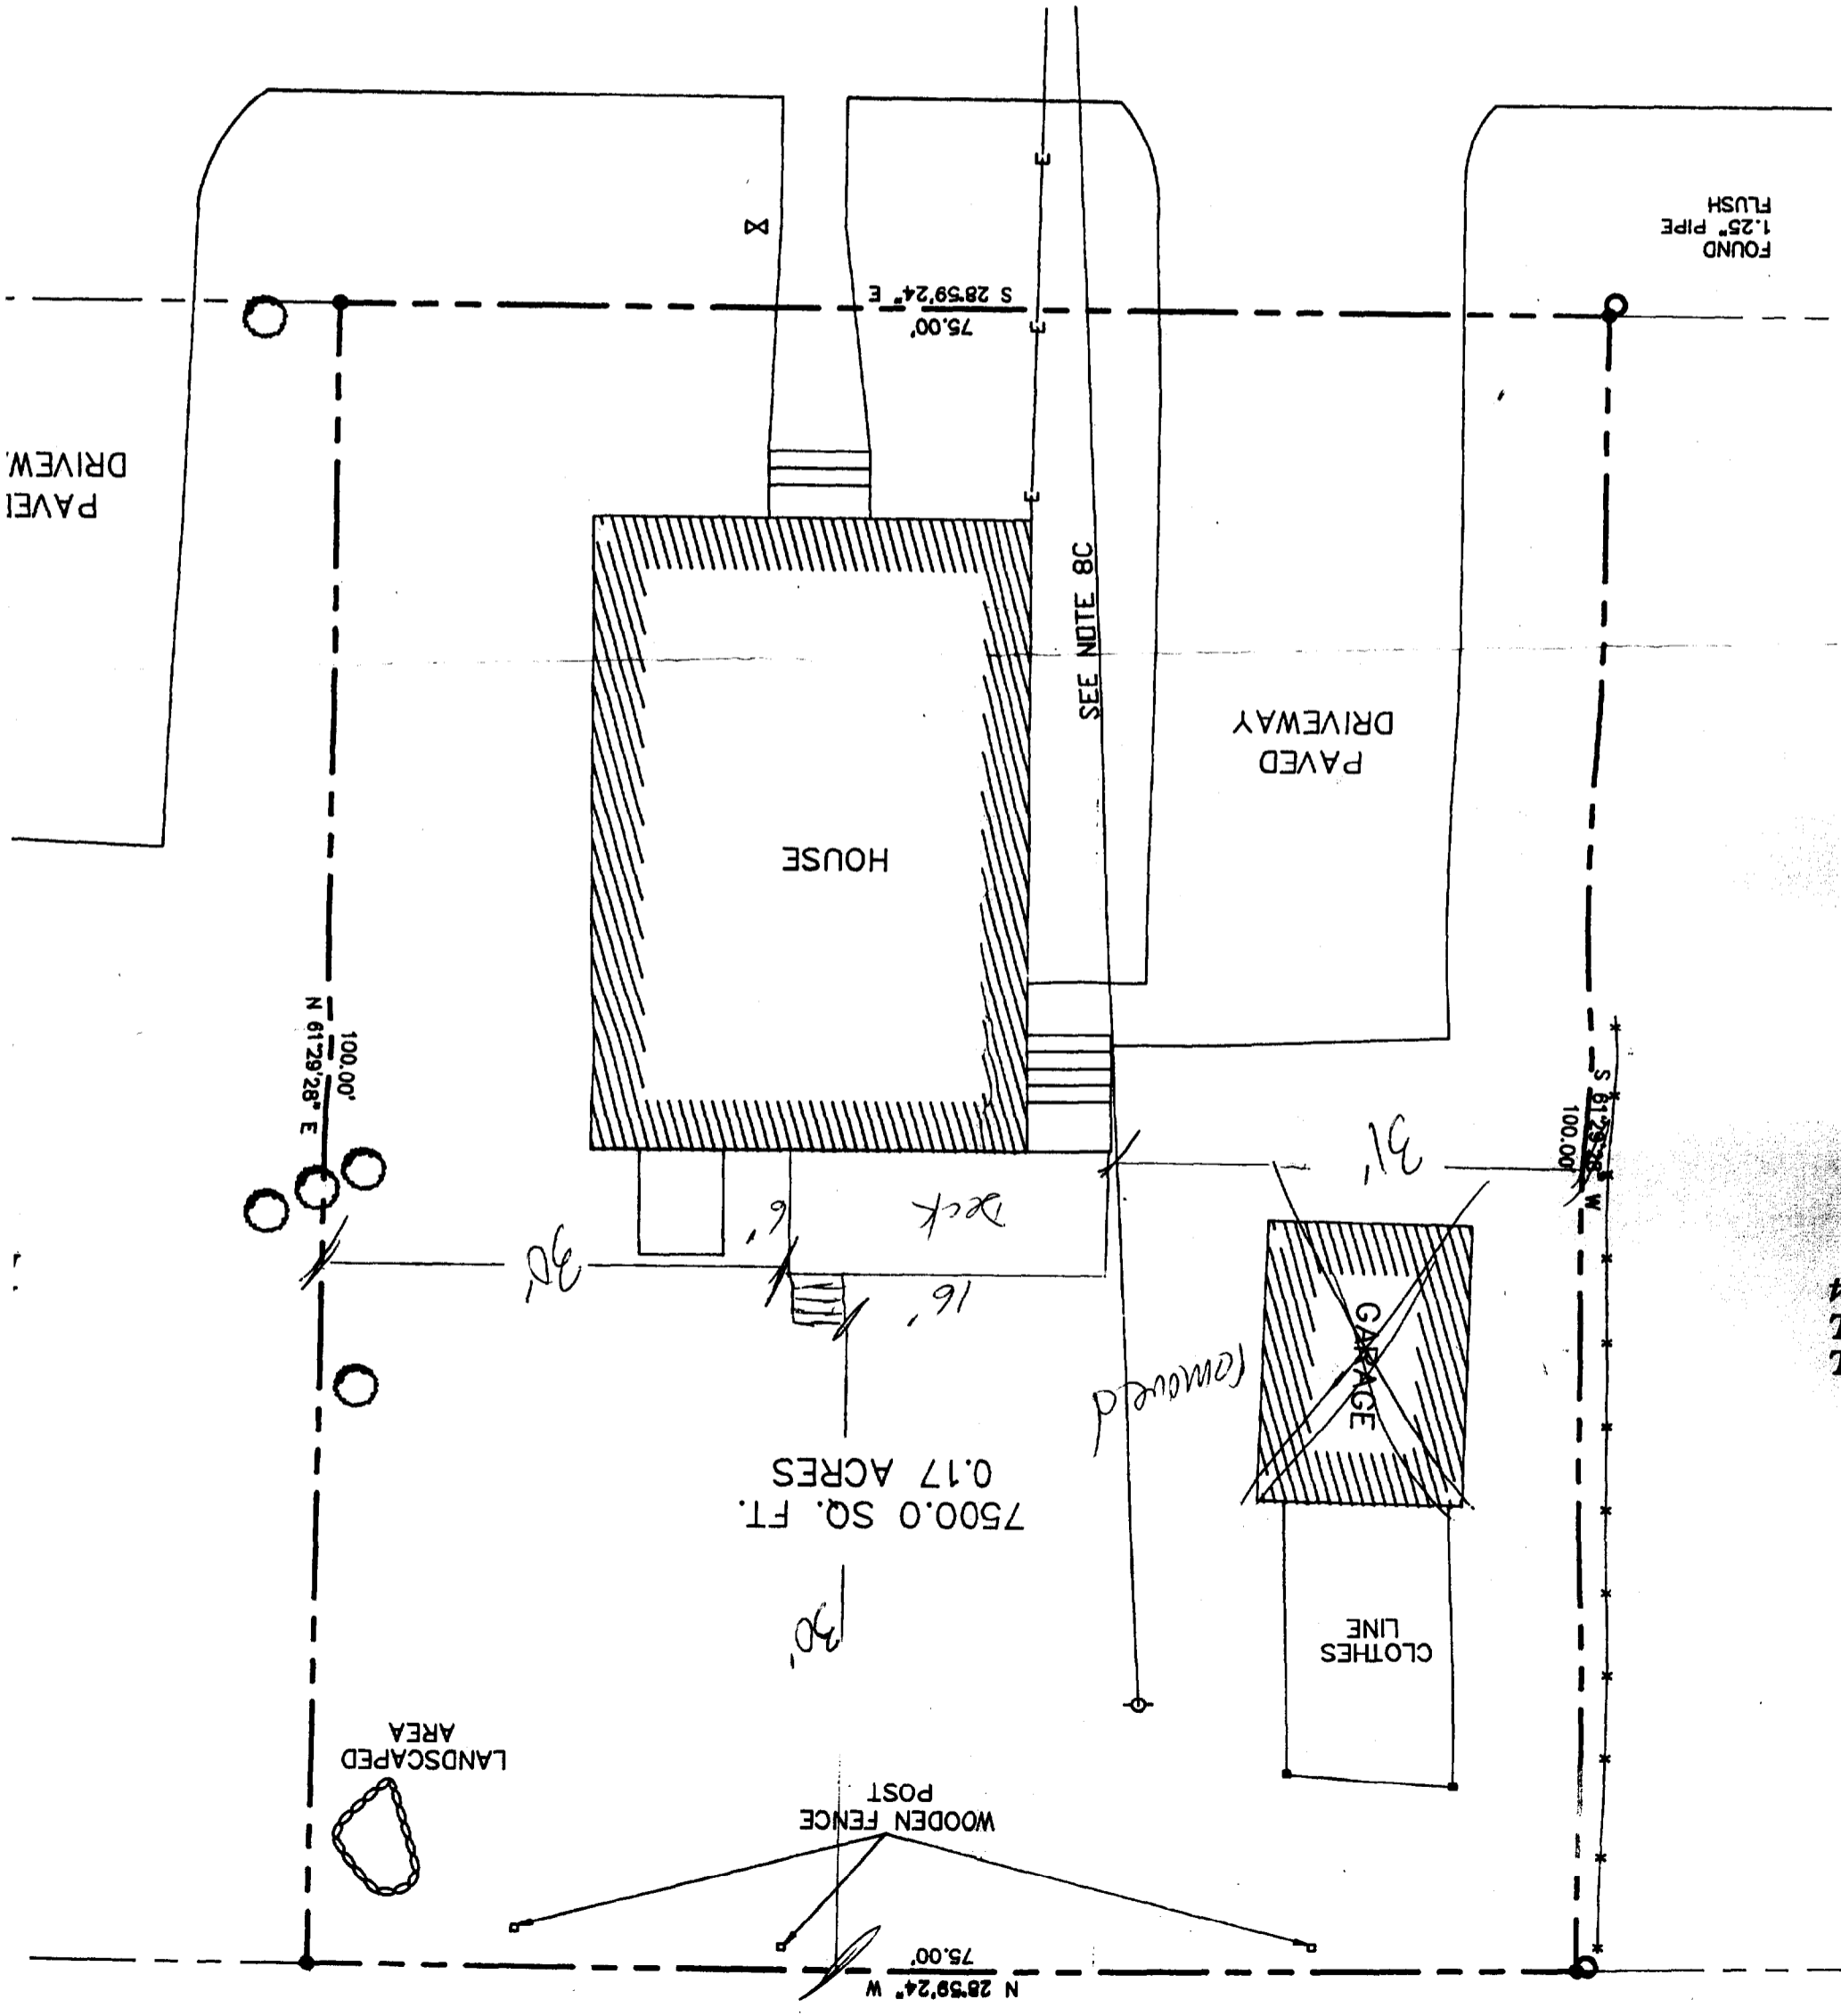

R3 Zone
 Rear 25' Req 30' shown
 Side 8' Req 31' & 30' shown

WYNDHAM STREET



8 ABOVE GRADE