





CROSS SECTION

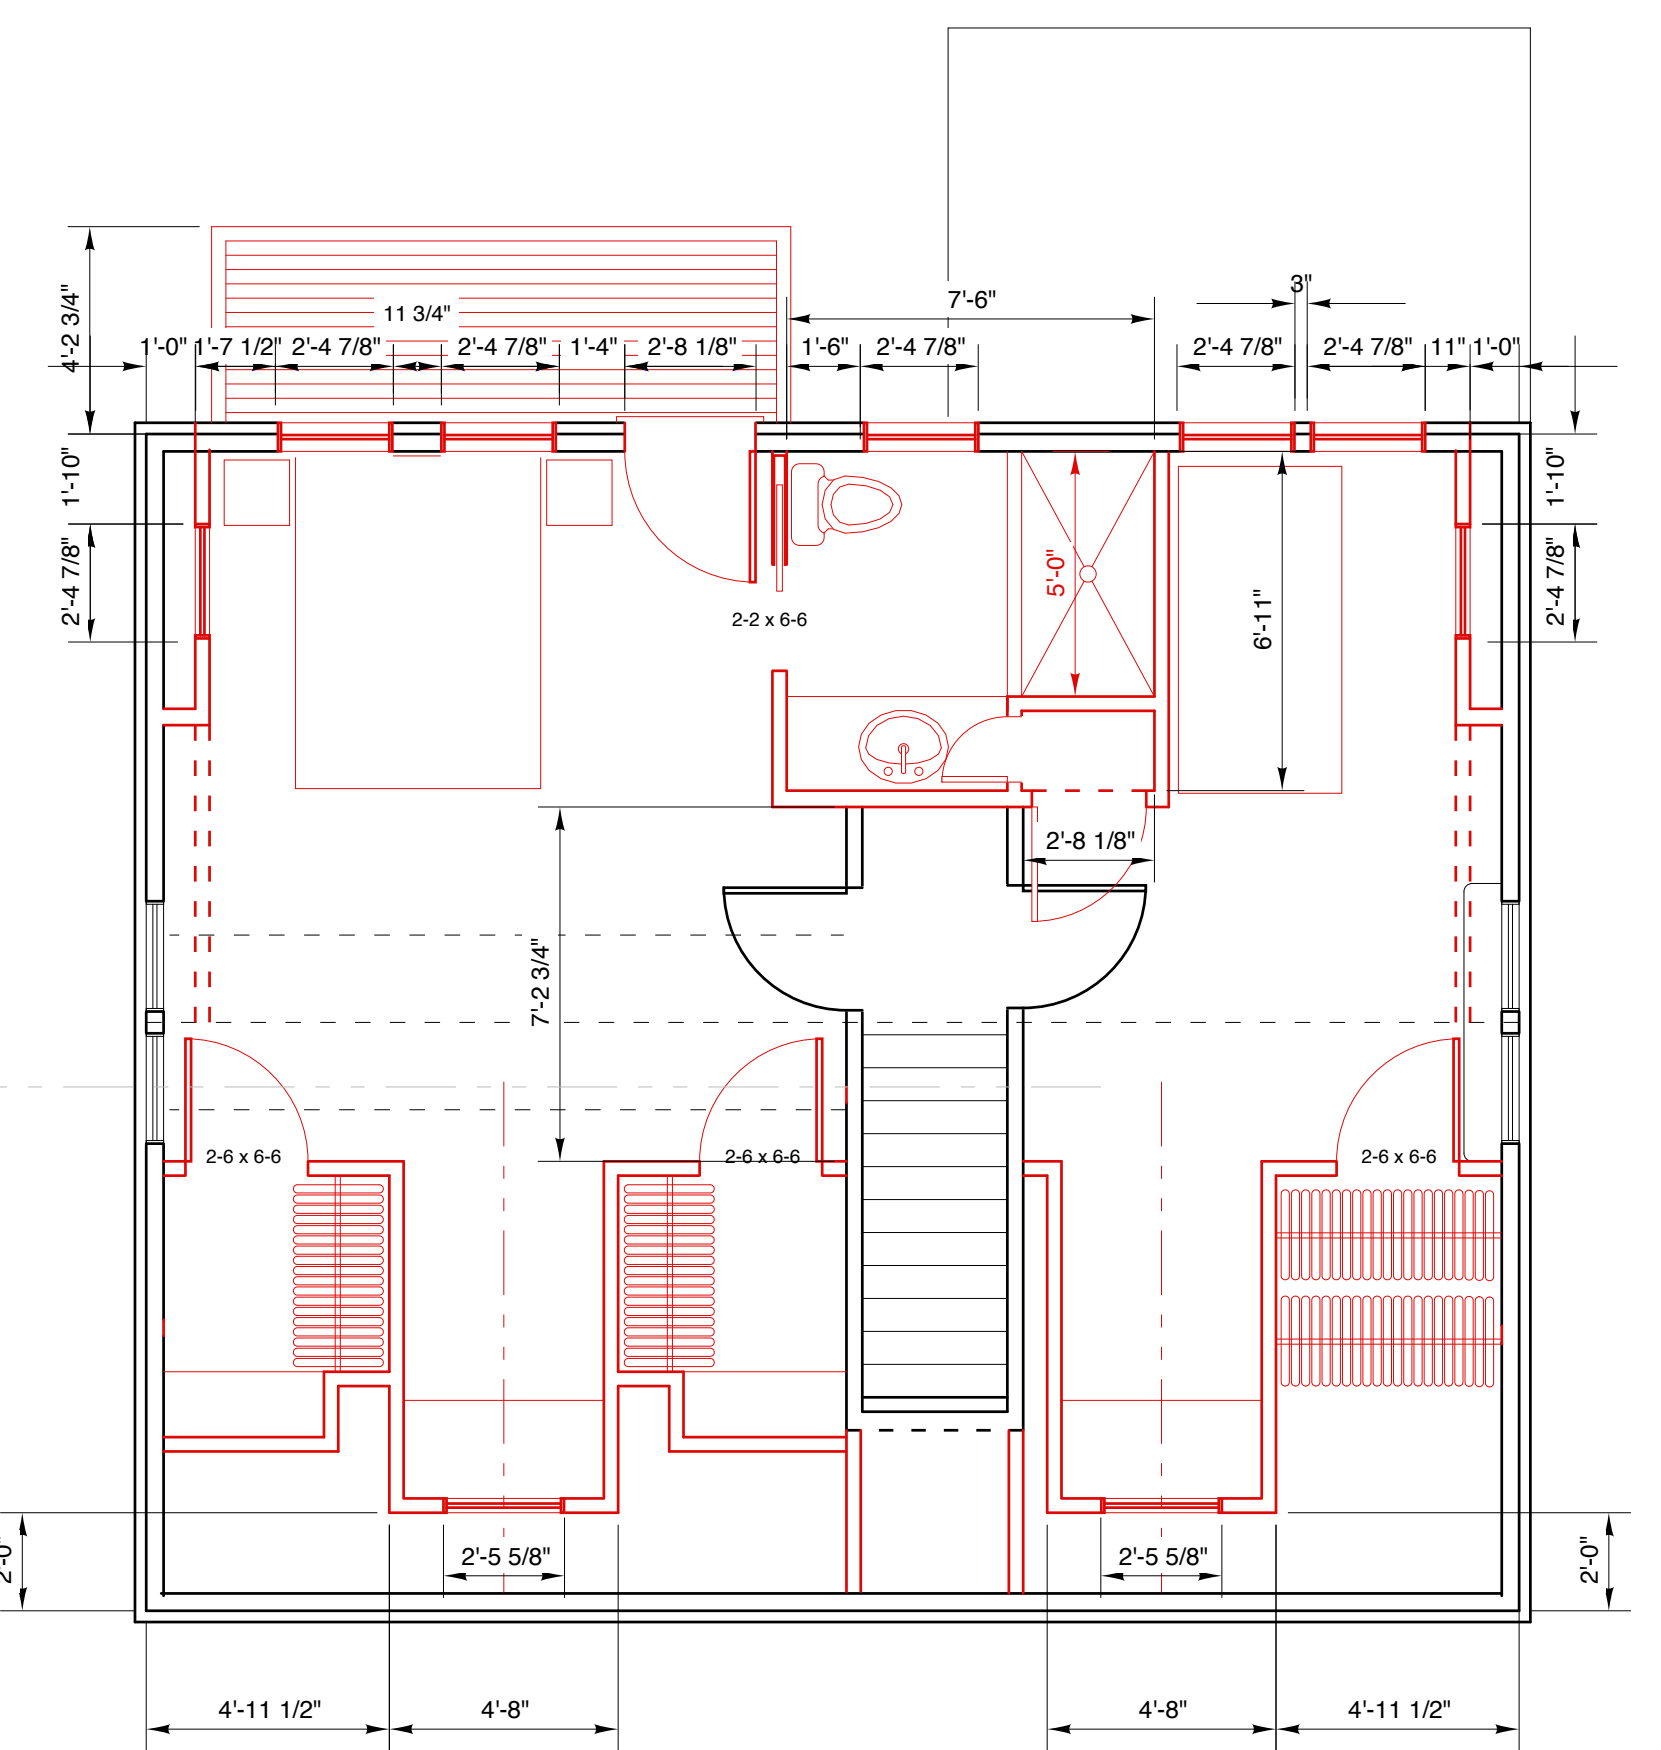

SECOND LEVEL

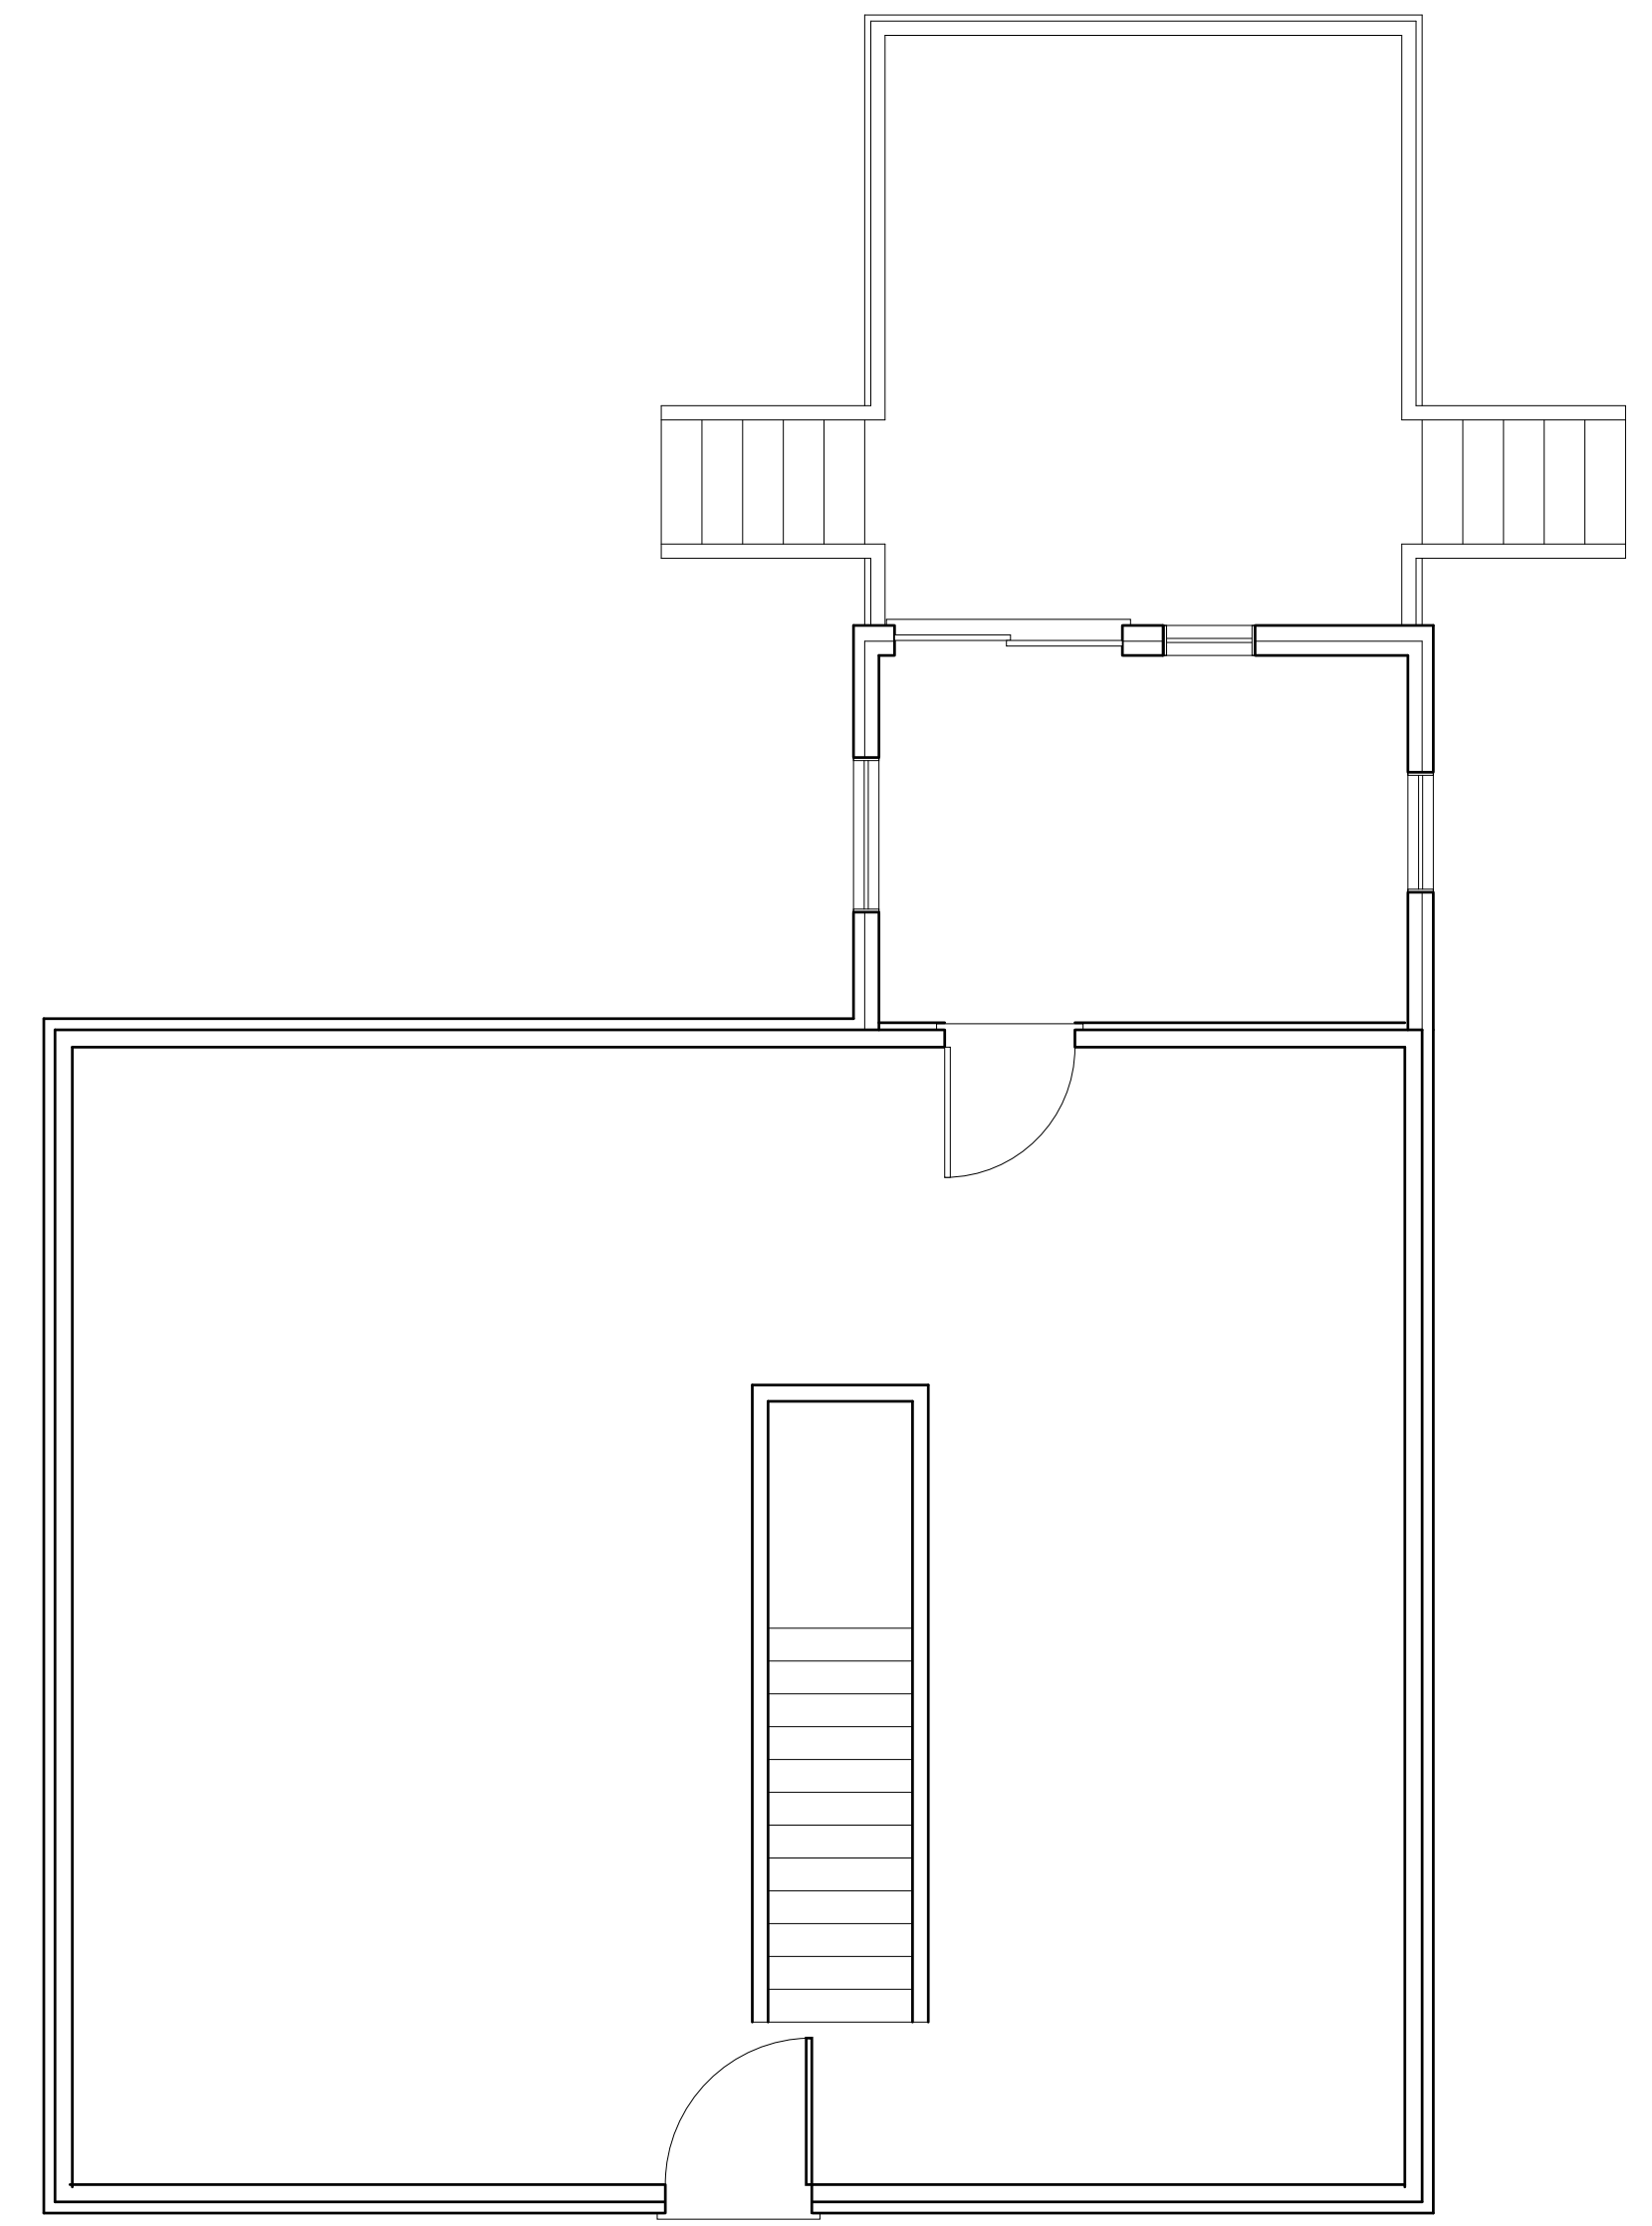

MAIN LEVEL

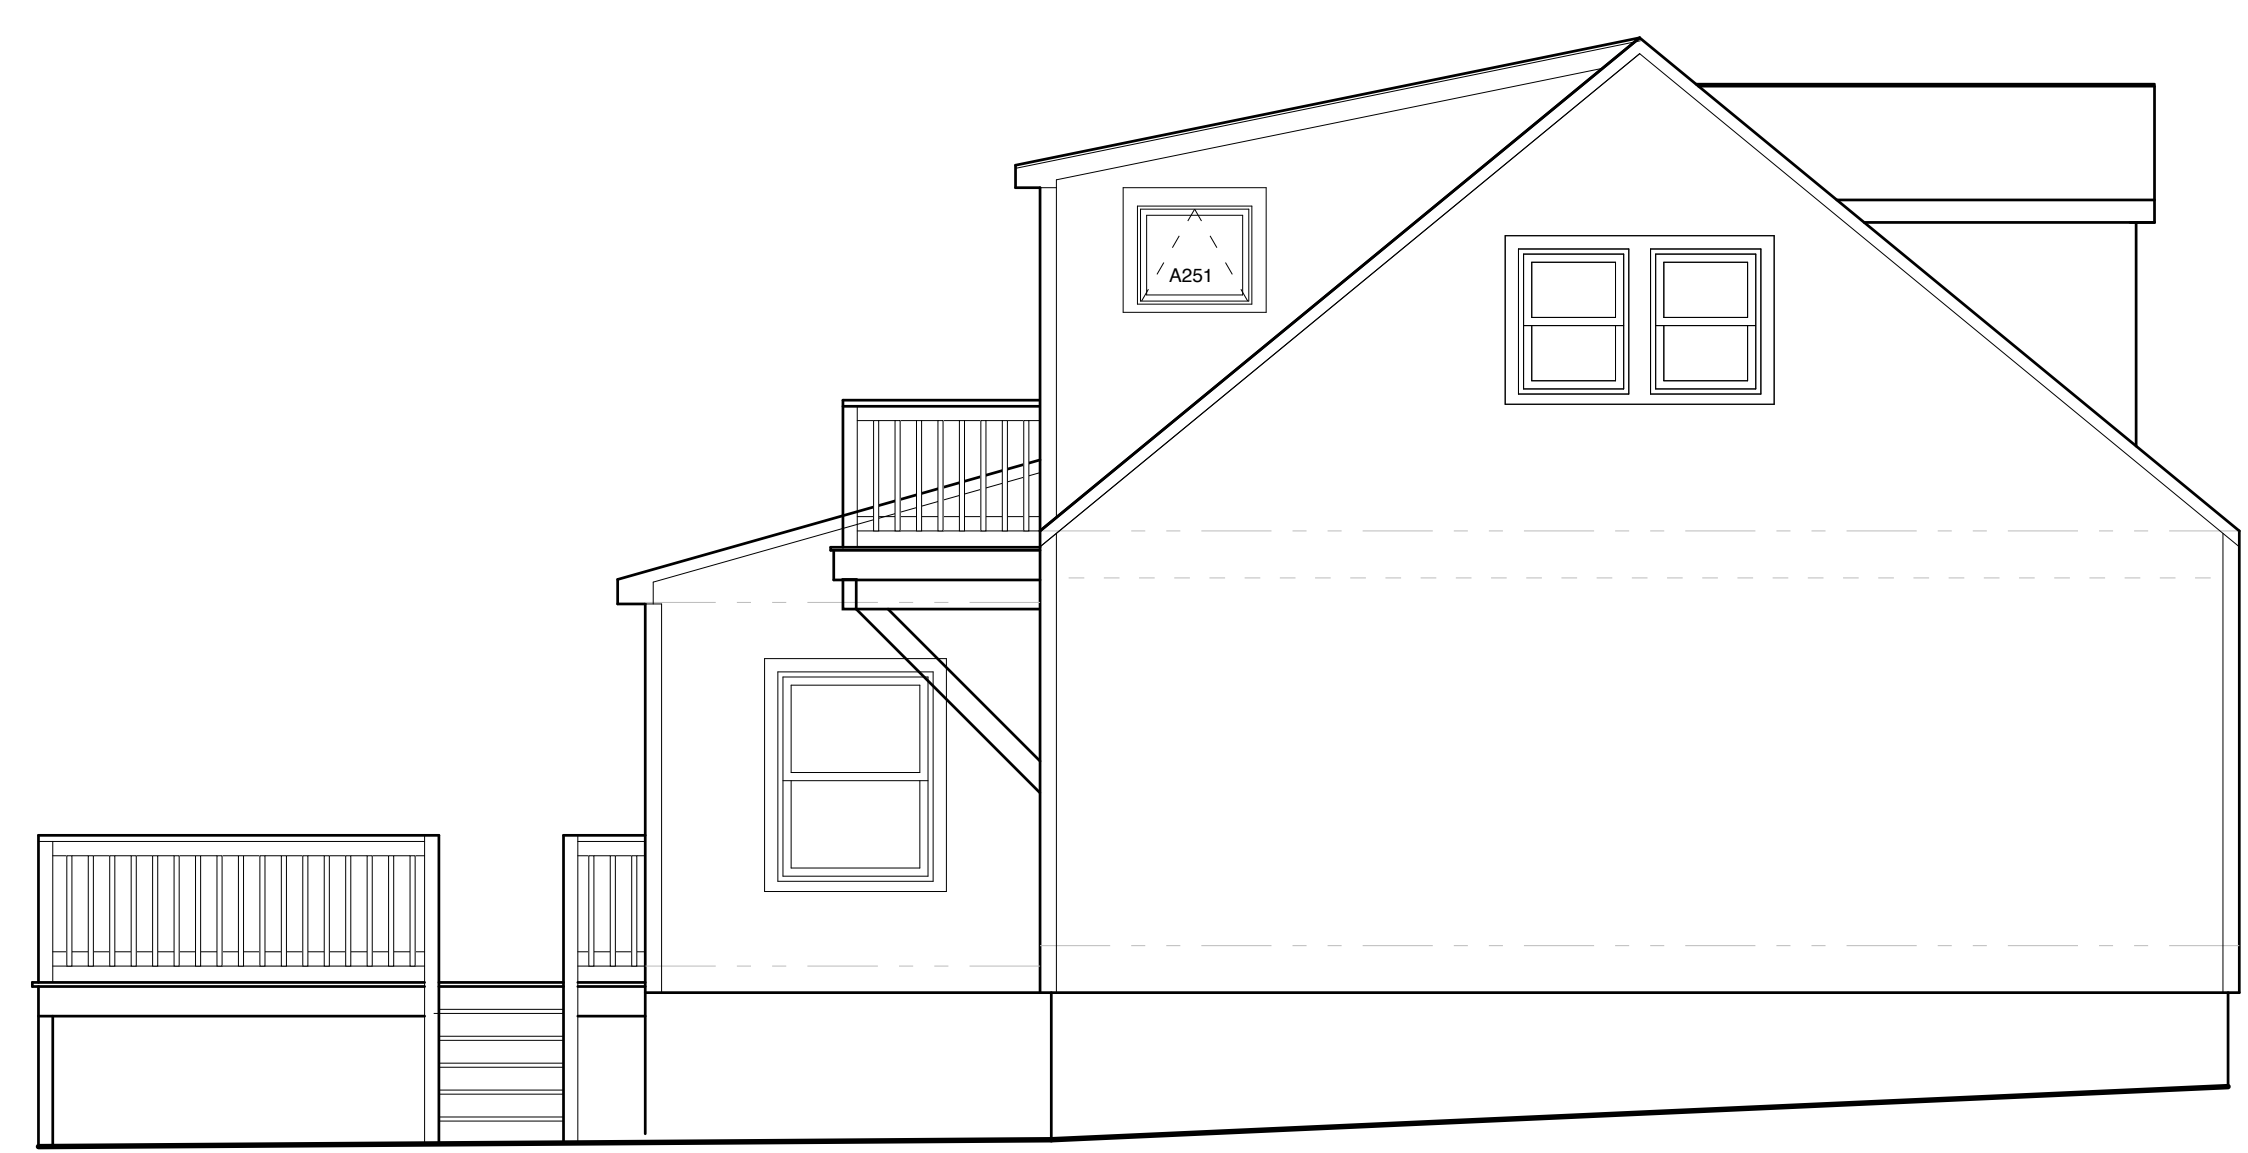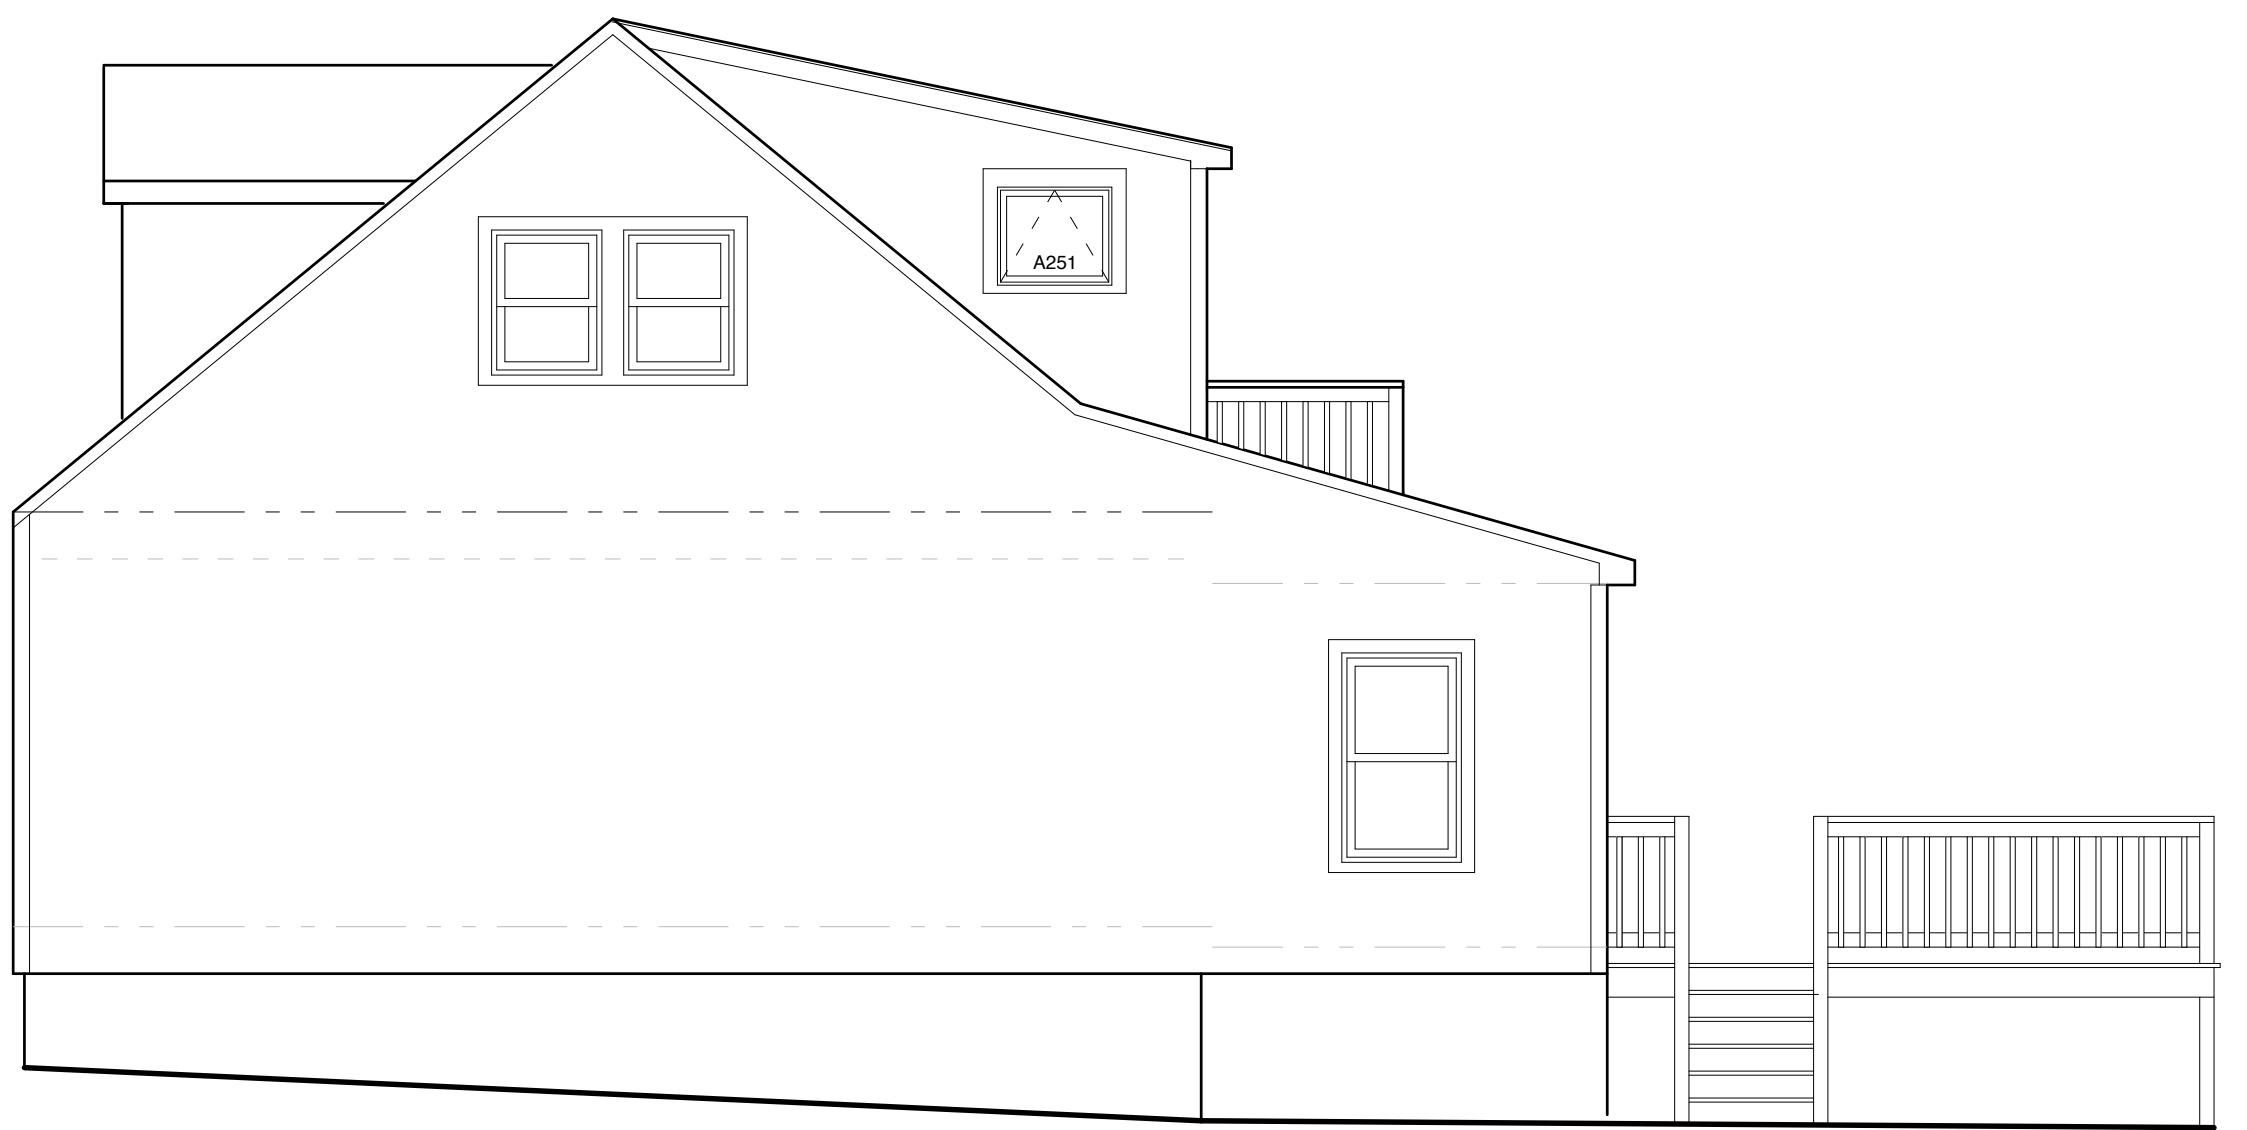

SHEDD RESIDENCE
55 Aldworth Street
Portland, Maine

SCALE 1/4" = 1'-0"
DRAWN BY: BBB
DATE: 5/02/12



PROPOSED PLAN & ELEVATIONS

A101c