

needs dimensions Proposed
Borner


3-TAB Roof
shingles

Ridge vent

1x8"
1x3"

12
16

45 LANE AVE
PORTLAND, ME

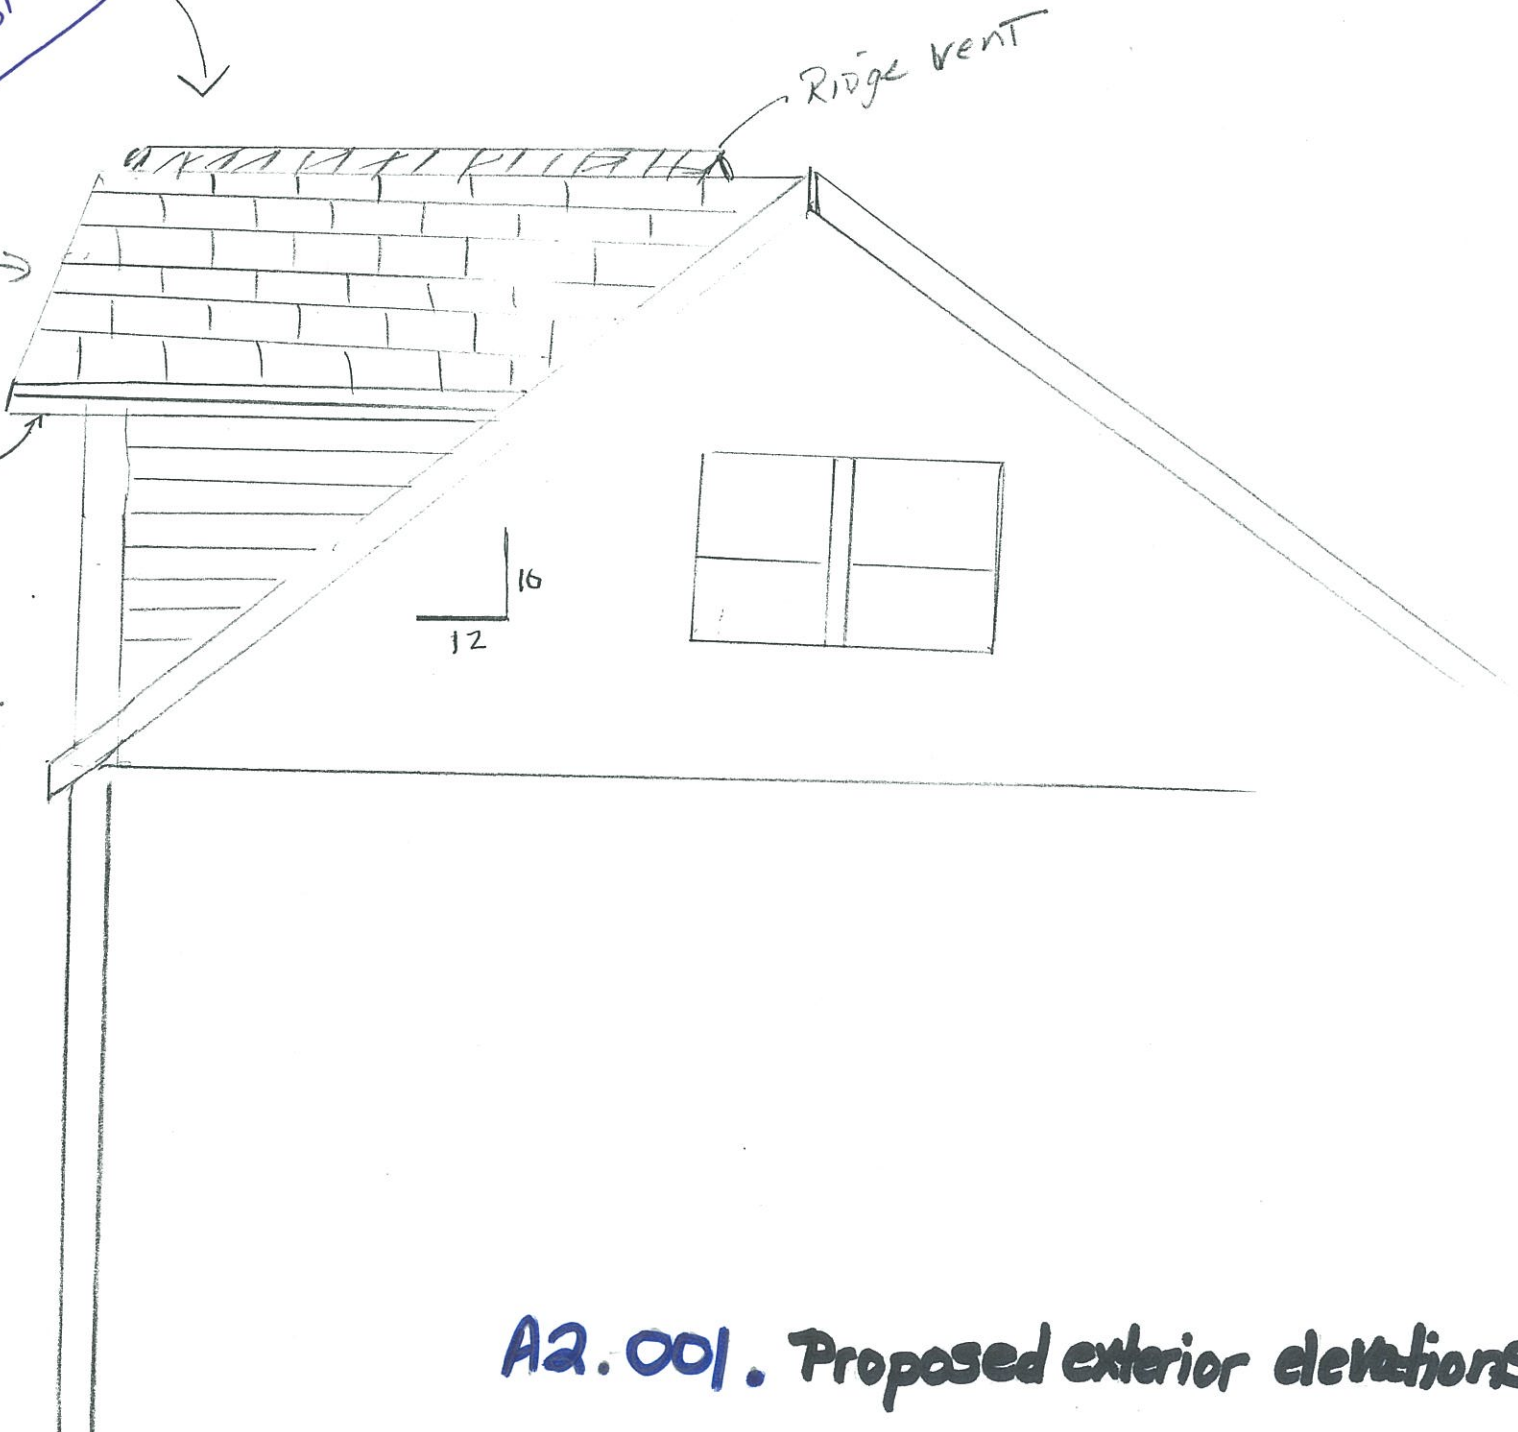

A2.001. Proposed exterior elevations