


60 FARNHAM ST  
PLOT PLAN

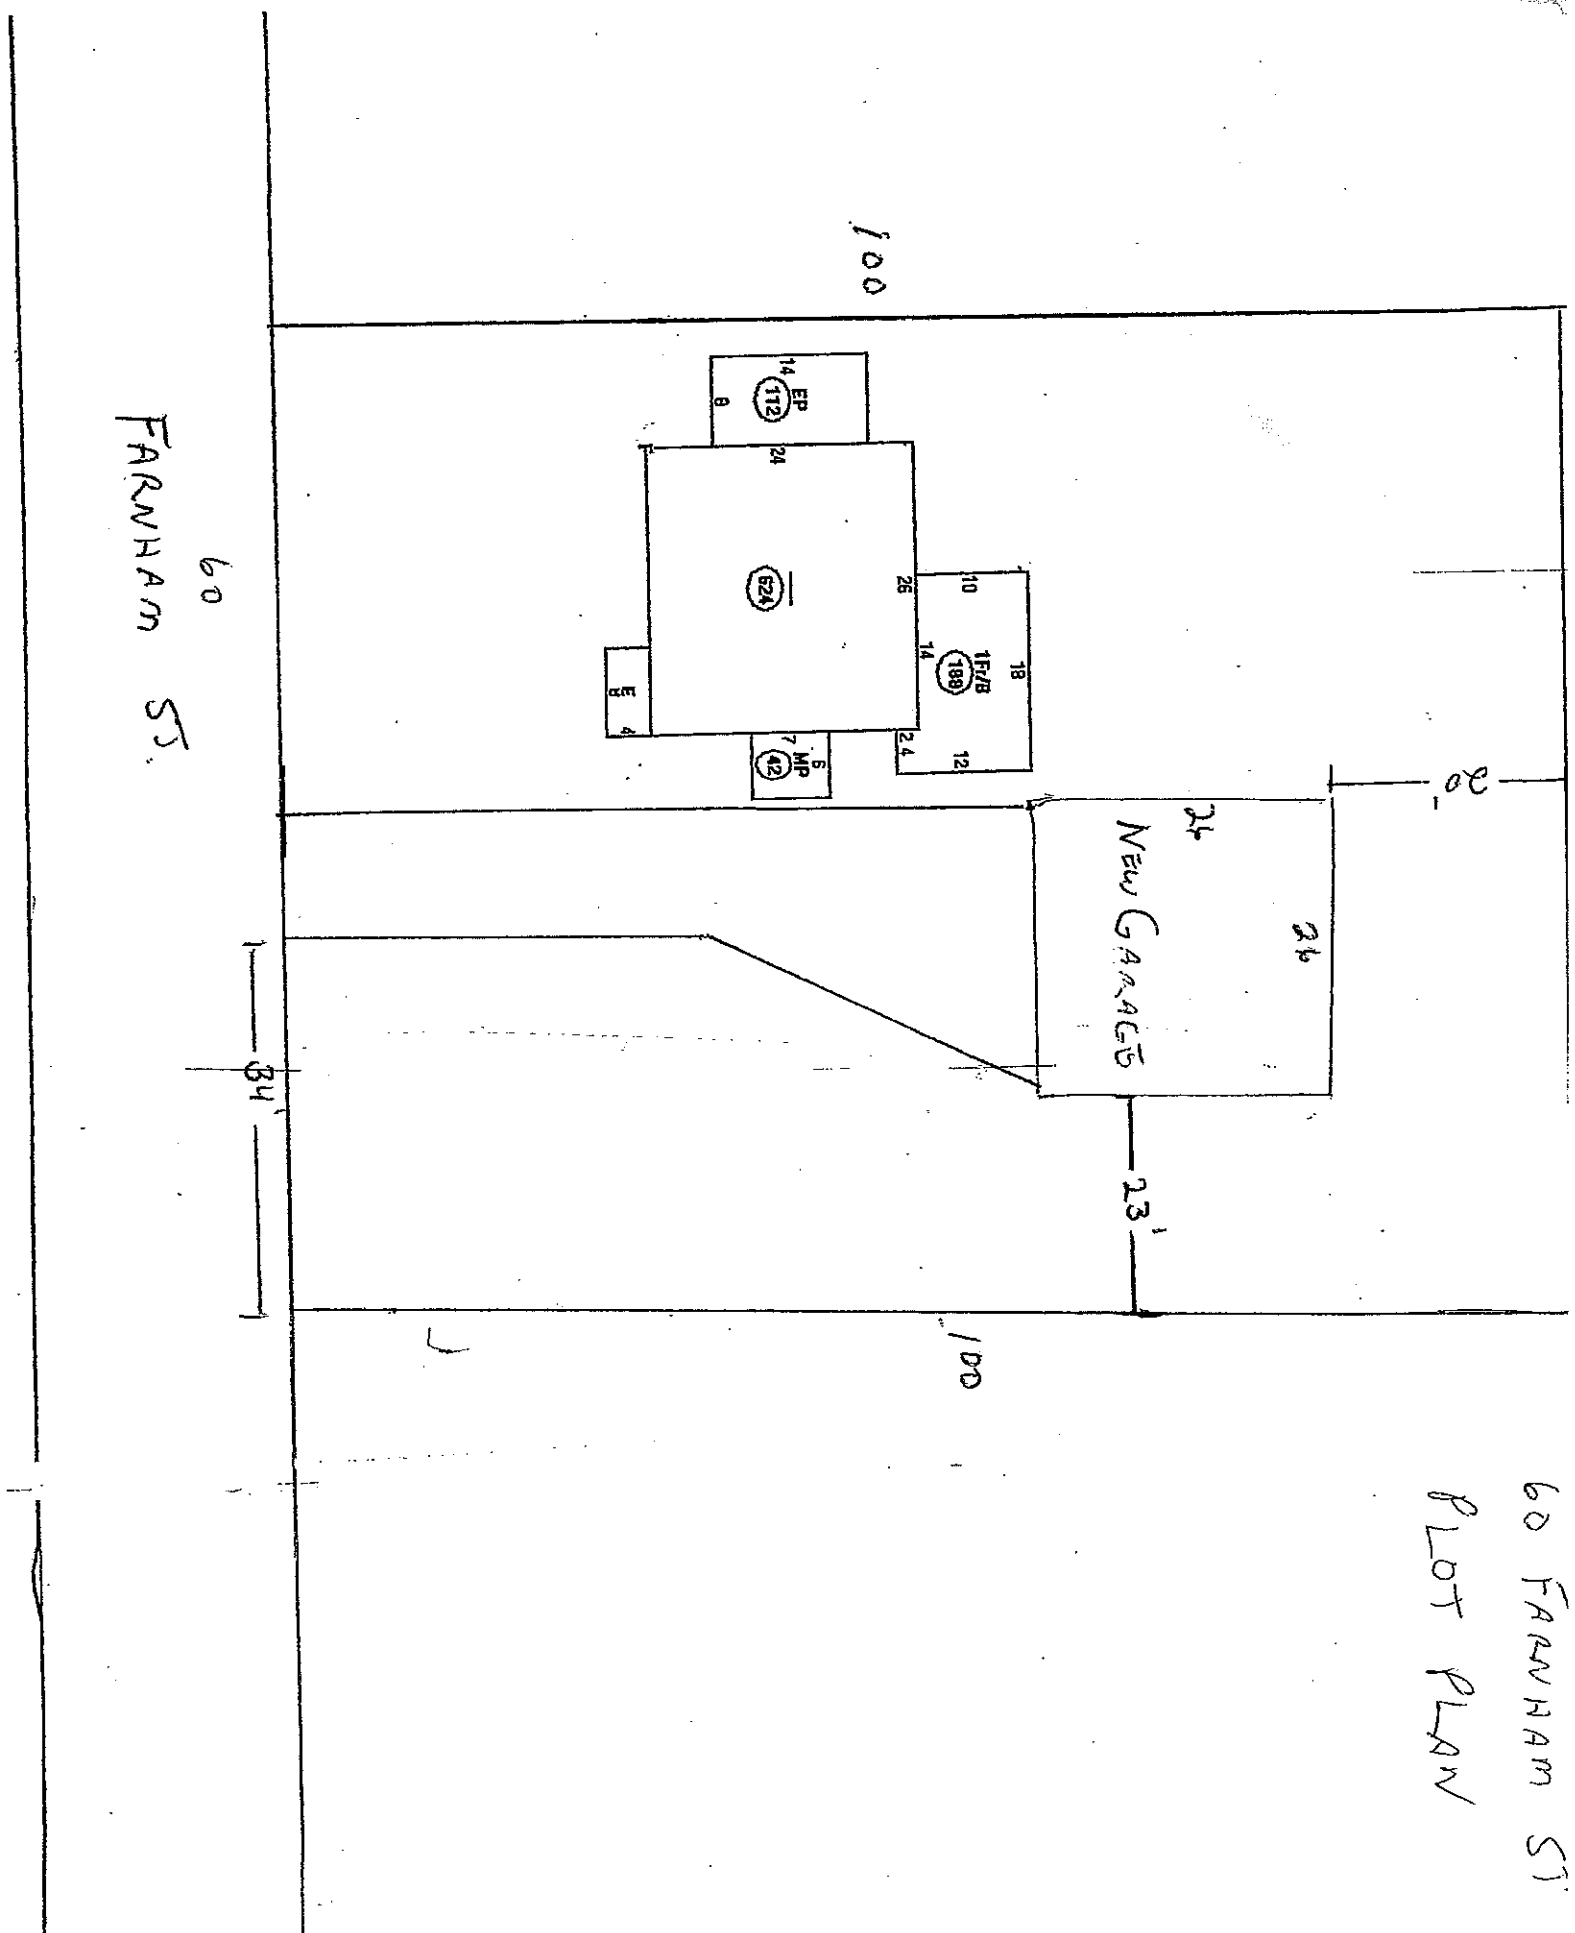

60  
FARNHAM ST.

100

20'

24

26

NEW GARAGE

23'

100

34'

14 EP (112)

24

(524)

18 1P/B (188)  
12  
14  
2.4

10

2.6

7 MP (42)

4

