

# Additions and Renovations to 28 Farnham Street

Portland, Maine

## Drawing List:

A0.1 Project Notes & Material Legend

EC1.1 Existing Conditions Site Plan

EC1.2 Existing Conditions Building Plan

EC2.1 Existing Conditions Elevations

L1.0 Proposed Site Plan

A1.1 Proposed First Floor Plan


A1.2 Proposed Basement Plan

A2.1 Proposed Building Elevations


A3.1 Proposed Building Sections

A4.1 Proposed Wall Sections

A6.1 Project Schedules

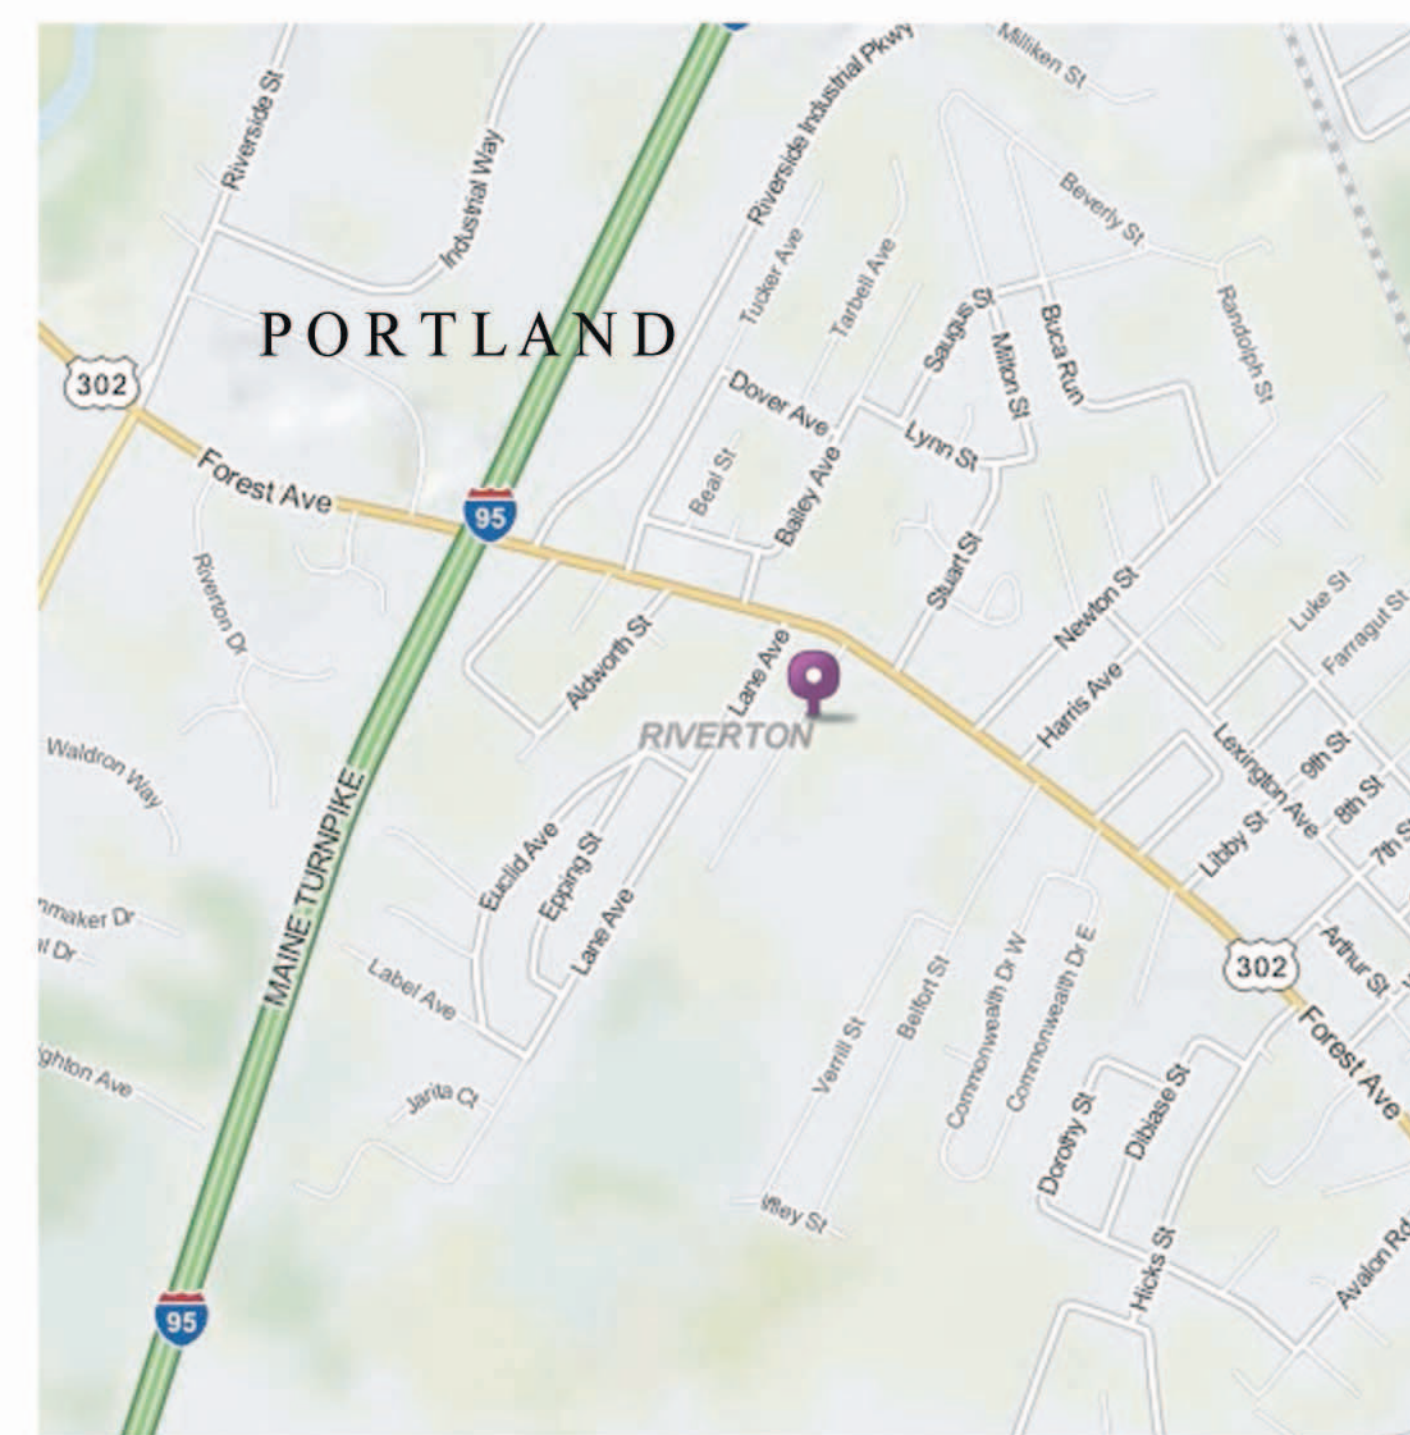

Locus Map

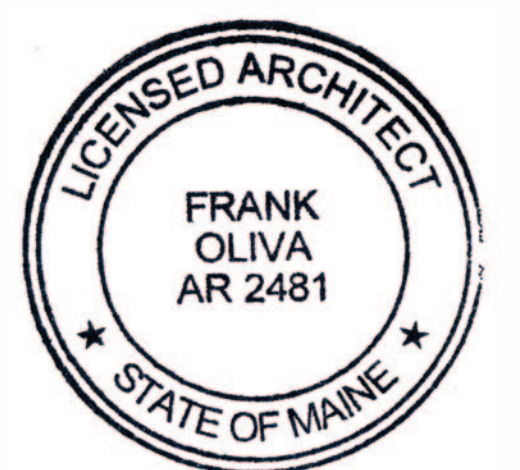

Frank Oliva Architect  
25 Bridge Street  
Yarmouth, Maine 04096  
207. 846. 4600



Pricing Set 4/ 23/ 2014