


1ST FLOOR PLAN

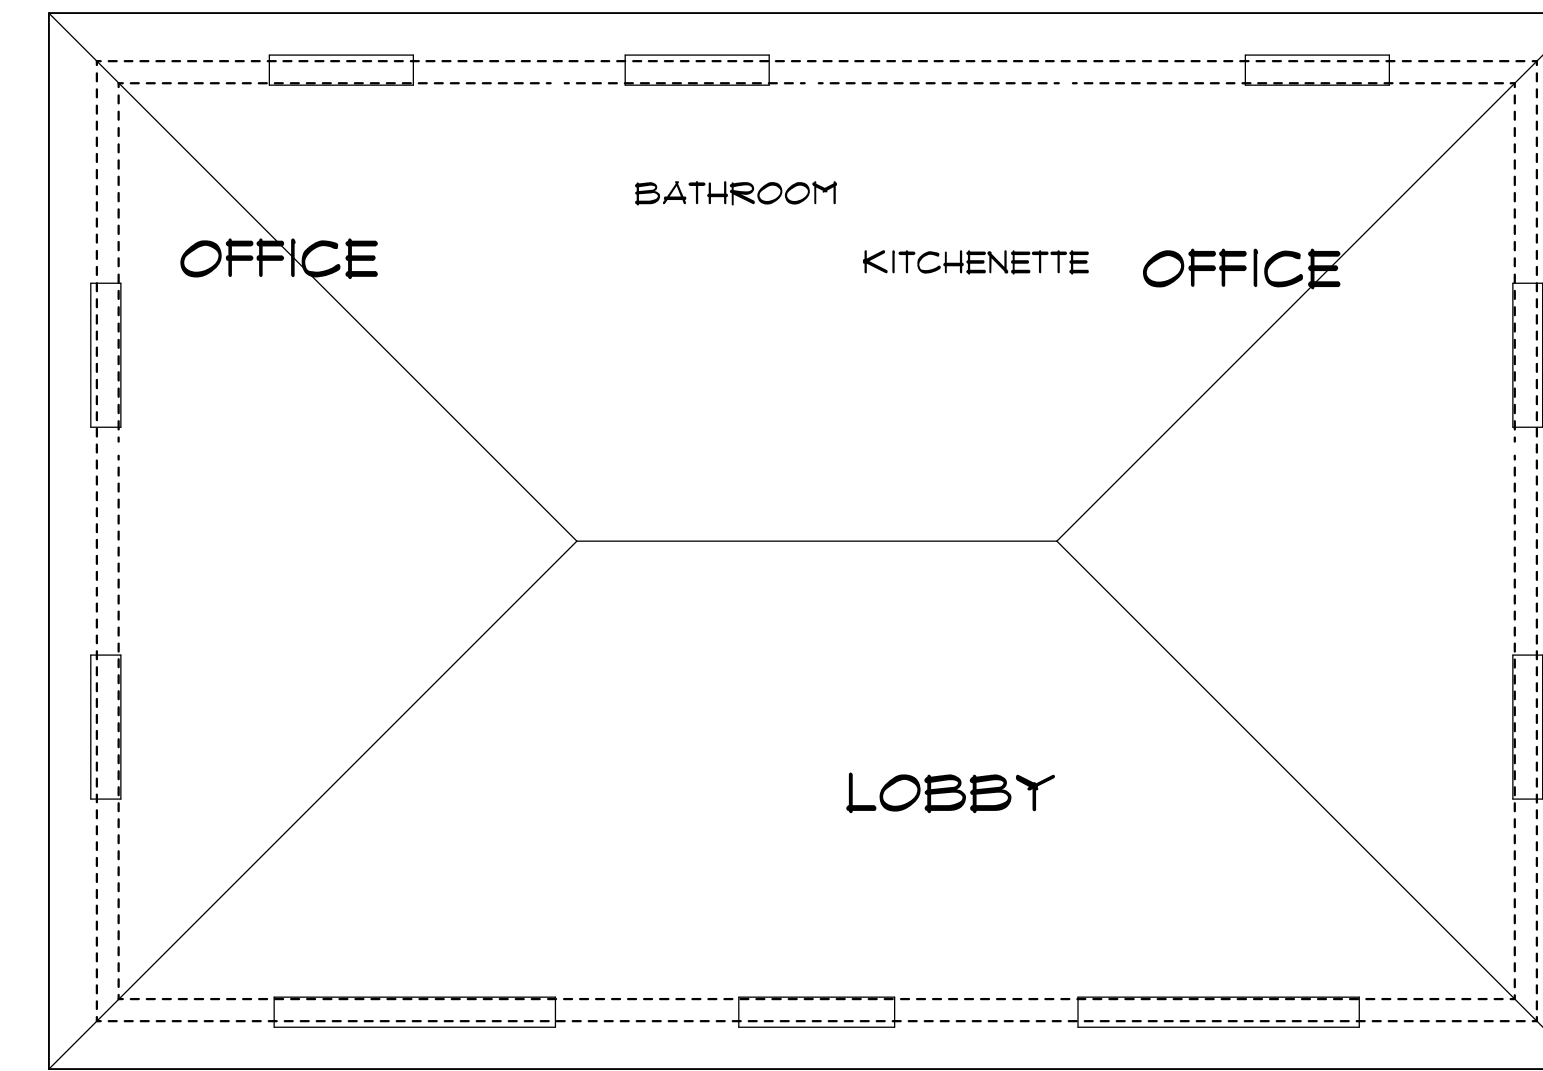

ROOF PLAN

LEBLANC

August 27, 2016

REVISED

DRAWING#2

1/4"

JHC

APPROVED