

© 2017 RYAN SENATORE ARCHITECTURE

OFFICE BUILDING
547 RIVERSIDE STREET
PORTLAND, MAINE



RYAN SENATORE
ARCHITECTURE
565 CONGRESS STREET
PORTLAND, MAINE 04101
207-650-6414
senatorearchitecture.com

CONSULTANTS:

REVISIONS:

- △ - REVISED - 01/30/18
- △ - REVISED - 02/01/18

DATE: DECEMBER 29, 2017

PROJECT No. 1788


DRAWN BY: RJS, JPF

CHECKED BY: RJS


SCALE: AS NOTED

SHEET TITLE:
INTERIOR
ELEVATIONS

A4-0

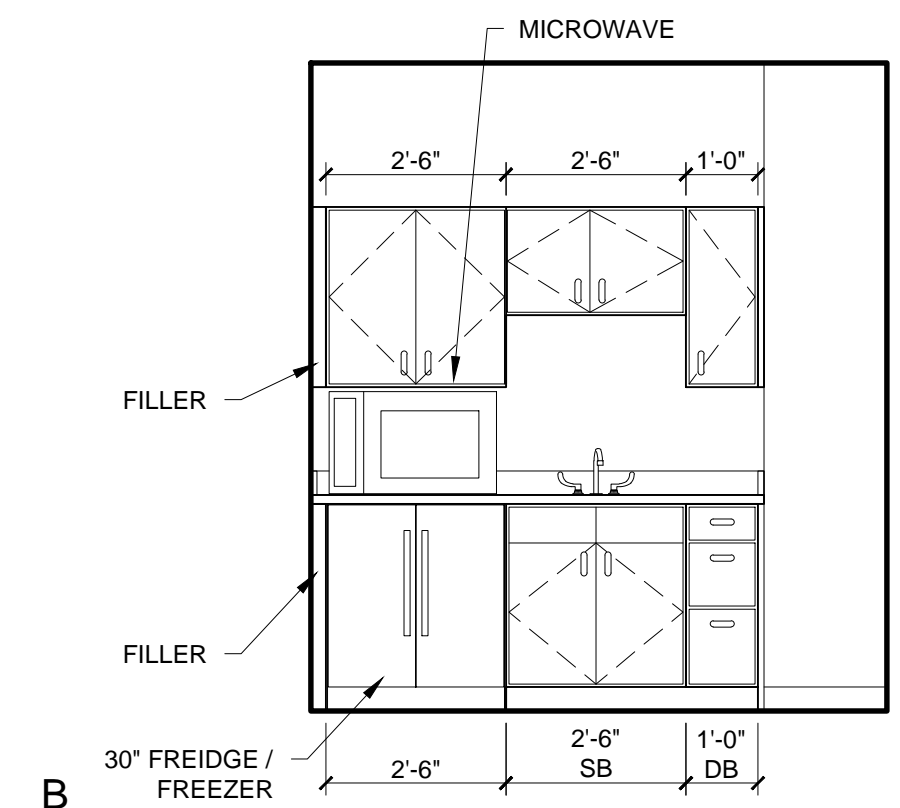

2 KITCHENETTE - ROOM 105 - INTERIOR ELEVATIONS
3/8" = 1'-0"

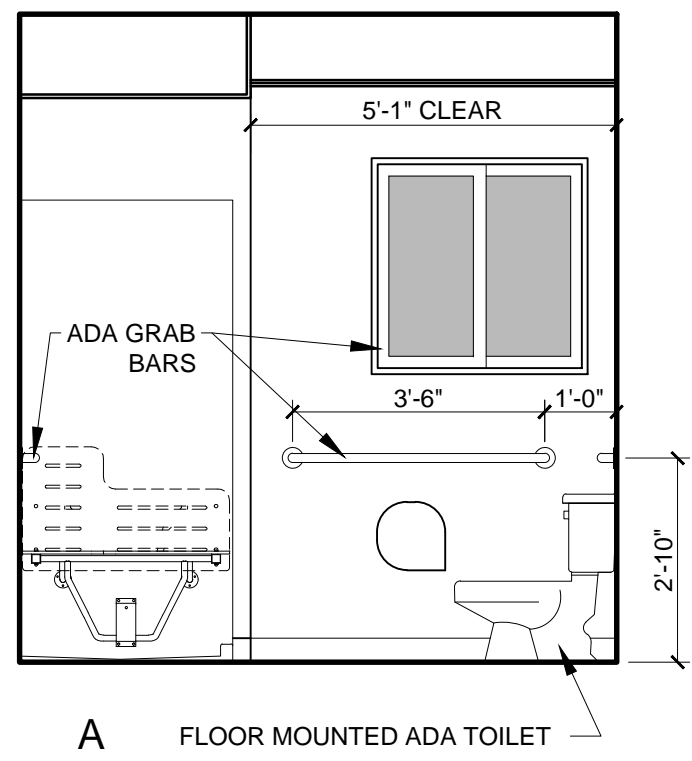

1 TOILET - ROOM 104 - INTERIOR ELEVATIONS
3/8" = 1'-0"

