

© 2018 RYAN SENATORE ARCHITECTURE

OFFICE BUILDING
547 RIVERSIDE STREET
PORTLAND, MAINE



RYAN SENATORE ARCHITECTURE
565 CONGRESS ST. SUITE 304
PORTLAND, MAINE 04101
207-650-6414
senatorearchitecture.com

CONSULTANTS:
STRUCTURAL:
Structural Integrity
77 Oak Street
Portland, ME 04101
207-774-4614


REVISIONS:

DATE: 3 January, 2018
PROJECT No. 1788
DRAWN BY: BDH
CHECKED BY: ACJ
SCALE: AS NOTED


SHEET TITLE:

DETAILS

S2.1

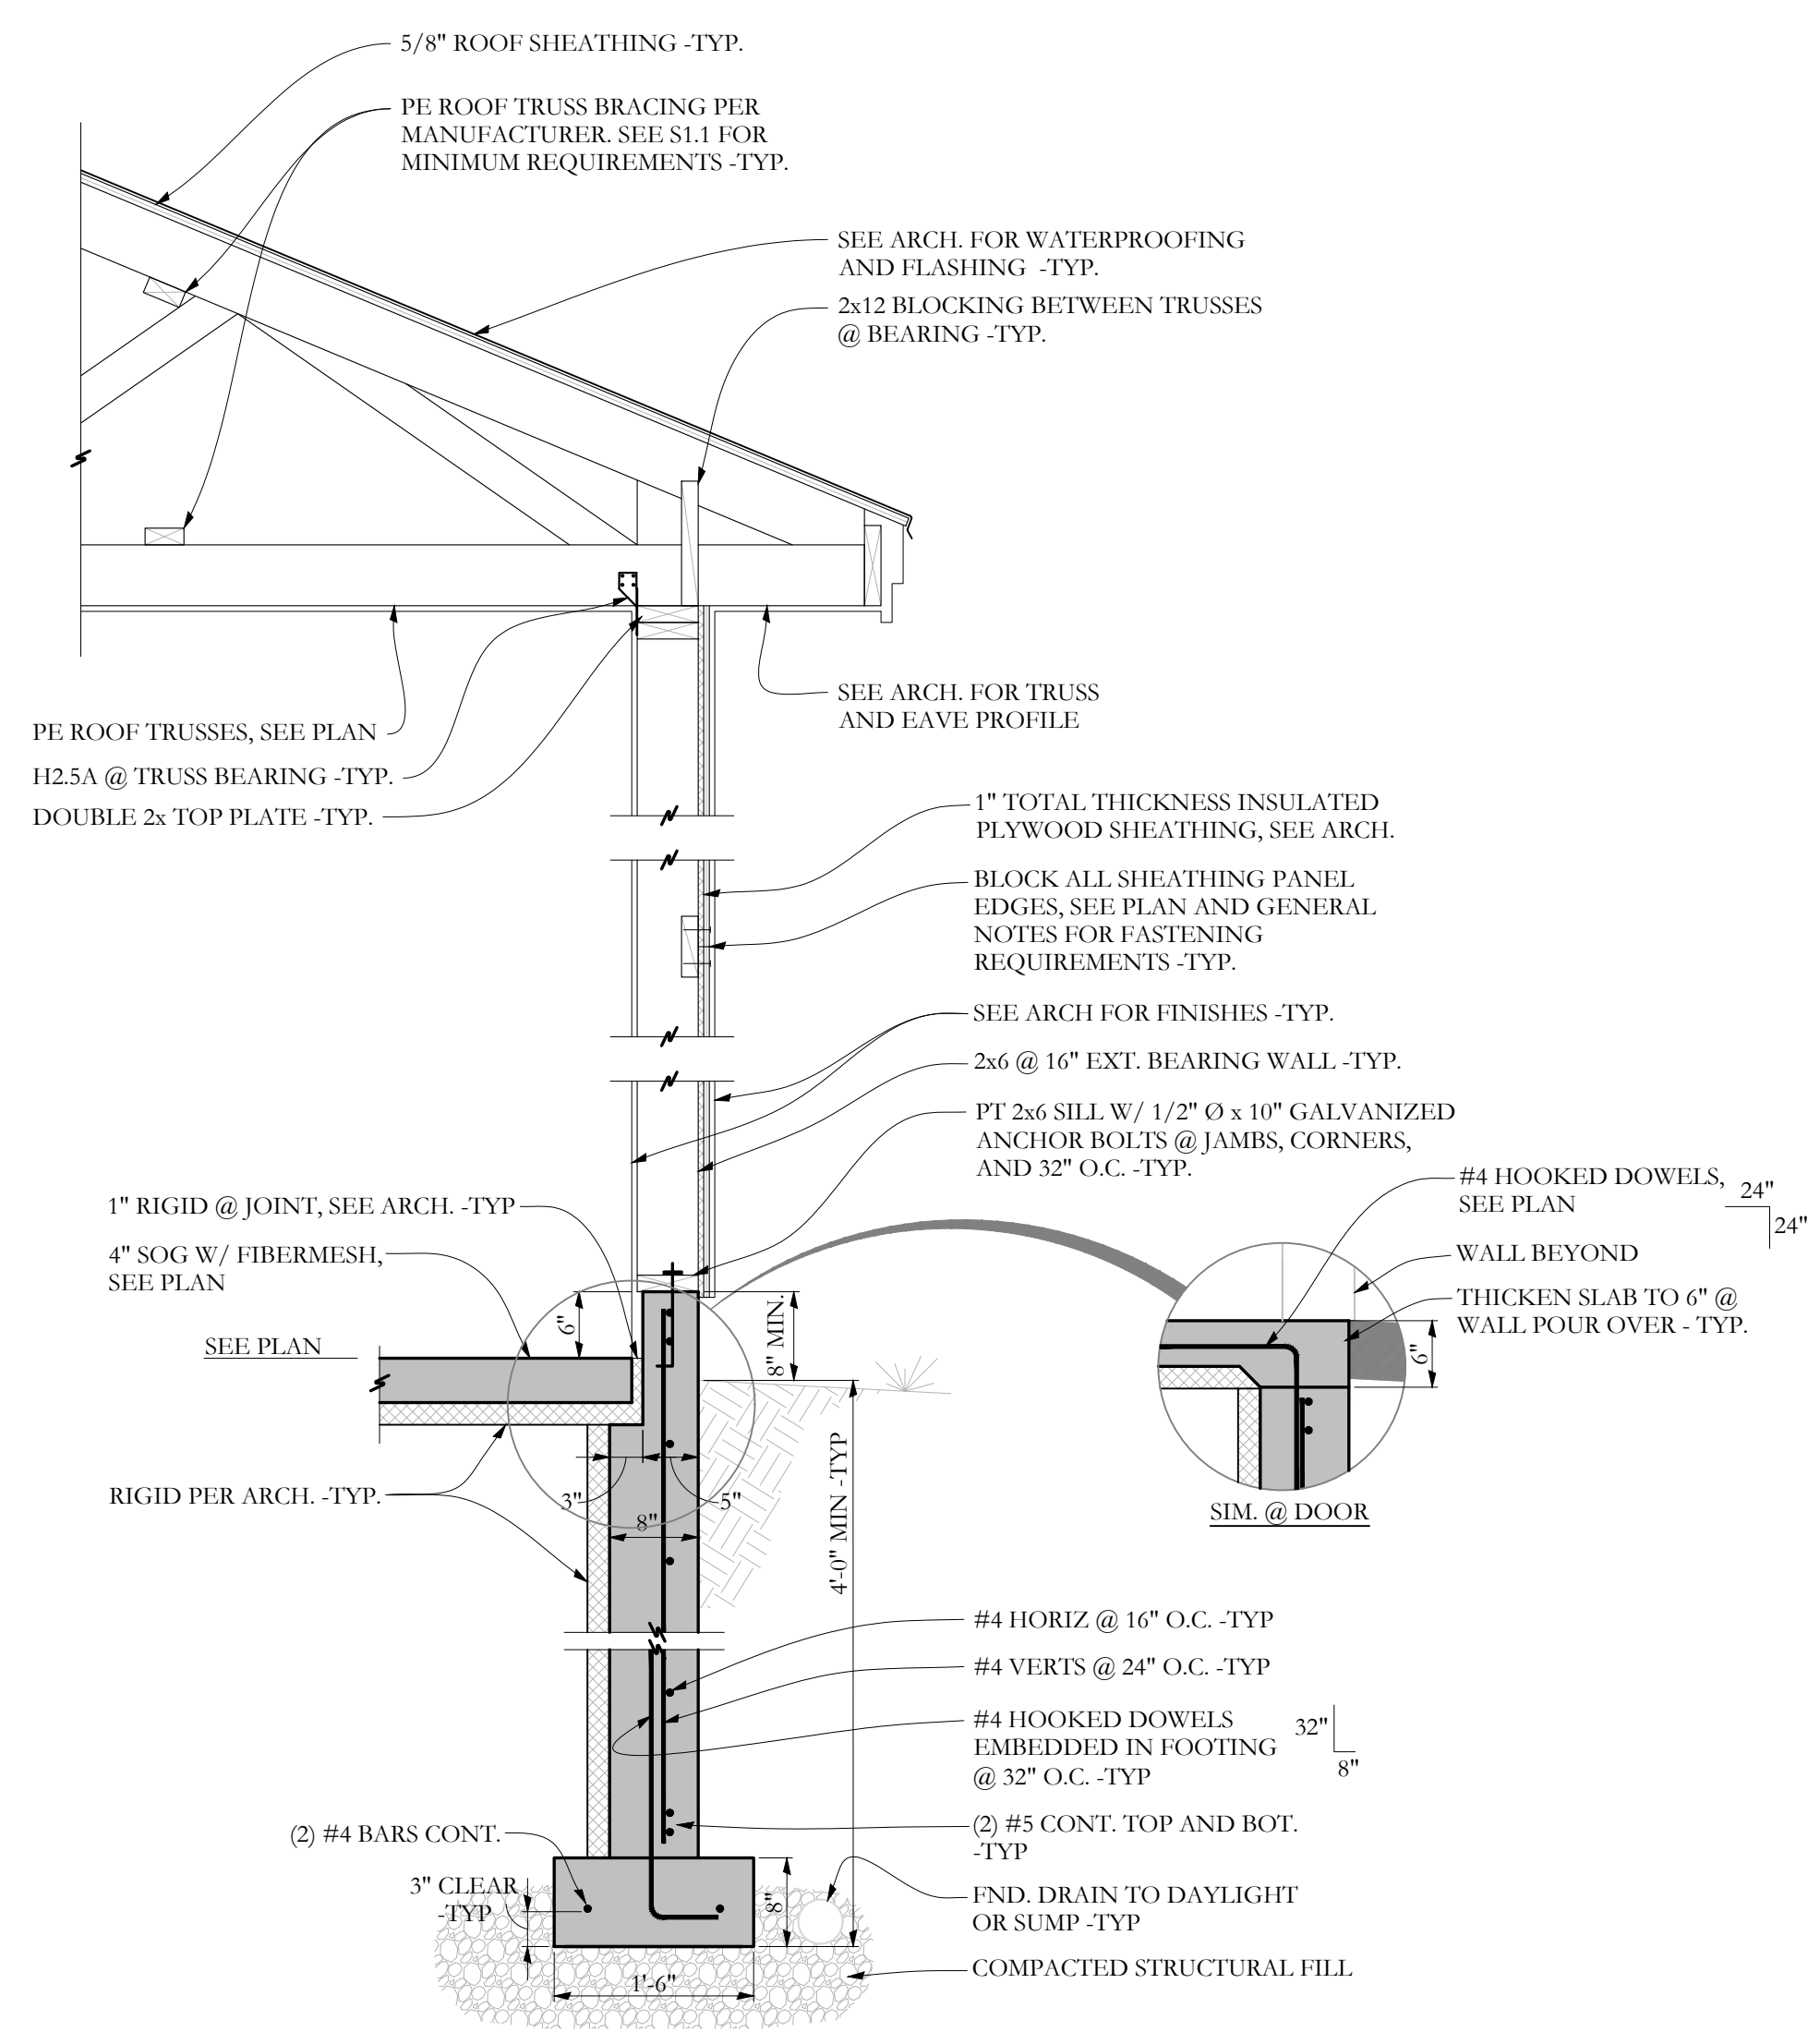

SECTION A S2.1 3/4"=1'-0

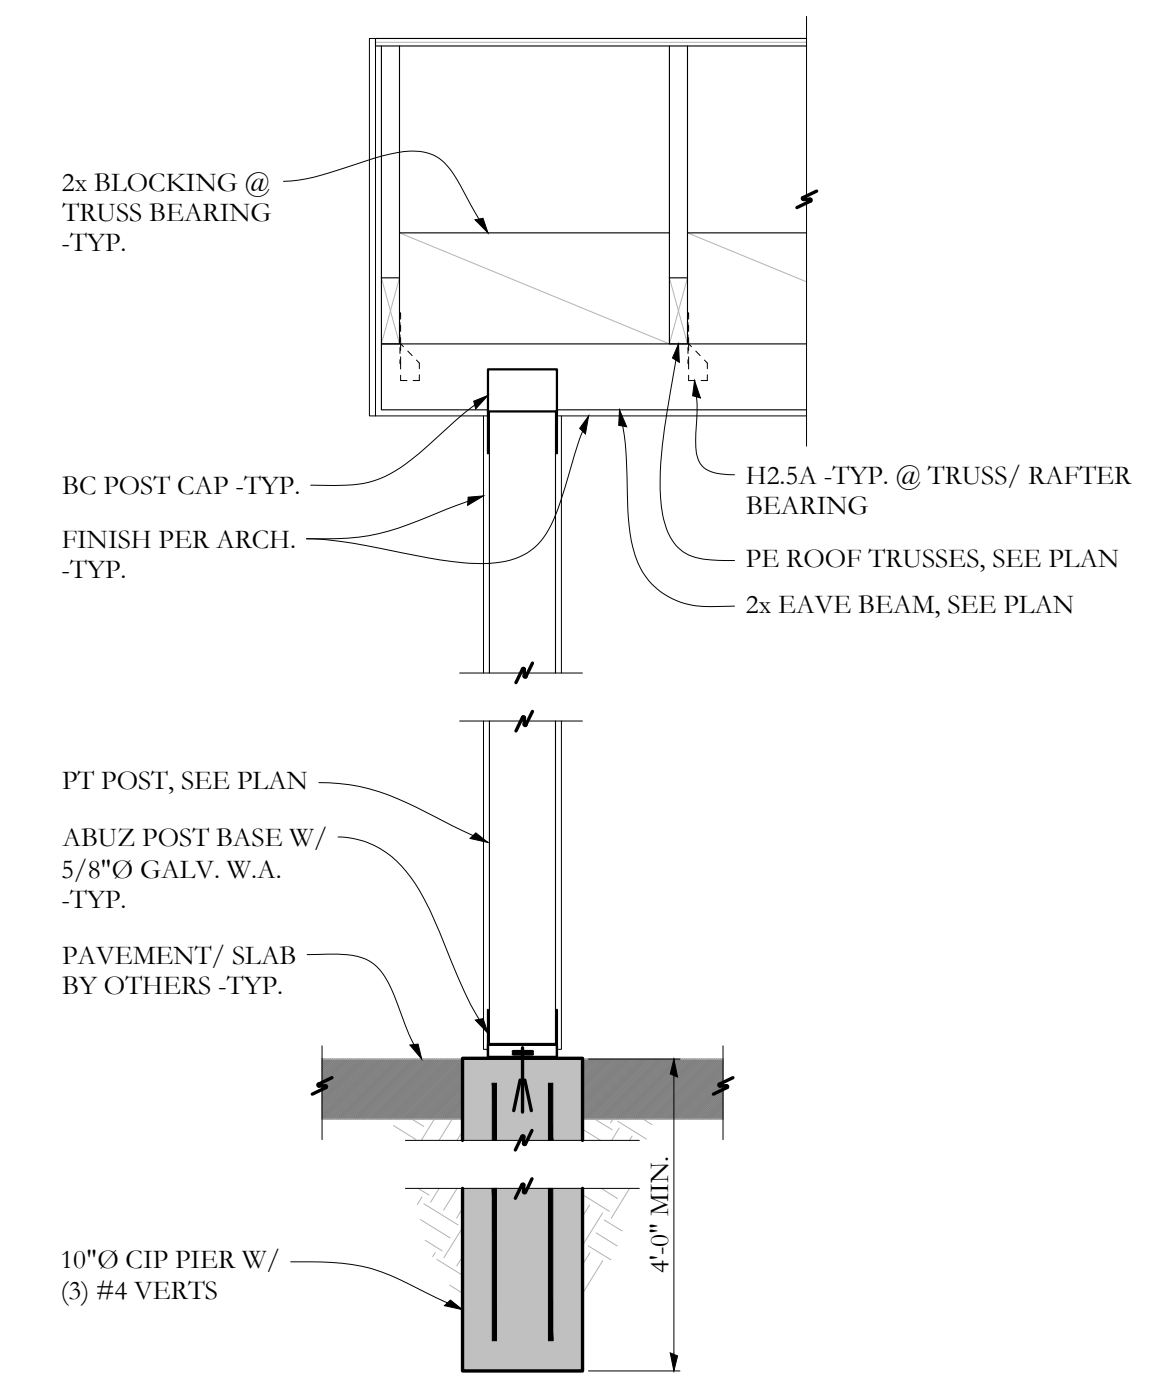

SECTION B S2.1 3/4"=1'-0