


# WAREHOUSE FACILITY

401 RIVERSIDE ST. PORTLAND, ME

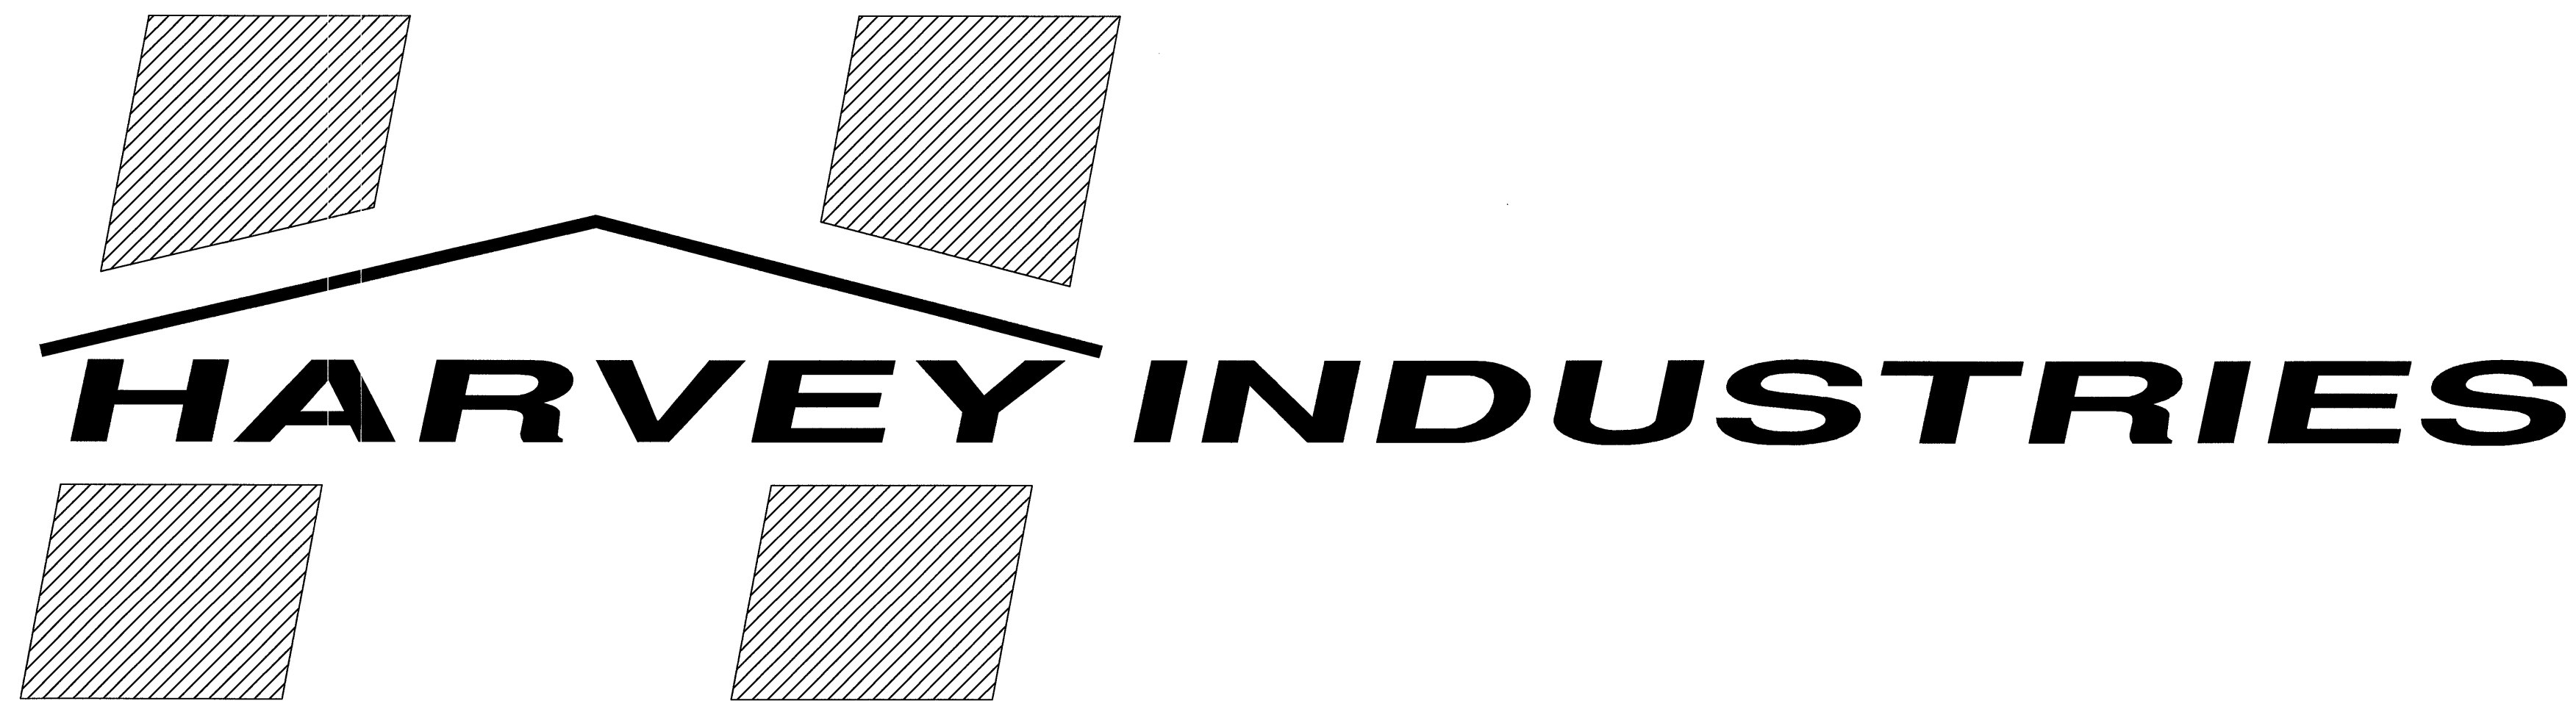

LIST OF DRAWINGS: PHASE I

PHASE	DWG #	DRAWING	REVISION	PHASE	DWG #	DRAWING	REVISION
PHASE I & II	SP-1	SPECIFICATIONS		PHASE I	C-1	OFFICE TILE PATTERN	
PHASE I & II	SP-2	SPECIFICATIONS		PHASE I	C-2	TOILET TILE PATTERN	
PHASE I & II	SP-3	SPECIFICATIONS		PHASE II	C-3	SIGNAGE	
PHASE II	1 OF 5	EXISTING CONDITIONS PLAN		PHASE I	S-1.1	MEZZANINE FOOTINGS	01-27-03
PHASE II	2 OF 5	SITE PLAN		PHASE I	S-1.2	MEZZANINE FRAMING	01-27-03
PHASE II	3 OF 5	GRADING & UTILITY PLAN		PHASE II	AB-1	ANCHOR BOLT PLAN	
PHASE II	4 OF 5	DETAILS		PHASE II	S-1	ROOF FRAMING PLAN	
PHASE II	5 OF 5	DETAILS		PHASE I	DM-1	PLUMBING & HVAC DEMOLITION PLAN	
PHASE I	D-1.1	DEMOLITION PLAN		PHASE I	P-1	WAREHOUSE PLUMBING PLAN	
PHASE I & II	A-1.1	FLOOR PLAN		PHASE I	P-2	PLUMBING ENLARGED OFFICE AREA PLANS	01-27-03
PHASE I & II	A-1.2	MEZZANINE PLAN		PHASE I	P-3	PLUMBING SCHEDULES & DETAILS	01-27-03
PHASE I	A-1.3	ENLARGED FLOOR PLAN		PHASE I	H-1	WAREHOUSE HVAC PLAN	
PHASE I	A-1.4	ENLARGED MEZZANINE PLAN		PHASE I & II	H-2	HVAC ENLARGED OFFICE AREA PLANS	
PHASE I & II	A-2.1	ELEVATIONS		PHASE I	H-3	HVAC SCHEDULES & DETAILS	
PHASE II	A-3.1	WALL SECTIONS		PHASE I	DE-1	ELECTRICAL DEMOLITION PLAN	
PHASE I & II	A-3.2	WALL SECTIONS		PHASE II	E-1	ELECTRICAL SITE LIGHTING	
PHASE I & II	A-3.3	WALL SECTIONS		PHASE I & II	E-2	WAREHOUSE OVERALL LIGHTING PLAN	
PHASE I	A-3.4	WALL SECTIONS		PHASE I & II	E-3	WAREHOUSE OVERALL POWER PLAN	
PHASE I	A-4.1	ROOF PLAN & DETAILS		PHASE I	E-4	ELECTRICAL ENLARGED OFFICE & MEZZANINE LIGHTING PLANS	
PHASE I	A-5.1	INTERIOR WAREHOUSE STAIR #1 DETAILS		PHASE I	E-5	ELECTRICAL ENLARGED OFFICE & MEZZANINE POWER PLANS	
PHASE I	A-6.1	DOOR SCHEDULE & DETAILS		PHASE I & II	E-6	ELECTRIC SCHEDULES & RISER DIAGRAM	
PHASE I	A-6.2	OFFICE RELITES ELEVATIONS & DETAILS		PHASE I & II	FA-1	OVERALL & MEZZANINE FIRE ALARM PLANS	
PHASE I	A-6.3	VESTIBULE DETAILS					
PHASE I	A-7.1	OFFICE REFLECTED CEILING PLAN					
PHASE I	A-7.2	FINISH SCHEDULE					
PHASE I	A-7.3	TOILET ROOM DETAILS					

ARCHITECT

DION & SOKOL INC.  
329C BOSTON POST ROAD  
SUDBURY, MA 01776  
TEL: (978) 443-8650

SITE ENGINEERS

DAYLOR CONSULTING GROUP INC.  
TEN FORBES ROAD  
BRAintree, MA 02184  
TEL: (781) 849-7070

STRUCTURAL ENGINEER

BERNARD DICKSON, P.E.  
11 LARKIN LANE  
HARWICH, MA 02645  
TEL: (508) 430-8600

MECHANICAL & ELECTRICAL ENGINEERS

SOUTH SHORE ENGINEERING TEAM  
720 WASHINGTON STREET  
HANOVER, MA 02339  
TEL: (781) 331-4660

PROJECT NO. 01-20  
DATE OF ISSUE: 01-21-03  
REVISED: 01-27-03