

CONTINUOUS RIDGE VENT
 CEDAR SHINGLES AT ROOF TROUSSES AS SHOWN
 1/2 PINE RALE BOARD
 1/4 PINE SHADDU BOARD
 NOTE: ALL PINE TRIM
 TO BE ALUMINUM UNPAFED
 1/2 PINE TRIM
 1/4 PINE SHADDU BOARD


ELEVATION 2
 1/4" = 1'-0"

ELEVATION 4
 1/4" = 1'-0"

ELEVATION 1
 1/4" = 1'-0"

ELEVATION 3
 1/4" = 1'-0"

- PRELIMINARY DESIGN (FOR CLIENT REVIEW)
- DESIGN DEVELOPMENT (FOR CLIENT REVIEW AND COST ESTIMATING)
- CONTRACT DOCUMENTS (FOR PERMITS, BIDS, AND CONSTRUCTION)

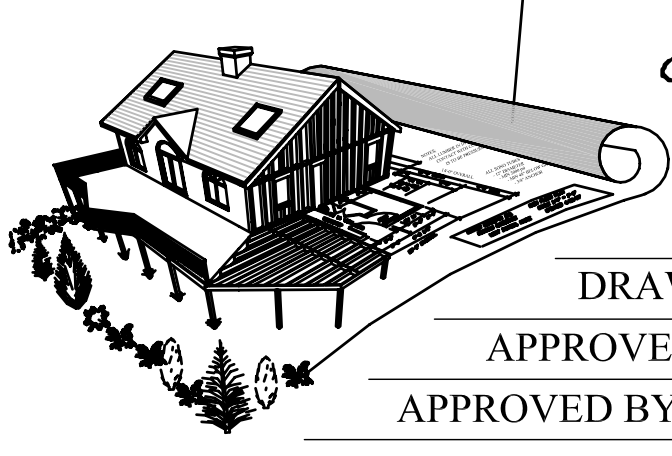

CUSTOM CONCEPTS, INC.
 636 U.S. ROUTE 1, BOX 6 - SCARBOROUGH, MAINE 04074
 TEL: (207) 883-0083 FAX: (207) 883-0081

JOB: THE CAR WASH AT WARREN AVENUE	JOB NUMBER: *****
DRAWING: ELEVATIONS	SCALE: 1/4" = 1'-0" O.H.O.
APPROVED BY:	UPDATED: 22 MARCH '06
APPROVED BY:	DRAWN BY: TPD

A2