




1 NOT USED
NOTE:

 


2 NOT USED
NOTE:

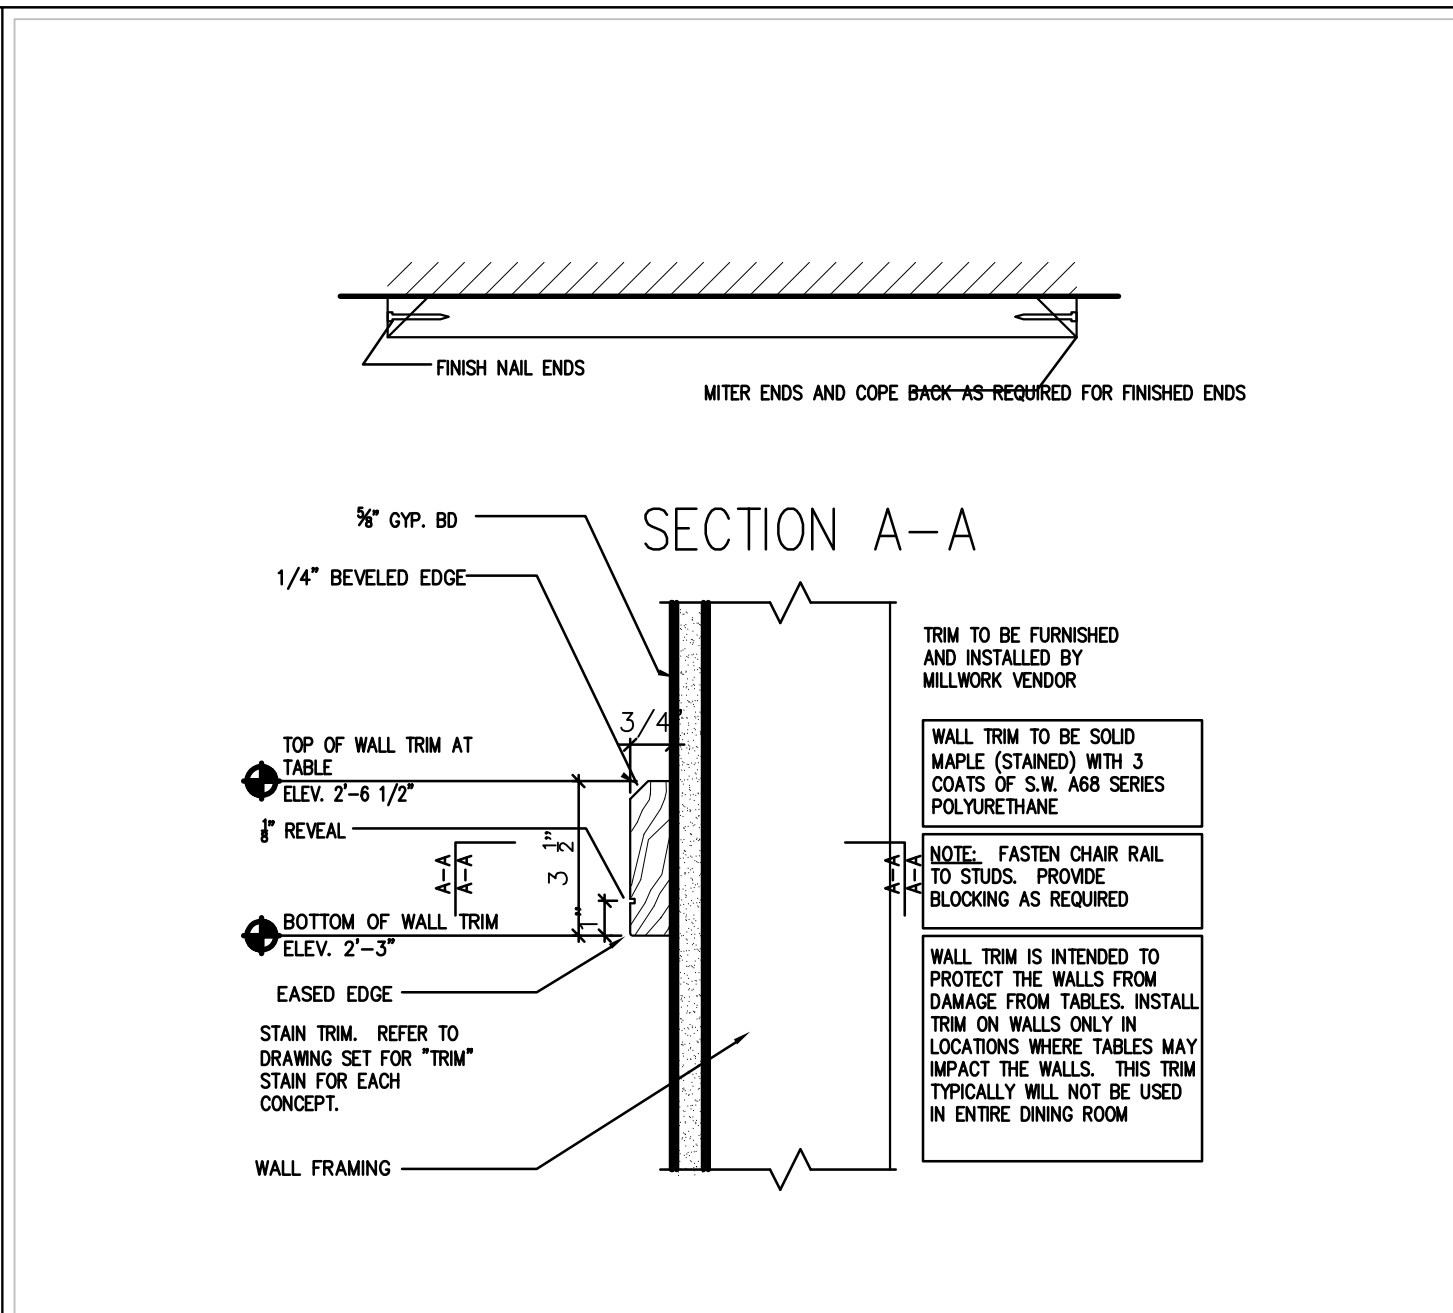


3 WALL TRIM
1-1/2"=1'-0" NOTE:

 


4 NOT USED
NOTE:

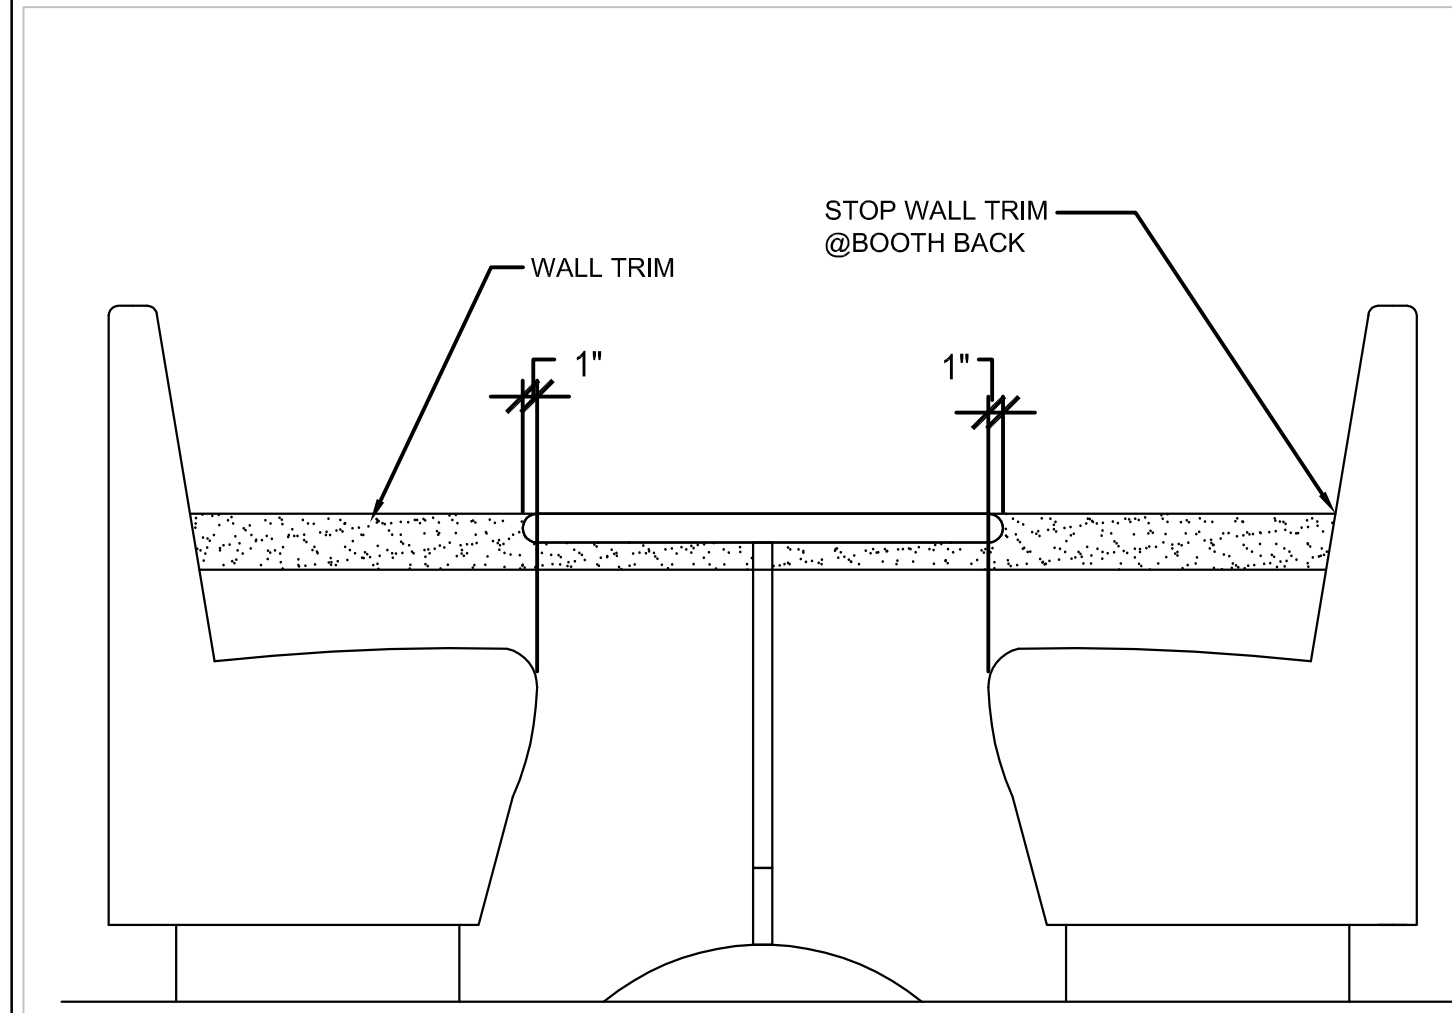


5 TRIM AT BOOTH
1"=1'-0" NOTE:

 


6 NOT USED
NOTE:

 


7 ARTWORK
1/4"=1'-0" NOTE:

 


8 NOT USED
NOTE:

 



9 NOT USED
NOTE:

 

10 NOT USED
NOTE:

 

11 NOT USED
NOTE:

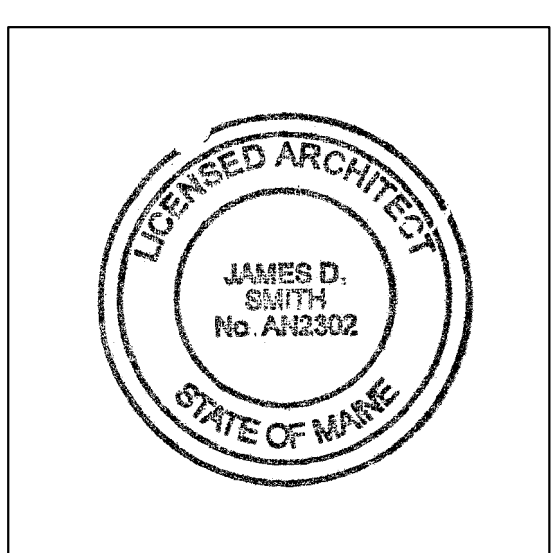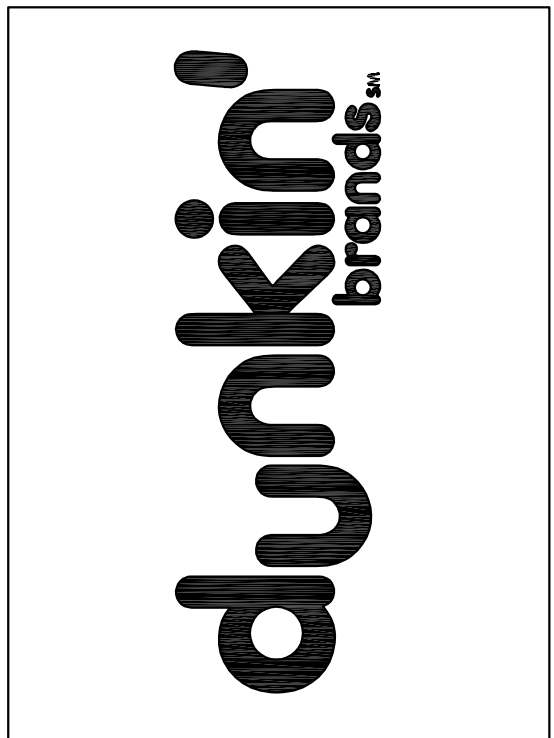

JAMES D. SMITH, ARCHITECT, AIA
35 LOTHROP'S LANE
WEST BARNSTABLE, MA 02668
PHONE: 508-367-8920
JAMESDSMITH1@COMCAST.NET

DATE	02-29-16	NOTED	ARL	C.M.	R. MAHONEY
SCALE		DRAWN	D15098		
REVISIONS					

STORE LOCATION:
PORTLAND, ME
599 WARREN AVE.
INTERIOR DETAILS
P.C.#: 339010
FRESH BREW IMAGE "DARK ROAST"