




CONTINUOUS RIDGE VENT
 CEDAR SHINGLES AT ROOF TRUSSES AS SHOWN
 NO FINE KALE BOARD
 1/4" FINE SHADOW BOARD
 NOTE: ALL FINE TRIM
 TO BE ALUMINUM WRAPPED
 NO FINE TRIM
 1/4" FINE SHADOW BOARD

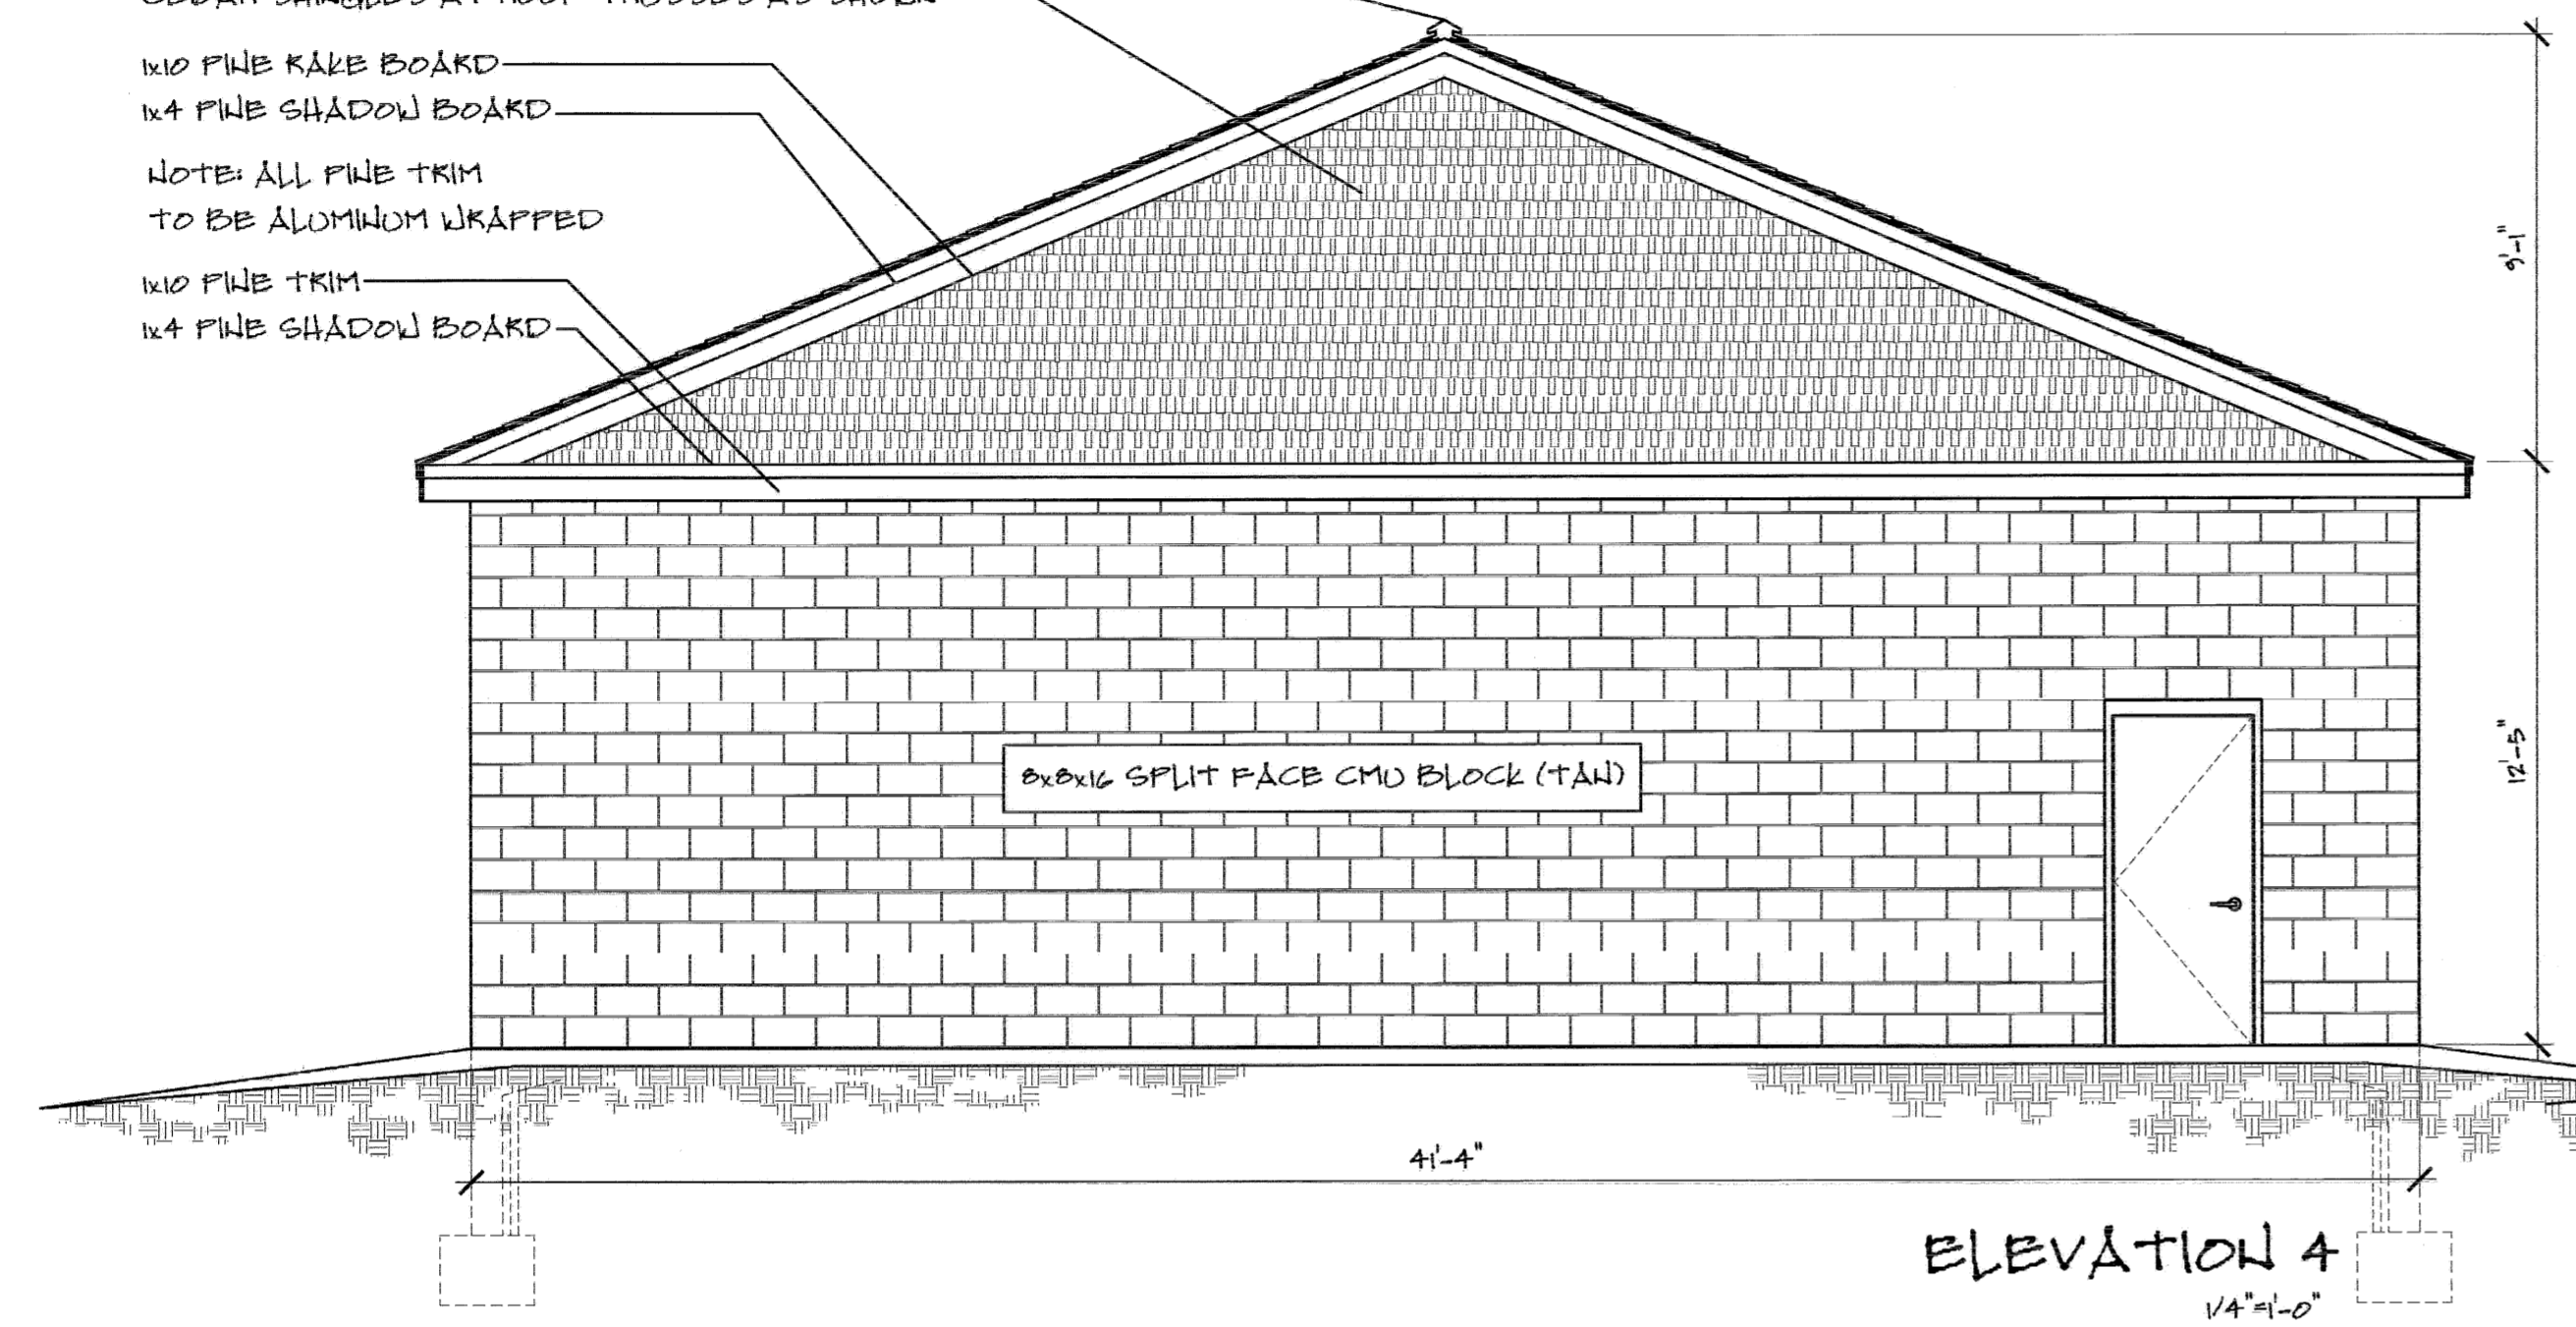


ELEVATION 4
1/4"=1'-0"

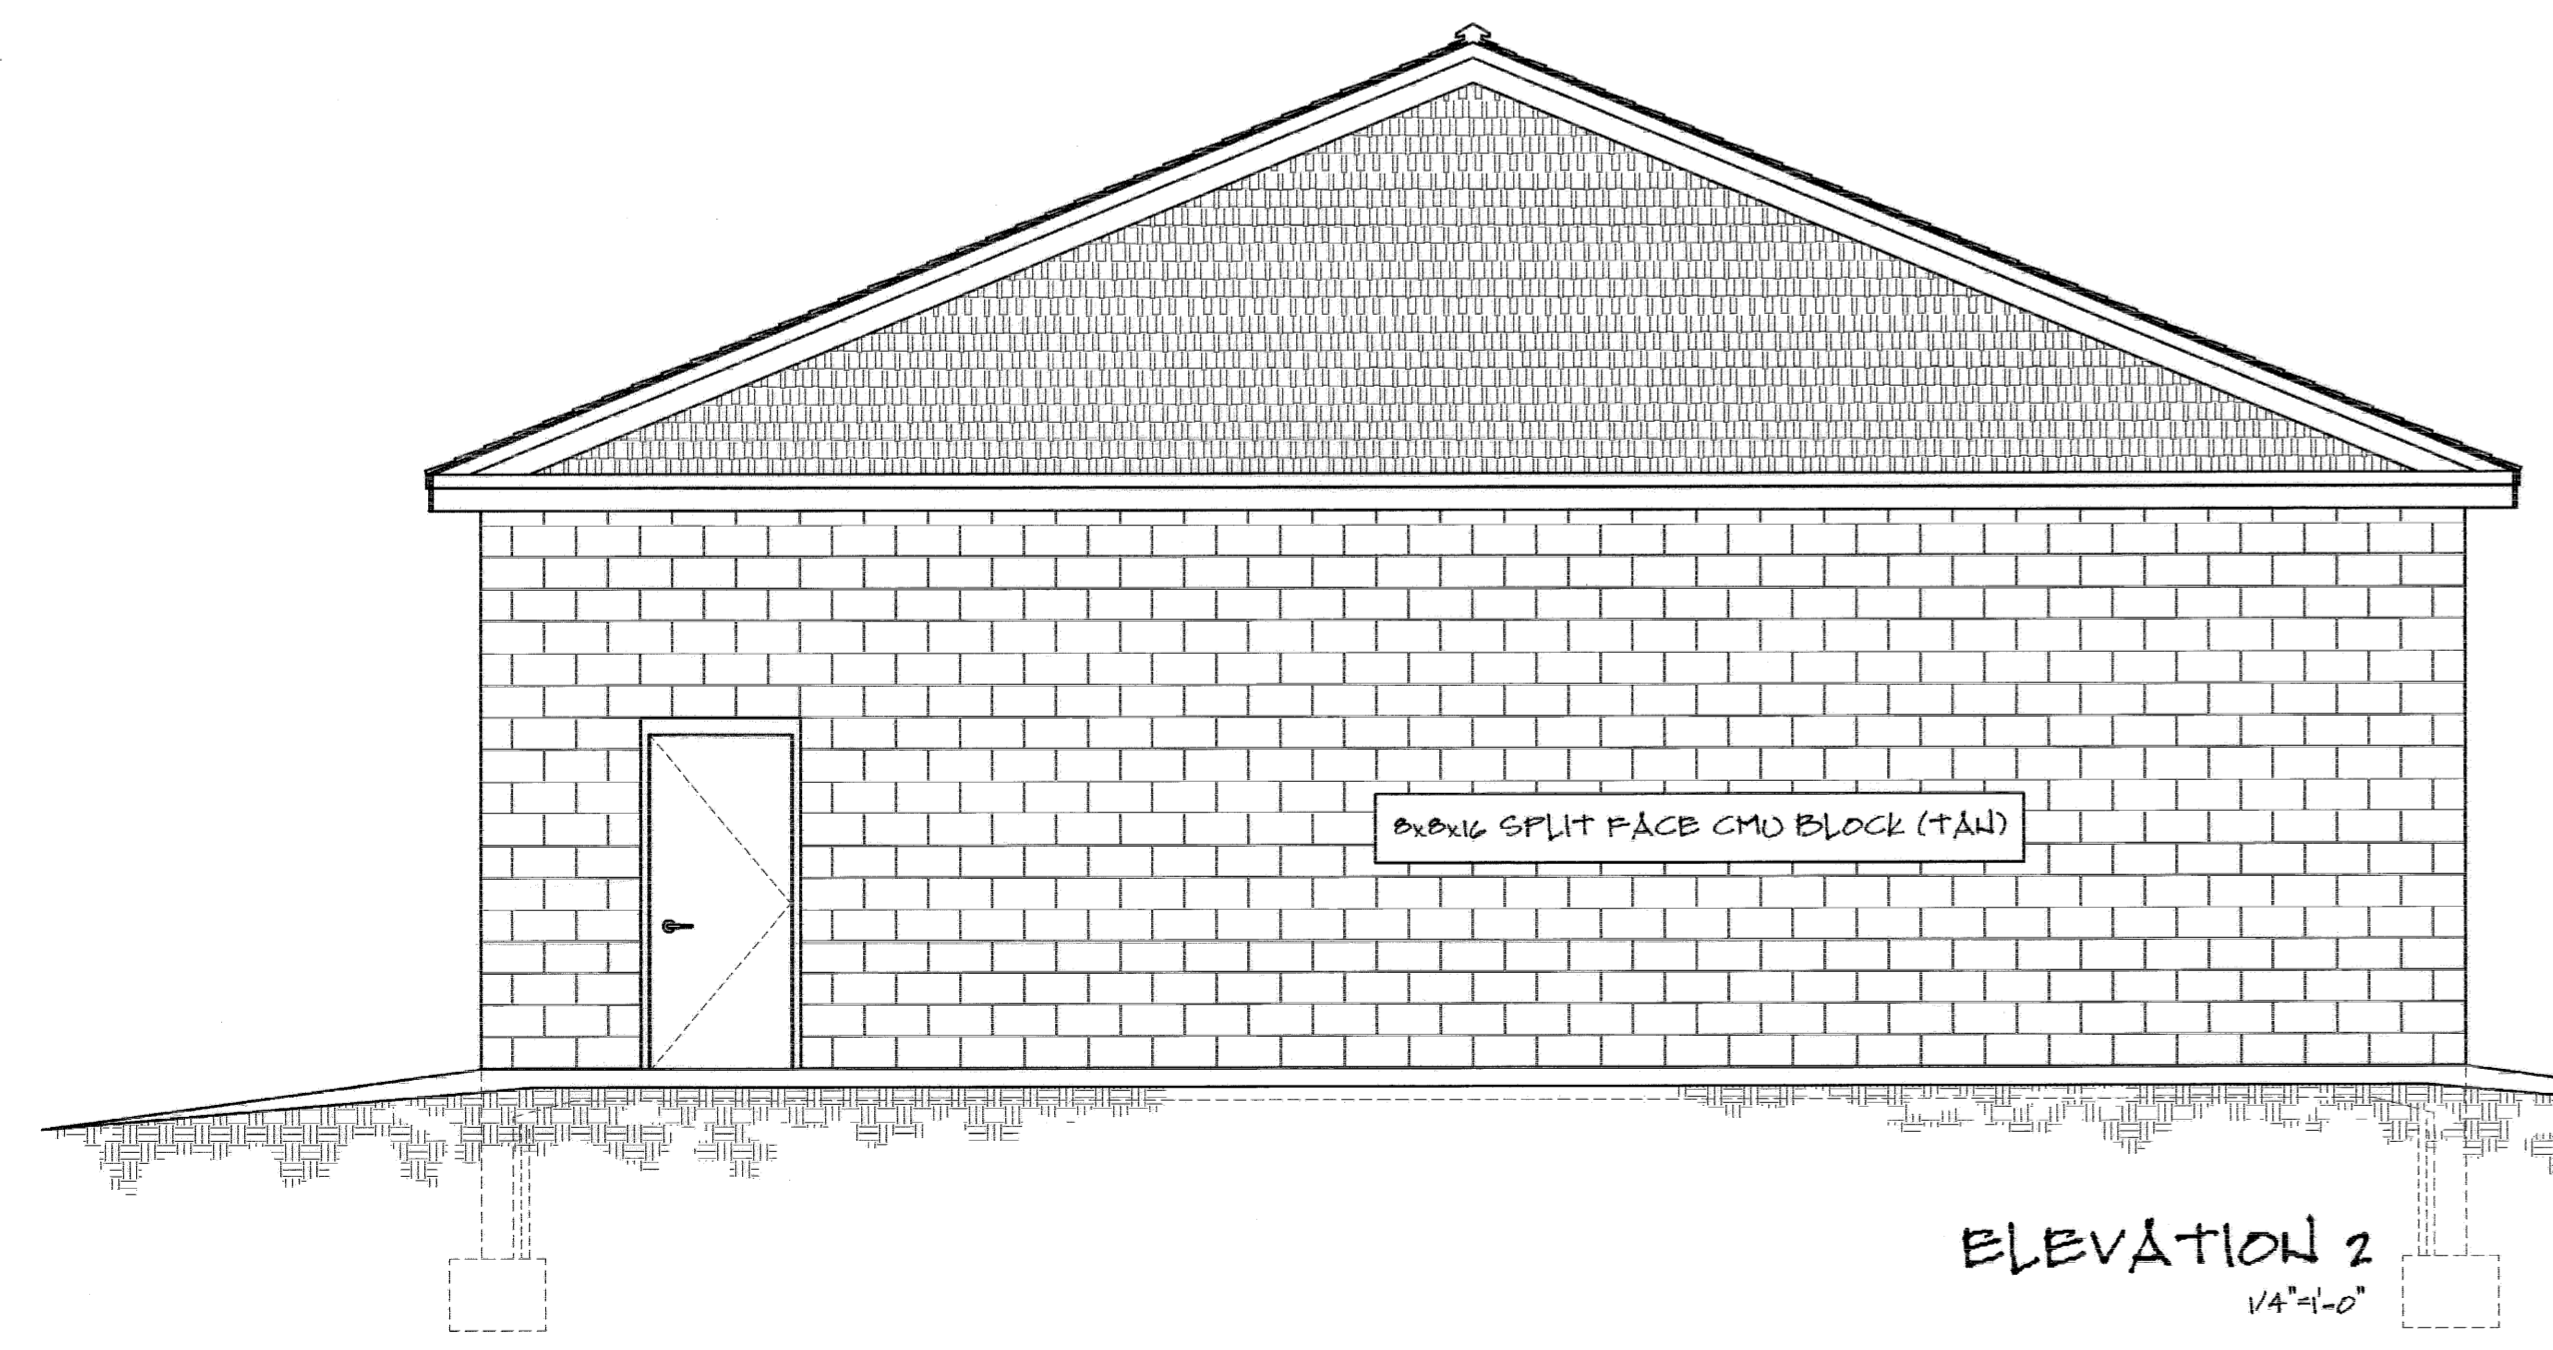

ELEVATION 2
1/4"=1'-0"

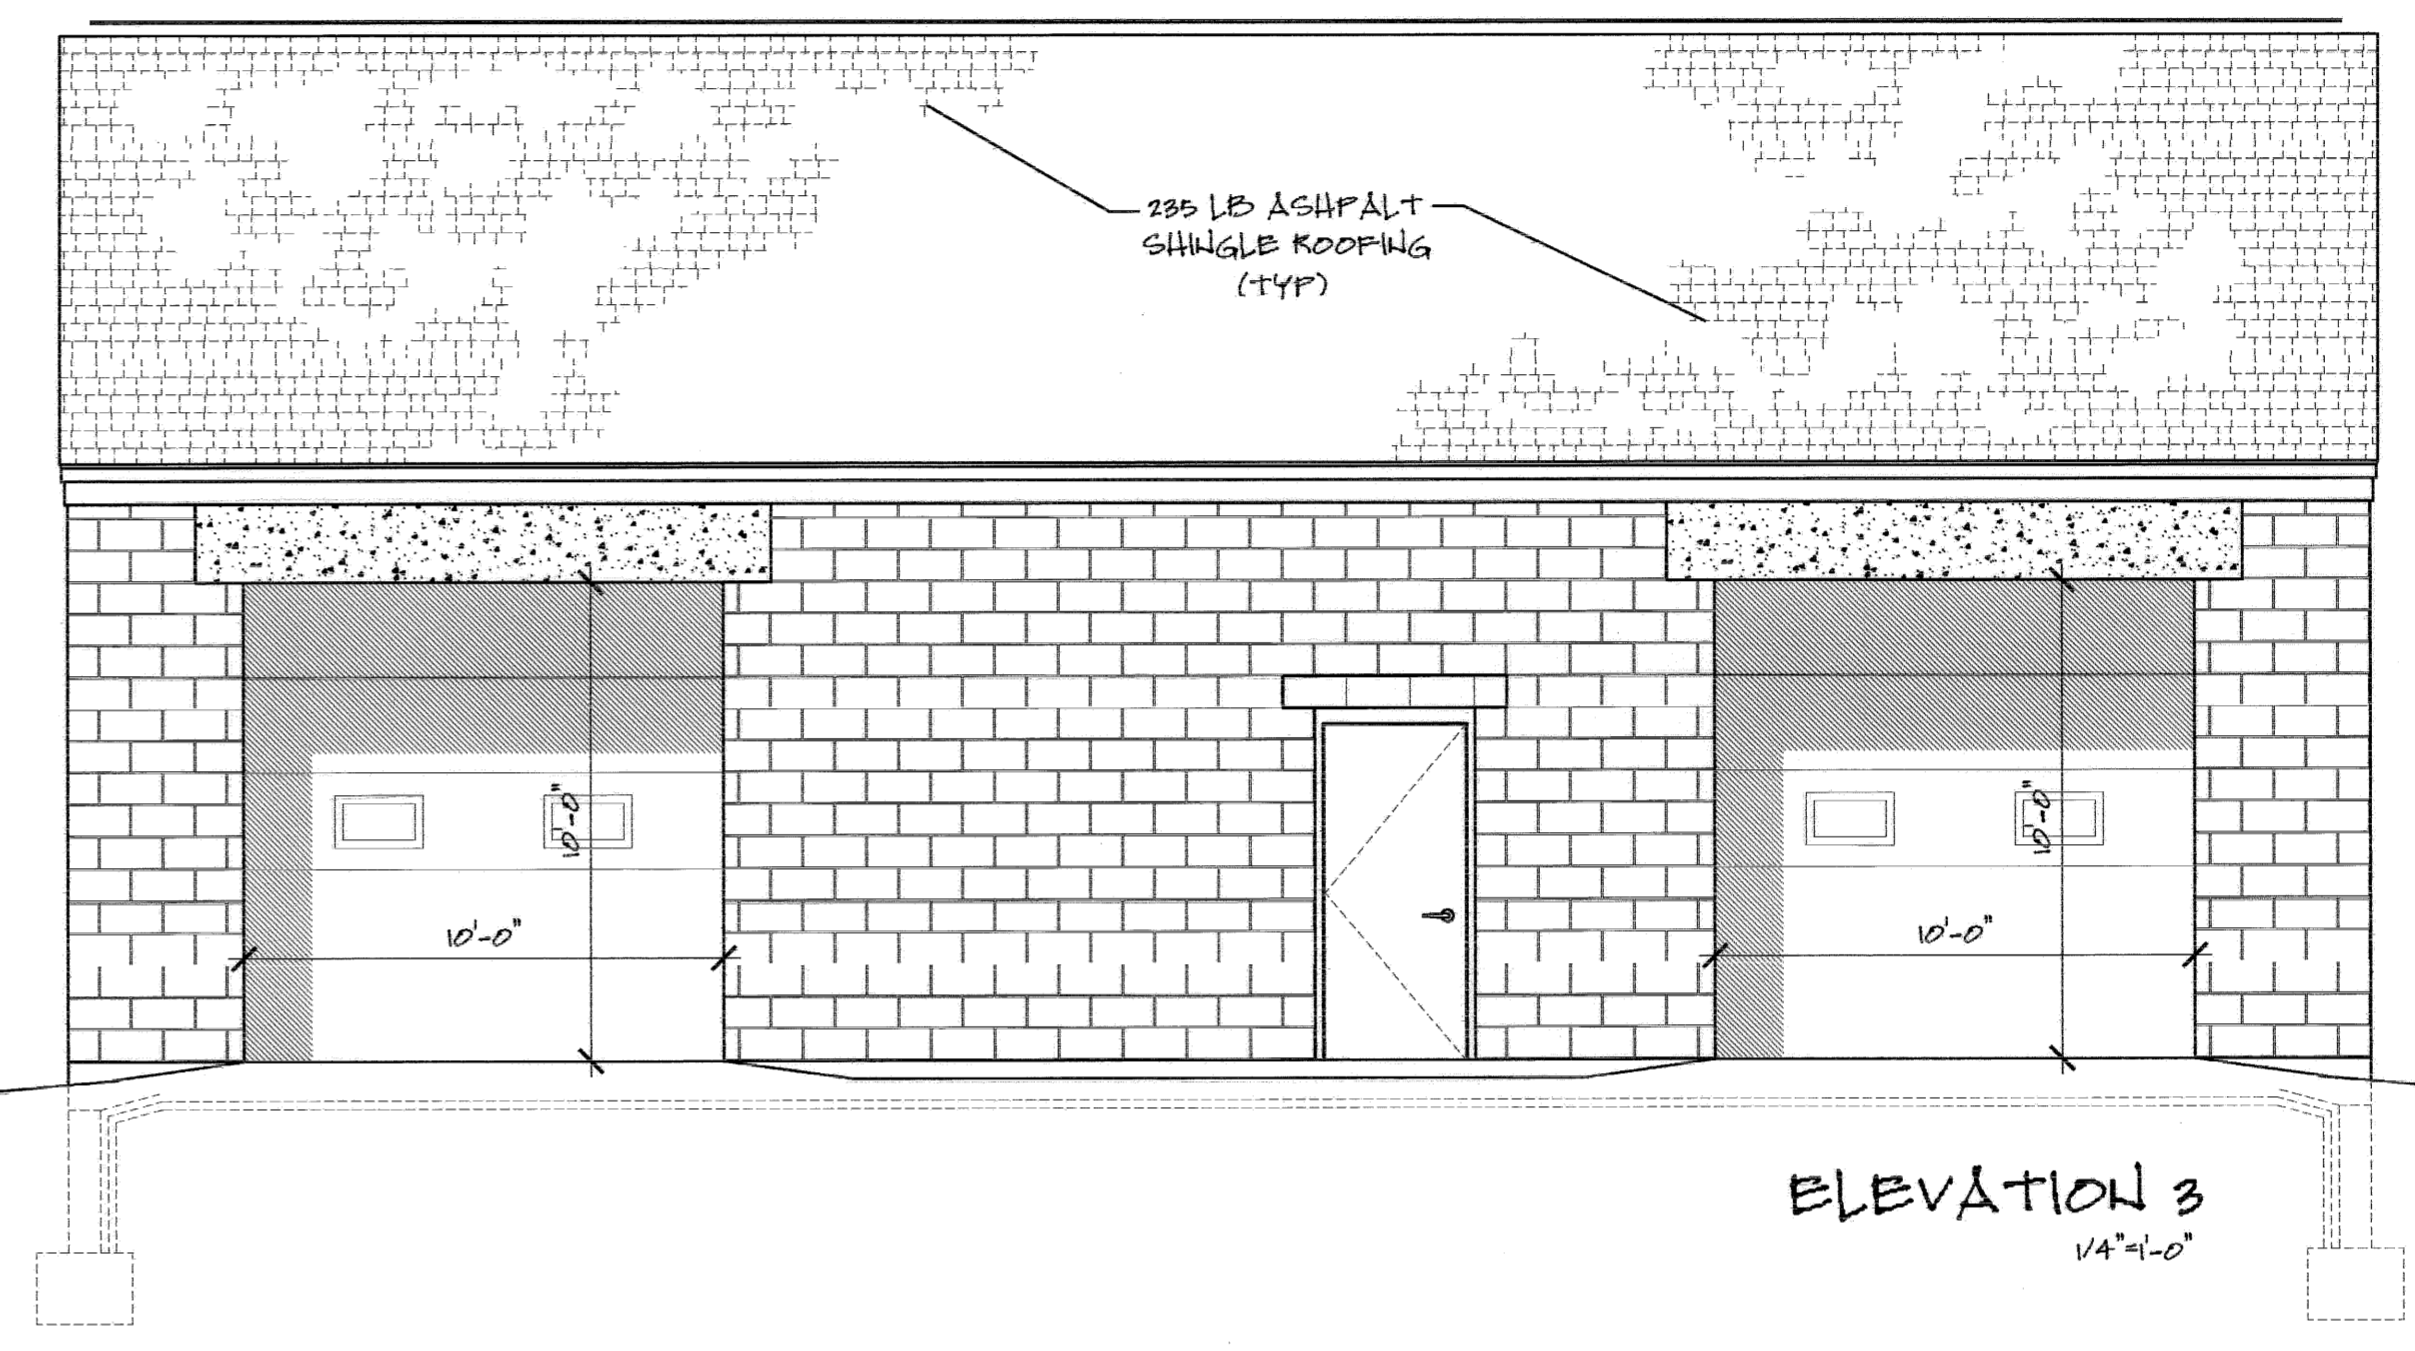


ELEVATION 3
1/4"=1'-0"

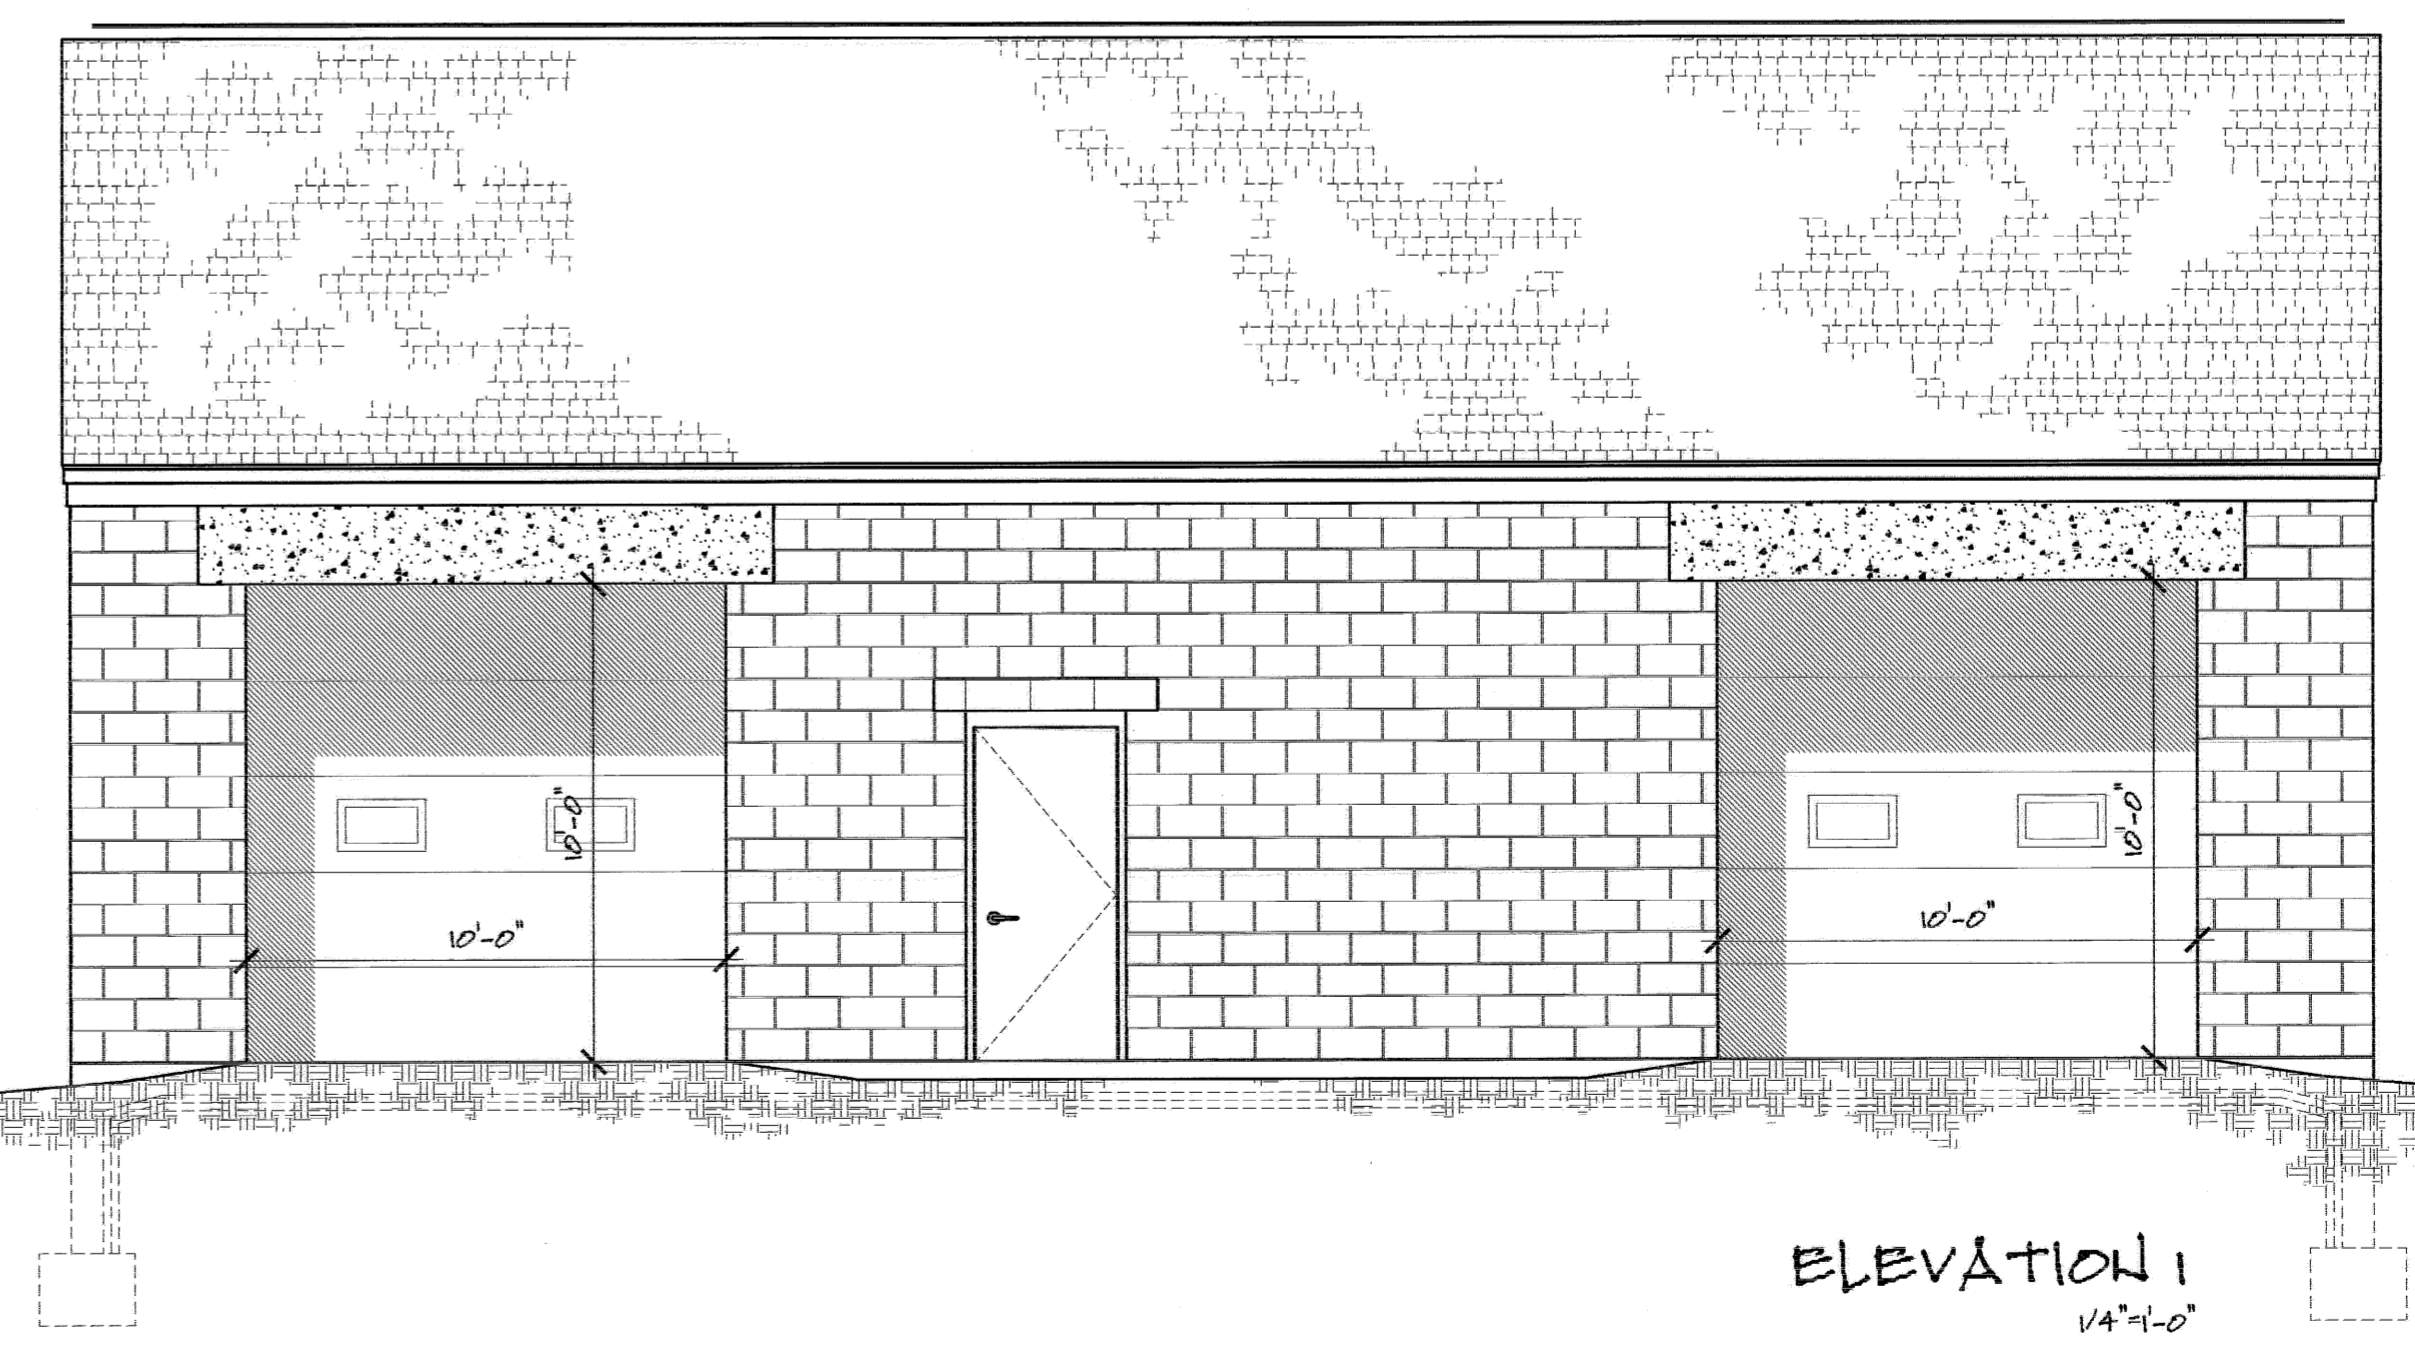


ELEVATION 1
1/4"=1'-0"

CUSTOM CONCEPTS, INC.
 684 U.S. ROUTE 1, BOX 6 - SCARBOROUGH, MAINE 04074
 TEL: (207) 888-0088 FAX: (207) 888-0081
 JOB: THE CAR WASH AT WAKRELL AVENUE
 DRAWING: ELEVATIONS
 JOB NUMBER: *****
 SCALE: 1/4" = 1'-0" O.H.O.
 UPDATED: 22 MARCH '06
 DRAWN BY: TFD

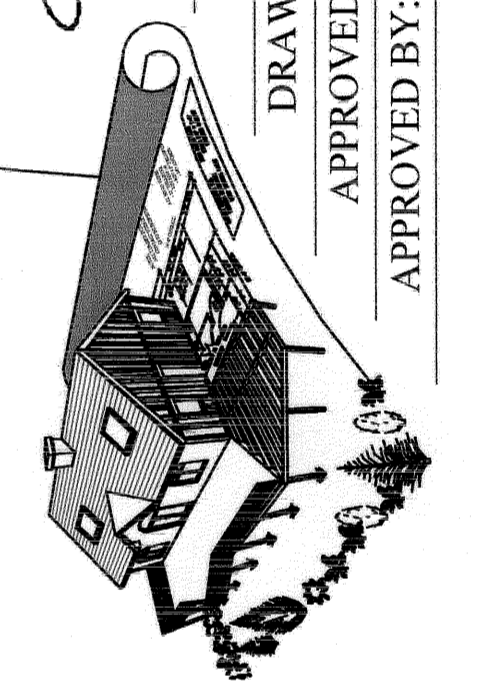

- PRELIMINARY DESIGN (FOR CLIENT REVIEW)
- DESIGN DEVELOPMENT (FOR CLIENT REVIEW AND COST ESTIMATING)
- CONTRACT DOCUMENTS (FOR PERMITS, BIDS, AND CONSTRUCTION)

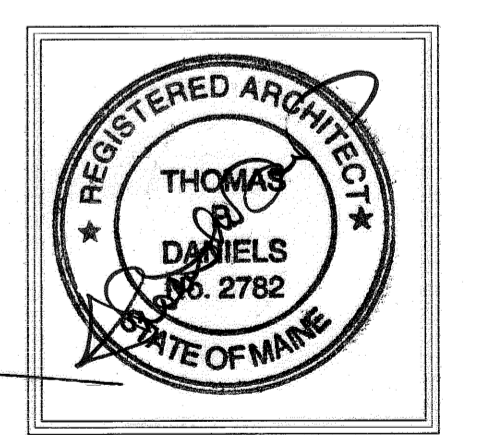

A2