

CONSTRUCTION PLAN NOTES, FOR EXISTING LIBRARY BUILDING

1. PATCHING OF EXISTING FLOOR SURFACES: PATCH EXISTING FLOOR SURFACES WITH LIKE MATERIALS AS APPROVED BY ARCHITECT, WHERE EXISTING SURFACE—MOUNTED OR RECESSED ITEMS OR OTHER INTERIOR CONSTRUCTION ARE INDICATED TO BE REMOVED AT FLOORS. MATERIAL AND FINISH AT EXISTING FLOOR SURFACES IS INDICATED ON FINISH SCHEDULE. DEMOLITION OF ITEMS AT FLOORS IS SHOWN ON DEMOLITION DRAWINGS AND IN DIVISION 1 SPECIFICATION SECTION "SELECTIVE DEMOLITION".

2. PATCHING OF EXISTING WALL SURFACES: PATCH EXISTING WALL SURFACES WITH LIKE MATERIALS WHERE EXISTING SURFACE—MOUNTED OR RECESSED ITEMS OR OTHER INTERIOR CONSTRUCTION ARE INDICATED TO BE REMOVED AT WALLS. MATERIAL AND FINISH AT EXISTING WALL SURFACES IS INDICATED ON FINISH SCHEDULE. DEMOLITION OF ITEMS AT WALLS IS SHOWN ON DEMOLITION DRAWINGS AND IN DIVISION 1 SPECIFICATION SECTION "SELECTIVE DEMOLITION".

3. WORK AT EXISTING OPENINGS: REFER TO DIVISION 8 SPECIFICATION SECTION "WORK AT EXISTING OPENINGS" FOR WORK AT DOORS, FRAMES OR HARDWARE AT EXISTING OPENINGS INDICATED TO REMAIN.

4. EXISTING STONE AND MOSAIC TILE: REFER TO DIVISION 9 SPECIFICATION SECTION "INTERIOR STONE RESTORATION" FOR CLEANING OF EXISTING SURFACES; REFER ALSO TO DIVISION 9 SECTION "MOSAIC TILE REPAIR".

5. EXISTING WOOD WINDOWS, DOORS, FRAMES, CASINGS AND TRIM: REFER TO DIVISION 9 SPECIFICATION SECTION "PAINTING" FOR REFINISHING WORK.

CONSTRUCTION PLAN NOTES, FOR NEW BUILDING ADDITION

1. HORIZONTAL DIMENSIONS INDICATED ON DRAWING ARE TO FINISH SURFACES UNLESS OTHERWISE INDICATED.


2. DIMENSIONING AT DOOR OPENINGS: DIMENSIONS INDICATED AT DOOR JAMBS ARE THE DISTANCE BETWEEN THE ADJACENT

FINISH FACE OF PARTITION AND THE SCHEDULED CLEAR

OPENING WIDTH.

3. FINISH FLOOR ELEVATIONS INDICATED FOR NEW CONSTRUCTION SHALL ALIGN WITH ELEVATIONS OF EXISTING BUILDING AS INDICATED; VERIFY EXISTING ELEVATIONS.
4. FLOOR TILE LAYOUT: CENTER FLOOR TILES IN ROOMS IN BOTH DIRECTIONS UNLESS OTHERWISE NOTED. OBTAIN ARCHITECT'S APPROVAL OF ALL LAYOUTS BEFORE PROCEEDING WITH WORK.

PLAN NORTH

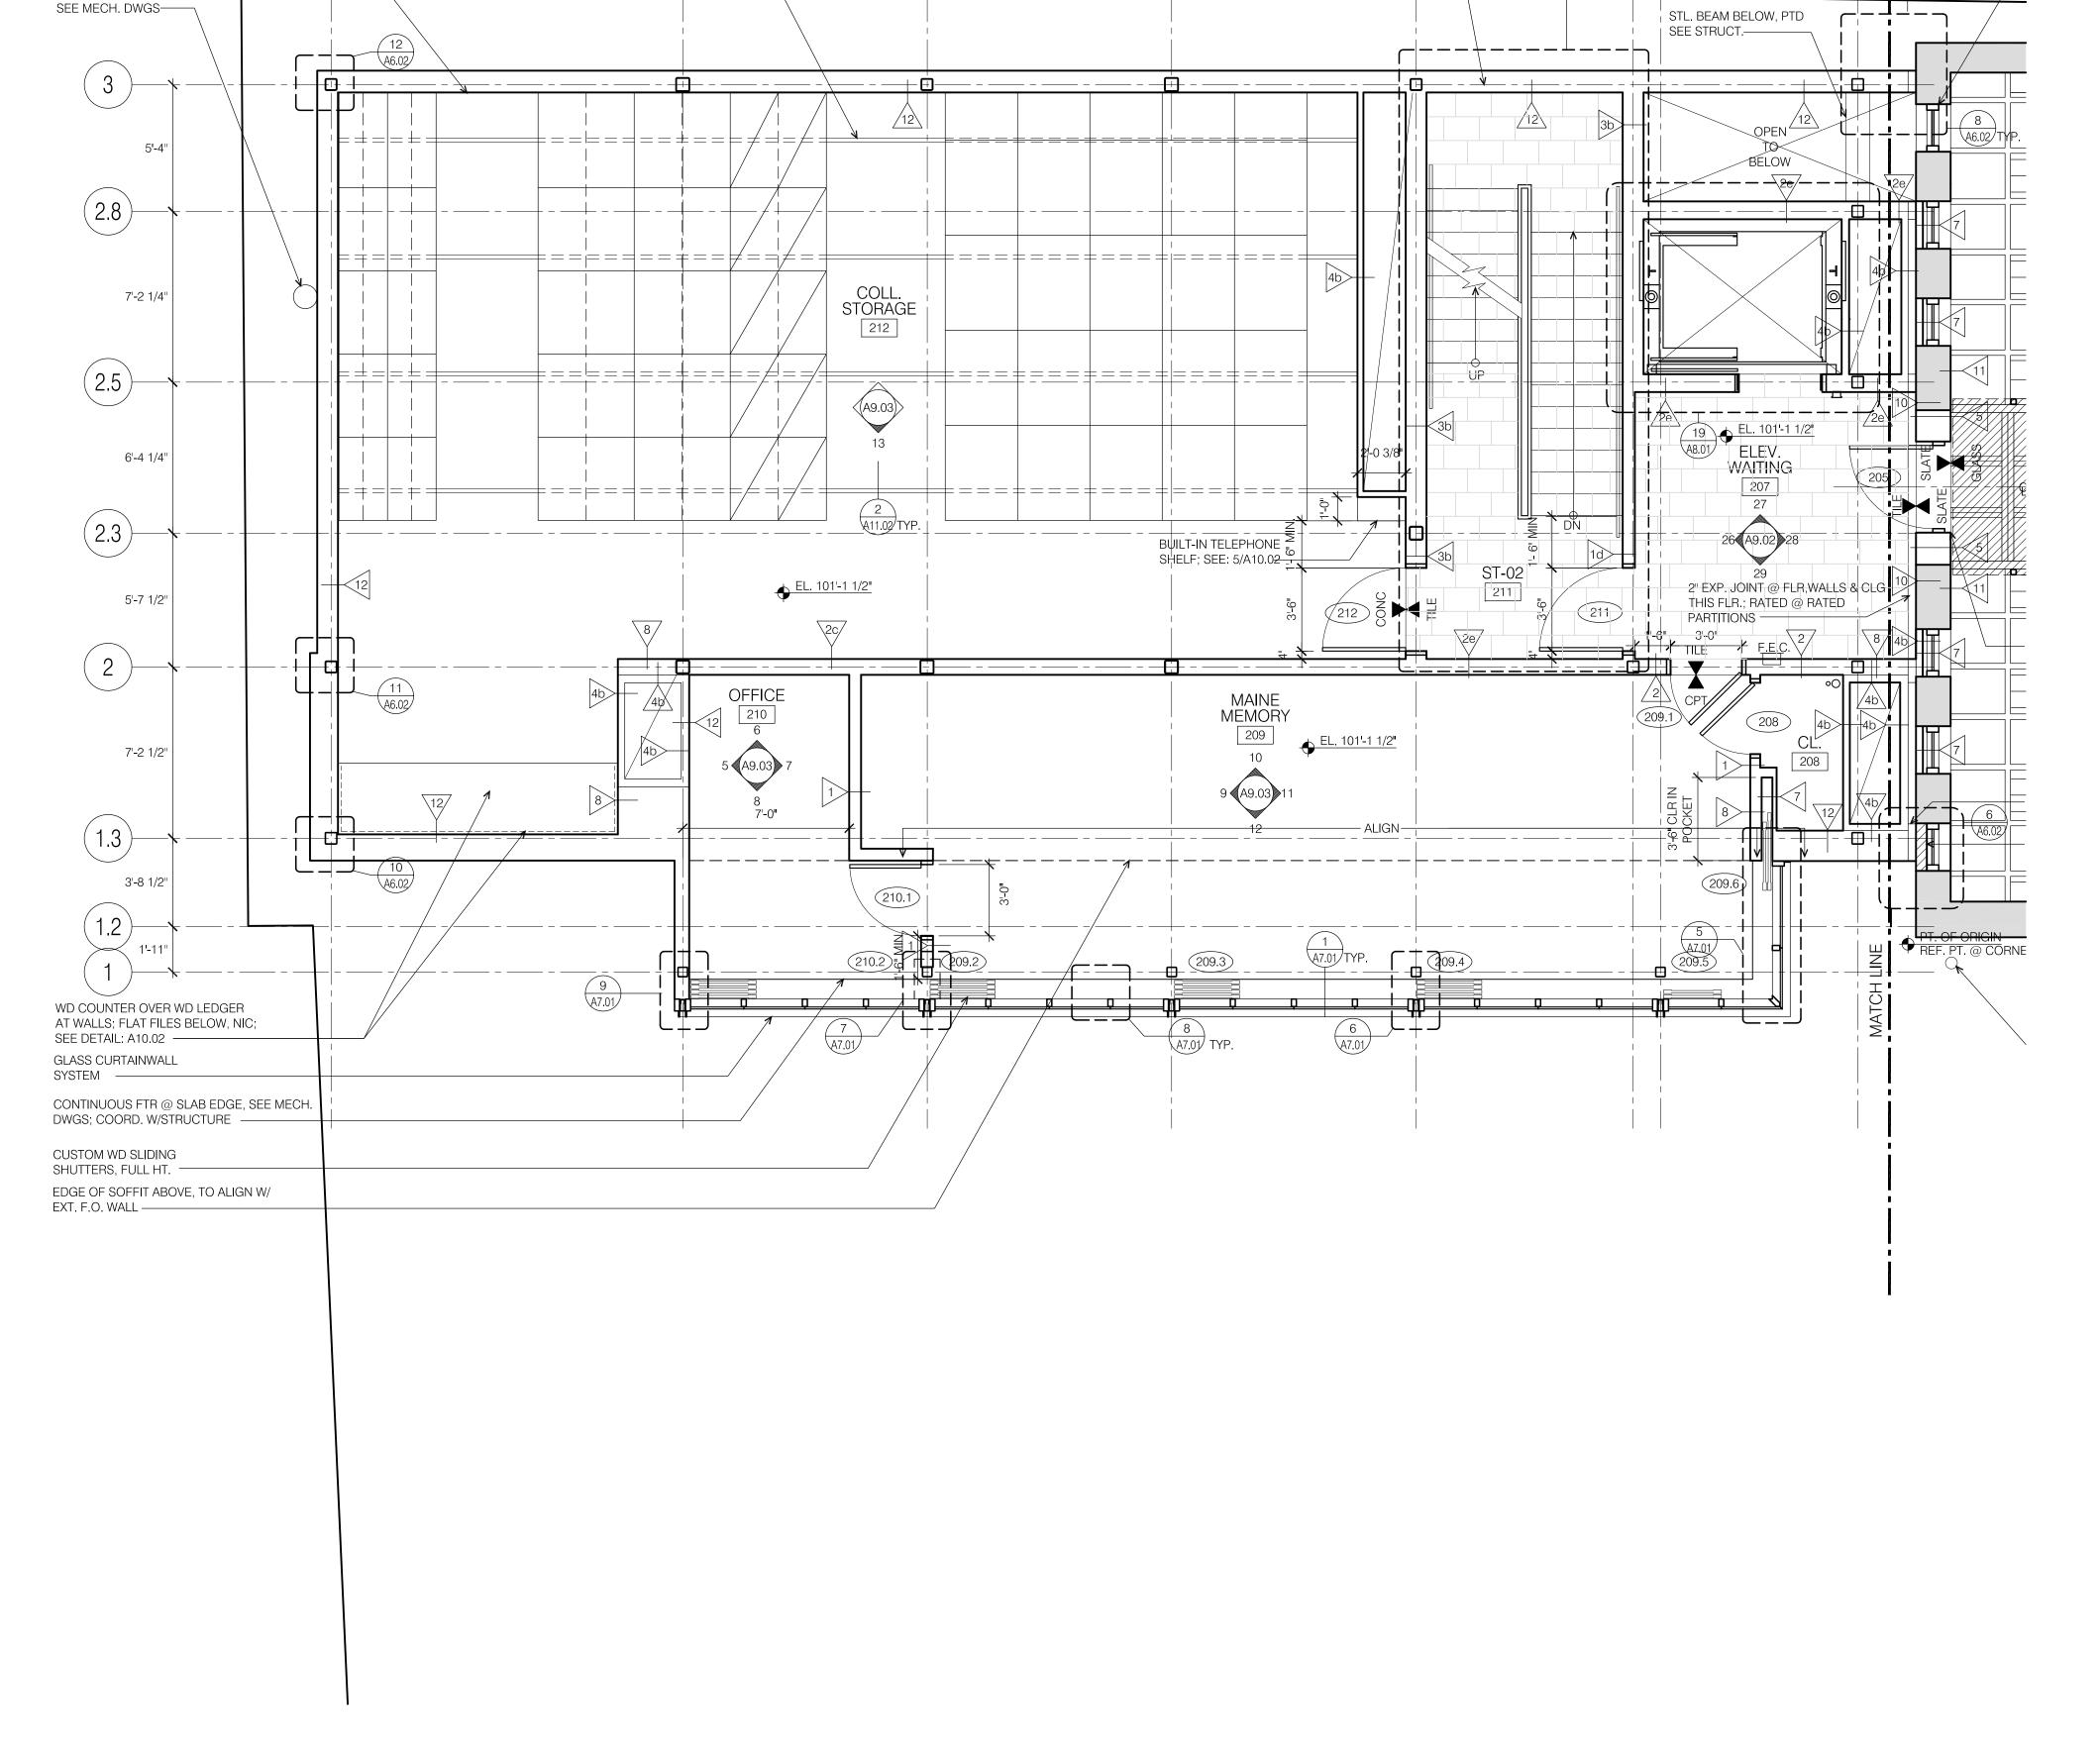

10'-3 3/8"

10'-3 3/8"

10'-3 3/8"

CONC FILLED, METAL PAN STAIR, TILE TREADS, PAINTED RISERS; WD-CAPPED HANDRAIL

TOPPING SLAB; COORD W/ STRUCT. —

MANUAL-TYPE MOBILE COMPACT STORAGE UNITS;

SEE 2/A11.02 ——

BOILER FLUE;

STEEL GUIDE RAILS FOR COMPACT STORAGE UNITS, RUN LENGTH OF ROOM, SET FLUSH INTO CONCRETE