

PLAN NORTH

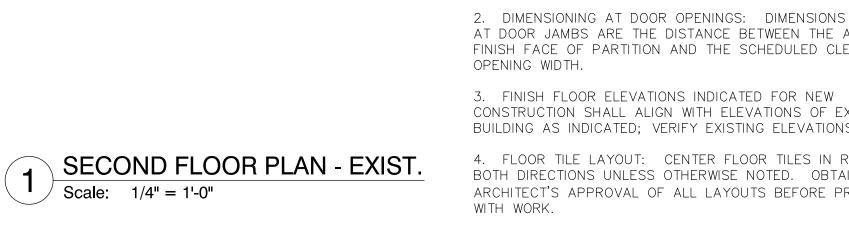

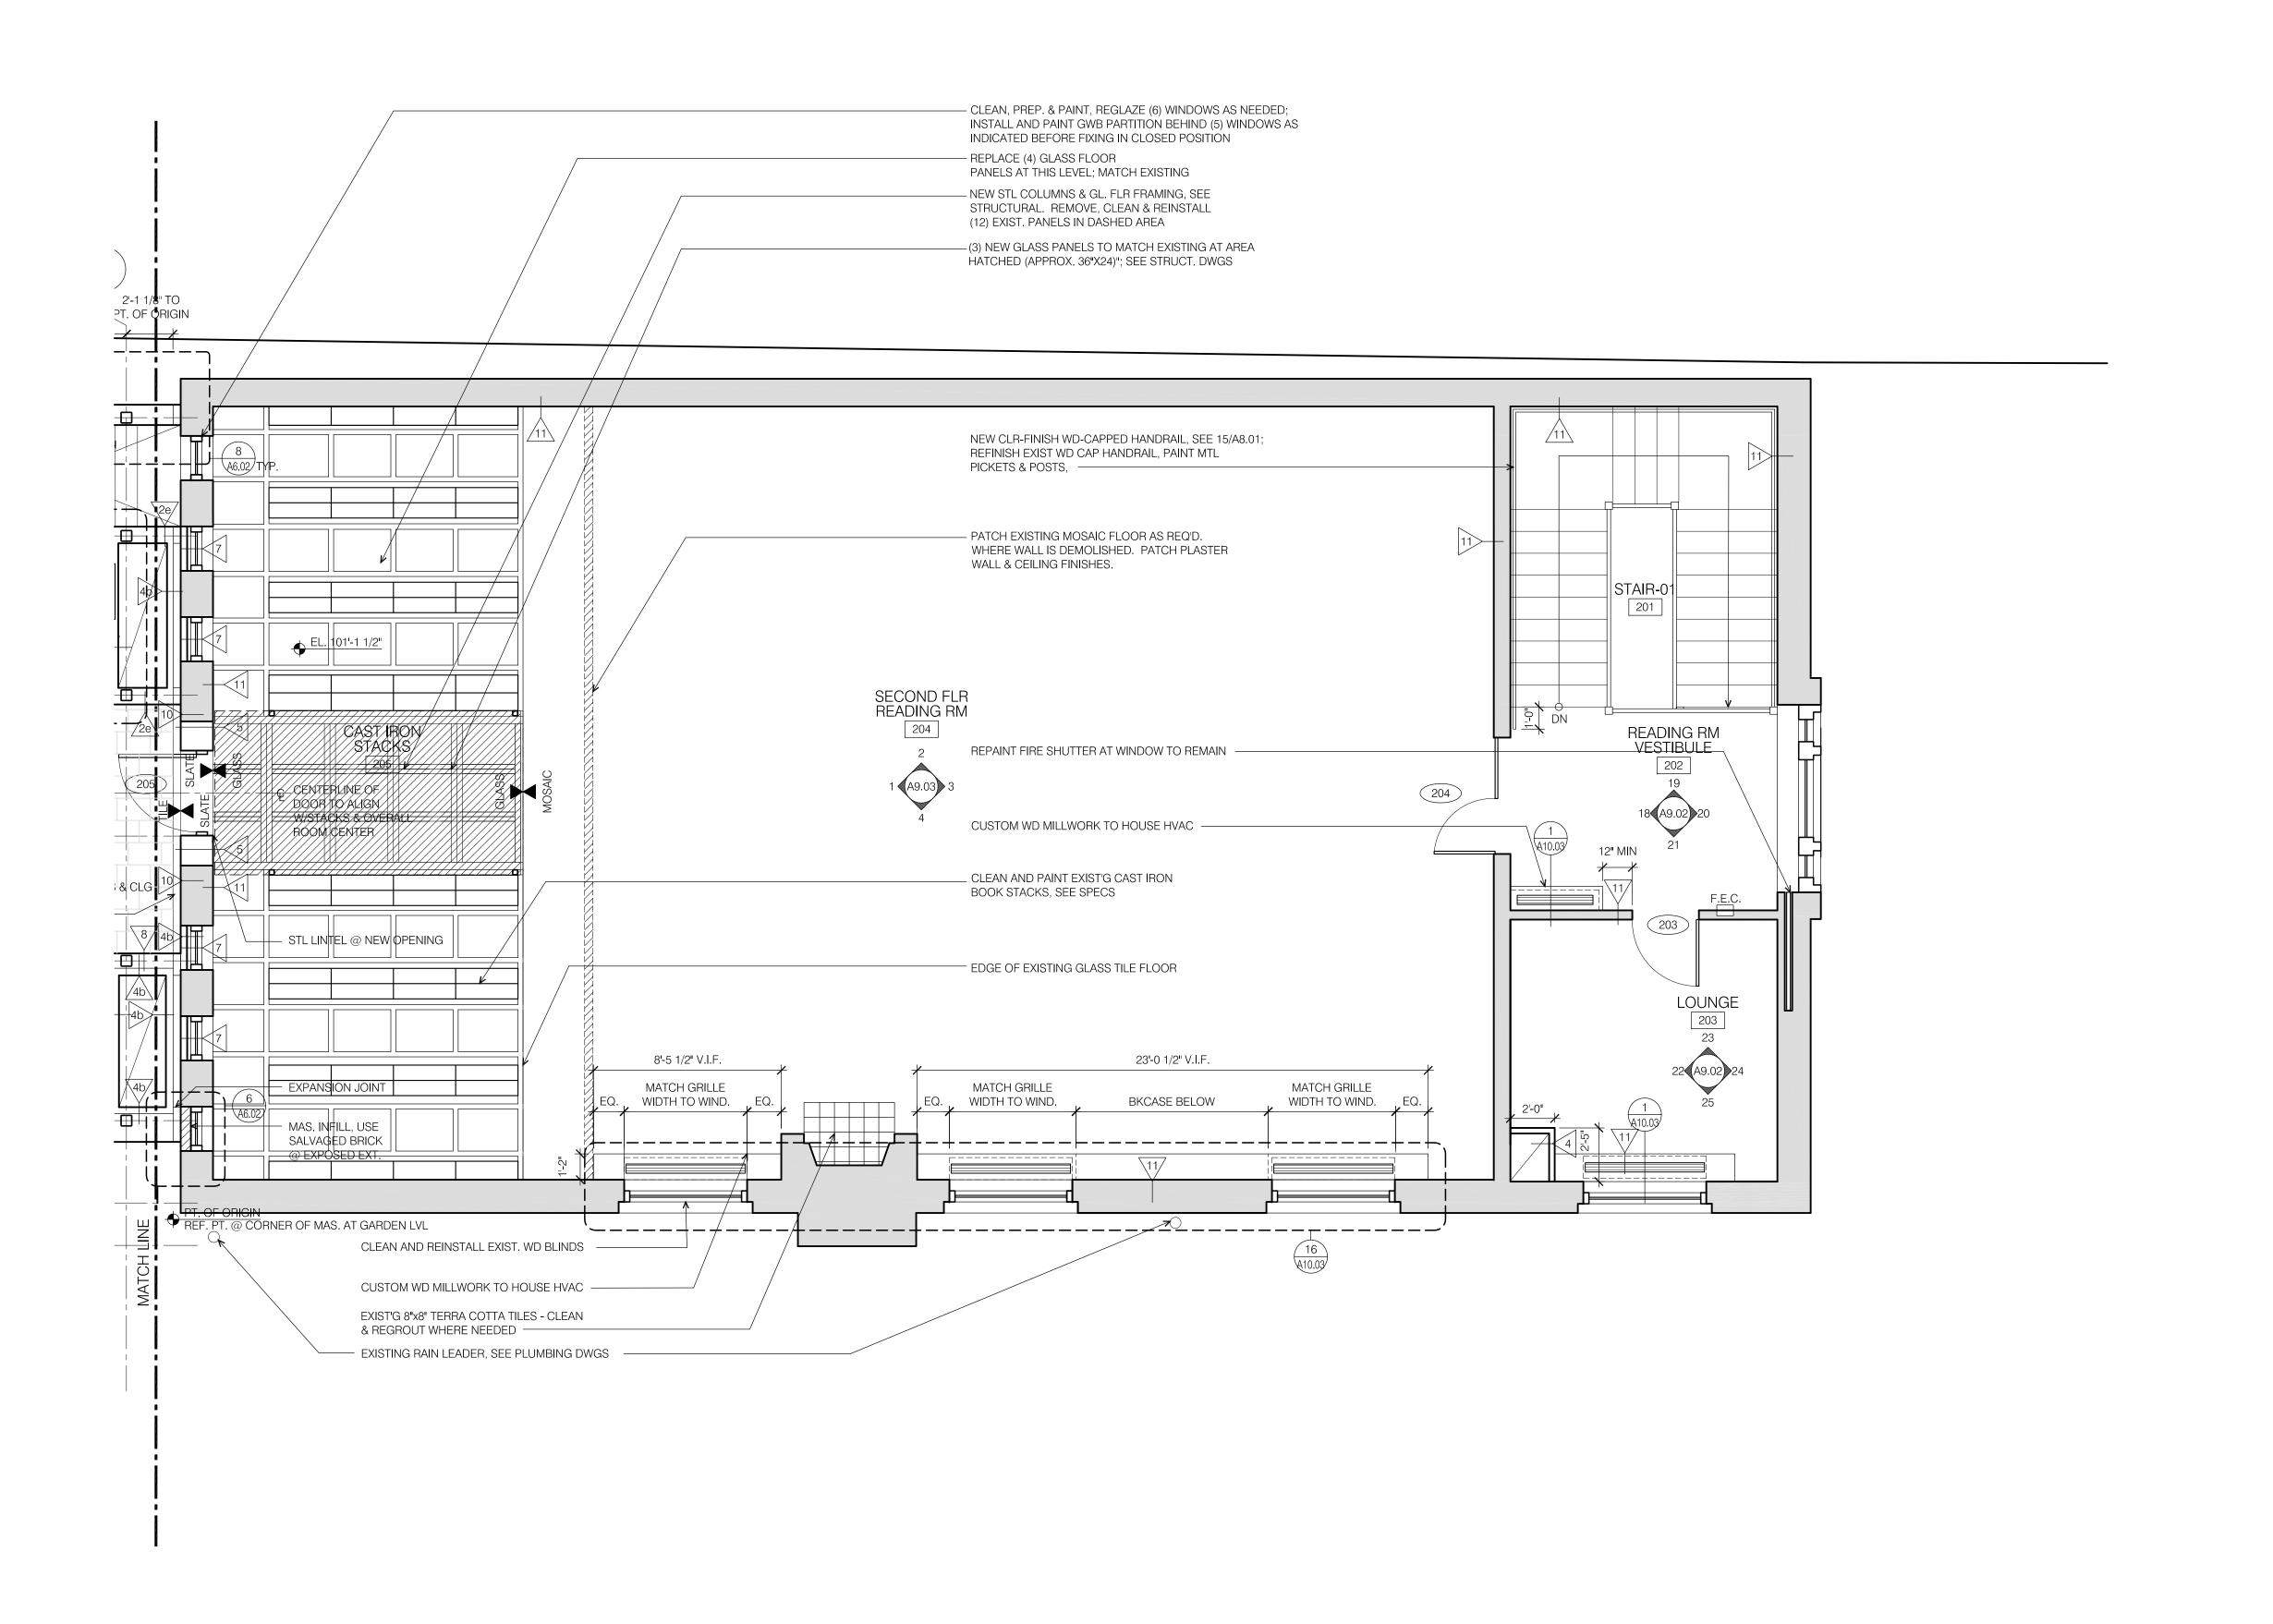

CONSTRUCTION PLAN NOTES, FOR EXISTING LIBRARY BUILDING 1. PATCHING OF EXISTING FLOOR SURFACES: PATCH EXISTING FLOOR SURFACES WITH LIKE MATERIALS AS APPROVED BY ARCHITECT, WHERE EXISTING SURFACE-MOUNTED OR RECESSED ITEMS OR OTHER INTERIOR CONSTRUCTION ARE INDICATED TO BE REMOVED AT FLOORS. MATERIAL AND FINISH AT EXISTING FLOOR SURFACES IS INDICATED ON FINISH SCHEDULE. DEMOLITION OF ITEMS AT FLOORS IS SHOWN ON DEMOLITION DRAWINGS AND IN DIVISION 1 SPECIFICATION SECTION "SELECTIVE DEMOLITION".

2. PATCHING OF EXISTING WALL SURFACES: PATCH EXISTING WALL SURFACES WITH LIKE MATERIALS WHERE EXISTING SURFACE-MOUNTED OR RECESSED ITEMS OR OTHER INTERIOR CONSTRUCTION ARE INDICATED TO BE REMOVED AT WALLS. MATERIAL AND FINISH AT EXISTING WALL SURFACES IS INDICATED ON FINISH SCHEDULE. DEMOLITION OF ITEMS AT WALLS IS SHOWN ON DEMOLITION DRAWINGS AND IN DIVISION 1 SPECIFICATION SECTION "SELECTIVE DEMOLITION".

3. WORK AT EXISTING OPENINGS: REFER TO DIVISION 8 SPECIFICATION SECTION "WORK AT EXISTING OPENINGS" FOR WORK AT DOORS, FRAMES OR HARDWARE AT EXISTING OPENINGS INDICATED TO REMAIN.

4. EXISTING STONE AND MOSAIC TILE: REFER TO DIVISION 9 SPECIFICATION SECTION "INTERIOR STONE RESTORATION" FOR CLEANING OF EXISTING SURFACES; REFER ALSO TO DIVISION 9 SECTION "MOSAIC TILE REPAIR".

5. EXISTING WOOD WINDOWS, DOORS, FRAMES, CASINGS AND TRIM: REFER TO DIVISION 9 SPECIFICATION SECTION "PAINTING" FOR REFINISHING WORK.

CONSTRUCTION PLAN NOTES, FOR NEW BUILDING ADDITION 1. HORIZONTAL DIMENSIONS INDICATED ON DRAWING ARE TO FINISH SURFACES UNLESS OTHERWISE INDICATED.

2. DIMENSIONING AT DOOR OPENINGS: DIMENSIONS INDICATED AT DOOR JAMBS ARE THE DISTANCE BETWEEN THE ADJACENT FINISH FACE OF PARTITION AND THE SCHEDULED CLEAR OPENING WIDTH.

CONSTRUCTION SHALL ALIGN WITH ELEVATIONS OF EXISTING BUILDING AS INDICATED; VERIFY EXISTING ELEVATIONS. 4. FLOOR TILE LAYOUT: CENTER FLOOR TILES IN ROOMS IN BOTH DIRECTIONS UNLESS OTHERWISE NOTED. OBTAIN ARCHITECT'S APPROVAL OF ALL LAYOUTS BEFORE PROCEEDING WITH WORK.