


2 ROOF / PENTHOUSE DEMOLITION PLAN
Scale: 1/8" = 1'-0"

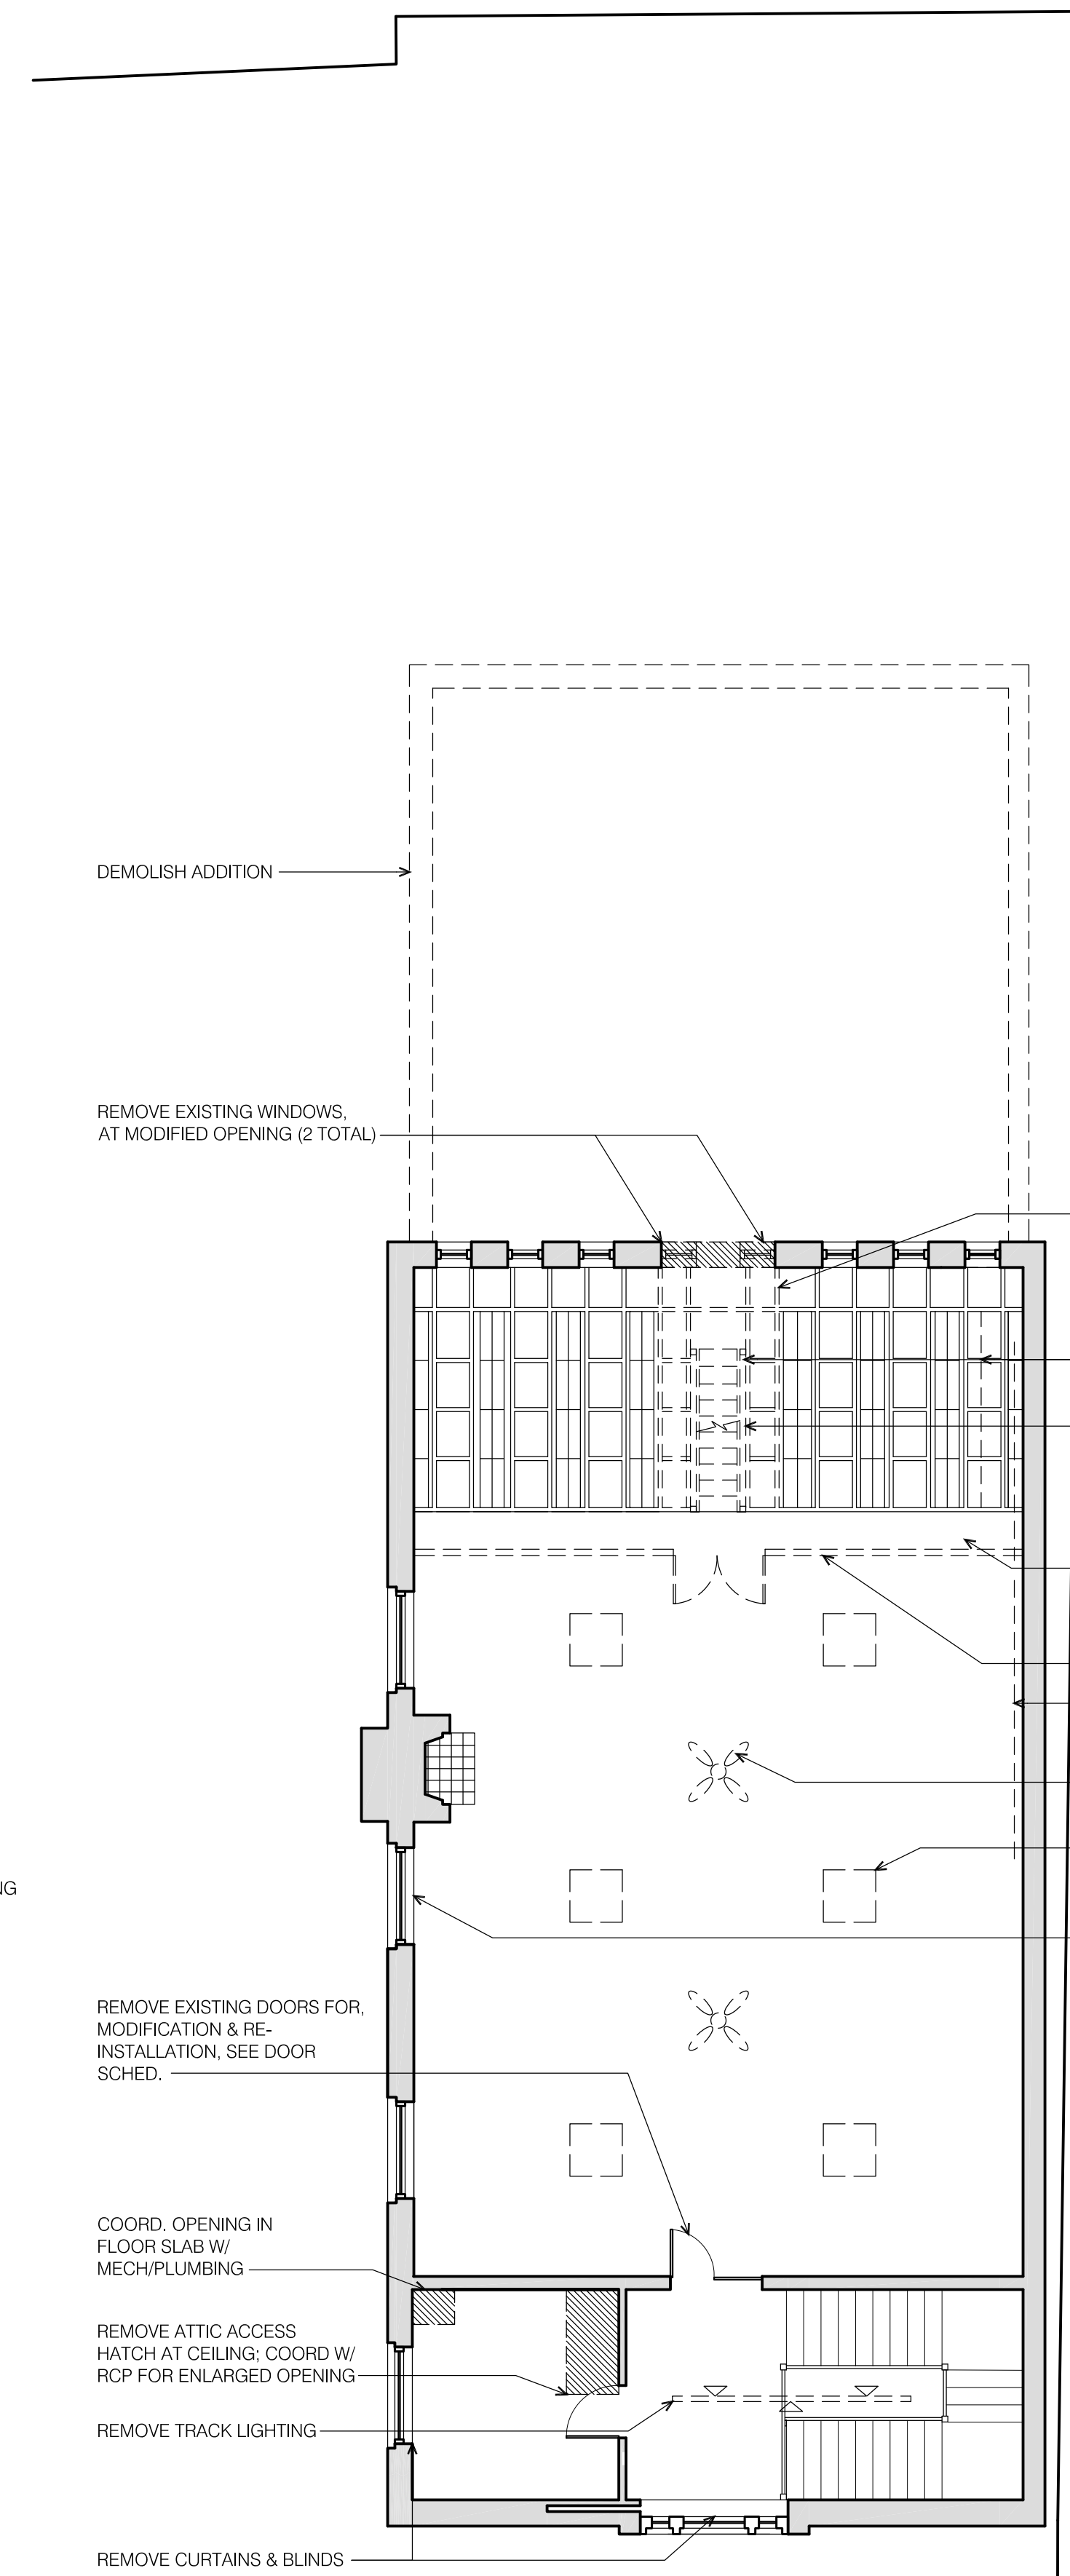

1 SECOND FLOOR DEMOLITION PLAN
Scale: 1/8" = 1'-0"

DEMOLITION PLAN NOTES

- EXISTING INTERIOR CONSTRUCTION INDICATED TO REMAIN SHALL BE PROTECTED, AND INCLUDES, BUT IS NOT LIMITED TO, THE FOLLOWING, AND AS INDICATED IN DRAWINGS AND SCHEDULES:
 - MOSAIC AND TILE FLOORS
 - BRICK FIREPLACES
 - GLASS FLOOR PANELS
 - METAL BOOKSTACKS, FRAMING AND RAILING SYSTEMS
 - CLEAR-FINISHED WOOD DOORS, FRAMES AND TRIM
 - DECORATIVE TREATMENTS
 - PLASTER WALLS, CEILINGS AND TRIM
- DEMOLITION AT EXISTING OPENINGS: REFER TO SPECIFICATION SECTION 08101 FOR DEMOLITION OF DOOR, FRAMES OR HARDWARE AT EXISTING OPENINGS INDICATED TO REMAIN.
- REFER TO ARCHITECTURAL PLAN DRAWING NOTES FOR PATCHING WORK TO BE PERFORMED AT LOCATIONS OF DEMOLISHED ITEMS AT INTERIOR SURFACES.
- REFER TO DIVISION 1 SPECIFICATION SECTION "SELECTIVE DEMOLITION" FOR SCOPE OF DEMOLITION WORK FOR GENERAL CONTRACTOR AND FILED SUB-BID SUBCONTRACTORS.
- REFER TO MECHANICAL AND ELECTRICAL DRAWINGS FOR MECHANICAL AND ELECTRICAL DEMOLITION WORK AT EXISTING BUILDING INDICATED TO REMAIN.

