



michael boucher landscape architecture
 457 US Route 1
 Freeport, ME 04533
 Telephone: 207.865.1400
 Fax: 207.865.1405
 www.boucherscape.com

SCHWARTZ / SILVER ARCHITECTS INC.
 Telephone: 617.542.4950
 75 Kneeland Street
 Boston, Massachusetts 02111 Facsimile 617.951.0779


PROJECT: MAINE HISTORICAL SOCIETY
 489 CONGRESS ST.
 PORTLAND, MAINE

Drawn by _____ Date _____
 Reviewed by _____ Date _____
 Approved by _____ Date _____

DATE	REVISIONS	DESCRIPTION
06/01/07	60% CD SET	
07/02/07	100% CD REVIEW SET	
07/16/07	100% CD SET	

DRAWING TITLE: DEMOLITION PLAN
 Scale: 1/8" = 1'

DRAWING NUMBER: L1

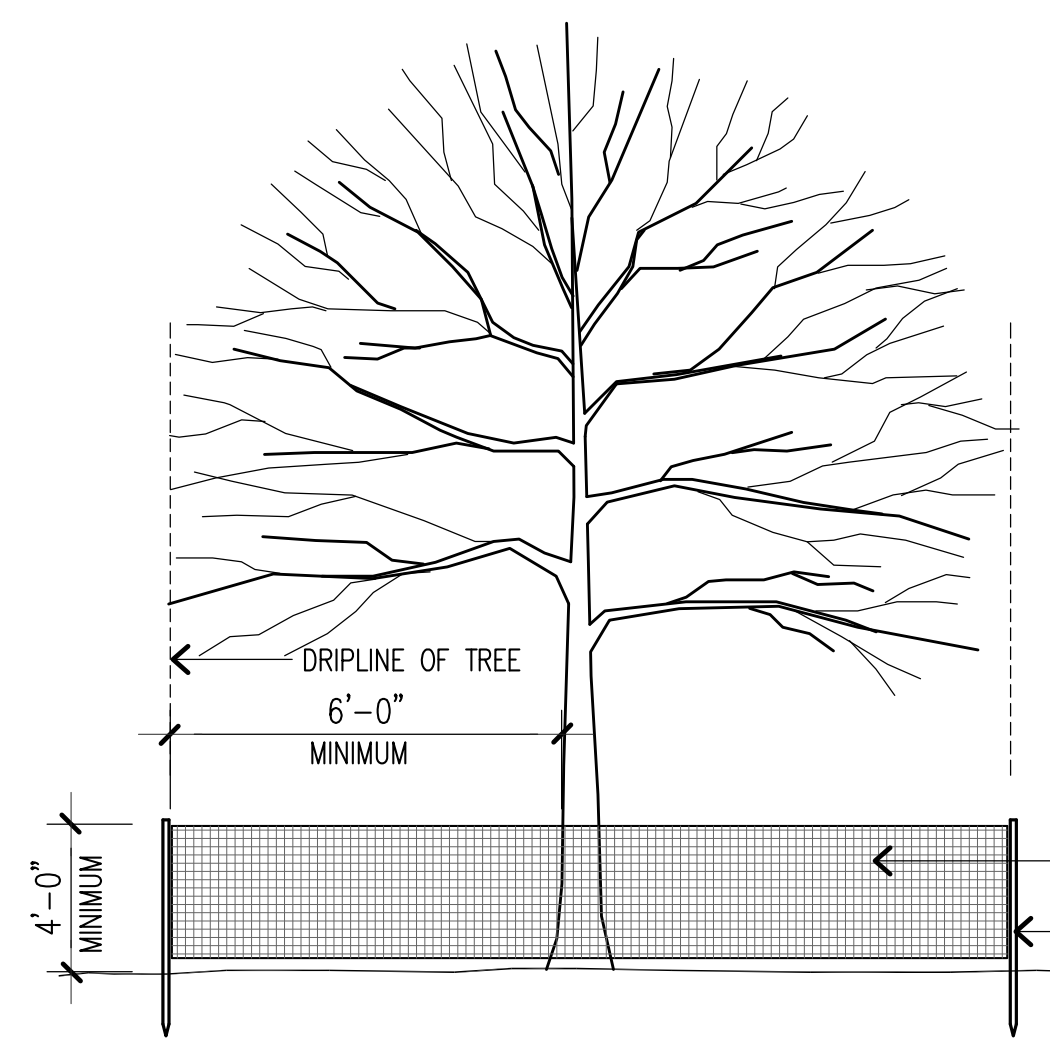

- NOTES:
- TREE PROTECTION FENCING SHALL BE INSTALLED PRIOR TO ANY CONSTRUCTION ACTIVITY.
 - INSTALL FENCING TO LIMIT OF DRIPLINE ON TREE OR A MINIMUM OF 6' FROM TRUNK WHEN NECESSARY, WITH PRIOR PERMISSION OF LANDSCAPE ARCHITECT.
 - DO NOT STORE CONSTRUCTION EQUIPMENT, MATERIALS, TOOLS, ETC. WITHIN PROTECTIVE FENCING.
 - MAINTAIN FENCING IN A NEAT AND ORDERLY FASHION THROUGHOUT CONSTRUCTION PERIOD.

2 TREE PROTECTION
 L1 N.T.S.

"PK" NAIL (HELD REF PLAN A)
 REMOVE EXISTING TREE TYP, THIS SYMBOL

REMOVE EXISTING TREES TYP, THIS SYMBOL

REMOVE EXISTING STONE PAVING

REMOVE EXISTING LIONHEAD FOUNTAIN SPOUT FROM WALL RETAIN FOR REUSE
 FOUNTAIN BASIN TO BE REMOVED - RETAIN BRICKS FOR REUSE.

REMOVE EXISTING BRICK PAVEMENT AND TILE EDGING STOCKPILE FOR REUSE

REMOVE EXISTING BRICK RETAINING WALL

REMOVE GARDEN PATH

REMOVE EXISTING ASPHALT PAVEMENT (SEE CIVIL)

REMOVE EXISTING BRICK PAVEMENT AND EDGING STOCKPILE FOR REUSE

REMOVE EXISTING GARDEN PATH

REMOVE EXISTING BRICK STEPS

REMOVE EXISTING GRANITE STEPS AND STOCKPILE FOR REUSE

ALTERNATE 2 REMOVE EXISTING BRICK WALLS AND GATE

REMOVE EXISTING PAVEMENT AND STOCKPILE FOR REUSE
 EXISTING LILAC SHRUBS (2) OF HISTORIC VALUE TO REMAIN AND BE PROTECTED DURING CONSTRUCTION - USE EXTREME CAUTION SEE (T)

REMOVE EXISTING BIRD BATH RETAIN FOR REUSE

PRESERVE AND PROTECT EXISTING WOOD STEPS

EXISTING PLANTINGS TO REMAIN AND BE PROTECTED DURING CONSTRUCTION SEE (T)

BROWN STREET

489 CONGRESS STREET

LONGFELLOW HOUSE

HISTORIC LIBRARY

