



LEGEND

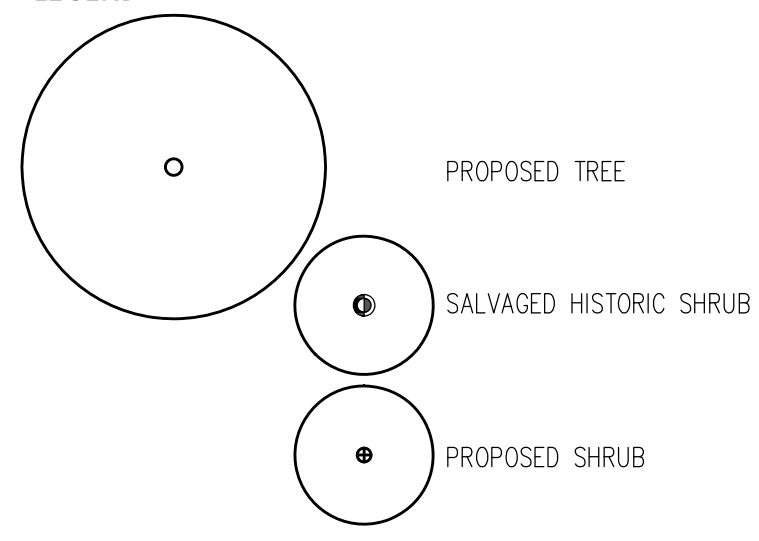

PLANT LIST

KEY	QTY	BOTANICAL NAME	COMMON NAME	SIZE	ROOT	COMMENT
TREES						
BP	1	BETULA Papyrifera	PAPERBARK BIRCH	14-16'	B&B	CLUMP, 5 STEMS MAX
CO	3	CRATAEGUS Oxyanthus	ENGLISH HAWTHORN	14-16'	B&B	SPECIMEN
UA	4	ULMUS AMERICANA 'Princeton'	PRINCETON ELM	5-6" CAL	B&B	SINGLE, CENTRAL LEADER
SHRUBS						
CF	2	CALYCANTHUS FLORIDUS	CAROLINA ALLSPICE	#3 POT	CONT	FULL, VIGOROUS
HV	2	HAMAMELIS VIRGINIANA	COMMON WITCHHAZEL	6-8'	B&B	FULL, VIGOROUS
HO	6	HYDRANGEA OYUOIDES	BIGLEAF HYDRANGEA*	#3 POT	CONT	FULL, VIGOROUS
TO	18	THUJA OCCIDENTALIS 'NIGRA'	EASTERN ARBORVITAE	6-8'	B&B	FULL, MATCHING
KJ	7	KERRIA JAPONICA	JAPANESE KERRIA	2 GAL	CONT	UNCLIPPED FORM
LT	1	LONICERA TATARICA	TATARIAN HONEYSUCKLE	2 GAL	CONT	UNCLIPPED FORM
PC	4	PHILADELPHUS CORONARIUS	SWEET MOCKORANGE	2 GAL	CONT	FULL, VIGOROUS
PG	1	PRUNUS GLANDULOSA	DWARF FLOWERING ALMOND	1 GAL	CONT	FULL, VIGOROUS
RO	1	RIBES ODORATUM	CLOVE CURRANT	2 GAL	CONT	FULL, VIGOROUS
RS	2	ROSA SPINOSISSIMA	SCOTCH ROSE	4" POTS	CONT	FULL, VIGOROUS
SR	2	SYMPHORICARPUS RACEMOSUS	SNOWBERRY	1 GAL	CONT	FULL, VIGOROUS
SV	2	SYRINGA VULGARIS	COMMON LILAC	3-4'	CONT	FULL, VIGOROUS
VAm	1	VBURNUM AMERICANUM	AMERICAN CRANBERRYBUSH	3-4'	CONT	FULL, VIGOROUS
VA	2	VBURNUM ACERIFOLIUM	MAPLELEAF VBURNUM	3-4'	B&B	FULL, VIGOROUS
VD	1	VBURNUM DENTATUM	ARROWWOOD VBURNUM	3-4'	CONT	FULL, VIGOROUS
VT	5	VBURNUM TOMENTOSUM	DOUBLEFILE VBURNUM	3-4'	B&B	FULL, VIGOROUS
WR	2	WEIGELA ROSEA	WEIGELA	2 GAL	CONT	FULL, VIGOROUS

NOTE: SEE DETAIL SHEET (L5) FOR PLANTING DETAILS (13814).

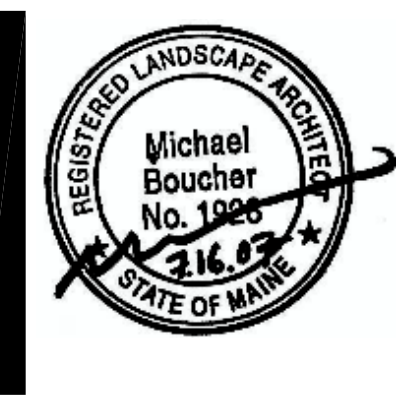

michael boucher landscape architecture
 457 US Route 1
 Freeport, ME 04539
 Phone: 207.865.1808
 Fax: 207.865.1455
 www.boucherslandscape.com

CONSULTANTS

SCHWARTZ / SILVER ARCHITECTS INC.
 Telephone: 617.542.6650
 75 Kneeland Street
 Boston, Massachusetts 02111 Facsimile: 617.951.0779

PROJECT: MAINE HISTORICAL SOCIETY
 489 CONGRESS ST.
 PORTLAND, MAINE

Drawn by: _____ Date: _____
 Reviewed by: _____ Date: _____
 Approved by: _____ Date: _____

DATE	REVISIONS
06/01/07	60% CD SET
07/02/07	100% CD REVIEW SET
07/16/07	100% CD SET

DRAWING NUMBER: TREE & SHRUB PLANTING PLAN
 DRAWING TITLE: TREE & SHRUB PLANTING PLAN
 Scale: 1/8" = 1'