




1
L5
BRICK PAVEMENT
SCALE: 1 1/2" = 1'-0"

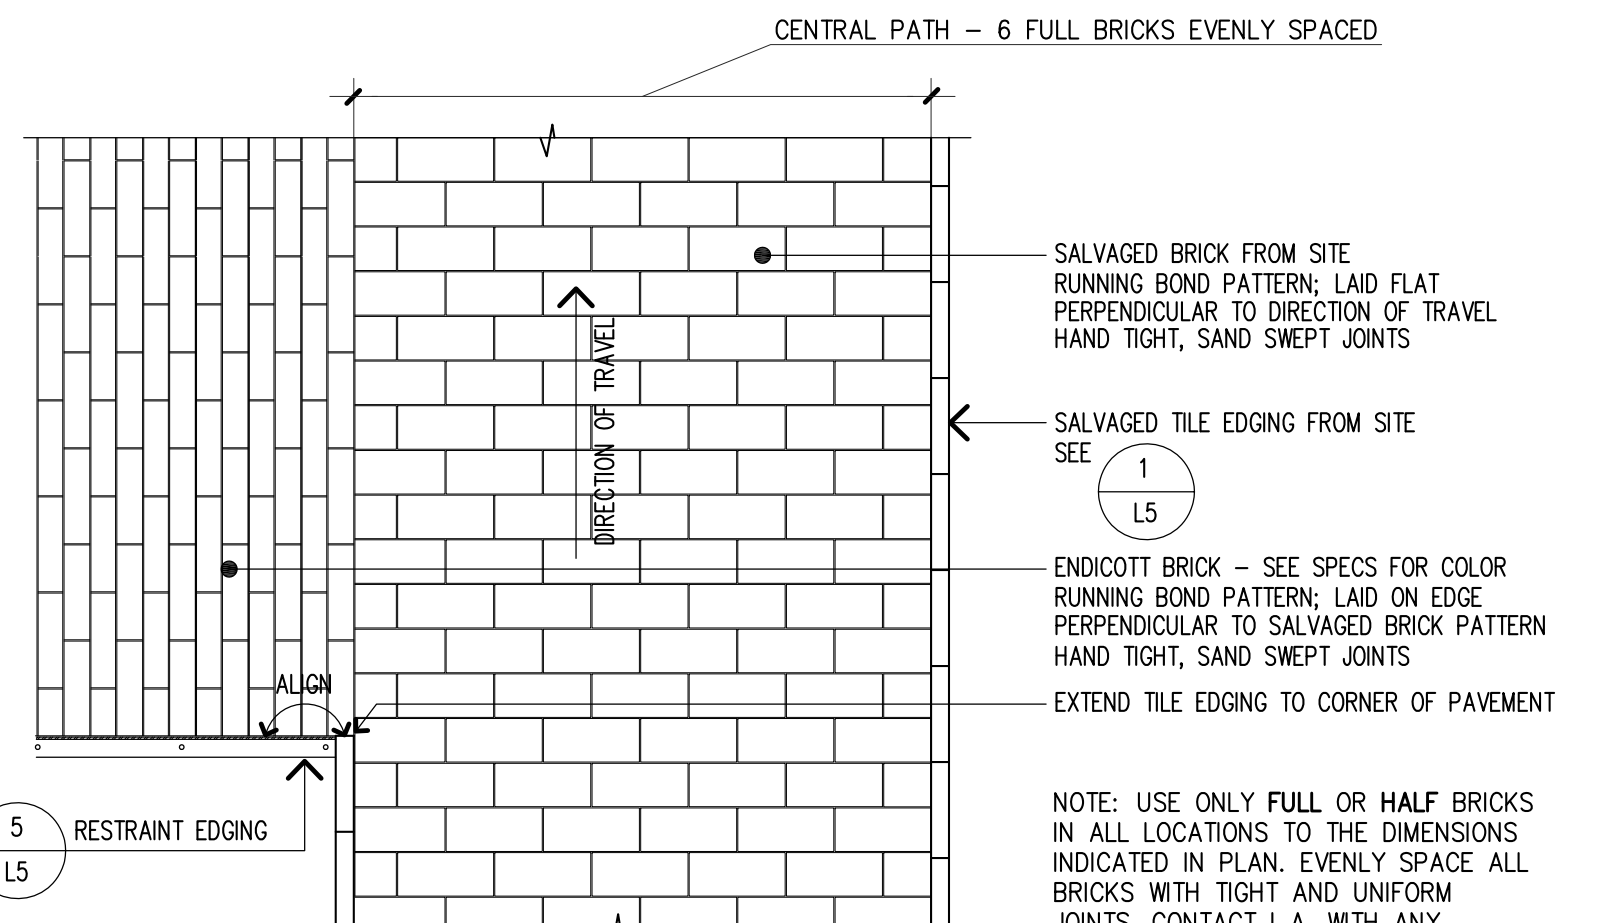


2
L5
BRICK PAVING PATTERN
SCALE: 3/4" = 1'-0"

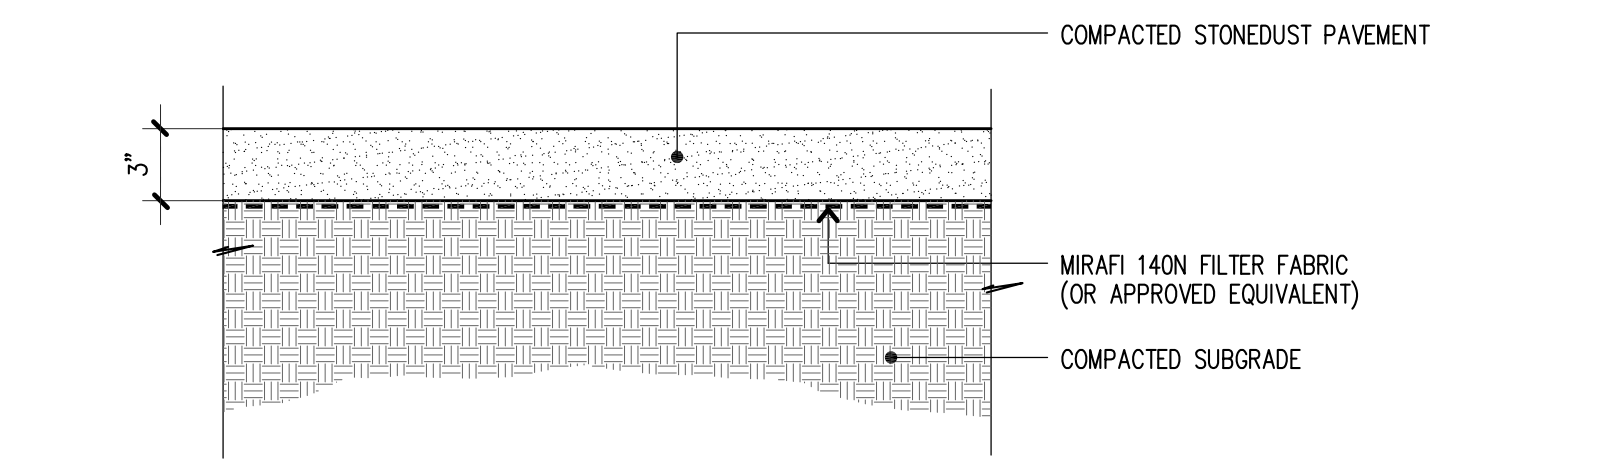


3
L5
STONEDUST PAVEMENT
SCALE: 1 1/2" = 1'-0"

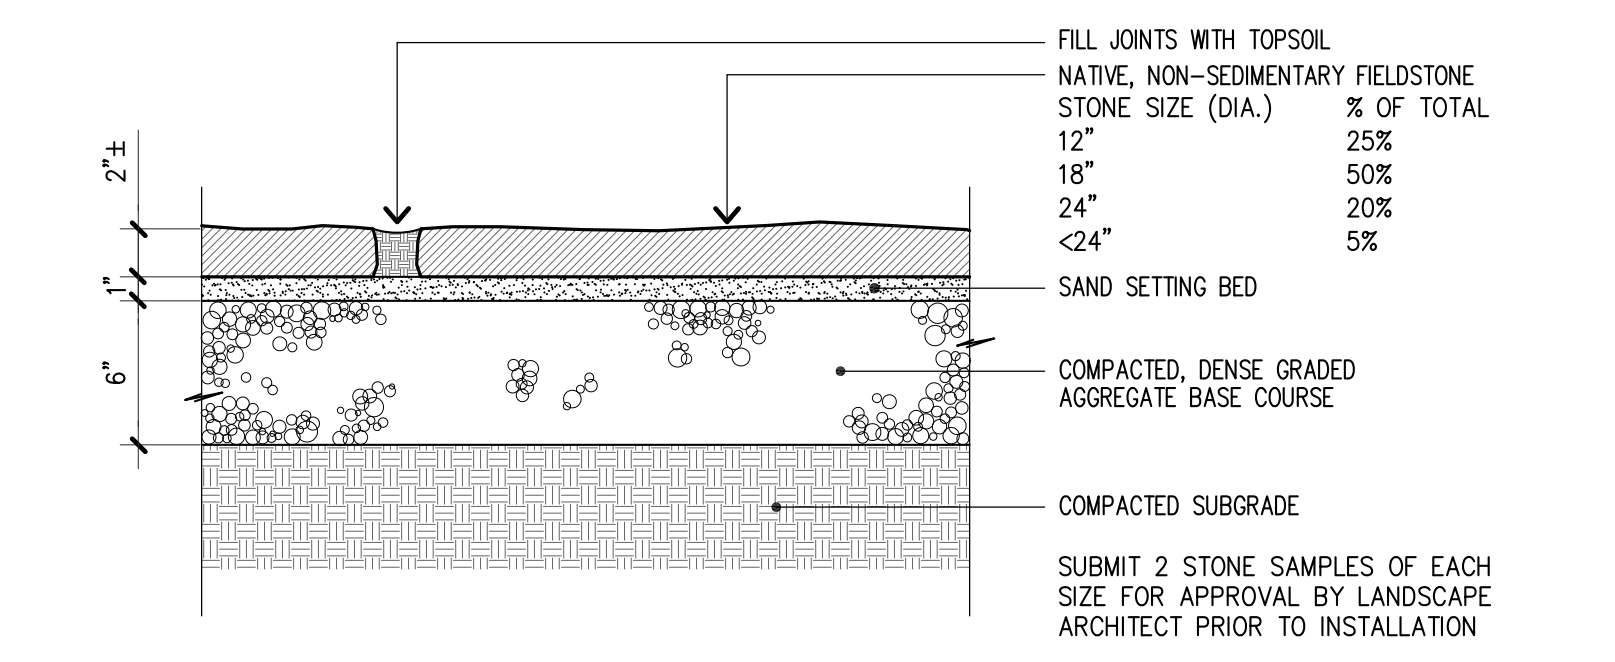


4
L5
STONE PATH
SCALE: 1 1/2" = 1'-0"

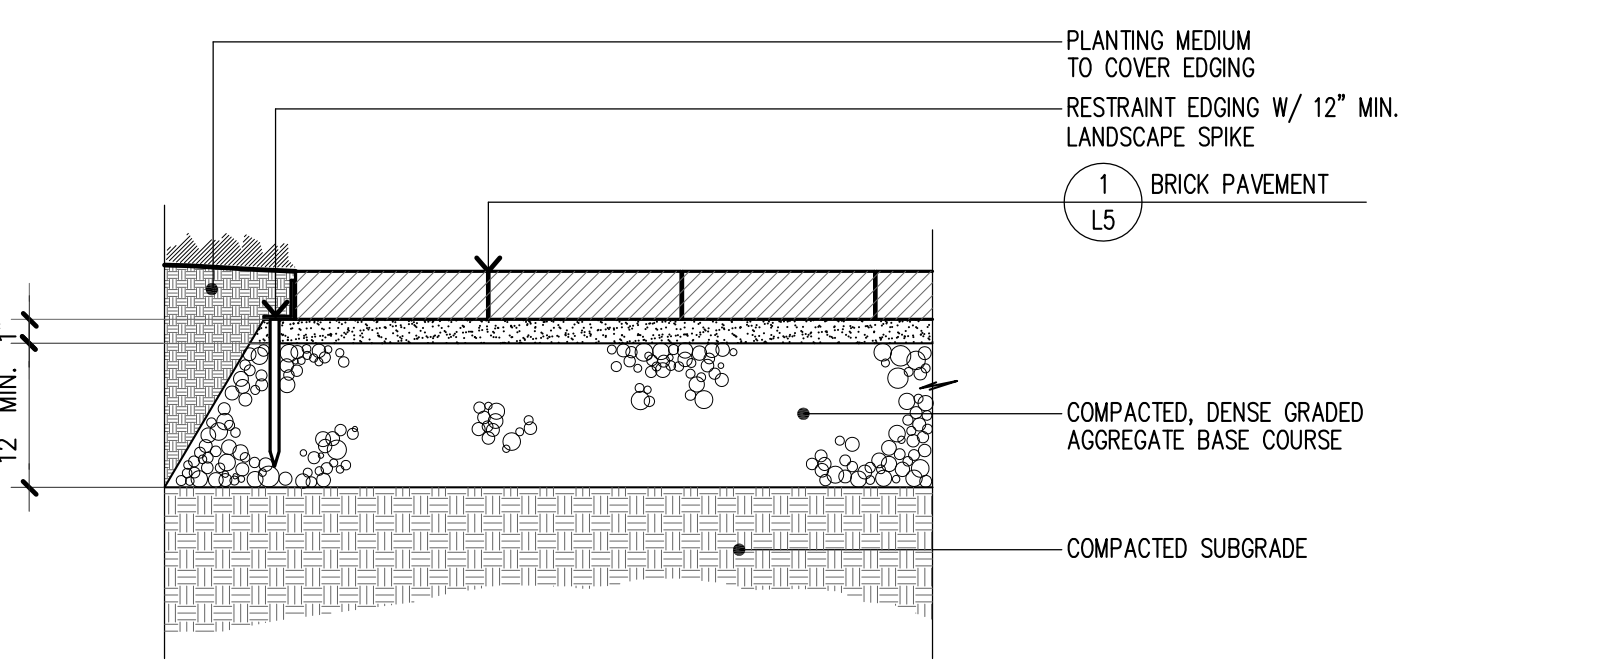


5
L5
RESTRAINT EDGING
SCALE: 1 1/2" = 1'-0"

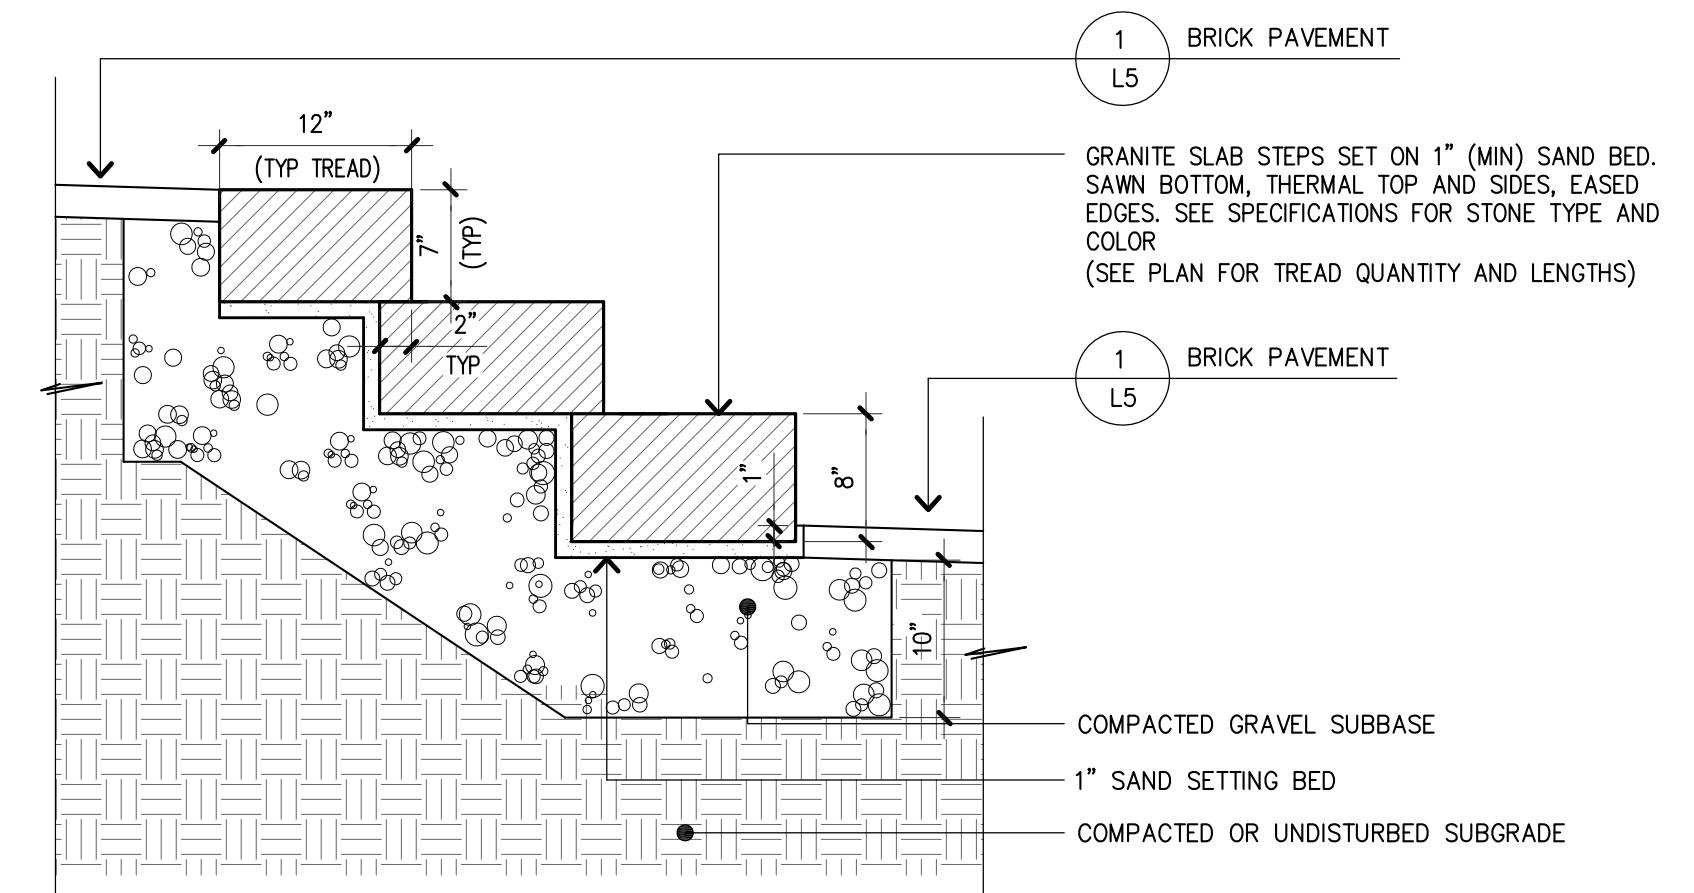


6
L5
GRANITE STAIRS
SCALE: 1" = 1'-0"

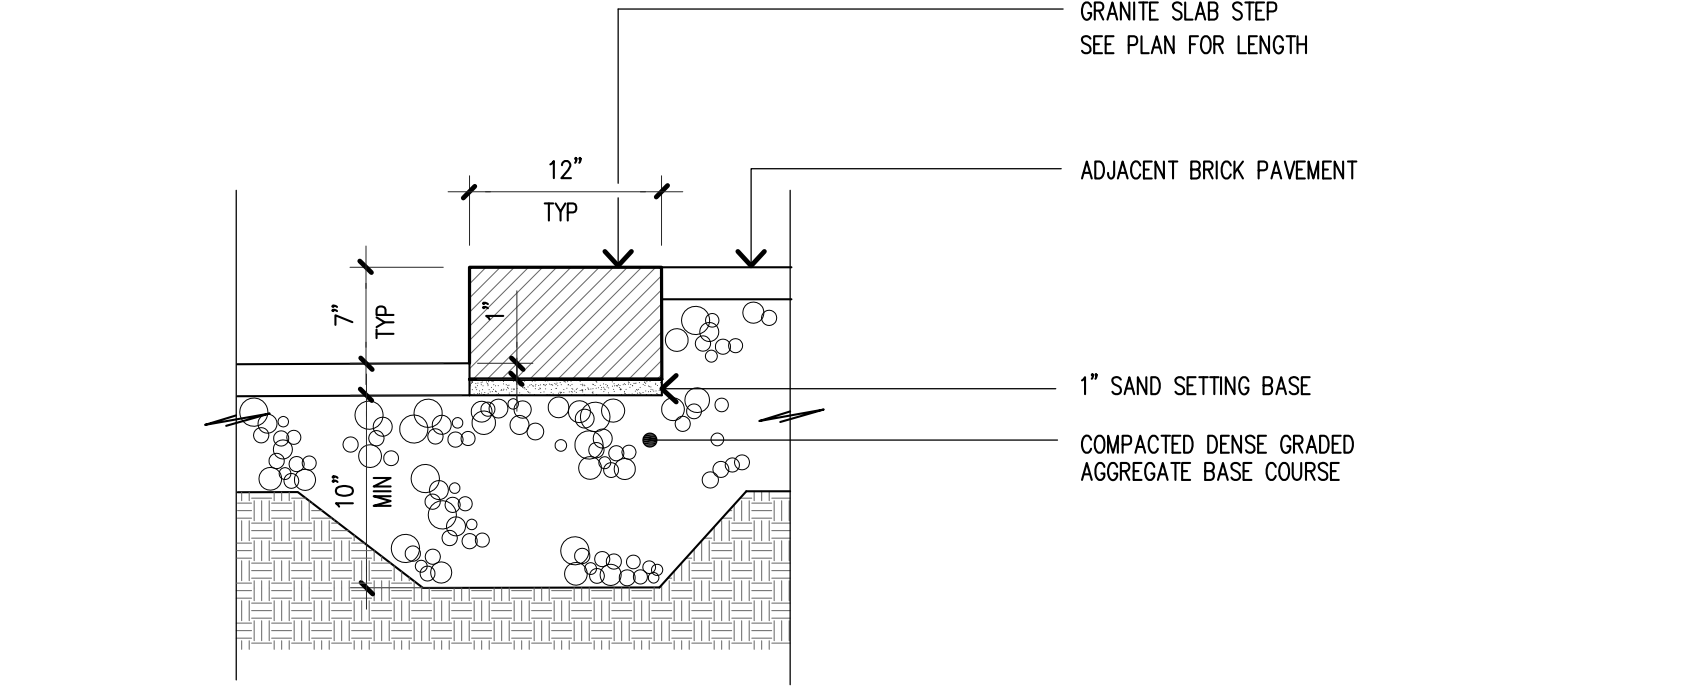


7
L5
GRANITE STEP
SCALE: 1" = 1'-0"

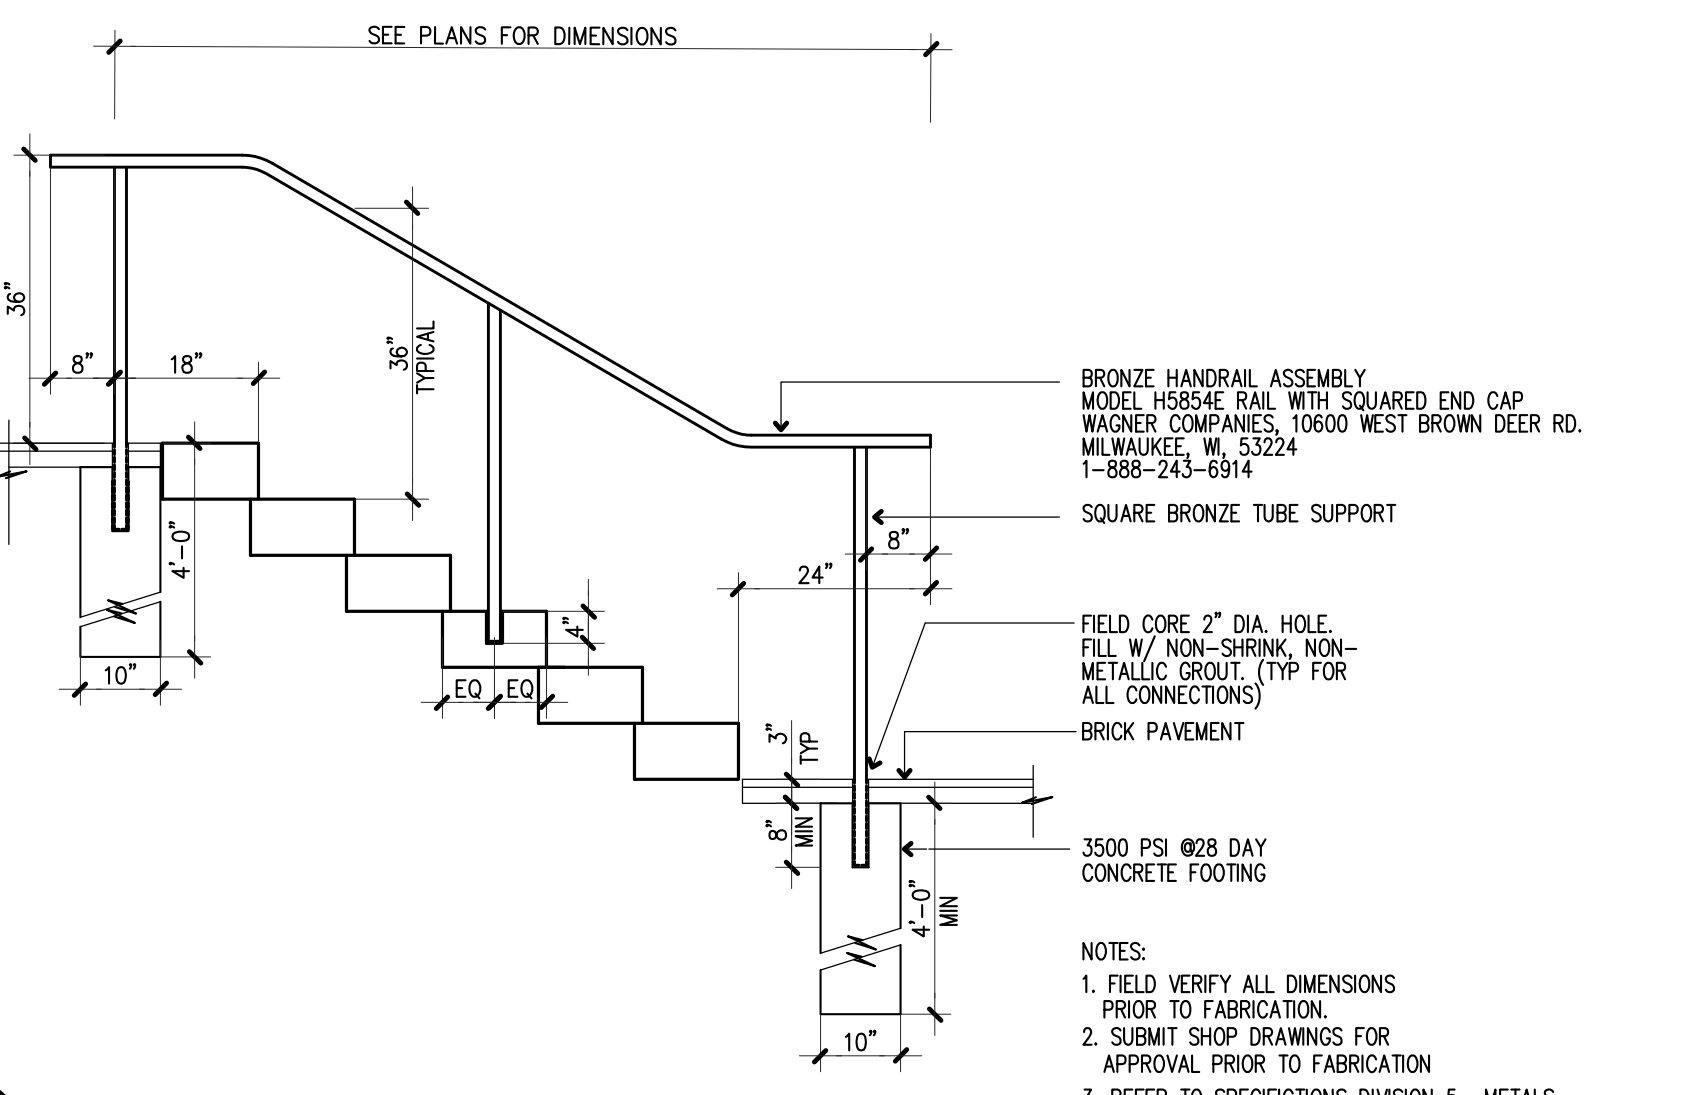


8
L5
HANDRAIL
SCALE: 1/2" = 1'-0"

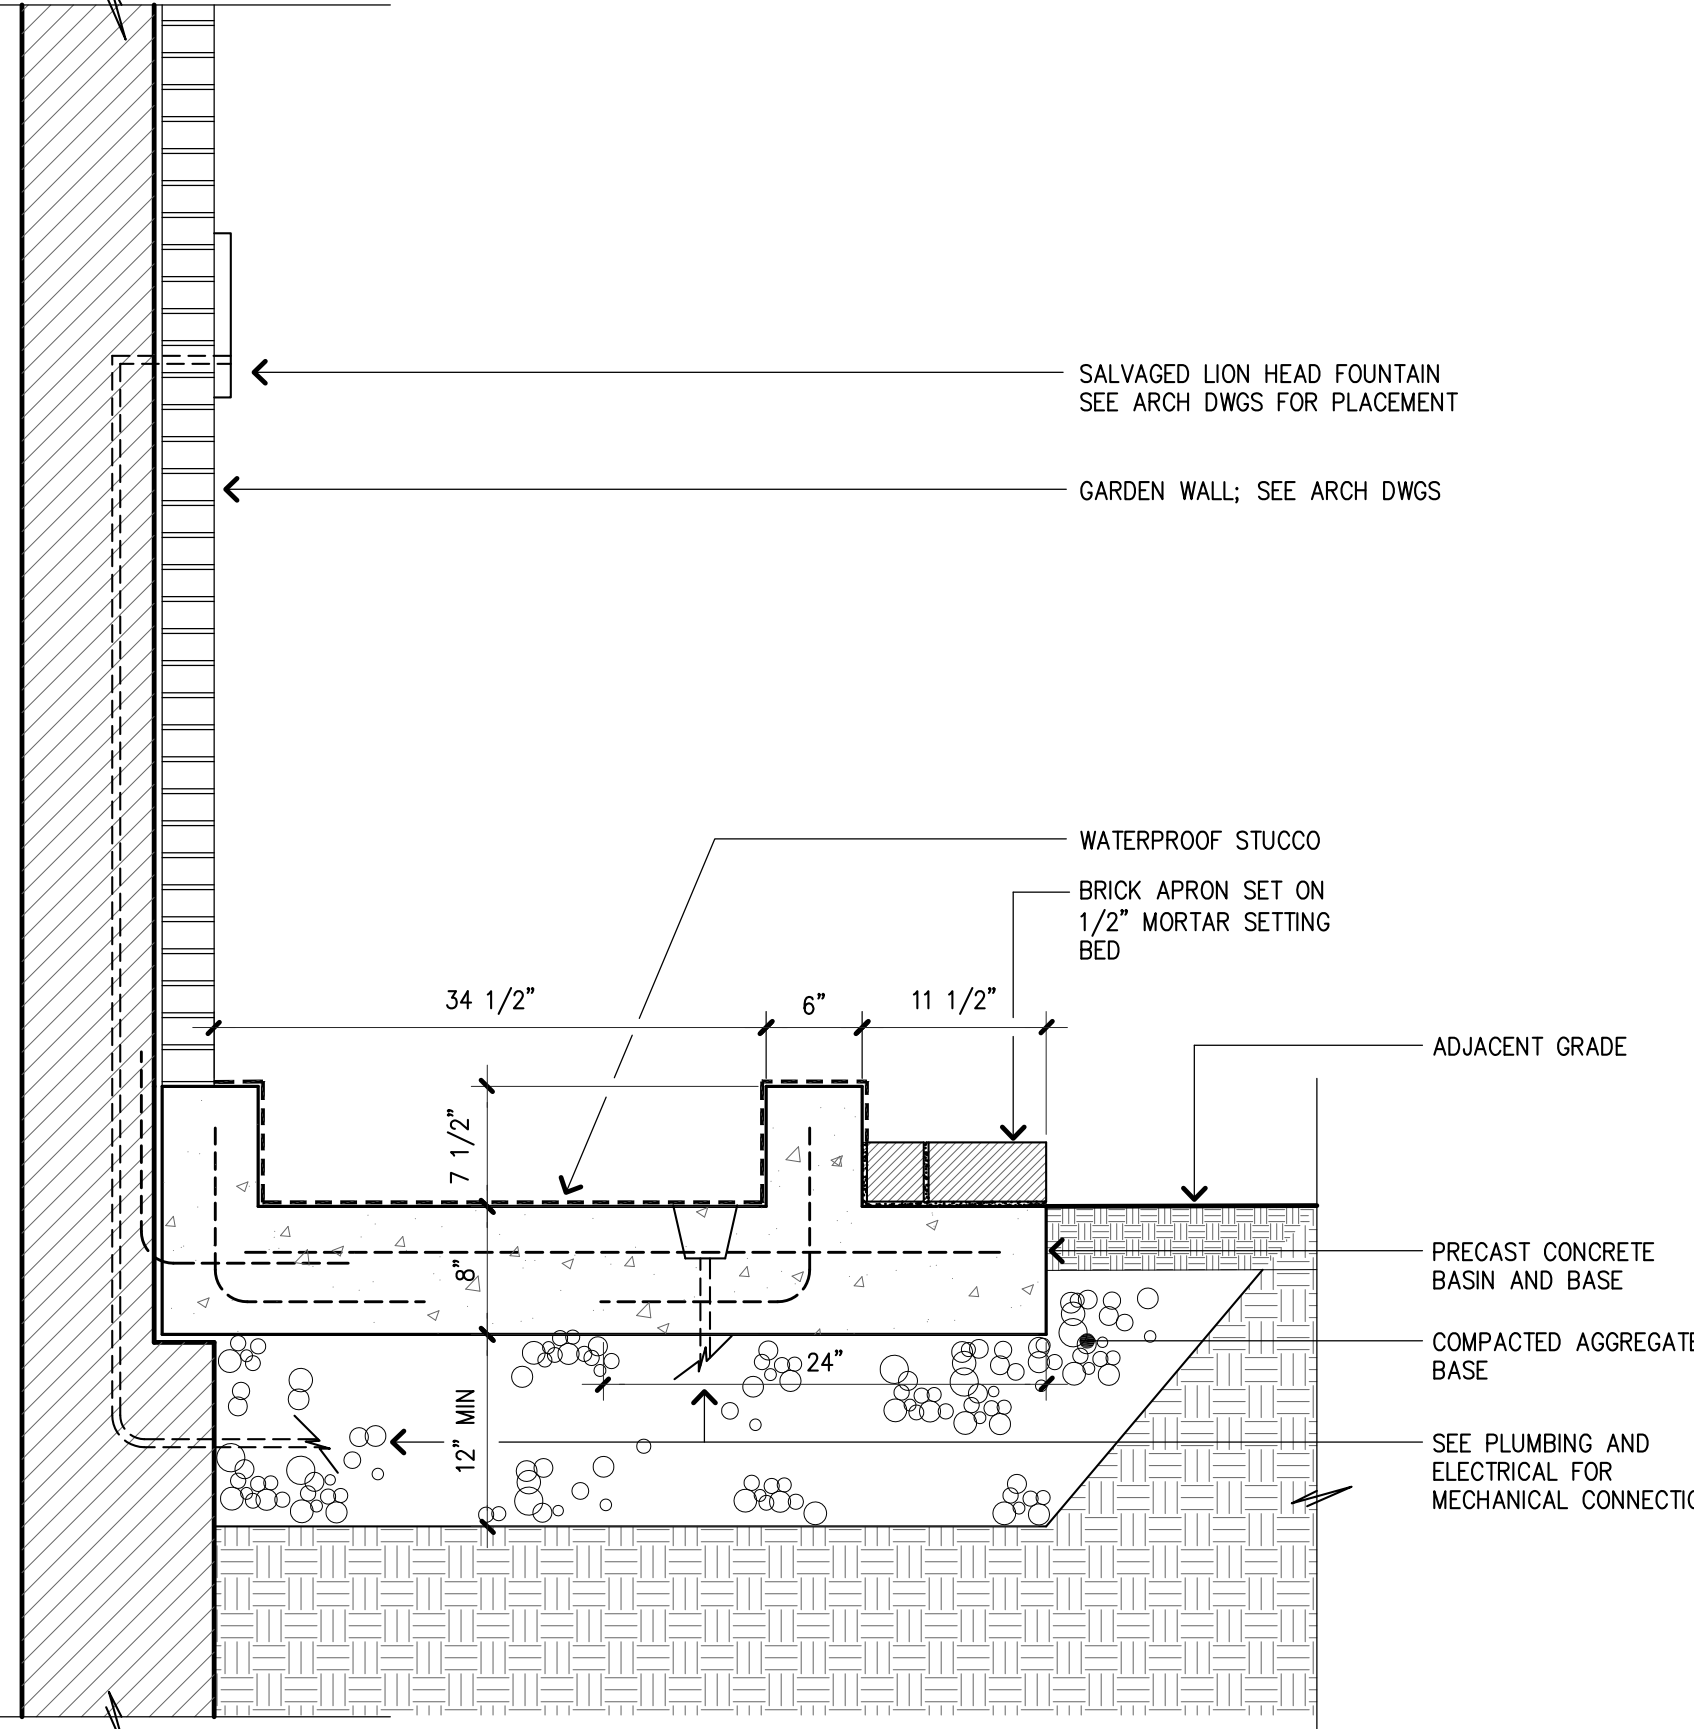


9
L5
FOUNTAIN SECTION
SCALE: 1" = 1'-0"

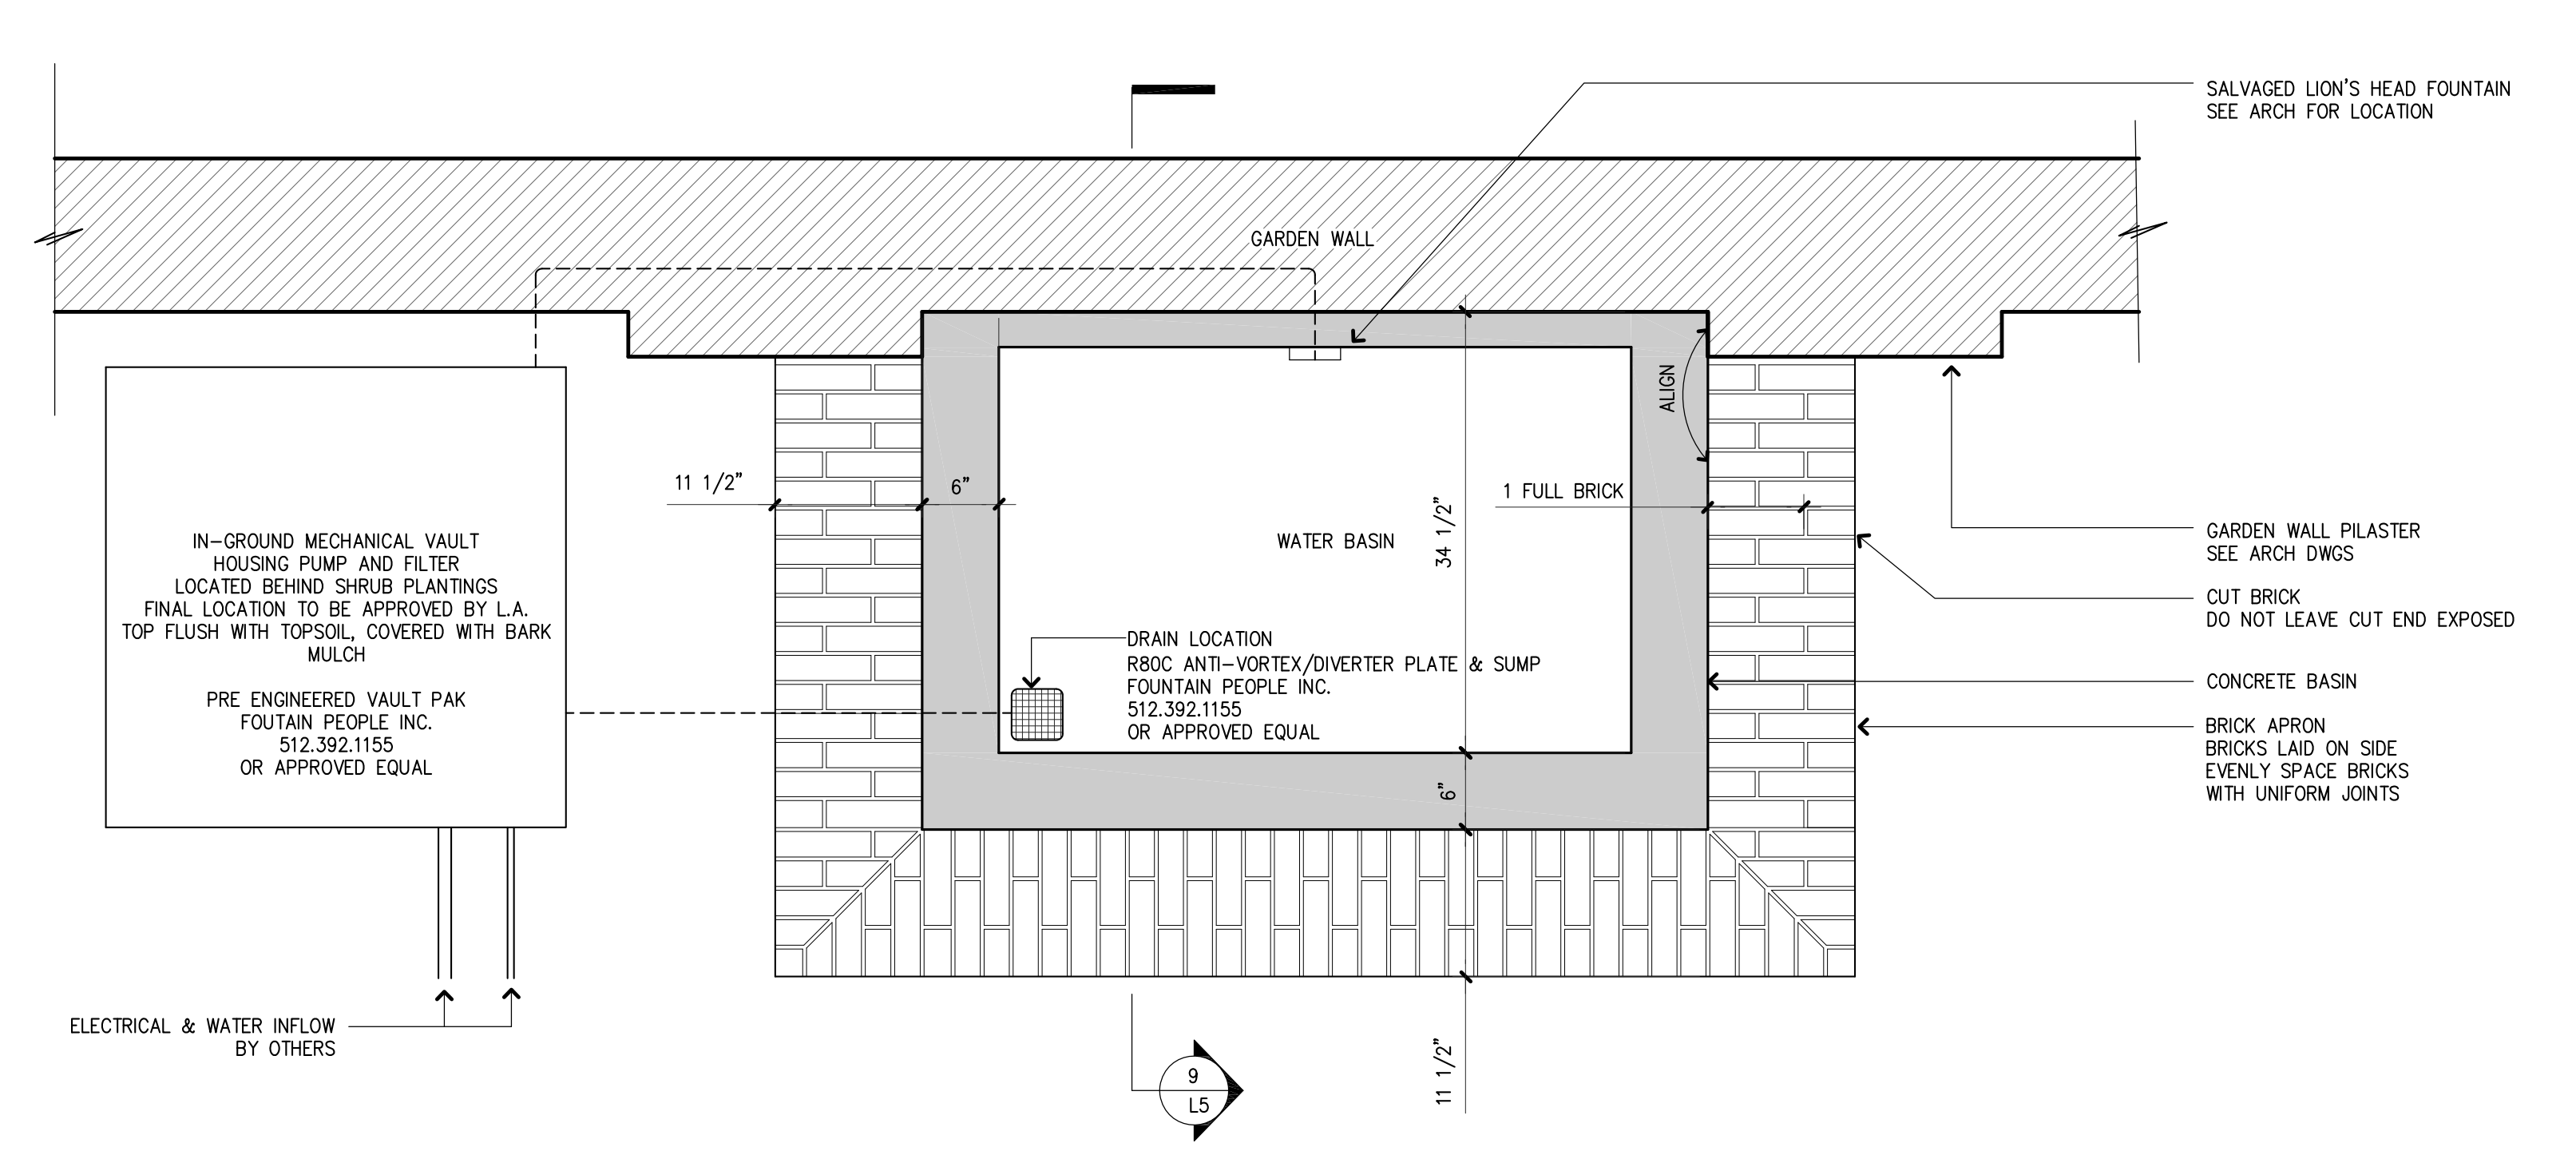


10
L5
FOUNTAIN BASIN PLAN
SCALE: 1" = 1'-0"

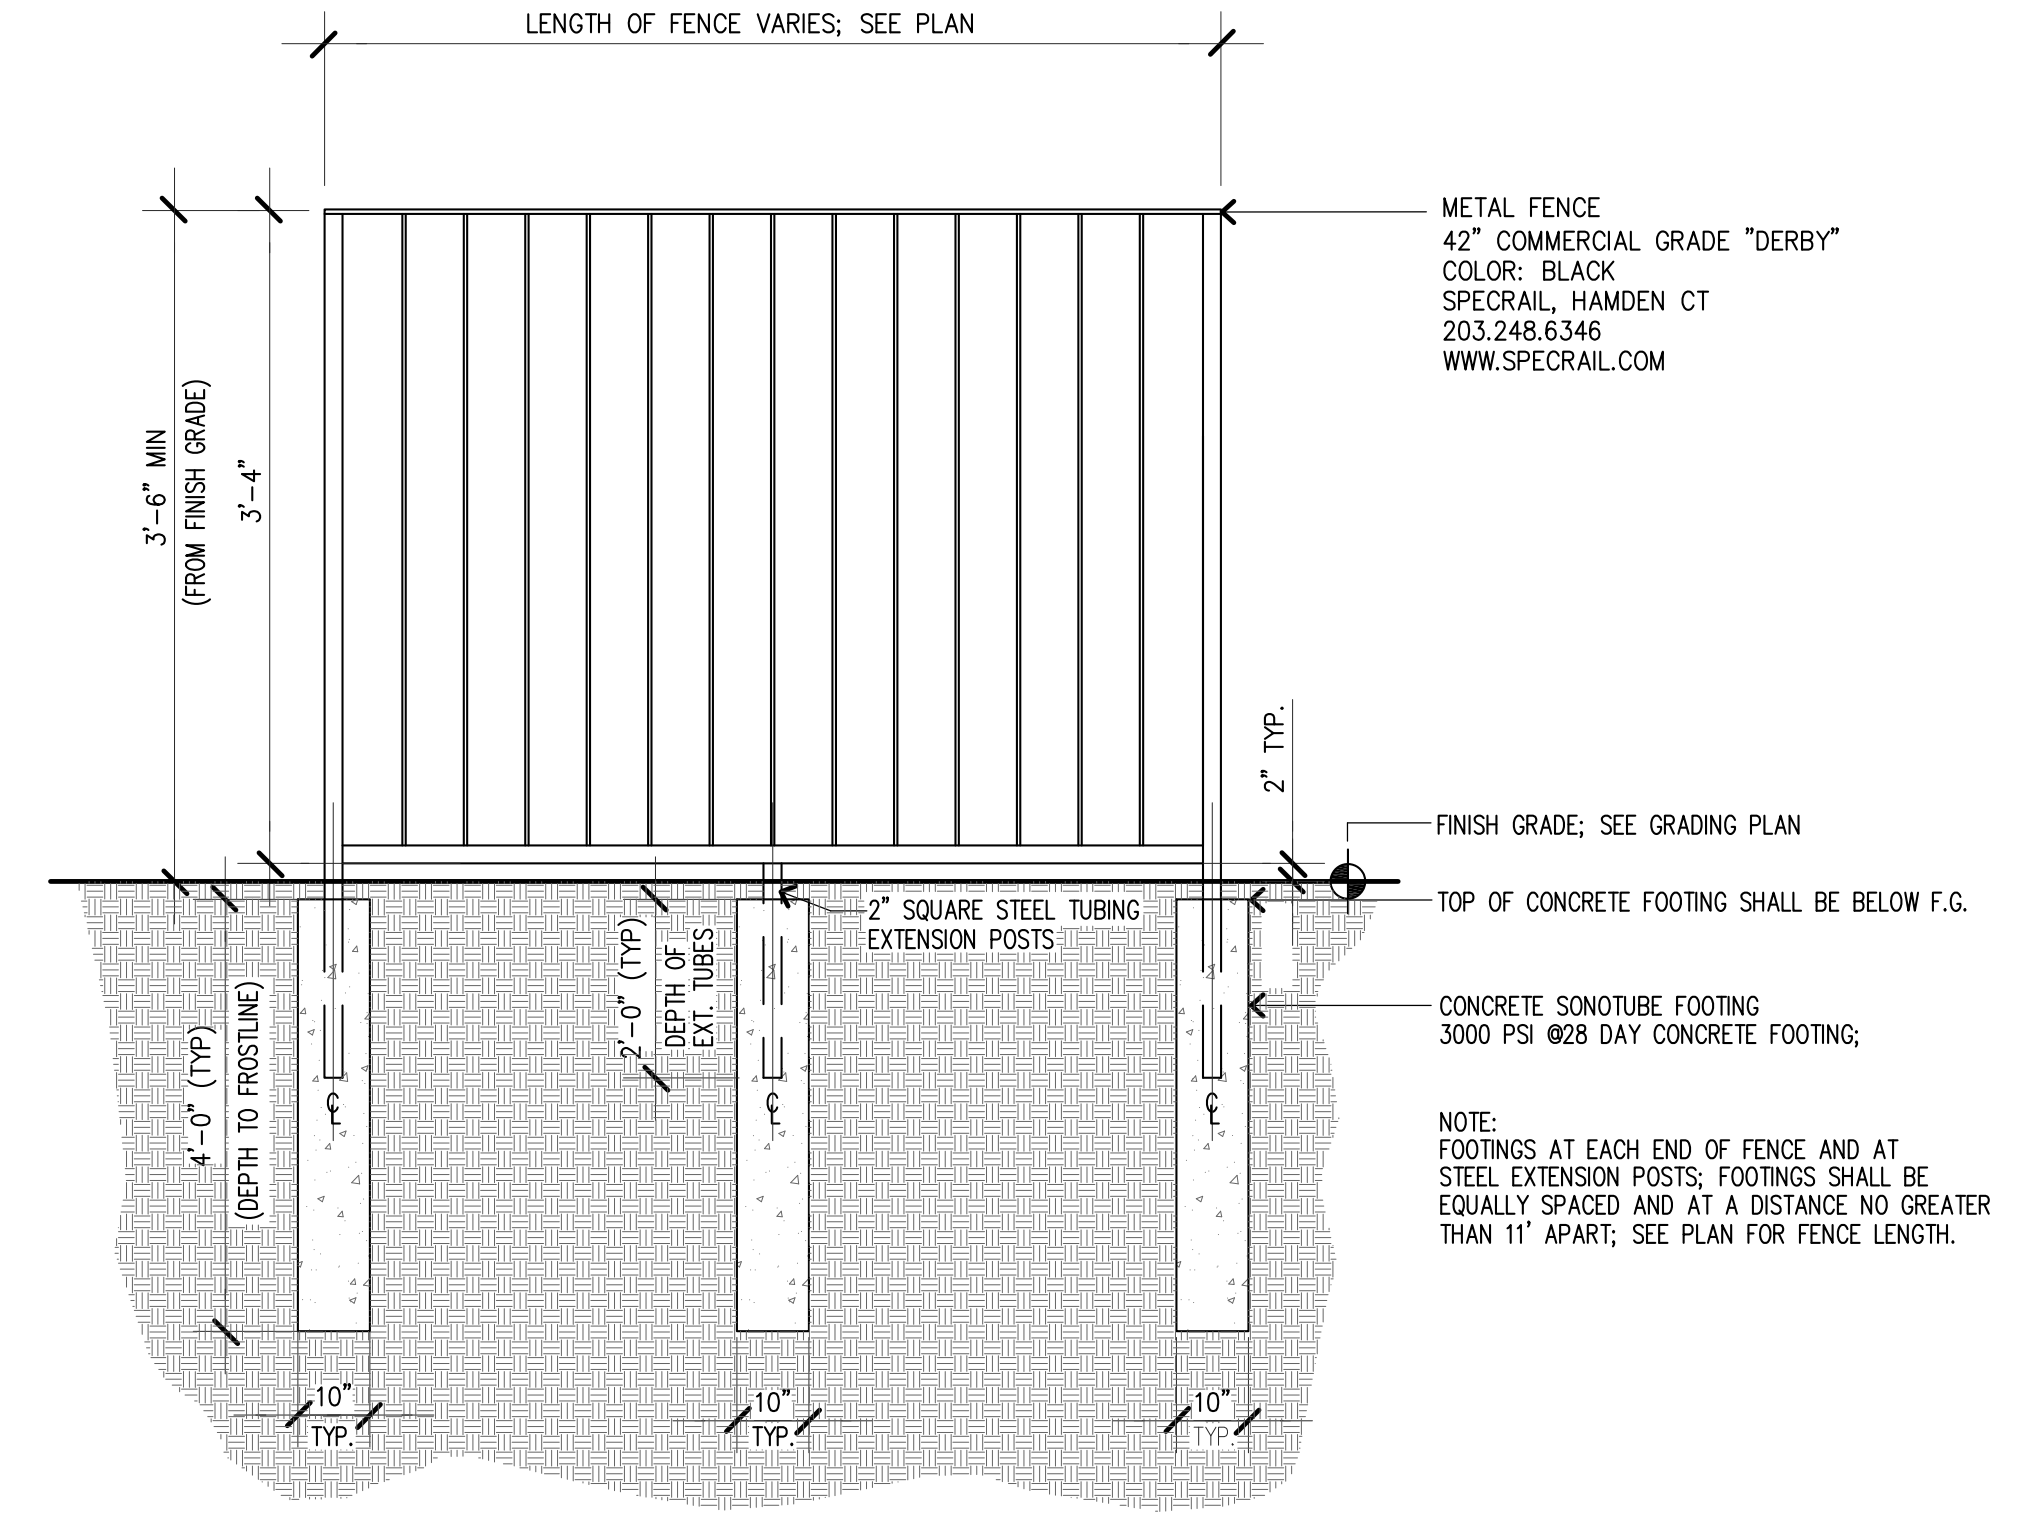


11
L5
METAL FENCE
SCALE: 1" = 1'-0"

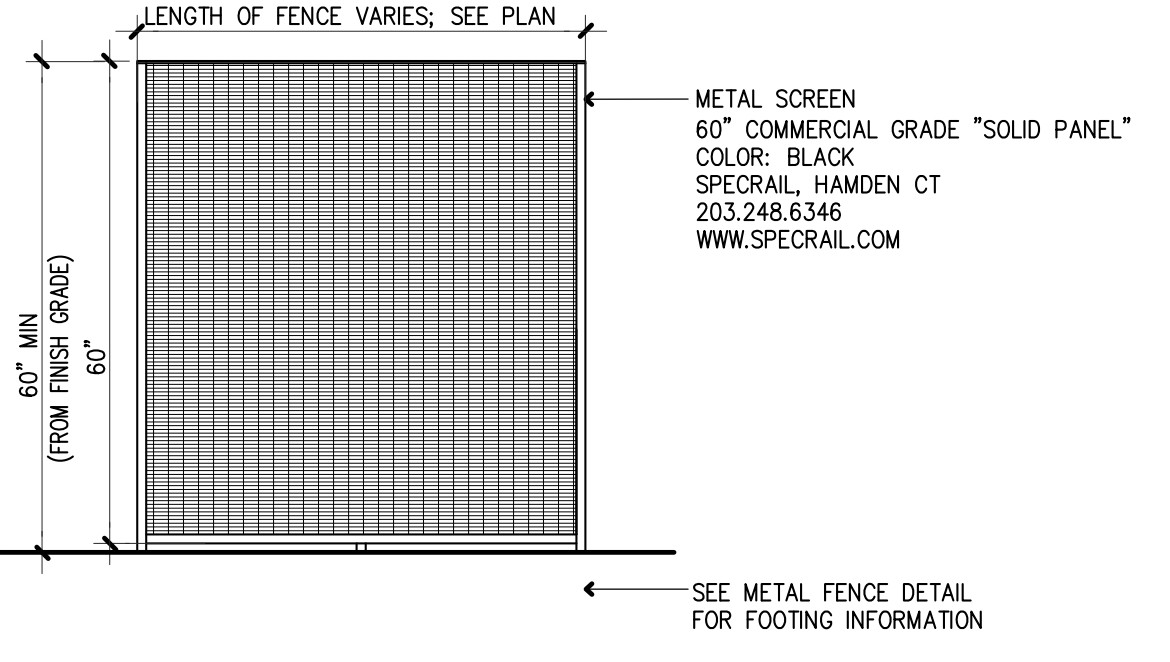

12
L5
METAL SCREEN
SCALE: 1/2" = 1'-0"

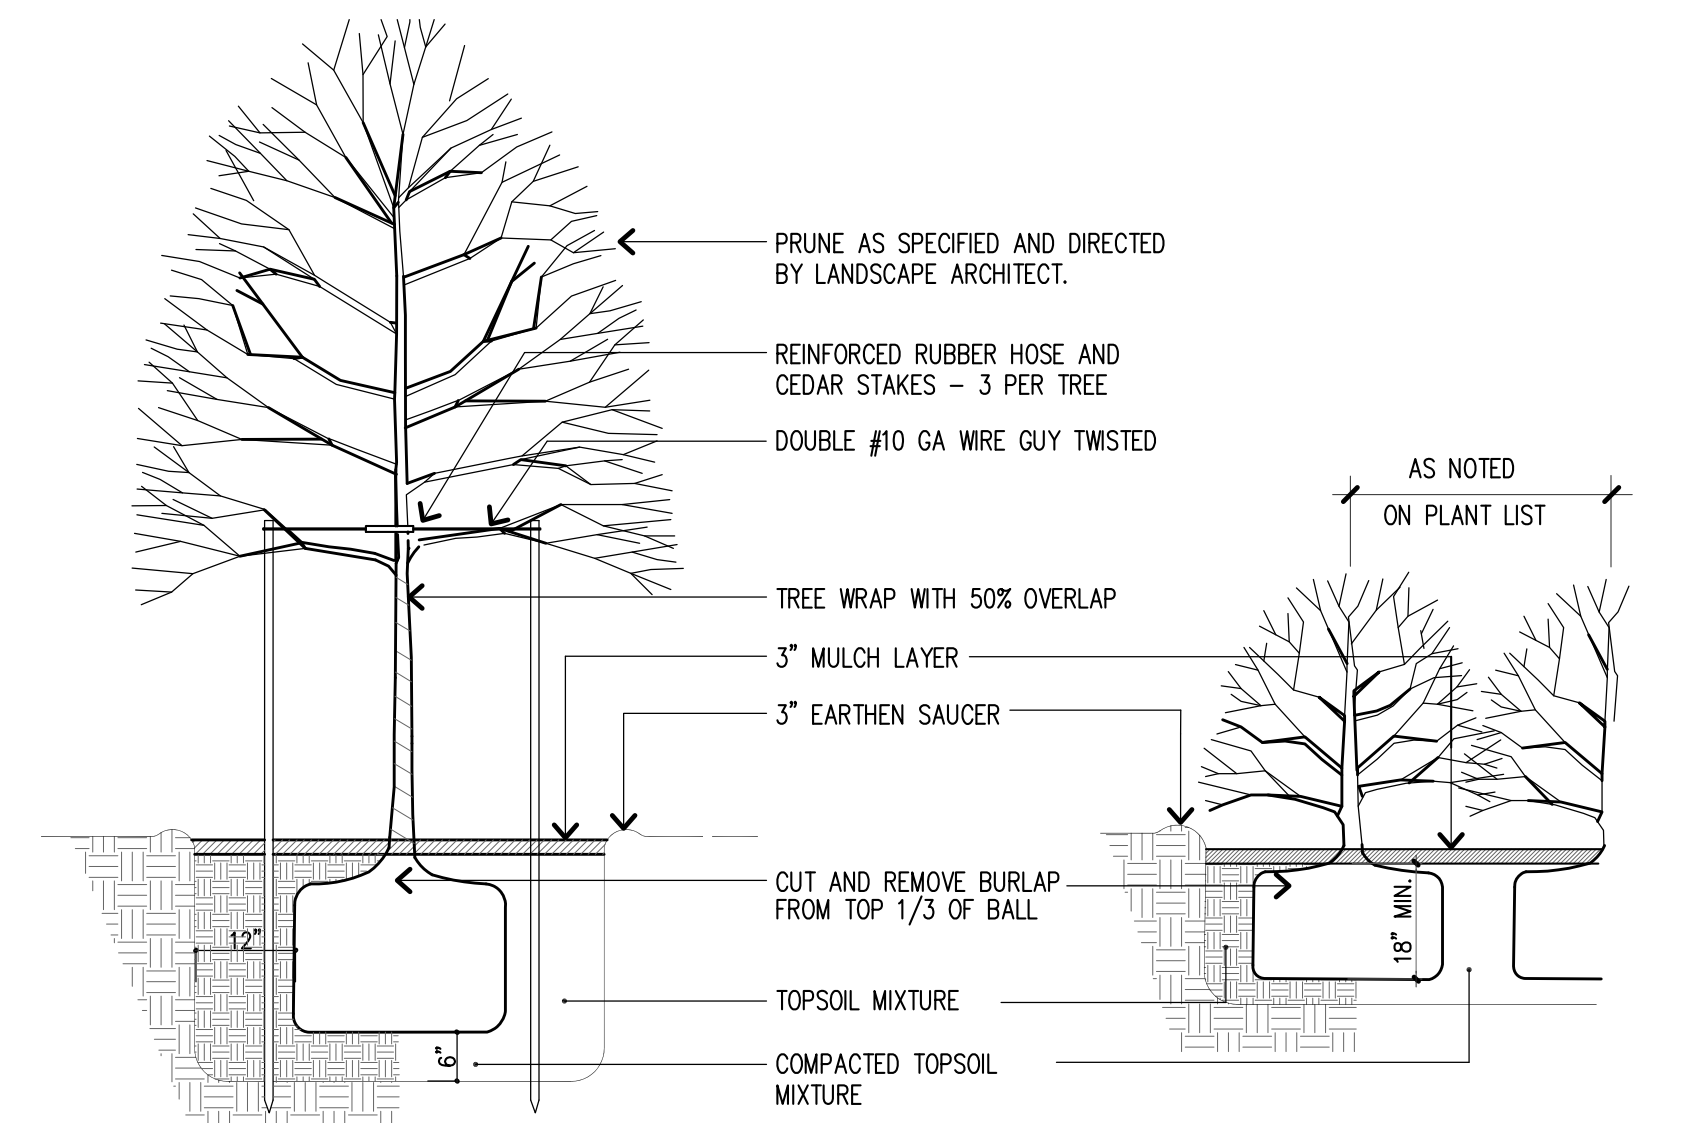

13
L5
TREE & SHRUB PLANTING
NOT TO SCALE

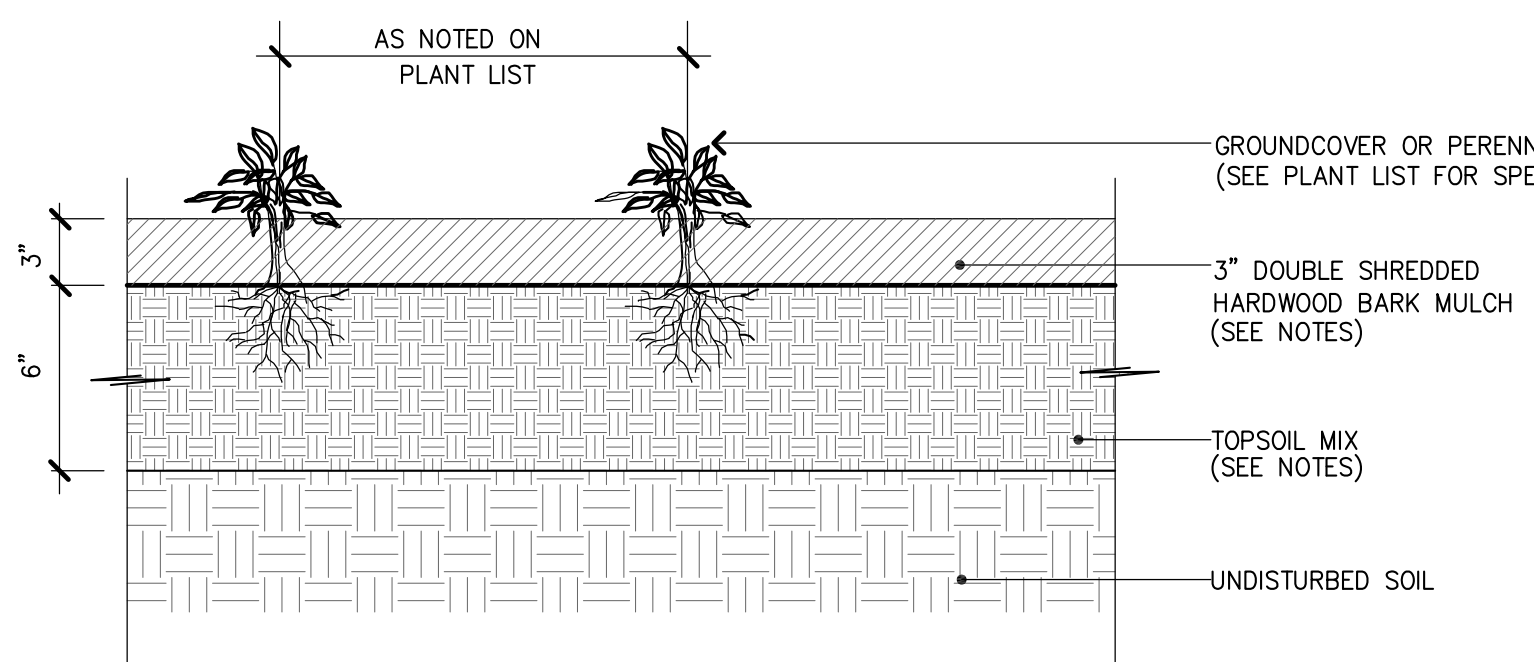

14
L5
GROUNDCOVER PLANTING
NOT TO SCALE