


- NOTES:**
1. THE TREE IS OF SUBSTANTIAL SIZE.
 2. THE PLANTING LOCATION IS EXTREMELY WINDY, AS ON OPEN UNDEVELOPED SITES.
 3. THE PLANTING LOCATION IS COMPRISED OF SAND OR OTHER LOOSE TEXTURED SOILS.
 4. IF STAKES AND GUYS ARE REQUIRED, REMOVE AFTER ONE YEAR TIME.


DECIDUOUS TREES 2\"/>

- NOTES:**
1. THE TREE IS OF SUBSTANTIAL SIZE.
 2. THE PLANTING LOCATION IS EXTREMELY WINDY, AS ON OPEN UNDEVELOPED SITES.
 3. THE PLANTING LOCATION IS COMPRISED OF SAND OR OTHER LOOSE TEXTURED SOILS.
 4. IF STAKES AND GUYS ARE REQUIRED, REMOVE AFTER ONE YEAR TIME.


DECIDUOUS TREES 2\"/>

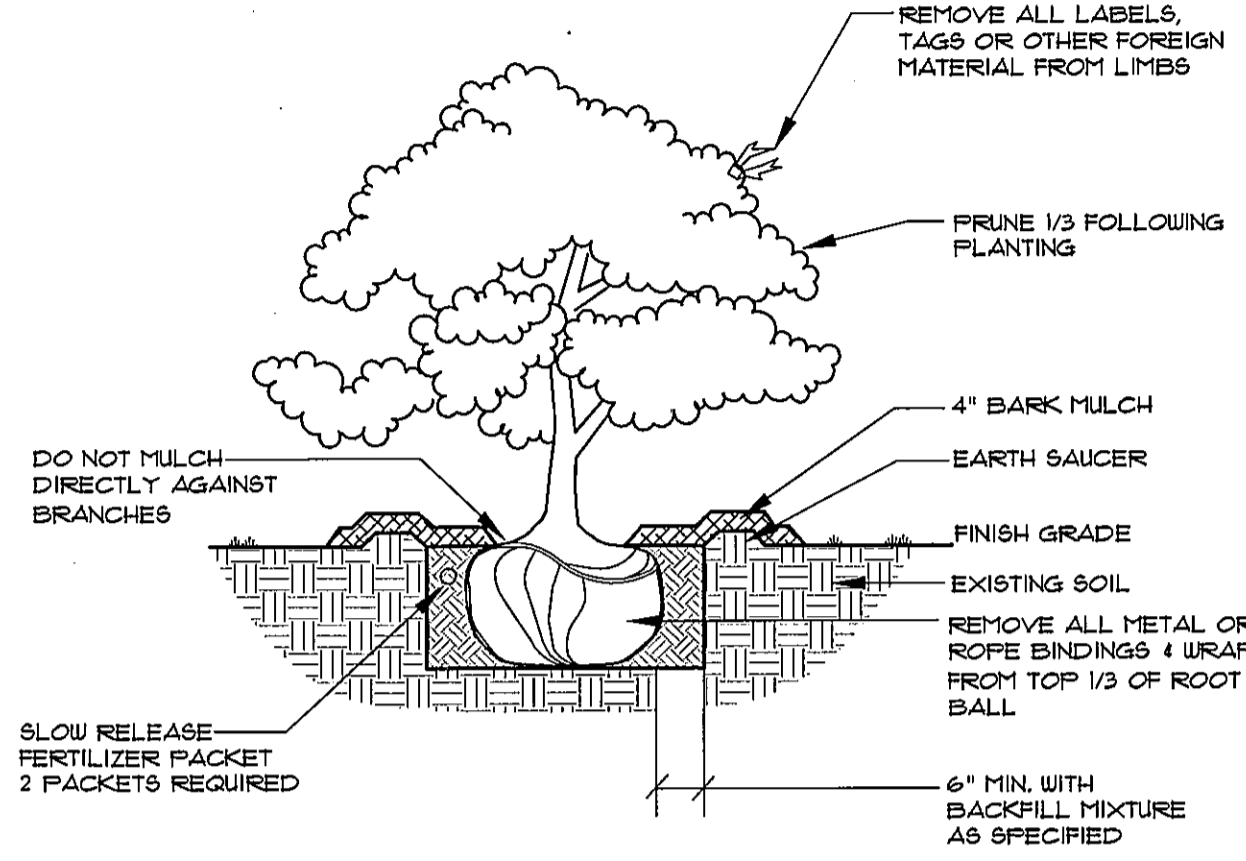

DECIDUOUS & EVERGREEN SHRUB NOT TO SCALE

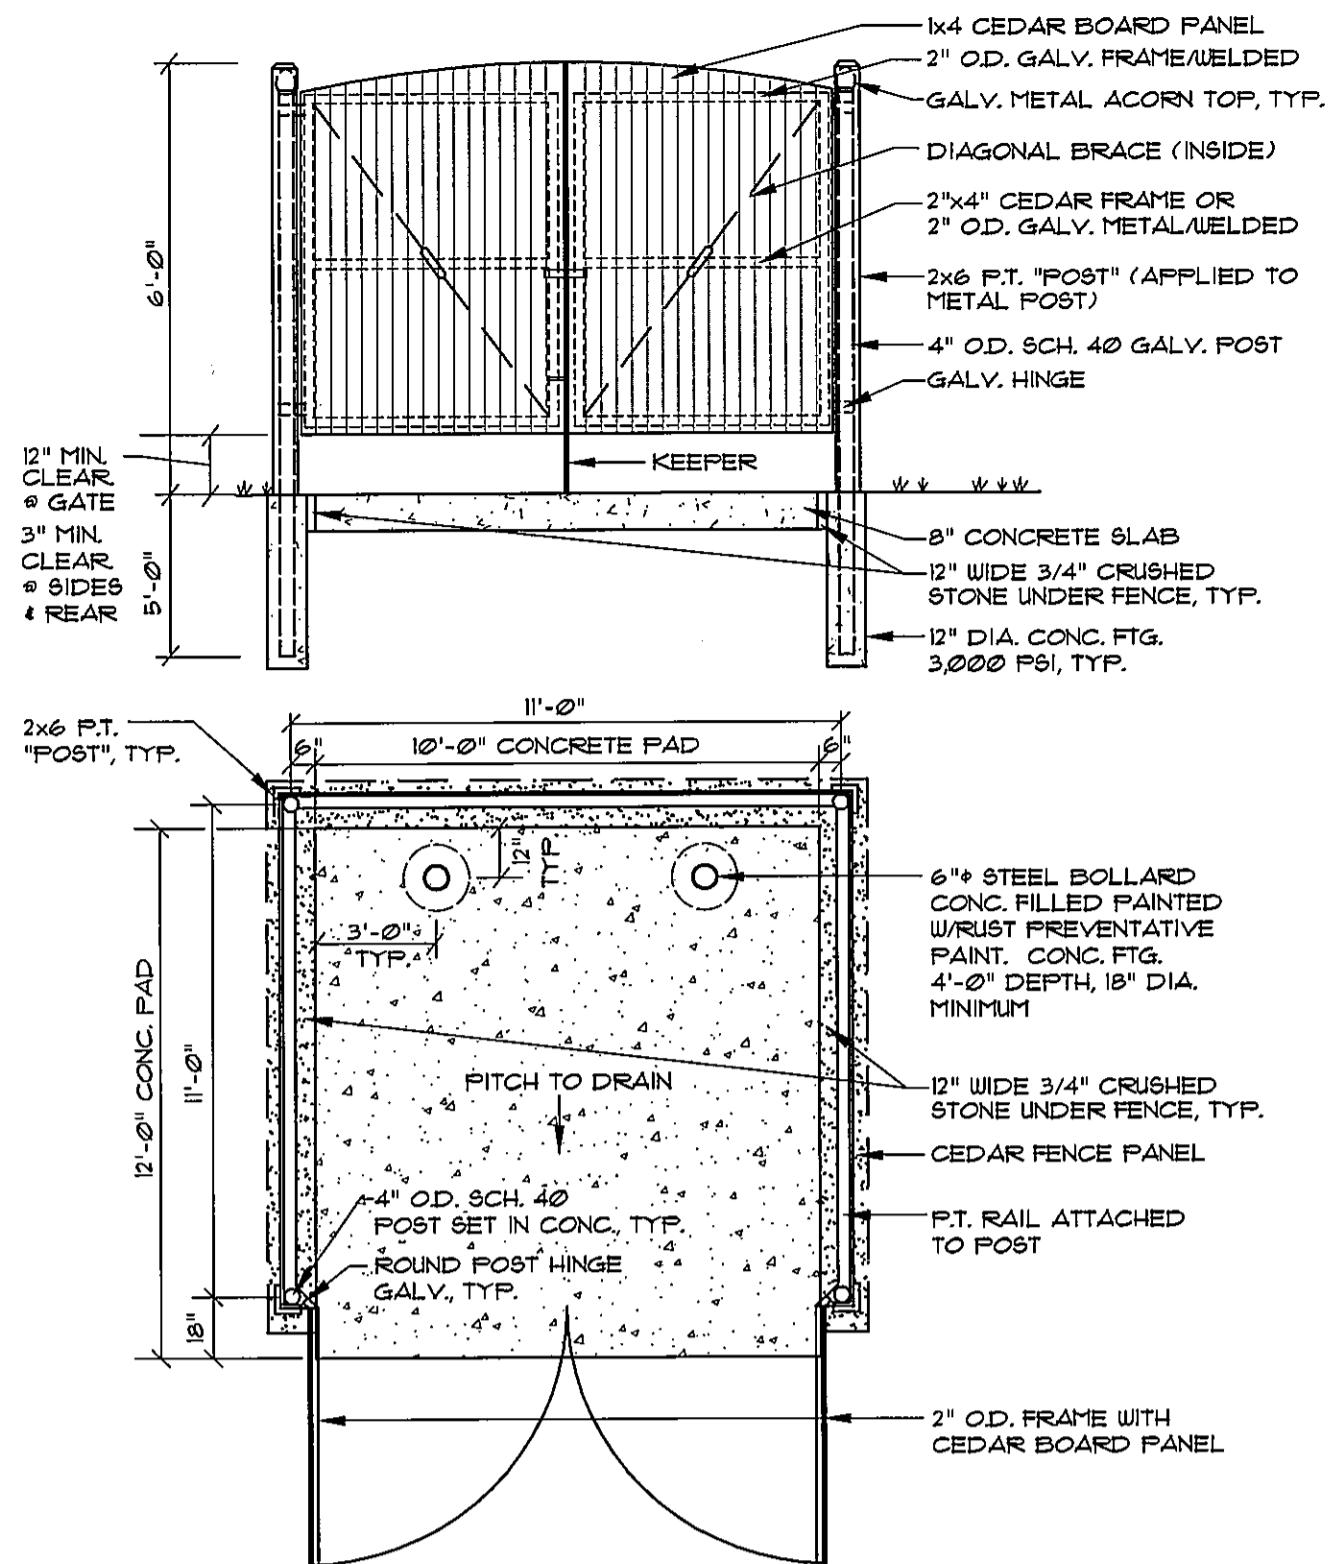


TYPICAL DUMPSTER ENCLOSURE NOT TO SCALE

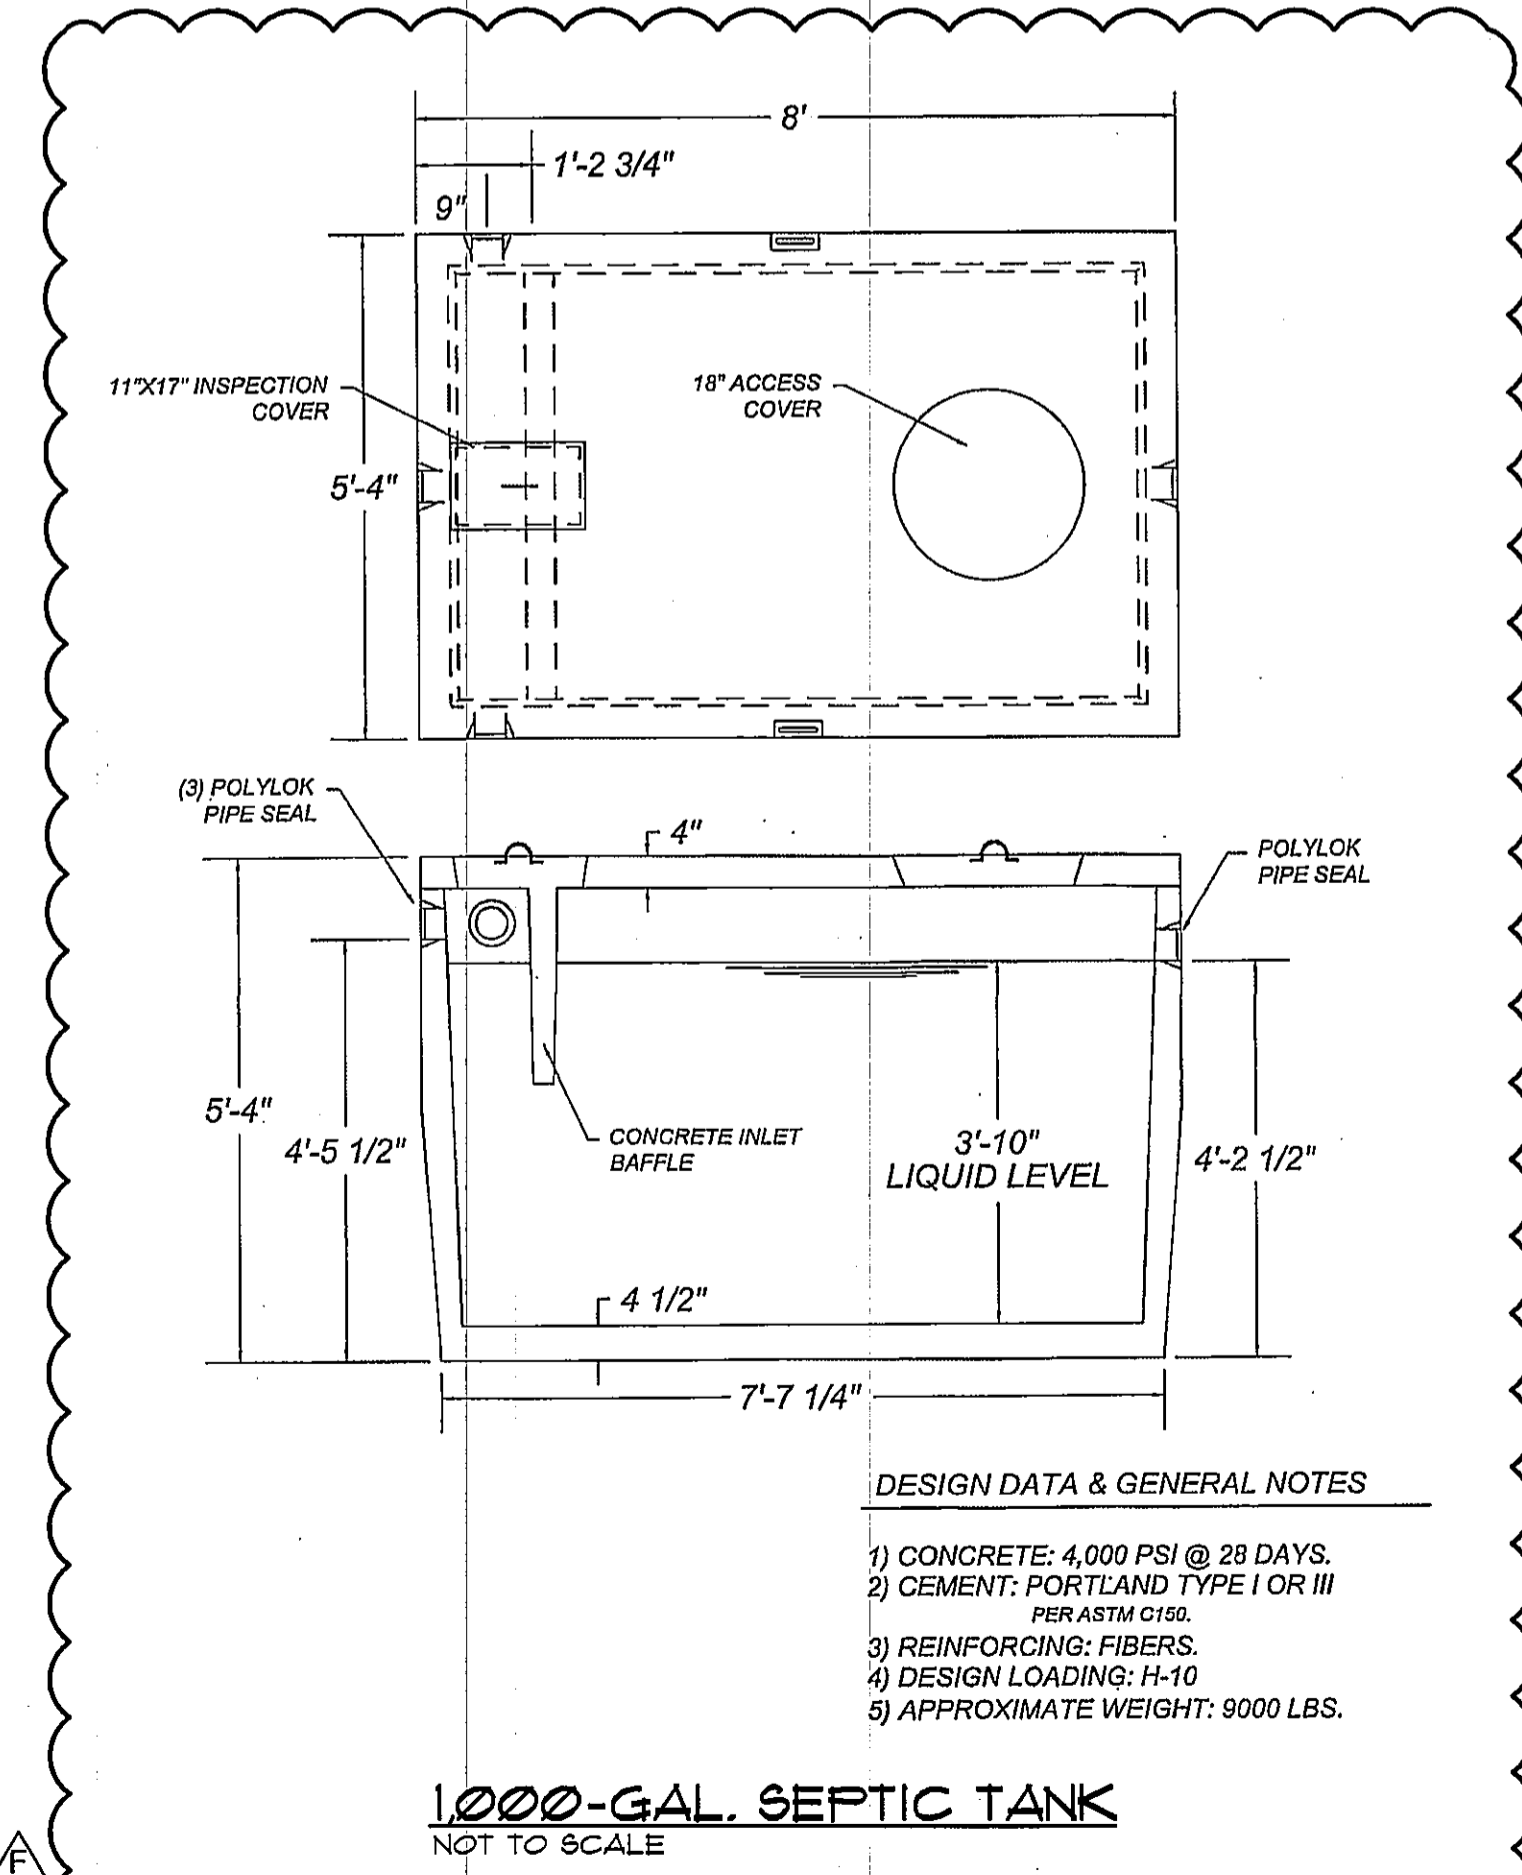

DESIGN DATA & GENERAL NOTES

- 1) CONCRETE: 4,000 PSI @ 28 DAYS.
- 2) CEMENT: PORTLAND TYPE I OR III PER ASTM C150.
- 3) REINFORCING: FIBERS.
- 4) DESIGN LOADING: H-10
- 5) APPROXIMATE WEIGHT: 9000 LBS.

1000-GAL. SEPTIC TANK NOT TO SCALE

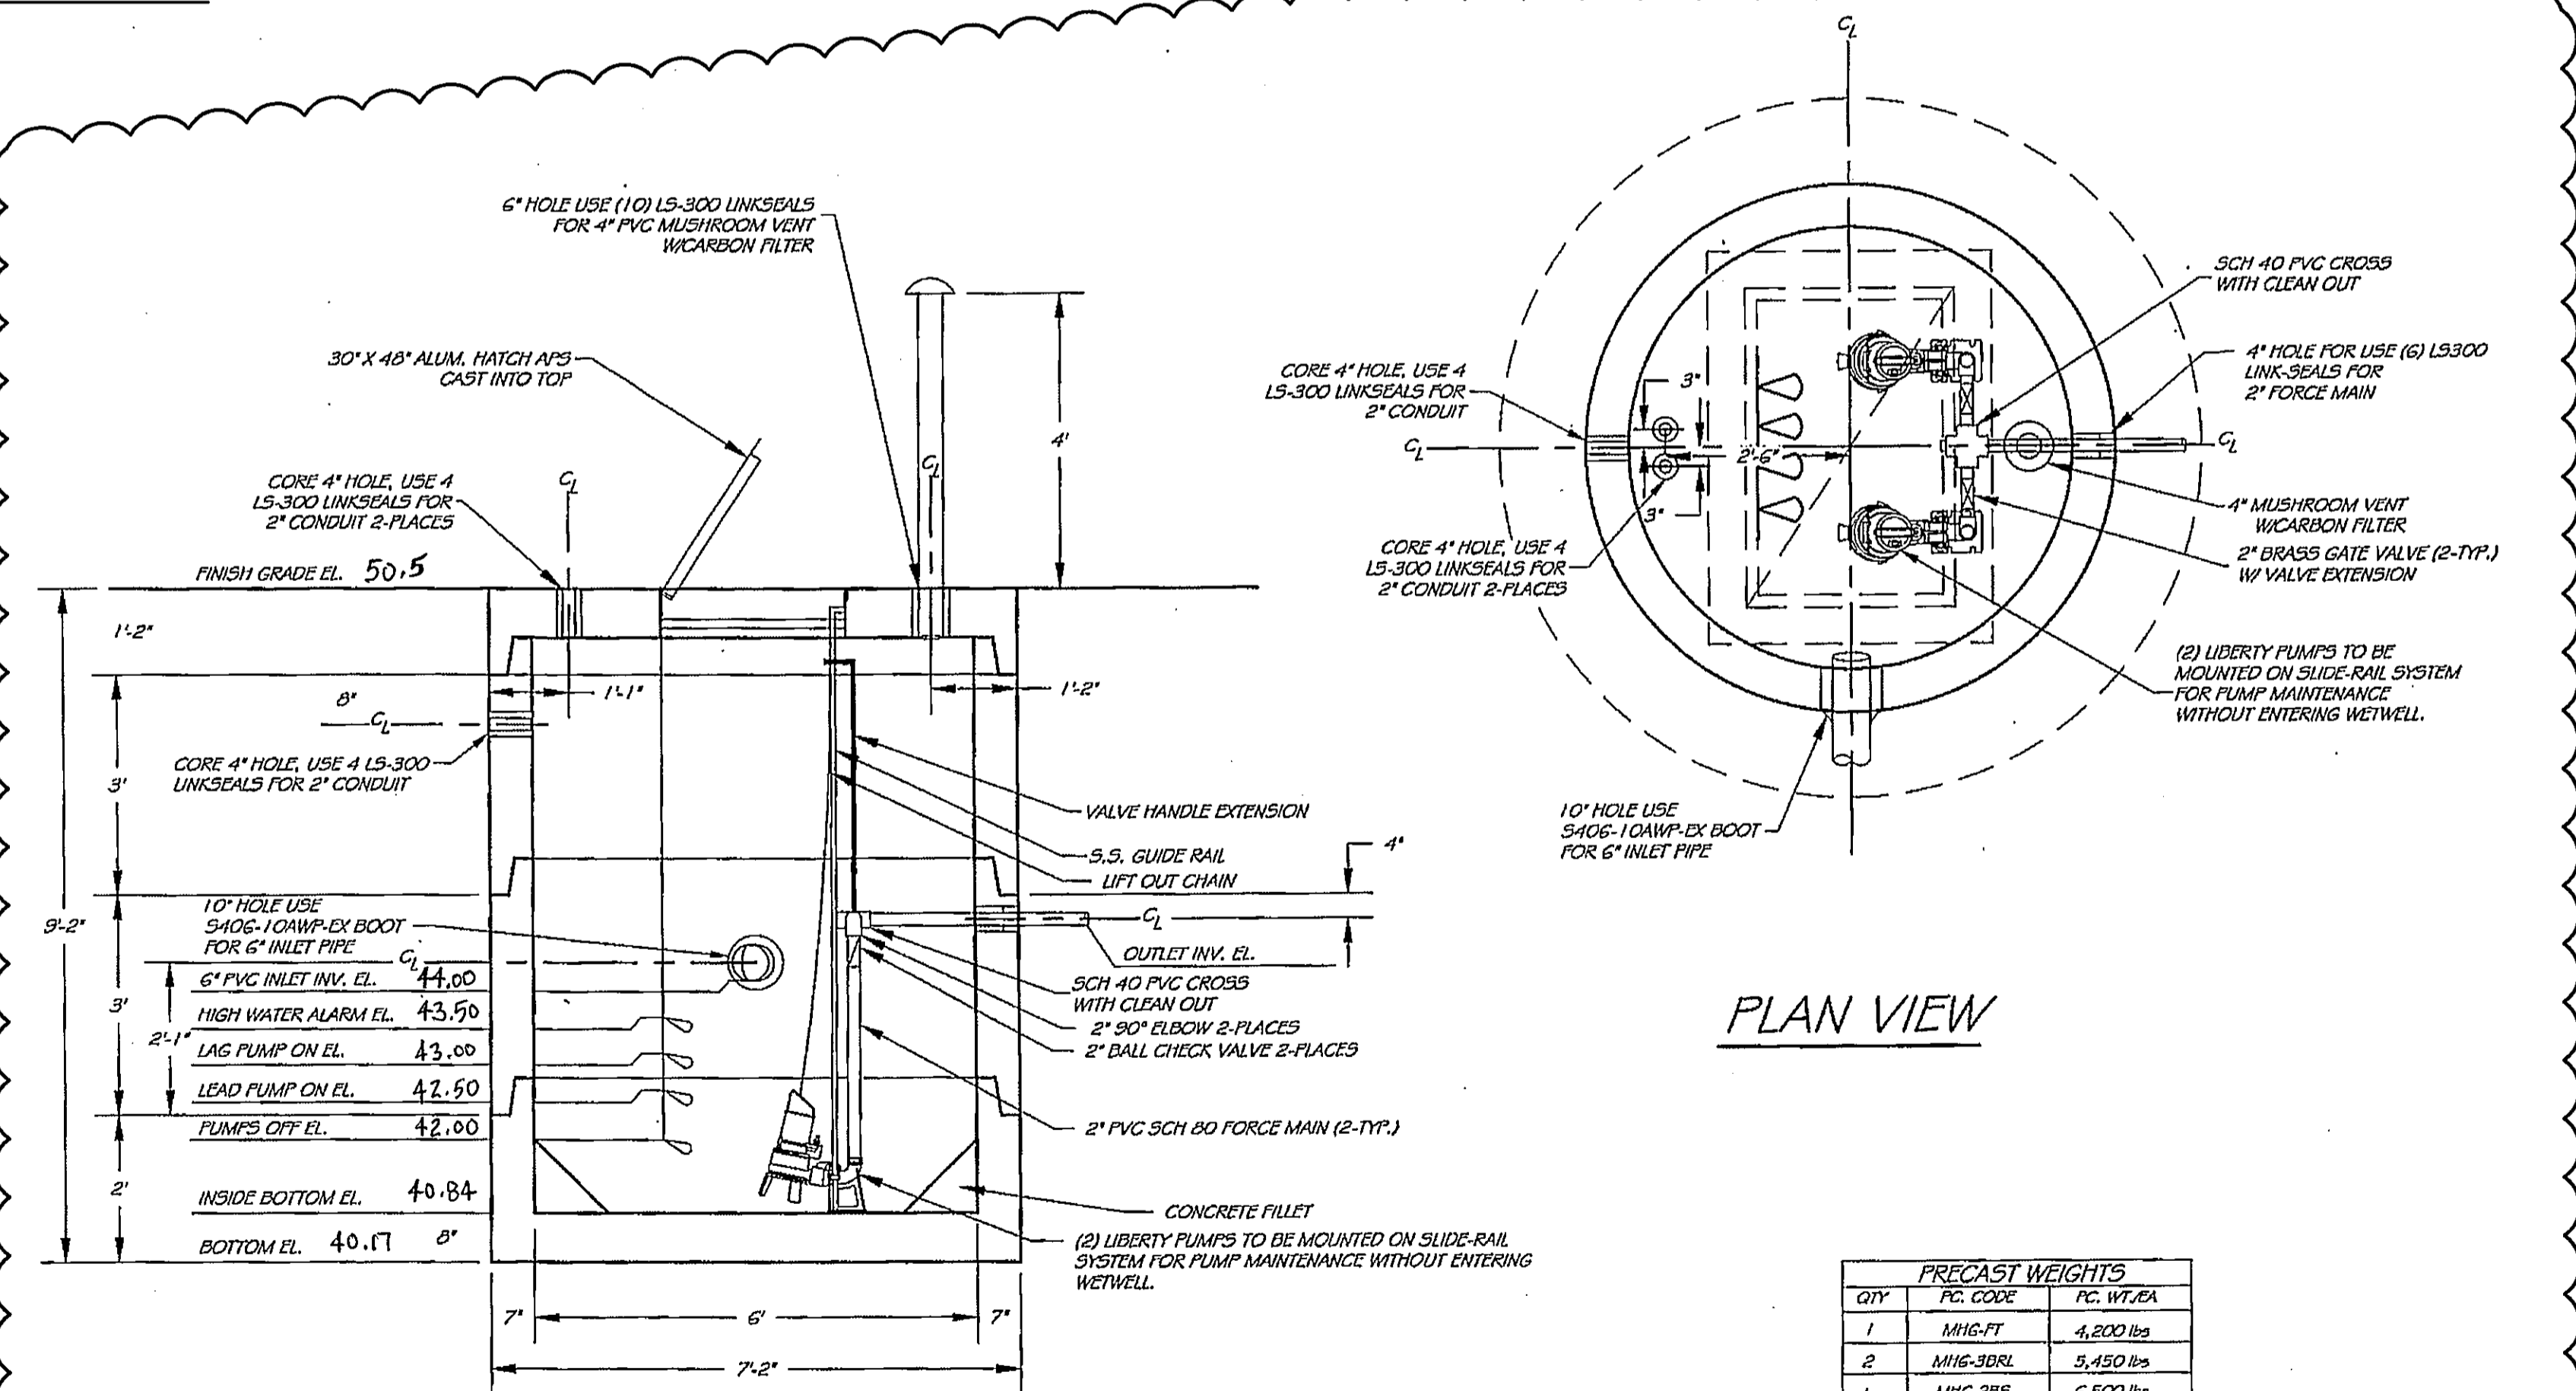


SECTION VIEW

PUMP STATION NOT TO SCALE

QTY	PC. CODE	PC. WT. LB.
1	M16-FT	4,200 lbs
2	M16-3BRL	5,450 lbs
1	M16-225	6,500 lbs

- NOTES:**
- 1) CONCRETE: 5,000 PSI @ 28 DAYS.
 - 2) CEMENT: TYPE III PER ASTM C150-81.
 - 3) DESIGN LOADING: H-20 PER ASTM C-478.
 - 4) JOINTS TO BE SEALED W/2-STRIPS OF "CON-SEAL".
 - 5) EXTERIOR OF TANK TO BE "AQUA-SAFE" COATED

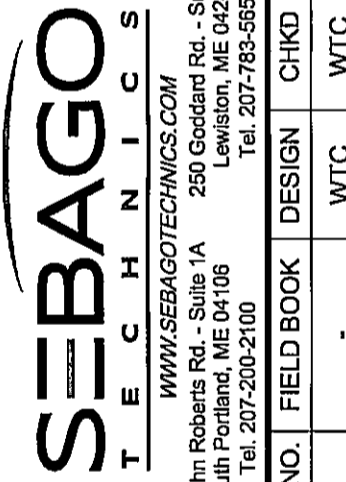

DETAILS OF: 765 WARREN AVENUE SITE
 WARREN AVENUE
 PORTLAND, MAINE
FOR: BOULOS PROPERTY MANAGEMENT
 ONE CANAL PLAZA
 PORTLAND, MAINE 04101

DATE	SCALE
08-01-12	AS SHOWN