



1 5/8" X 3 5/8" METAL STUD  
@ 16" O.C.

BACK TO BACK  
1 5/8" X 3 5/8" METAL STUD  
@ 36" O.C.  
CEILING SUPPORT  
TO MATCH EXISTING



West Elevation View

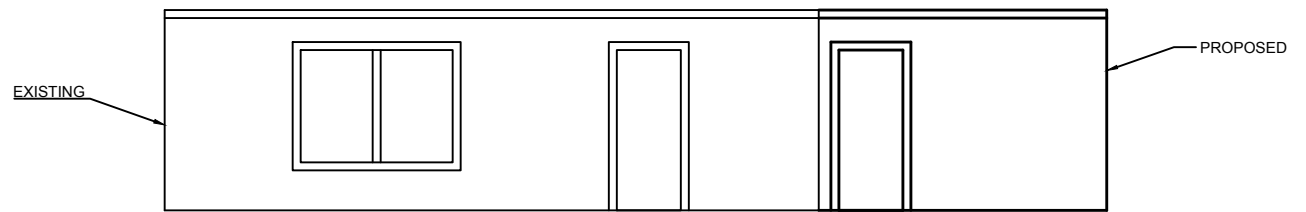

South Elevation View

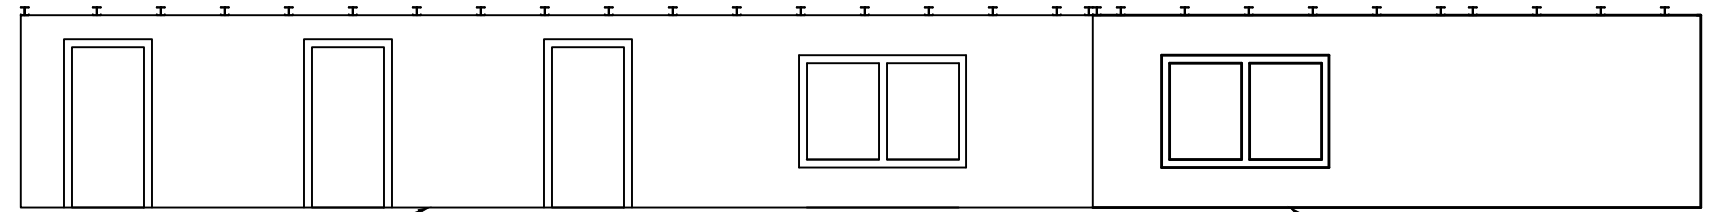

East Elevation View

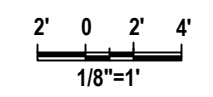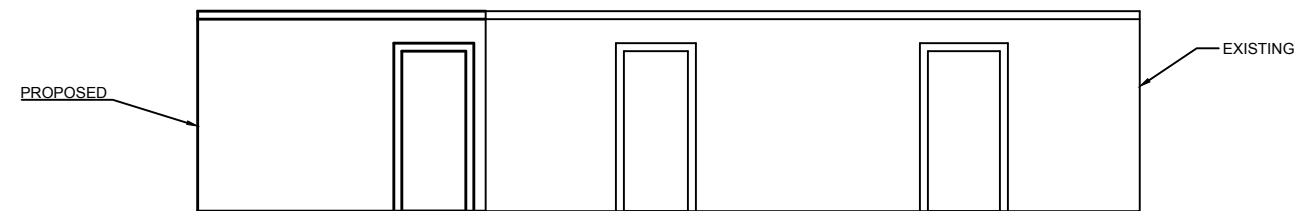

General Notes

All Information, Concepts and Designs contained here in, is confidential and proprietary information and is the sole property of Allagash Brewing Co.. This drawing can not be duplicated, disclosed, copied or used for any purpose other than for which it was specifically furnished without the prior written consent of Allagash Brewing Co..

No.	Revision/Issue	Date

**ALLAGASH**  
BREWING COMPANY  
PORTLAND, MAINE

Project Name and Address  
ELEVATIONS  
WARREN\_OFFICES  
765\_WARREN\_AVE  
PORTLAND\_ME\_04103

Project OFFICE_ADDITION	Sheet 02
Date 041816	
Scale AS_NOTED	