




ENTRY ELEVATION


SCALE: 3/16" = 1'-0"

PROPOSED CANOPY
ROOF
EXISTING
VESTIBULE

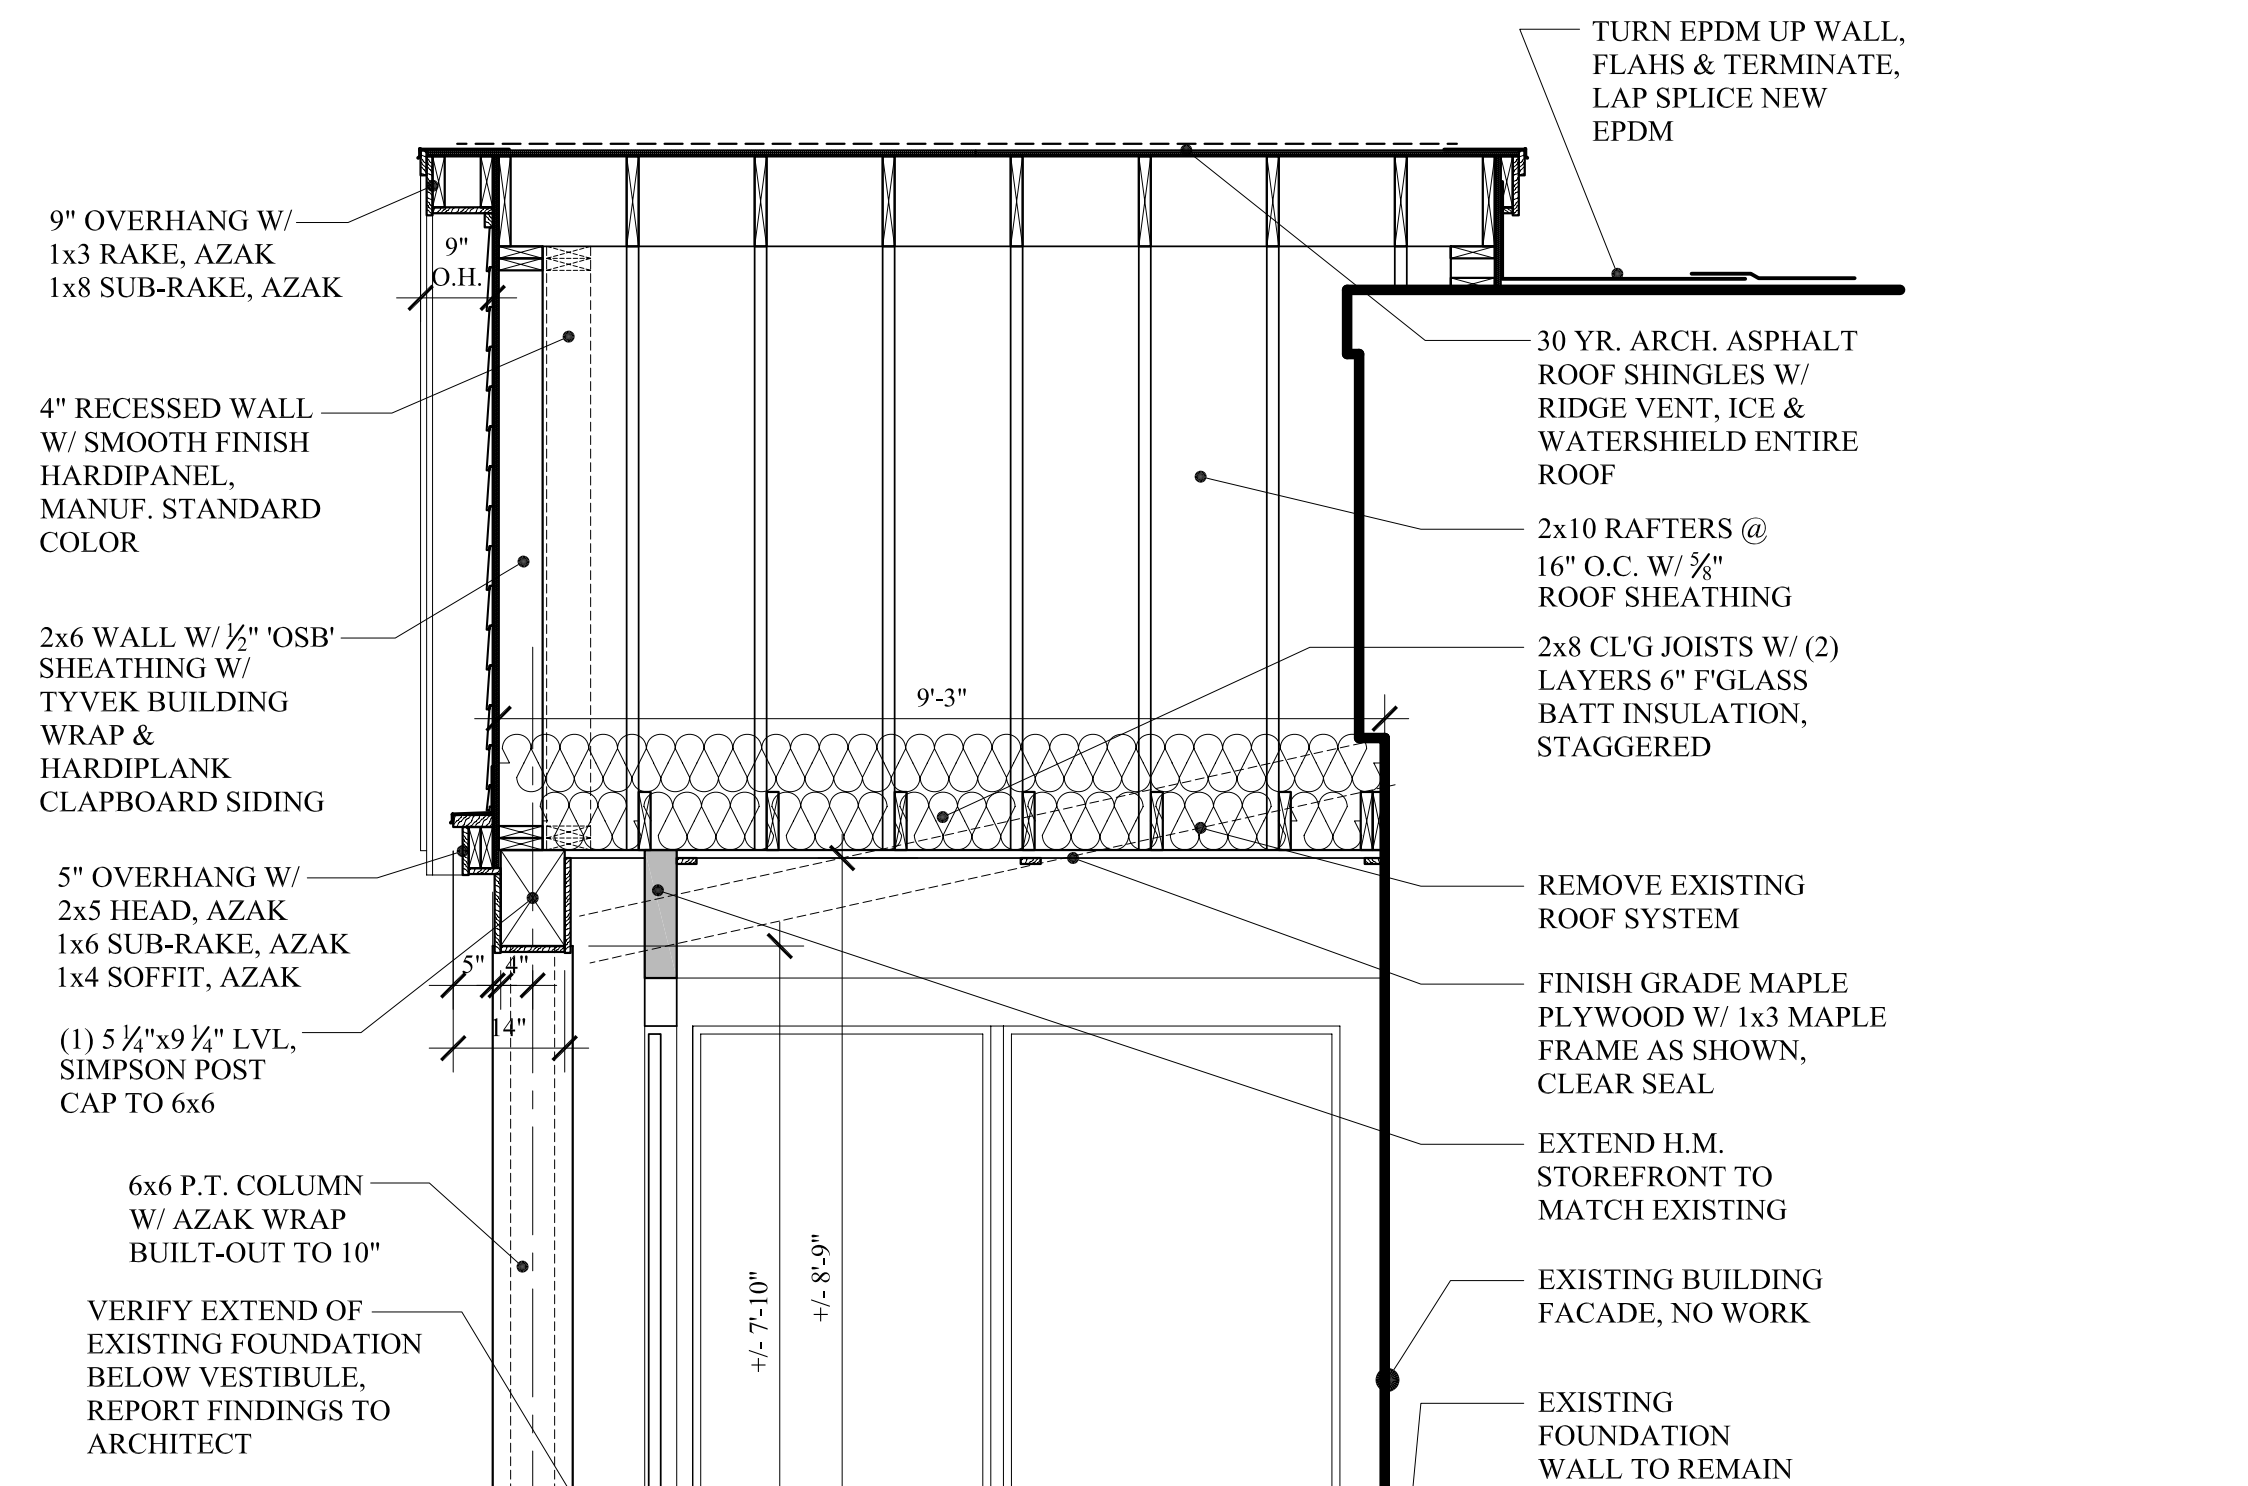


CANOPY SECTION

SCALE: 1/2" = 1'-0"

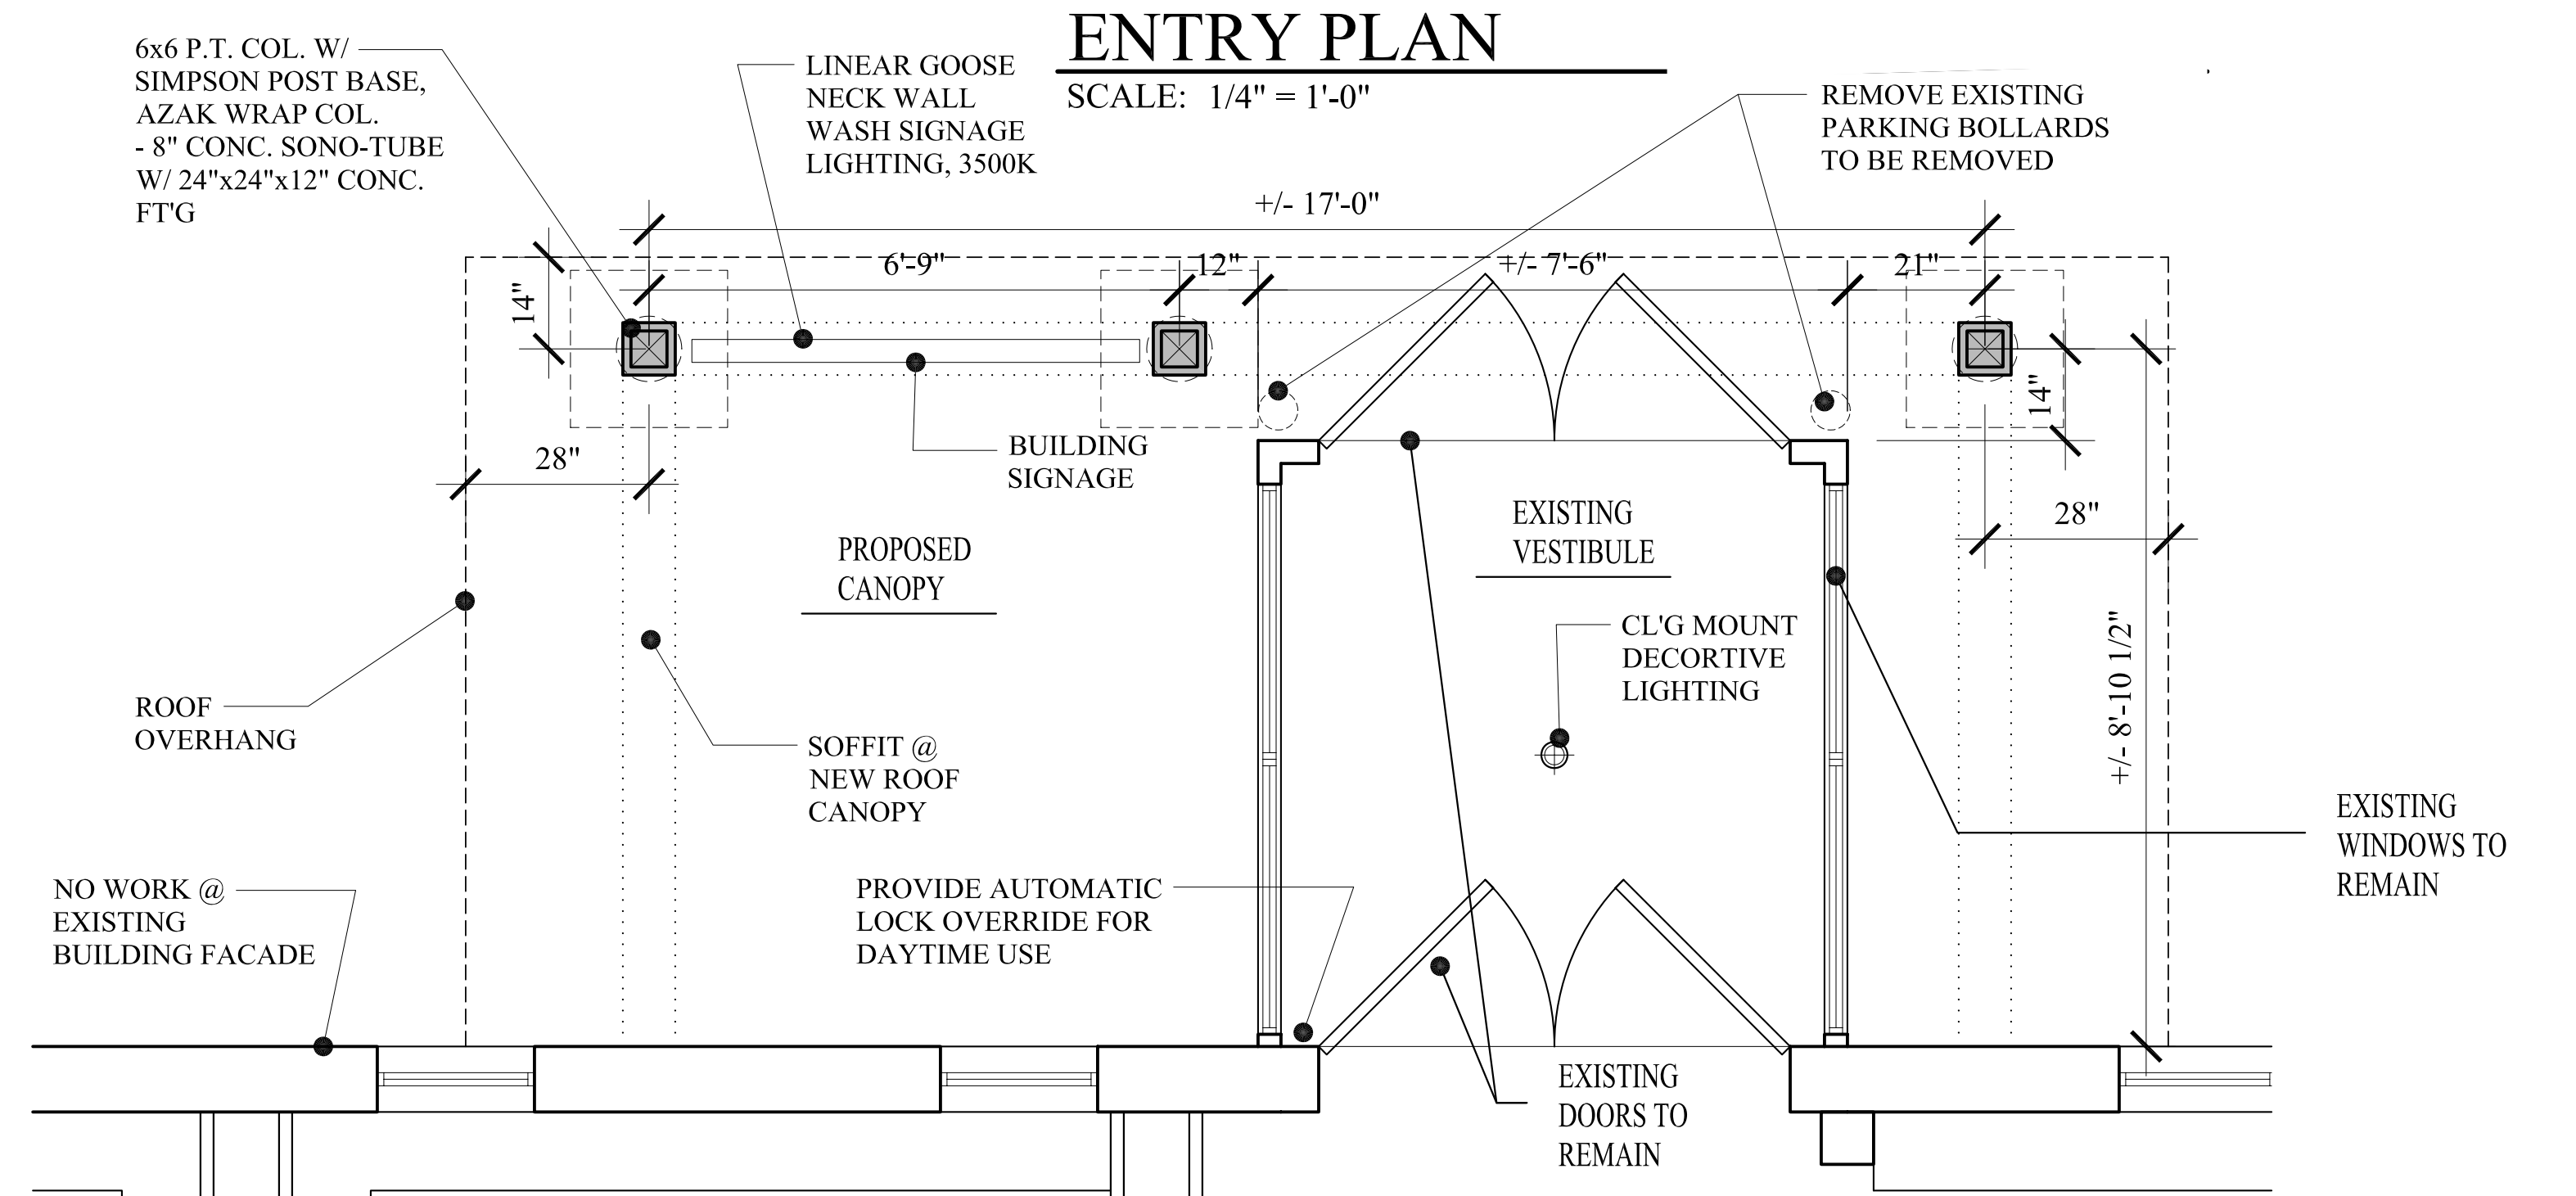


ENTRY PLAN

SCALE: 1/4" = 1'-0"

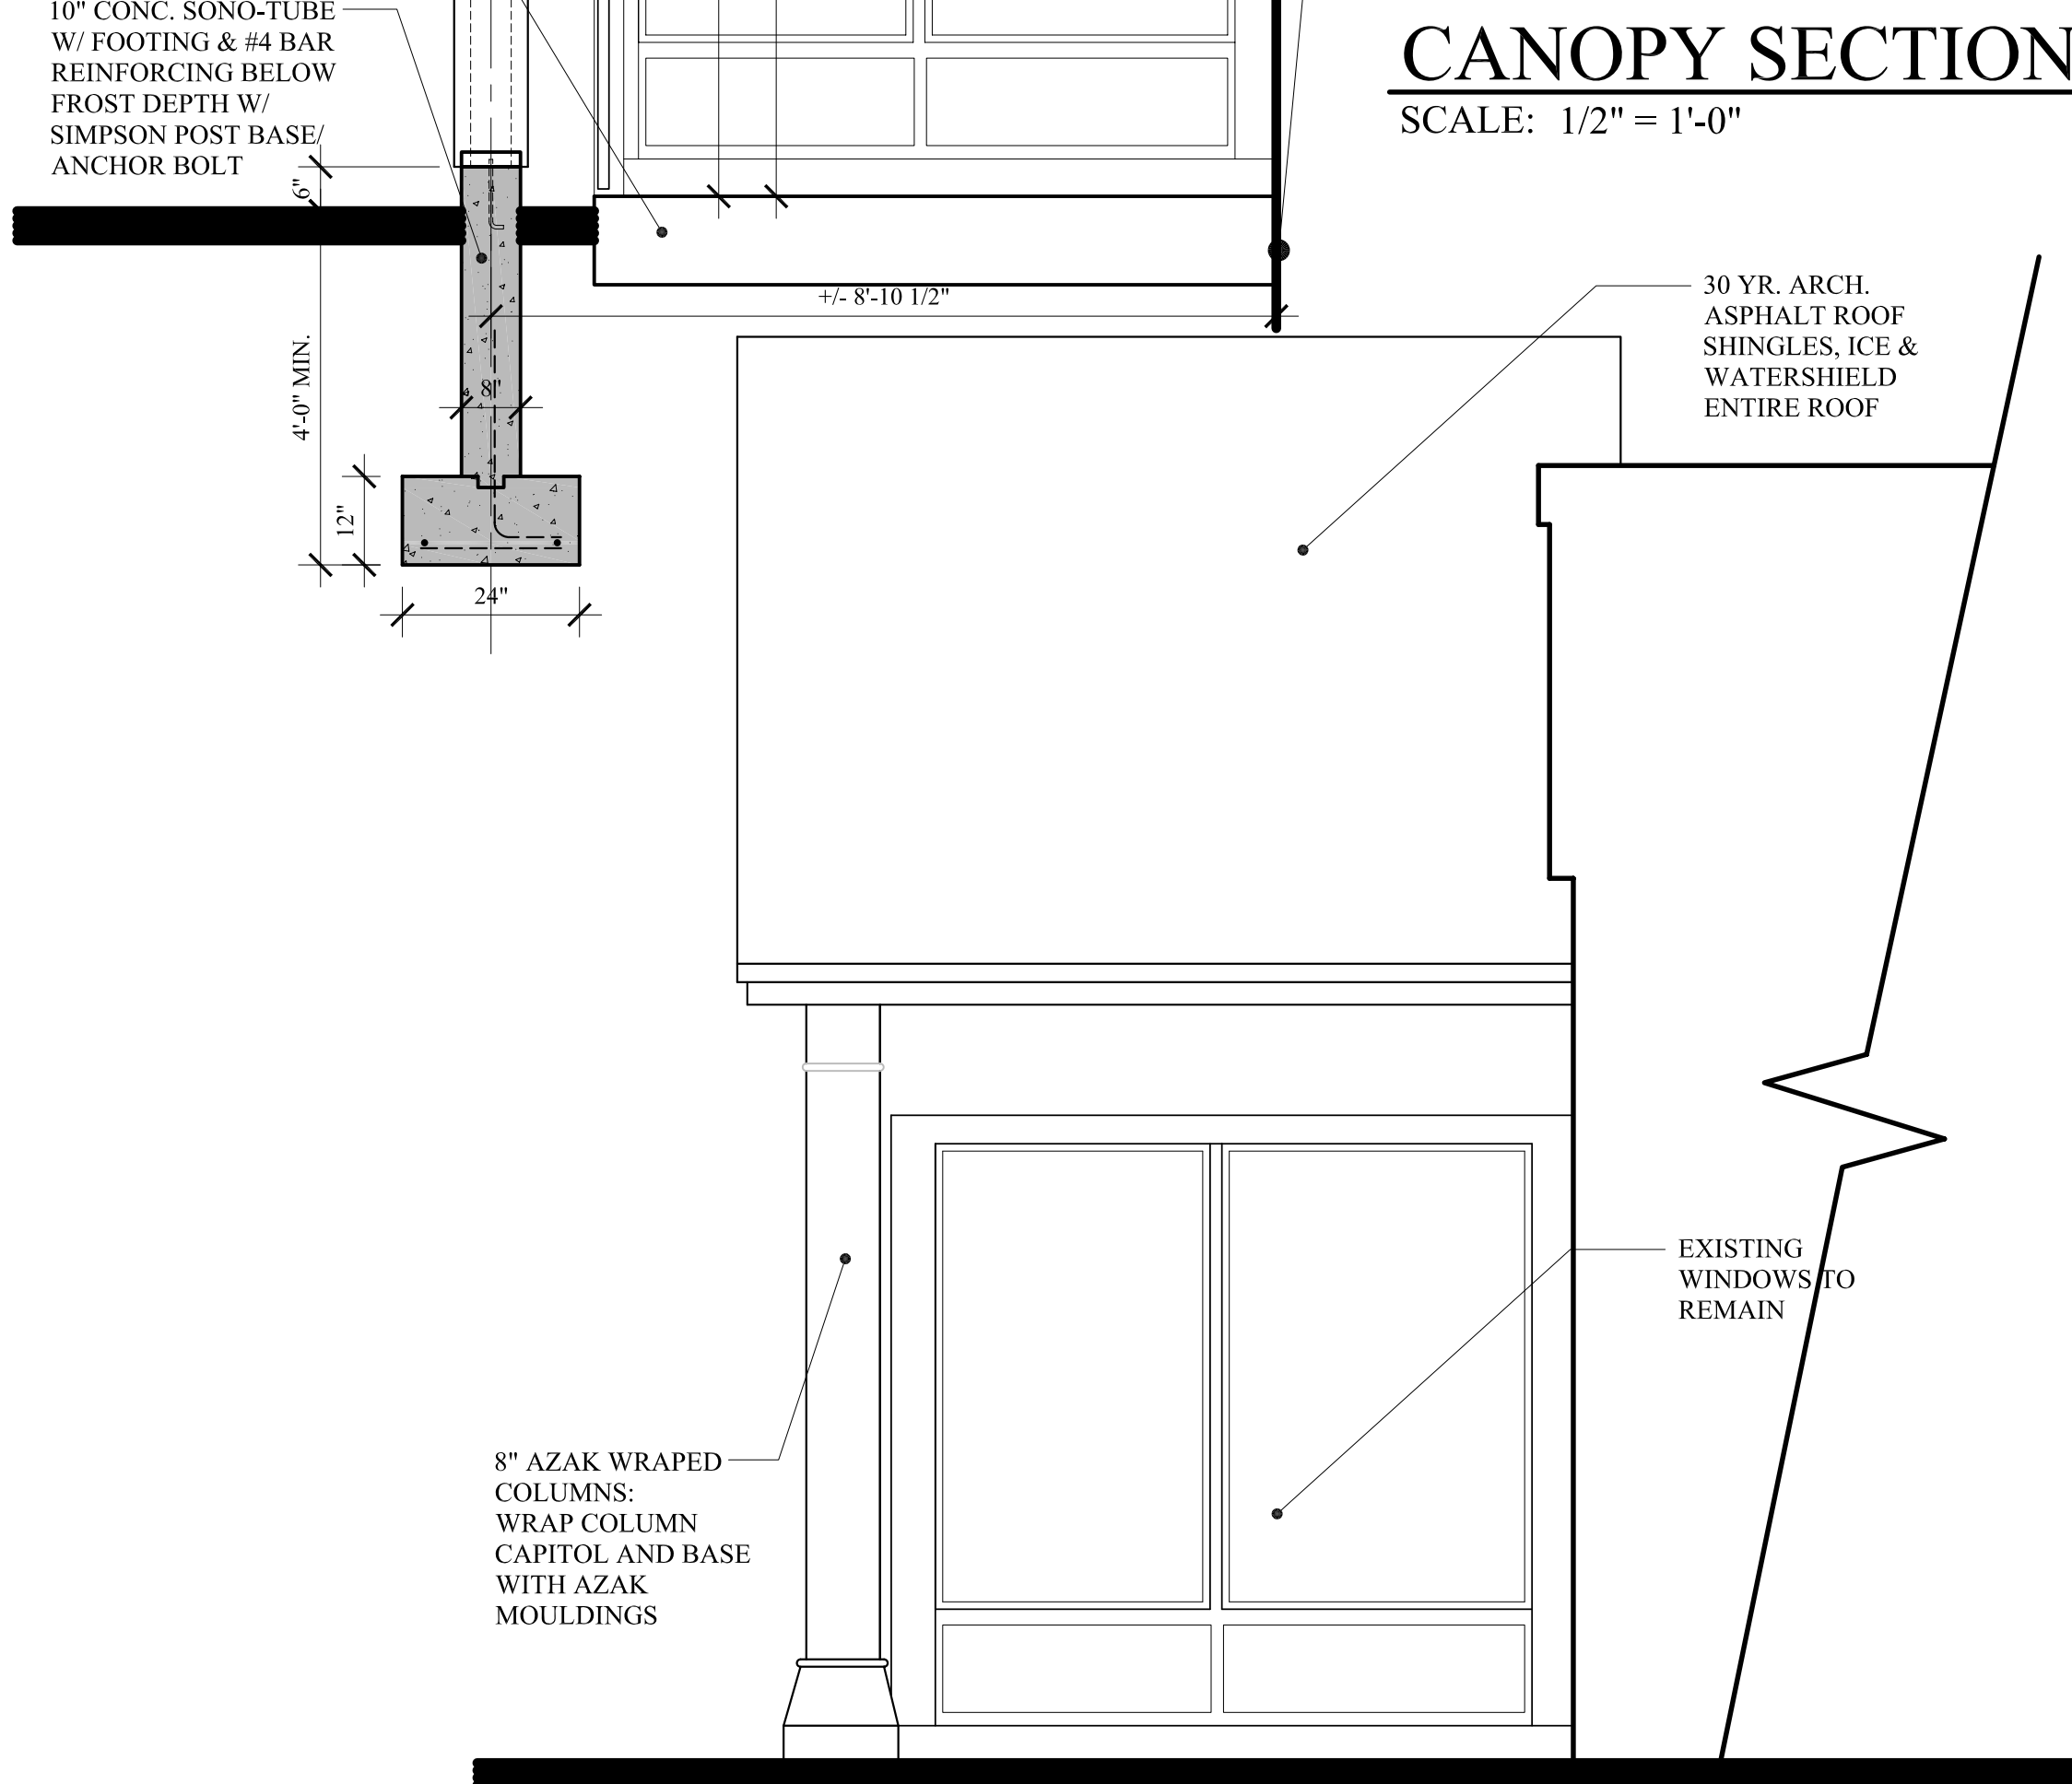

ENLARGED ENTRY ELEVATION (SIDE)


SCALE: 1/2" = 1'-0"

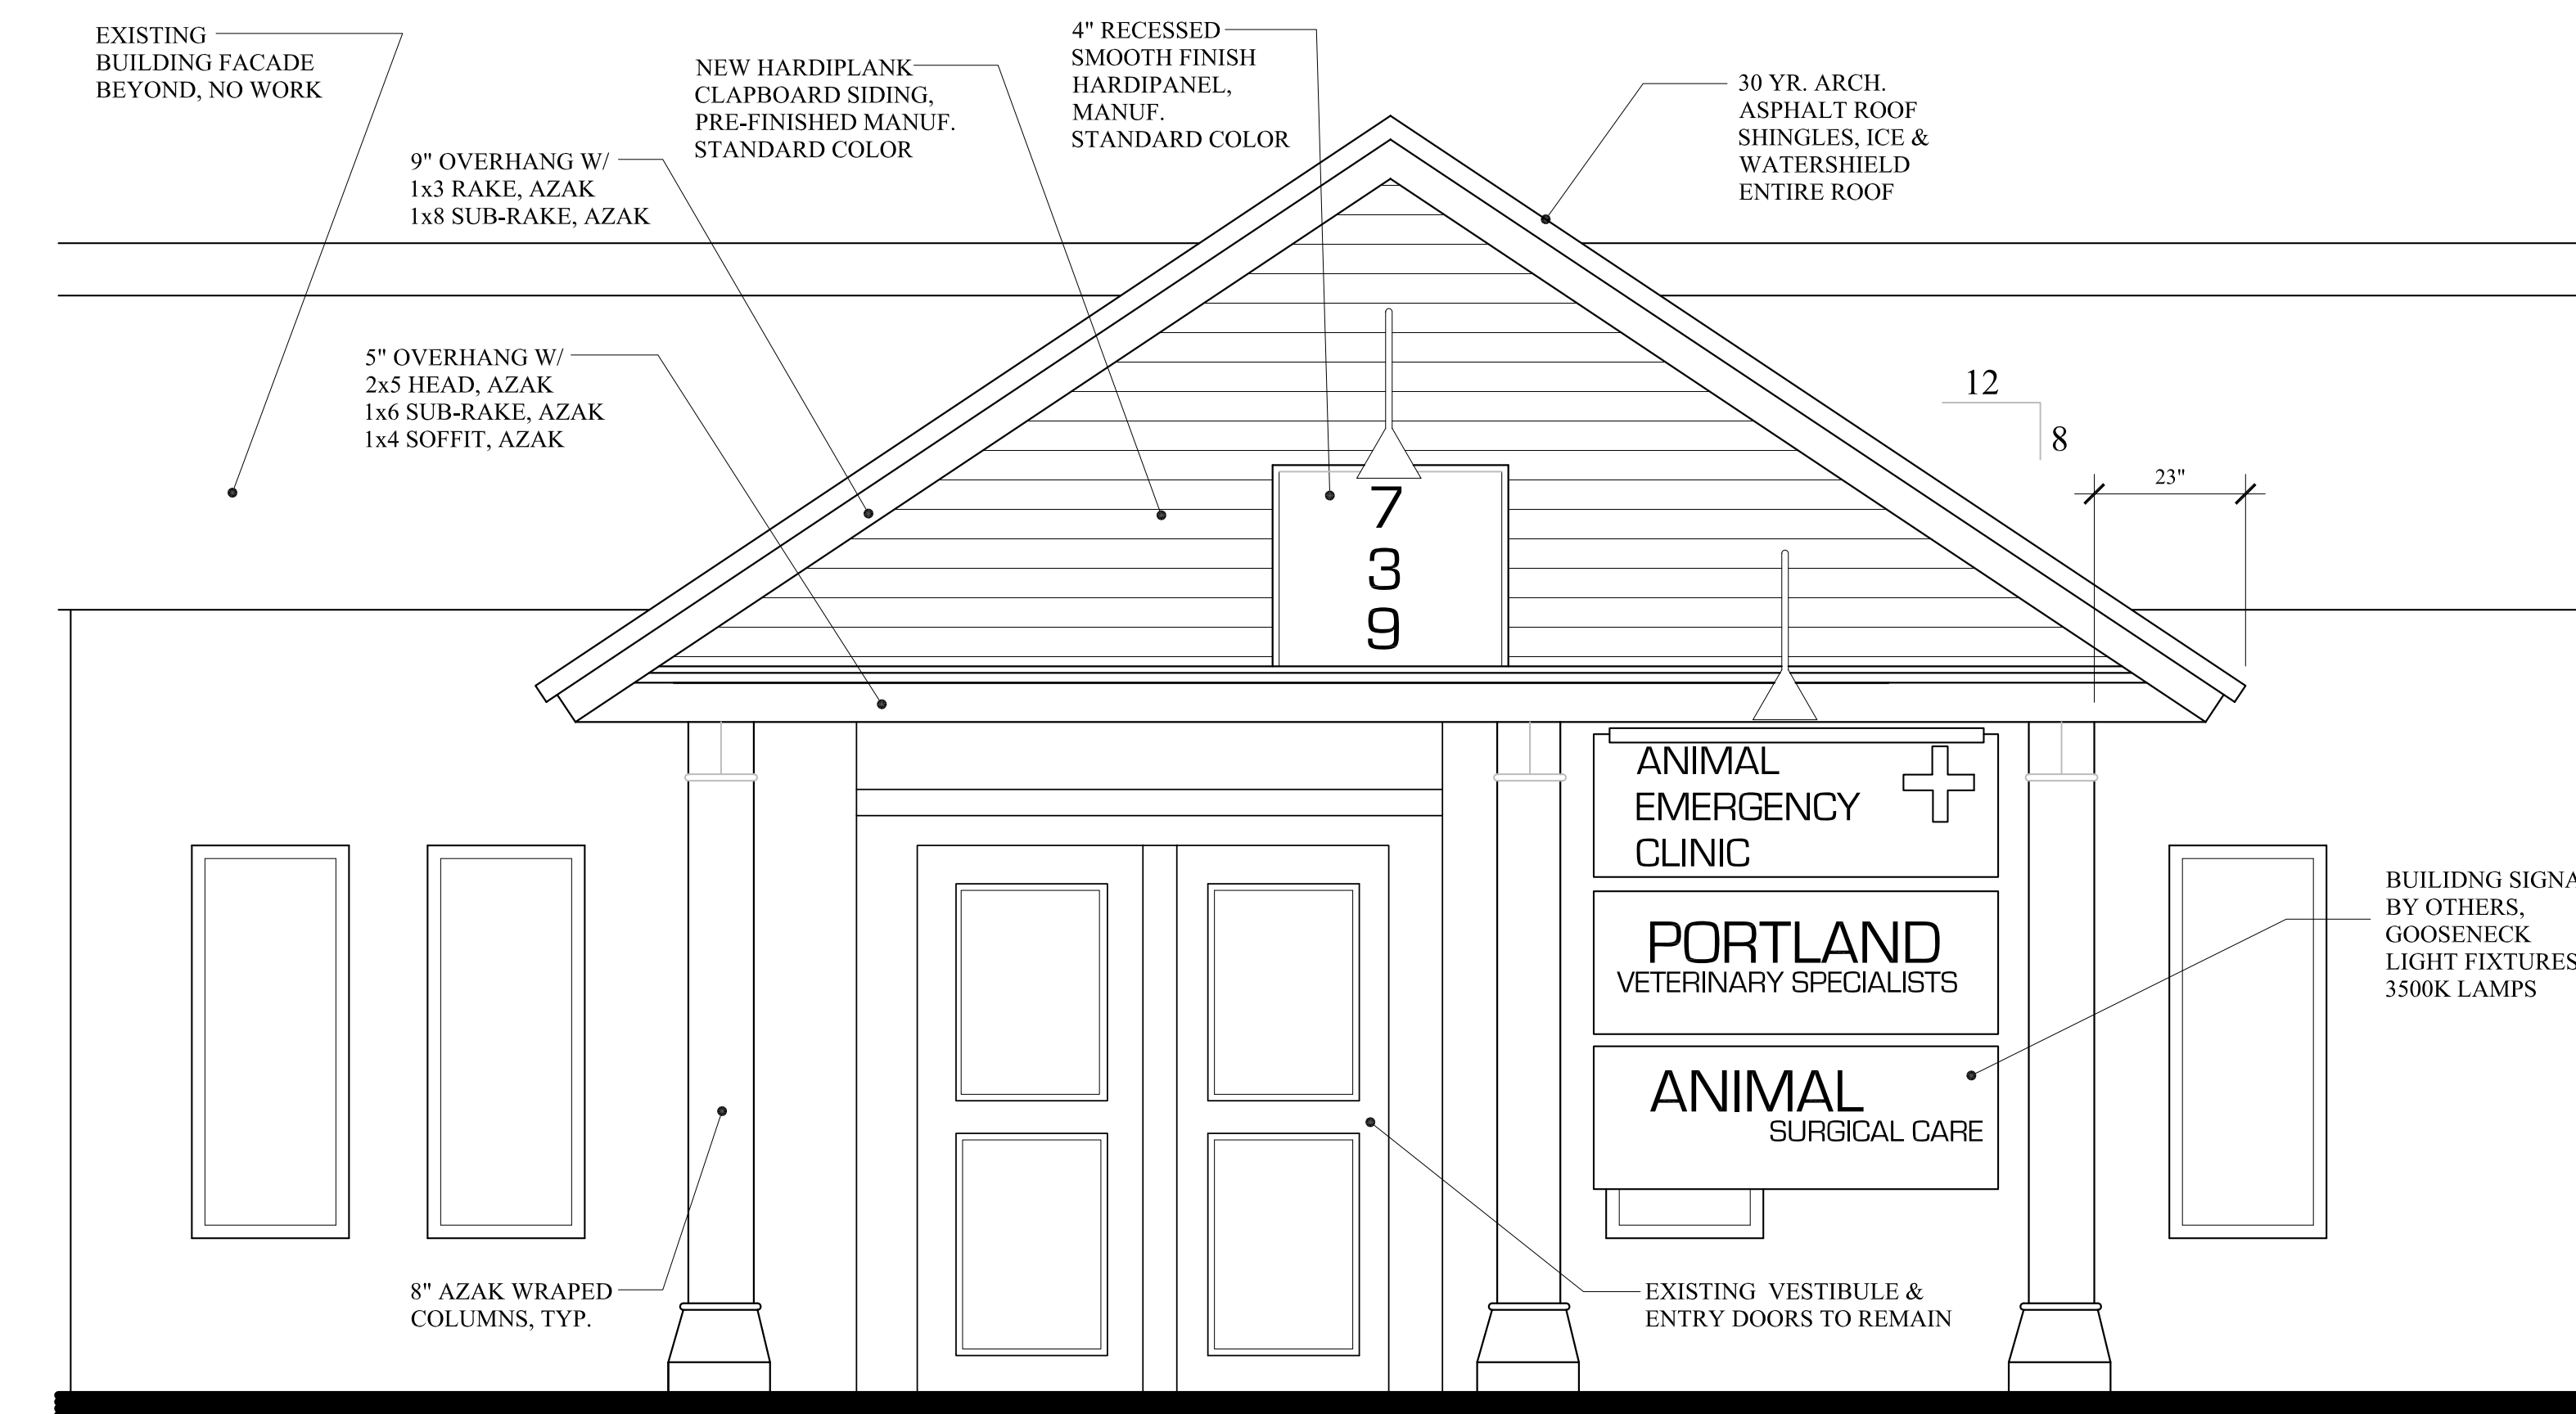

ENLARGED ENTRY ELEVATION

SCALE: 1/2" = 1'-0"

ENTRY CANOPY PERMIT : OCTOBER 03, 2013

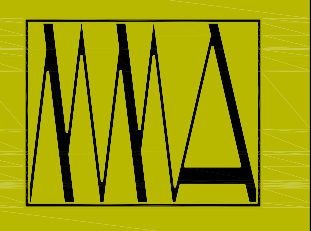

**MARK
MUELLER
ARCHITECTS**
A.I.A.
100 Commercial Street
Suite 205
Portland, Maine 04101
Phone/Fax 207.774.9057
Email:
rfi@muellerarchitects.com

© COPYRIGHT 2011
MARK MUELLER ARCHITECTS

**DOWNEAST VETERINARY
EMERGENCY CLINIC**
dba ANIMAL EMERGENCY CLINIC
739 WARREN AVE - PORTLAND, MAINE 04103

RENOVATION :

REVISIONS	DATE
	11.01.2011
PROJECT	PVS @ AEC
DRAWN BY	MFP
CHECK BY	MJM

A-1.1