


RECEIVED
DEC - 8 2005

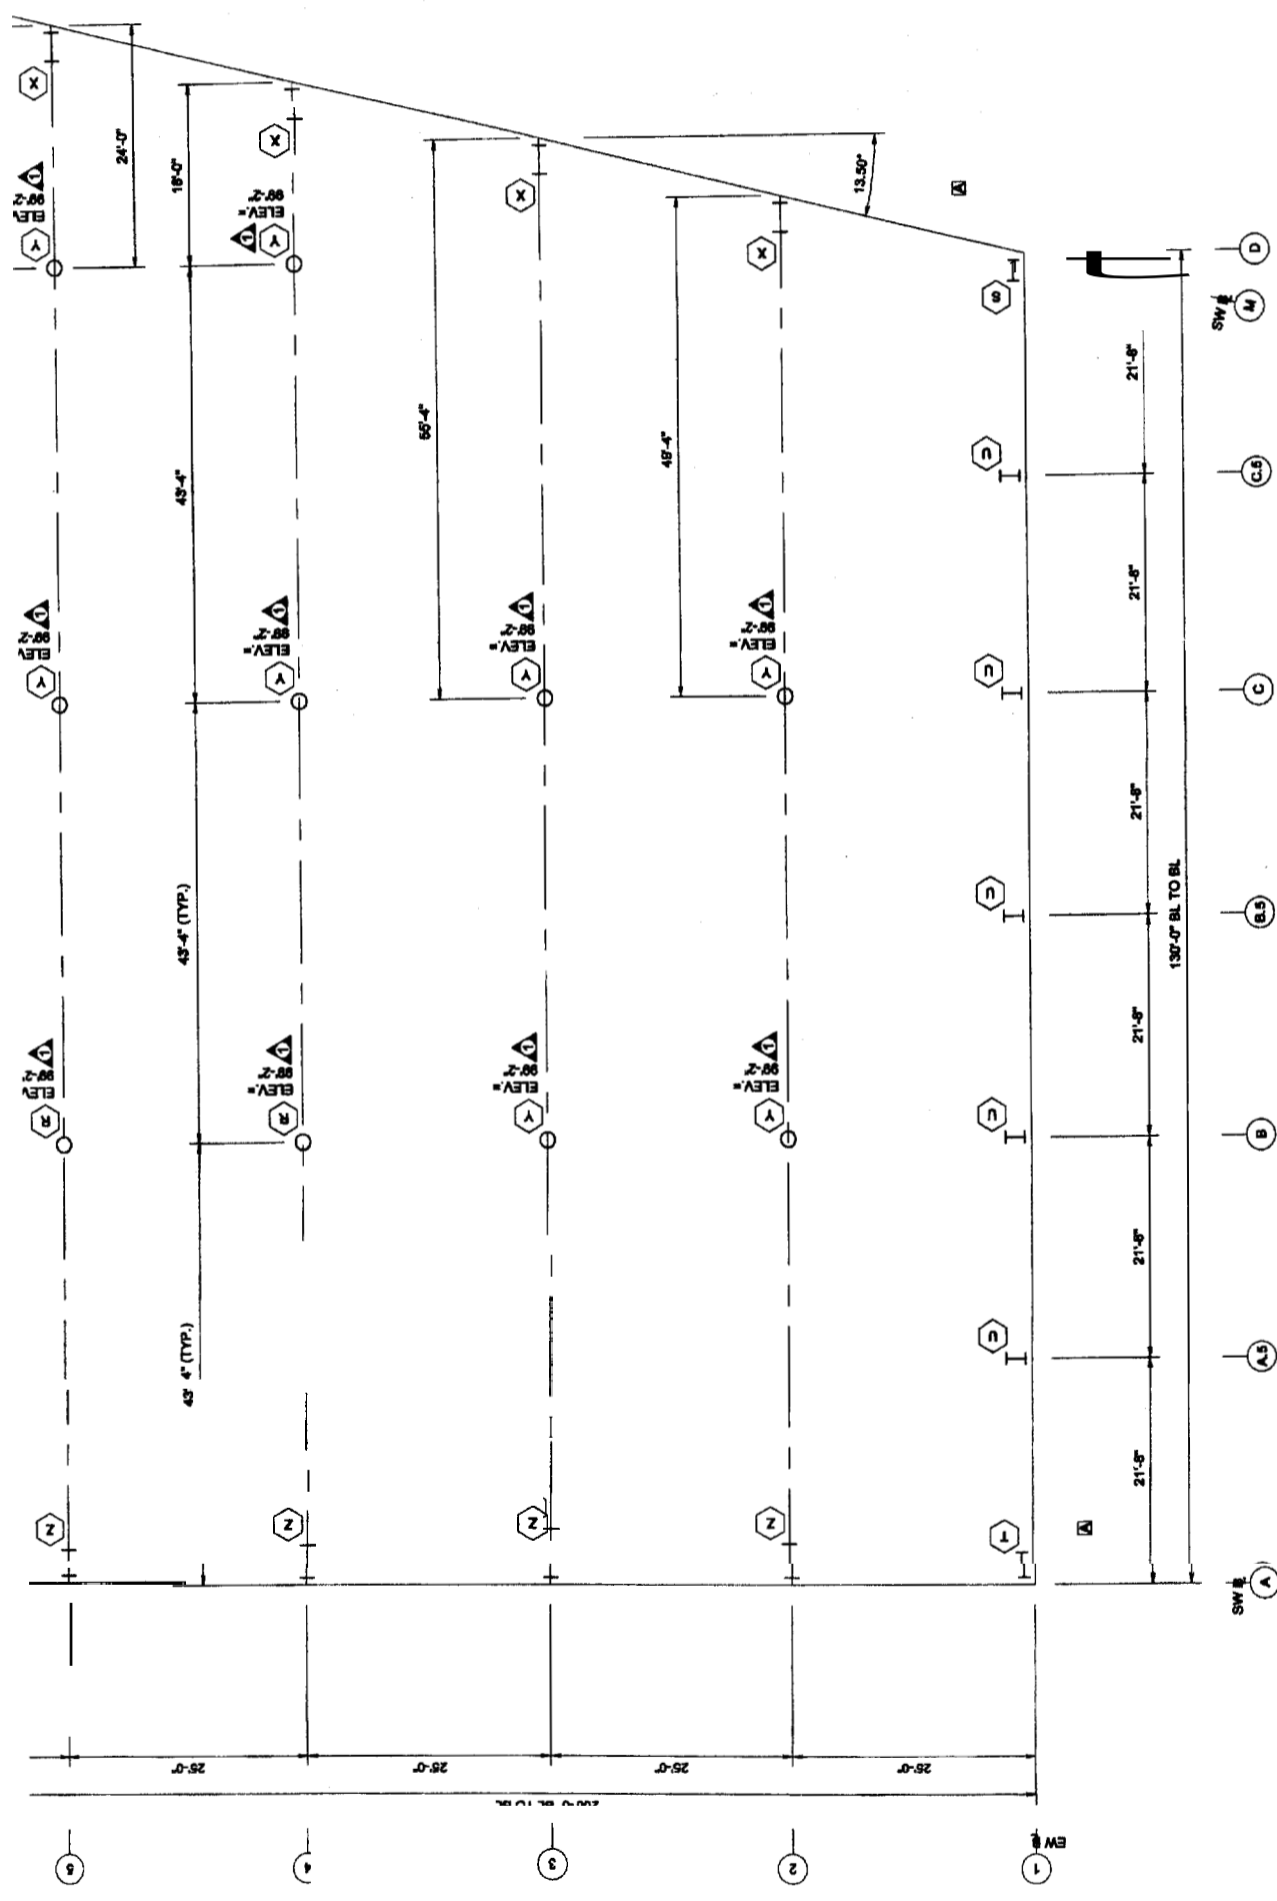

ANCHOR BOLT PLAN
 FINISHED FLOOR ELEVATION = 100'-0"
 BASE OF ALL COLUMNS AT ELEVATION = 100'-0" UNLESS NOTED
 BASE OF FRAME OPENING JAMBS AT ELEVATION = 100'-0" UNLESS NOTED

REVISIONS

| | | |
|---|---------------------|-------------|
| 1 | REVISED PER C.O. #2 | CD 12-08-05 |
| 2 | | |
| 3 | | |
| 4 | | |



NOTWITHSTANDING THE ADJACENT SEAL, NEITHER THE ENGINEER NAMED NOR CHIEF BUILDINGS IS ACTING AS THE ENGINEER OF RECORD. THE ENGINEER NAMED AND CHIEF BUILDINGS RESPONSIBILITY IS LIMITED TO THE STRUCTURAL PERFORMANCE OF THE PRE-ENGINEERED COMPONENTS DESIGNED BY CHIEF BUILDINGS.

ANCHOR BOLT SETTING PLAN
 BRADCO SUPPLY / BRADCO-WICKES LUMBER
 PORTLAND, ME
 RFM 178X200X16'-10 1:12 25' BAYS

| | |
|-------------|----------|
| ORDER NO. | A2 |
| DRAWN | CD |
| CHECK | AWK |
| DATE | 11-16-05 |
| PROJECT NO. | CO84705 |

