



ISSUED FOR
CONSTRUCTION

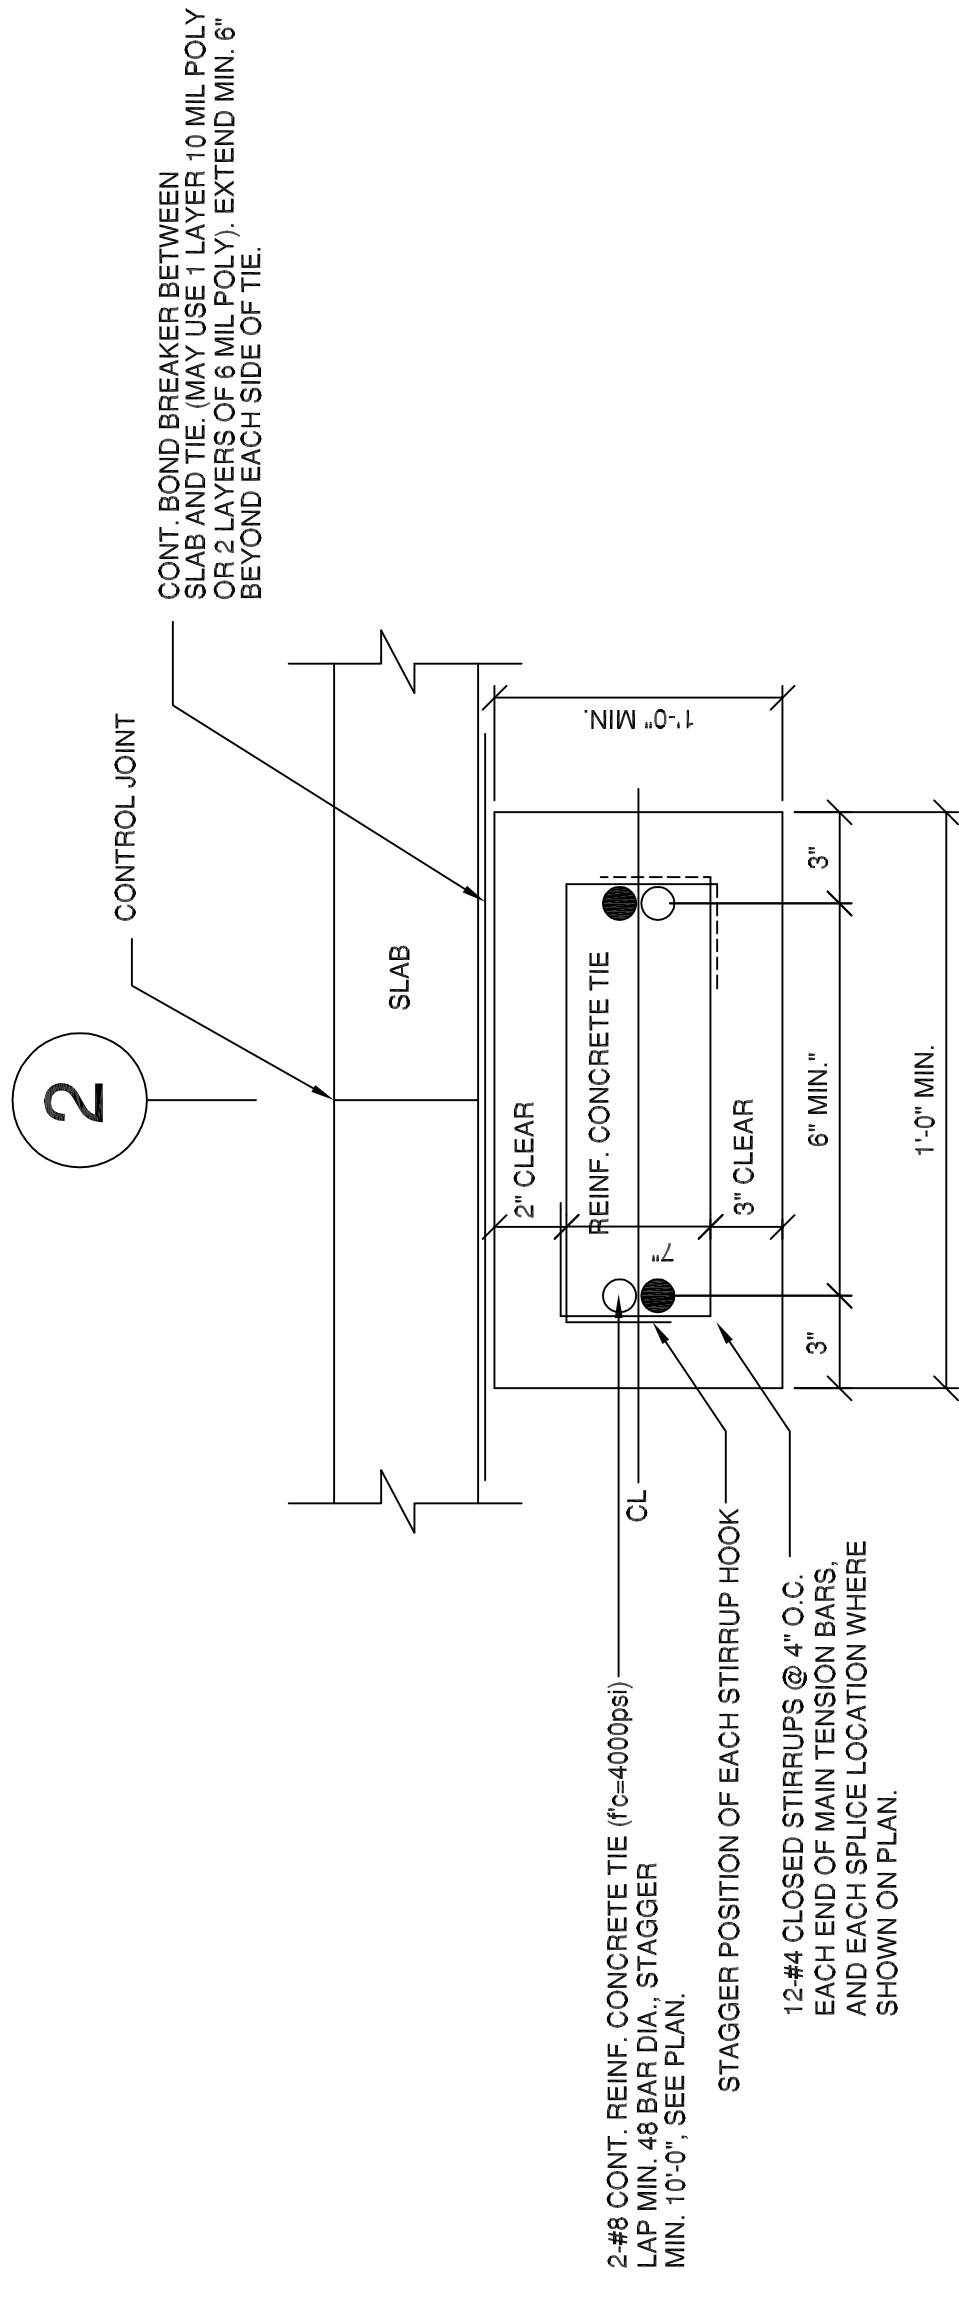


TYPICAL REINFORCED CONCRETE TIE DETAIL AT GRID 2

NOT TO SCALE

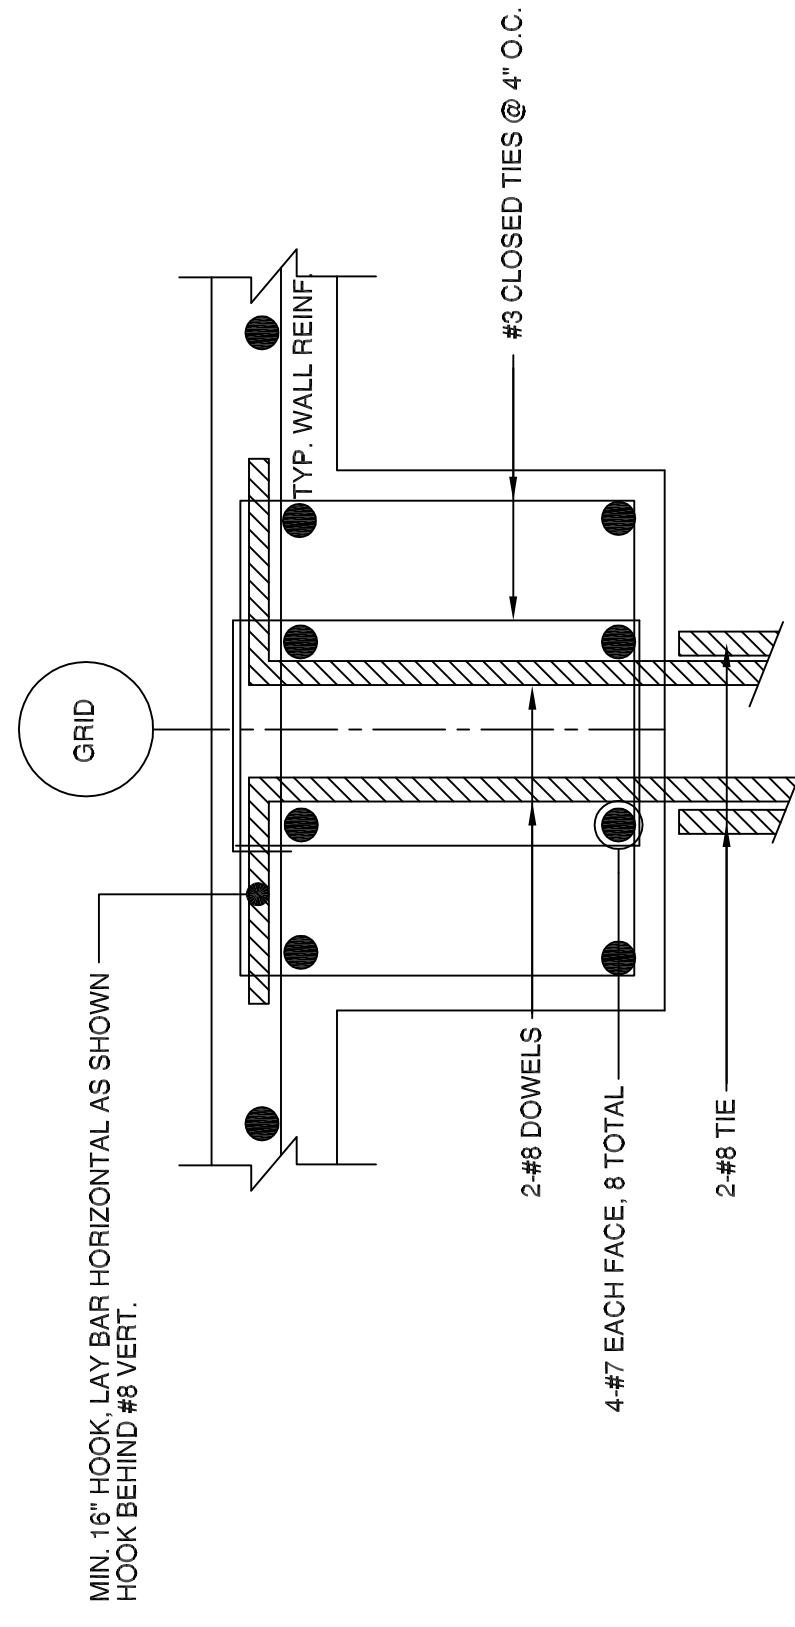

TYPICAL REINFORCED CONCRETE PIER DETAIL AT GRIDS 2 AND 3

NOT TO SCALE

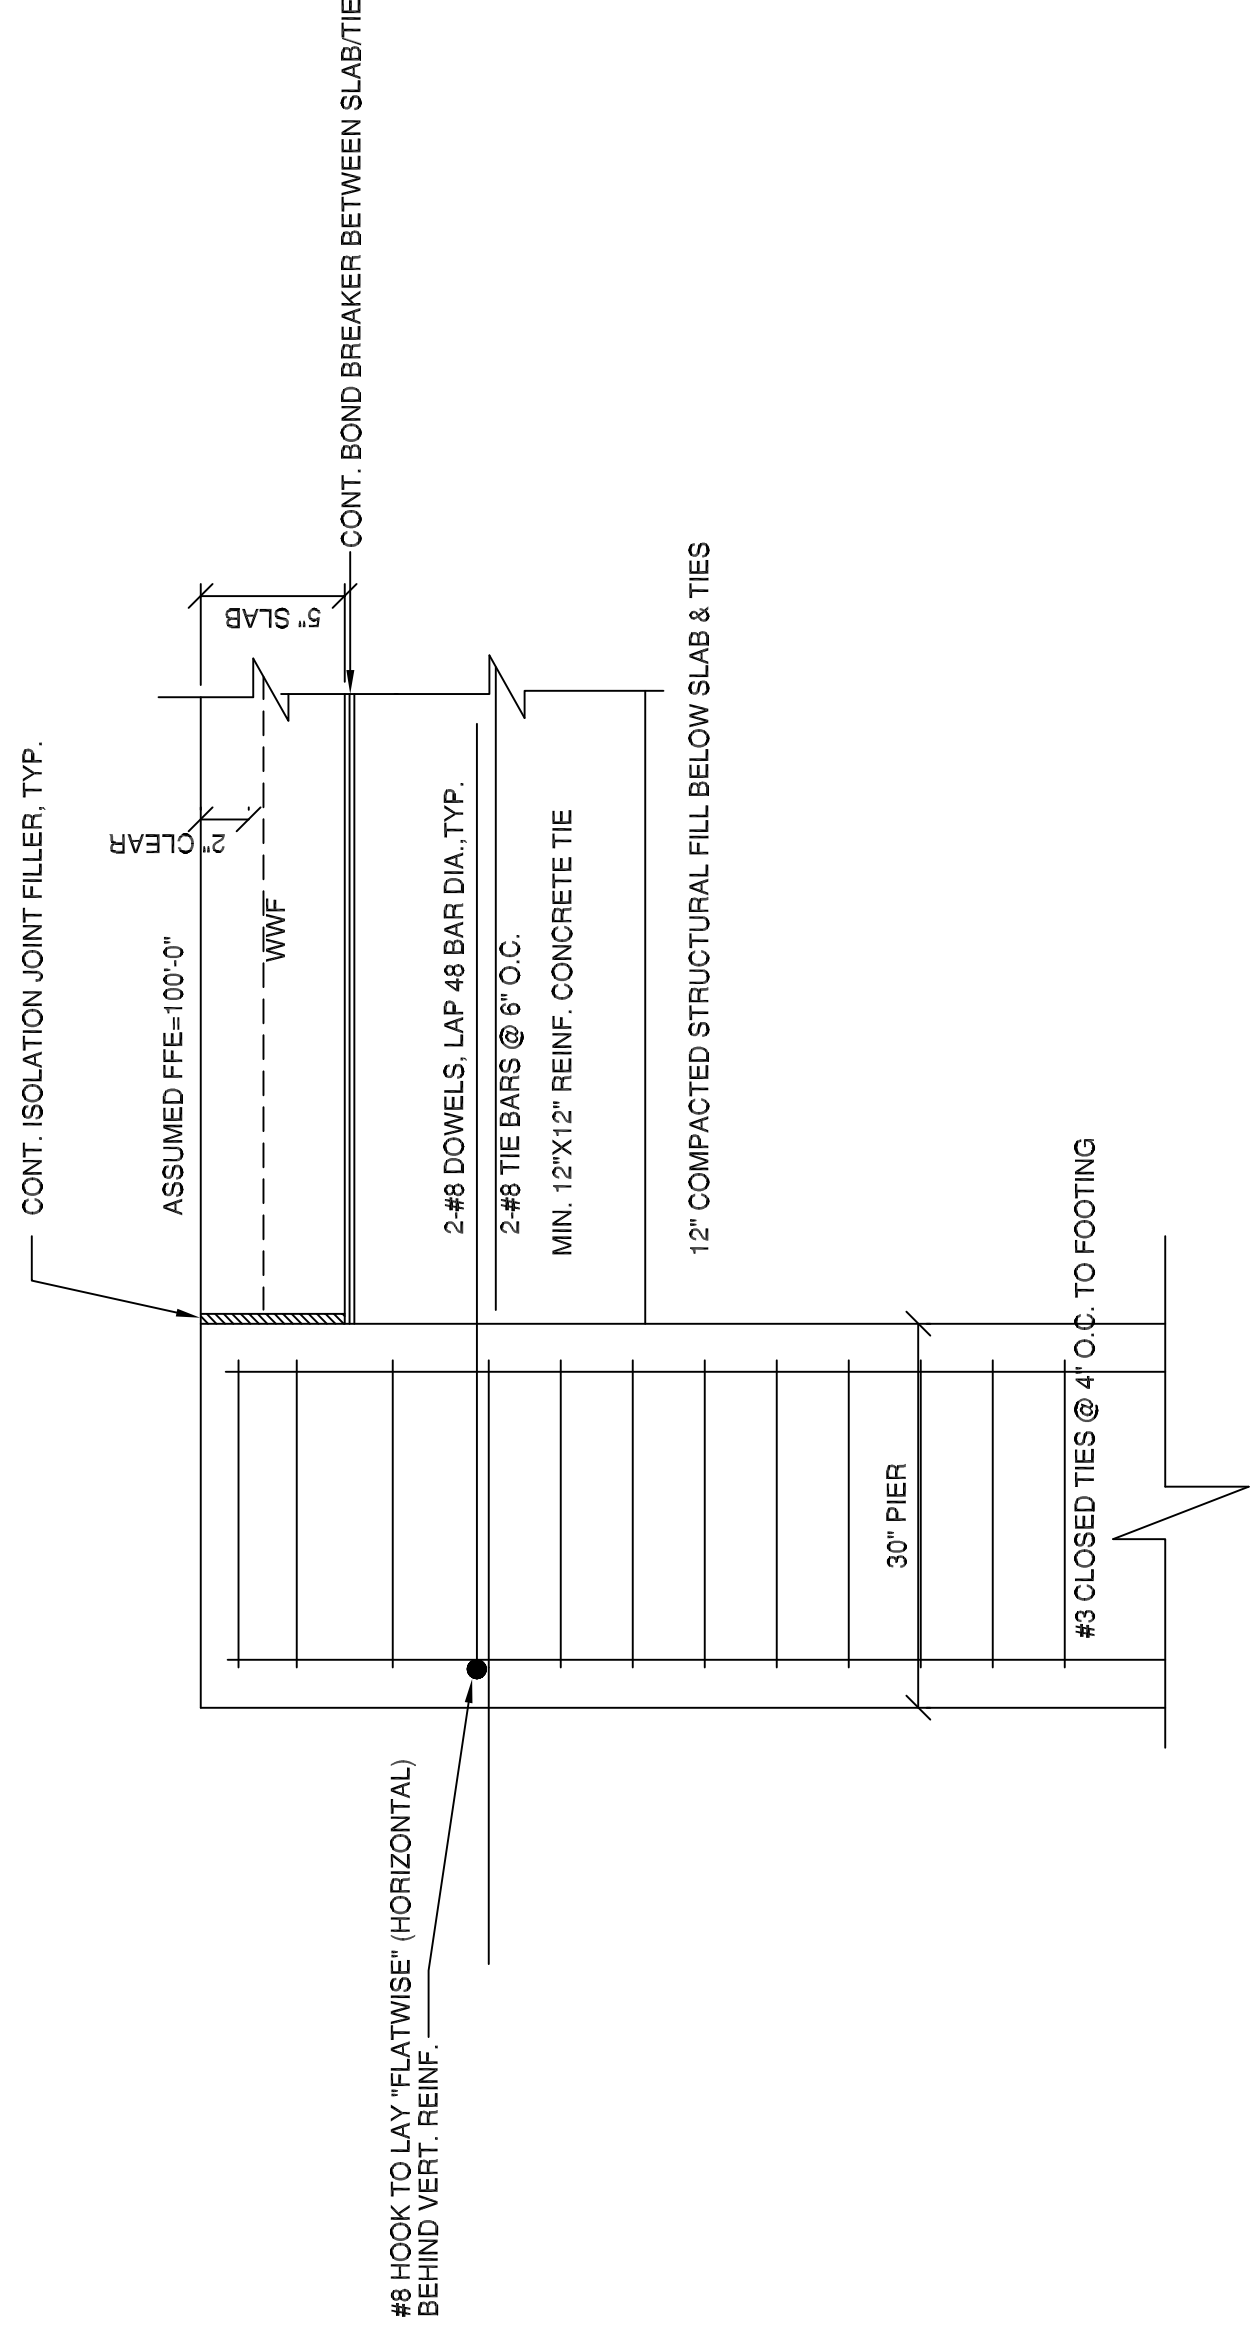

TYPICAL SECTION AT PIER AT GRIDS 2 AND 3

NOT TO SCALE

(TYPICAL WALL REINF. NOT SHOWN FOR CLARITY)

PROJECT NO.	04-038
FOR	SRG
DESIGN	SRG
CHKD	SRG
DRAWN	SRG

SRG ENGINEERING, INC.
CONSULTING STRUCTURAL ENGINEERS
P. O. BOX 926
GRAY, ME 04039
TEL: (207) 657-7323
FAX: (207) 657-7342
EMAIL: SRG@SRGENG.COM

FOUNDATION DETAILS
OF
BIG MOOSE HARLEY
PORTLAND, MAINE
FOR
PATCO CONSTRUCTION, INC.
SANFORD, MAINE

DATE	SCALE	AS NOTED
03-26-04		

REV.	BY:	DATE:	STATUS:

THIS PLAN SHALL NOT BE MODIFIED WITHOUT WRITTEN PERMISSION FROM SRG ENGINEERING, INC. ANY ALTERATIONS, AUTHORIZED OR OTHERWISE, SHALL BE AT THE USER'S SOLE RISK AND WITHOUT LIABILITY TO SRG ENGINEERING, INC.