



REV:	BY:	DATE:	STATUS:

THIS PLAN SHALL NOT BE MODIFIED WITHOUT WRITTEN PERMISSION FROM SRG ENGINEERING, INC. ANY ALTERATIONS, AUTHORIZED OR OTHERWISE, SHALL BE AT THE USER'S SOLE RISK AND WITHOUT LIABILITY TO SRG ENGINEERING, INC.


ISSUED FOR CONSTRUCTION

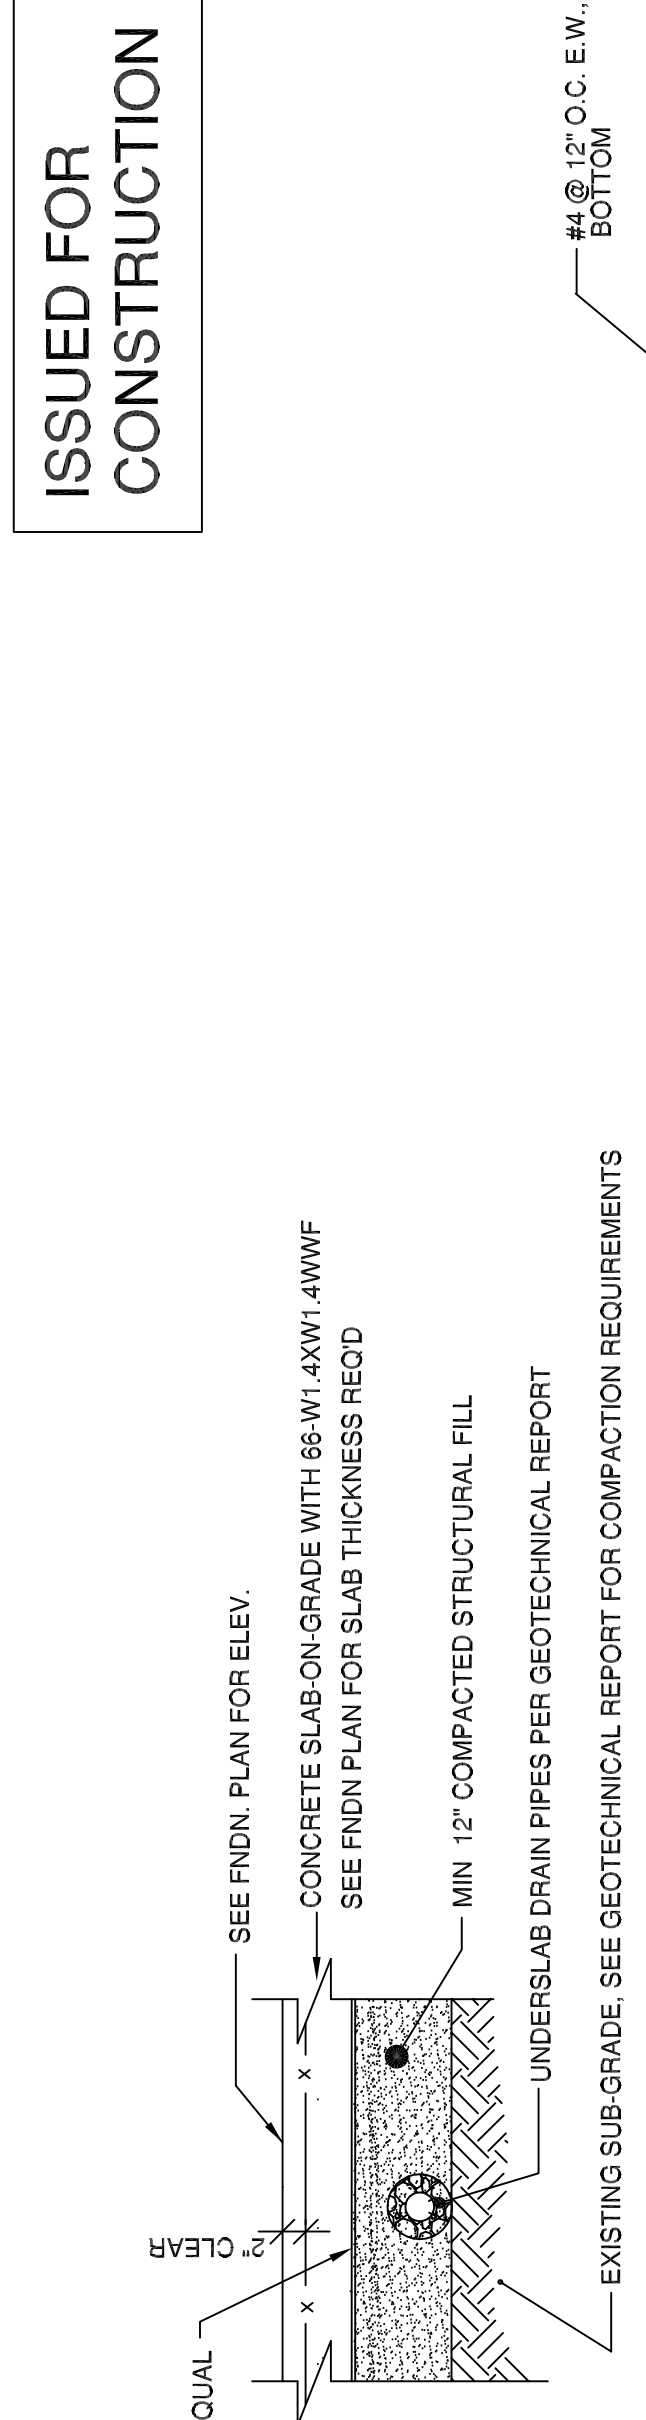


TYPICAL SLAB DETAIL  
NOT TO SCALE

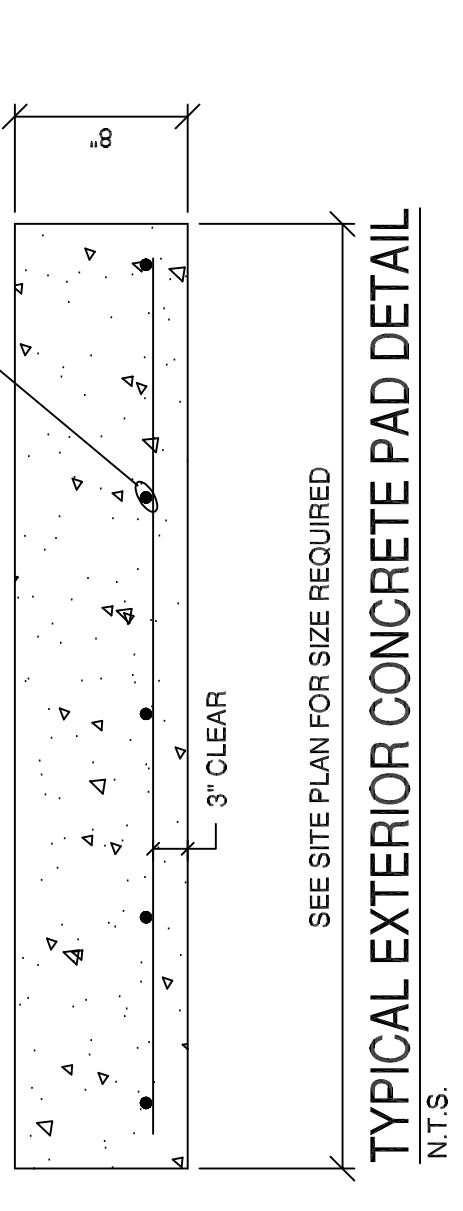


TYPICAL EXTERIOR CONCRETE PAD DETAIL  
N.T.S.

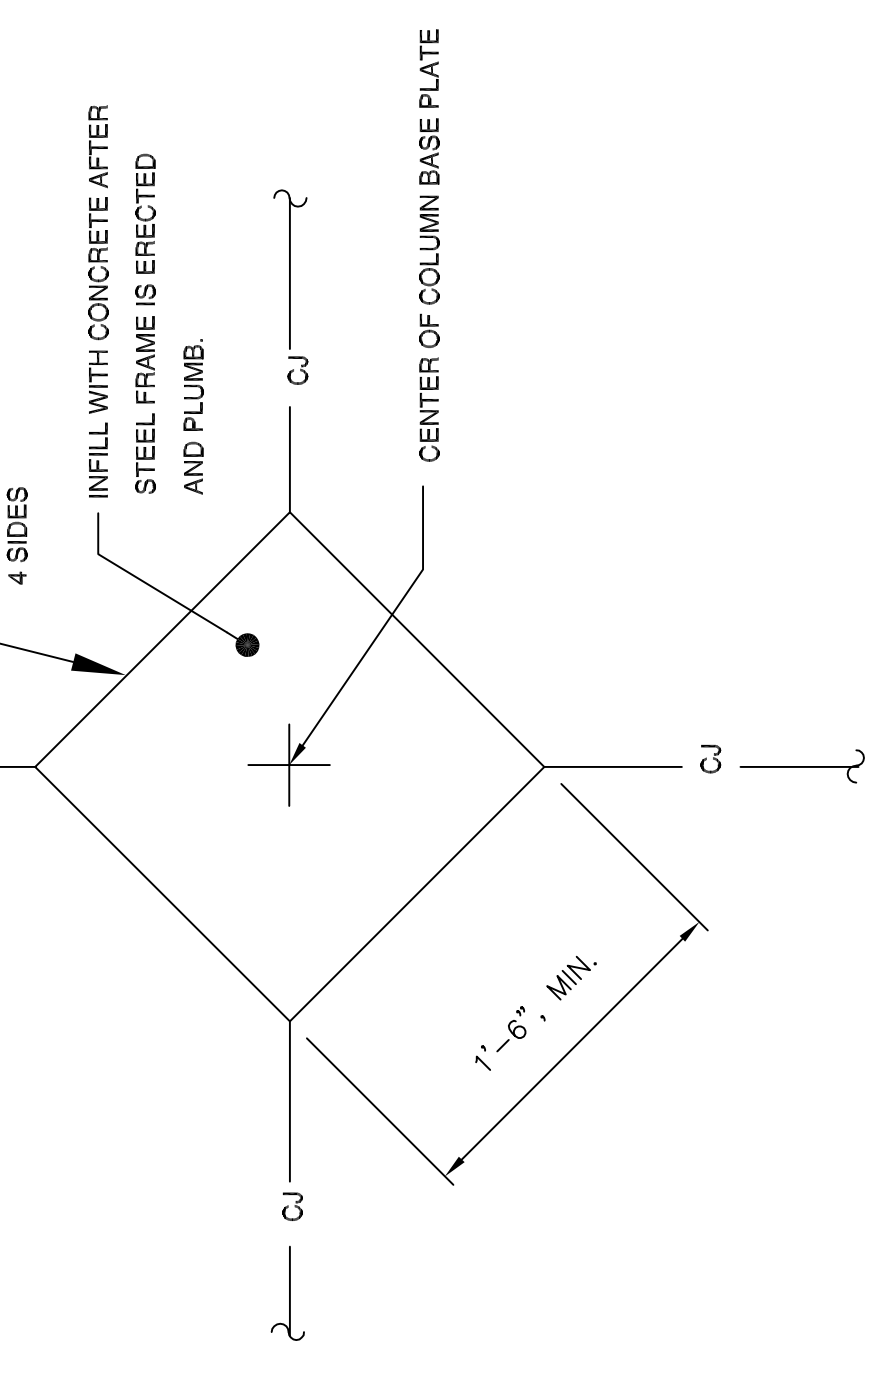


TYPICAL SLAB JOINT AT COLUMN  
(SIMILAR AT WALL)  
N.T.S.

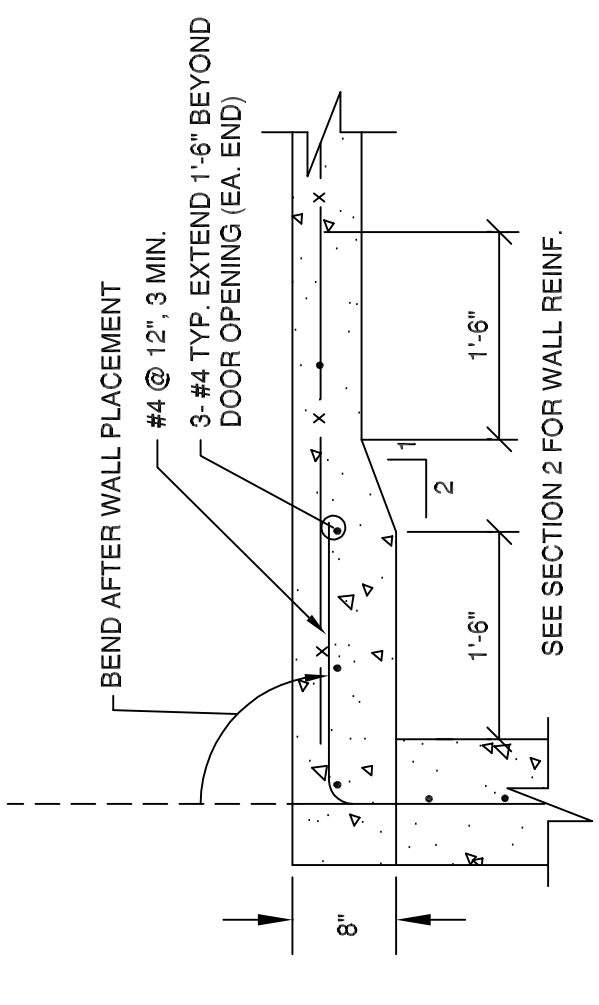


TYPICAL SLAB DETAIL @ PERSON DOOR  
N.T.S.

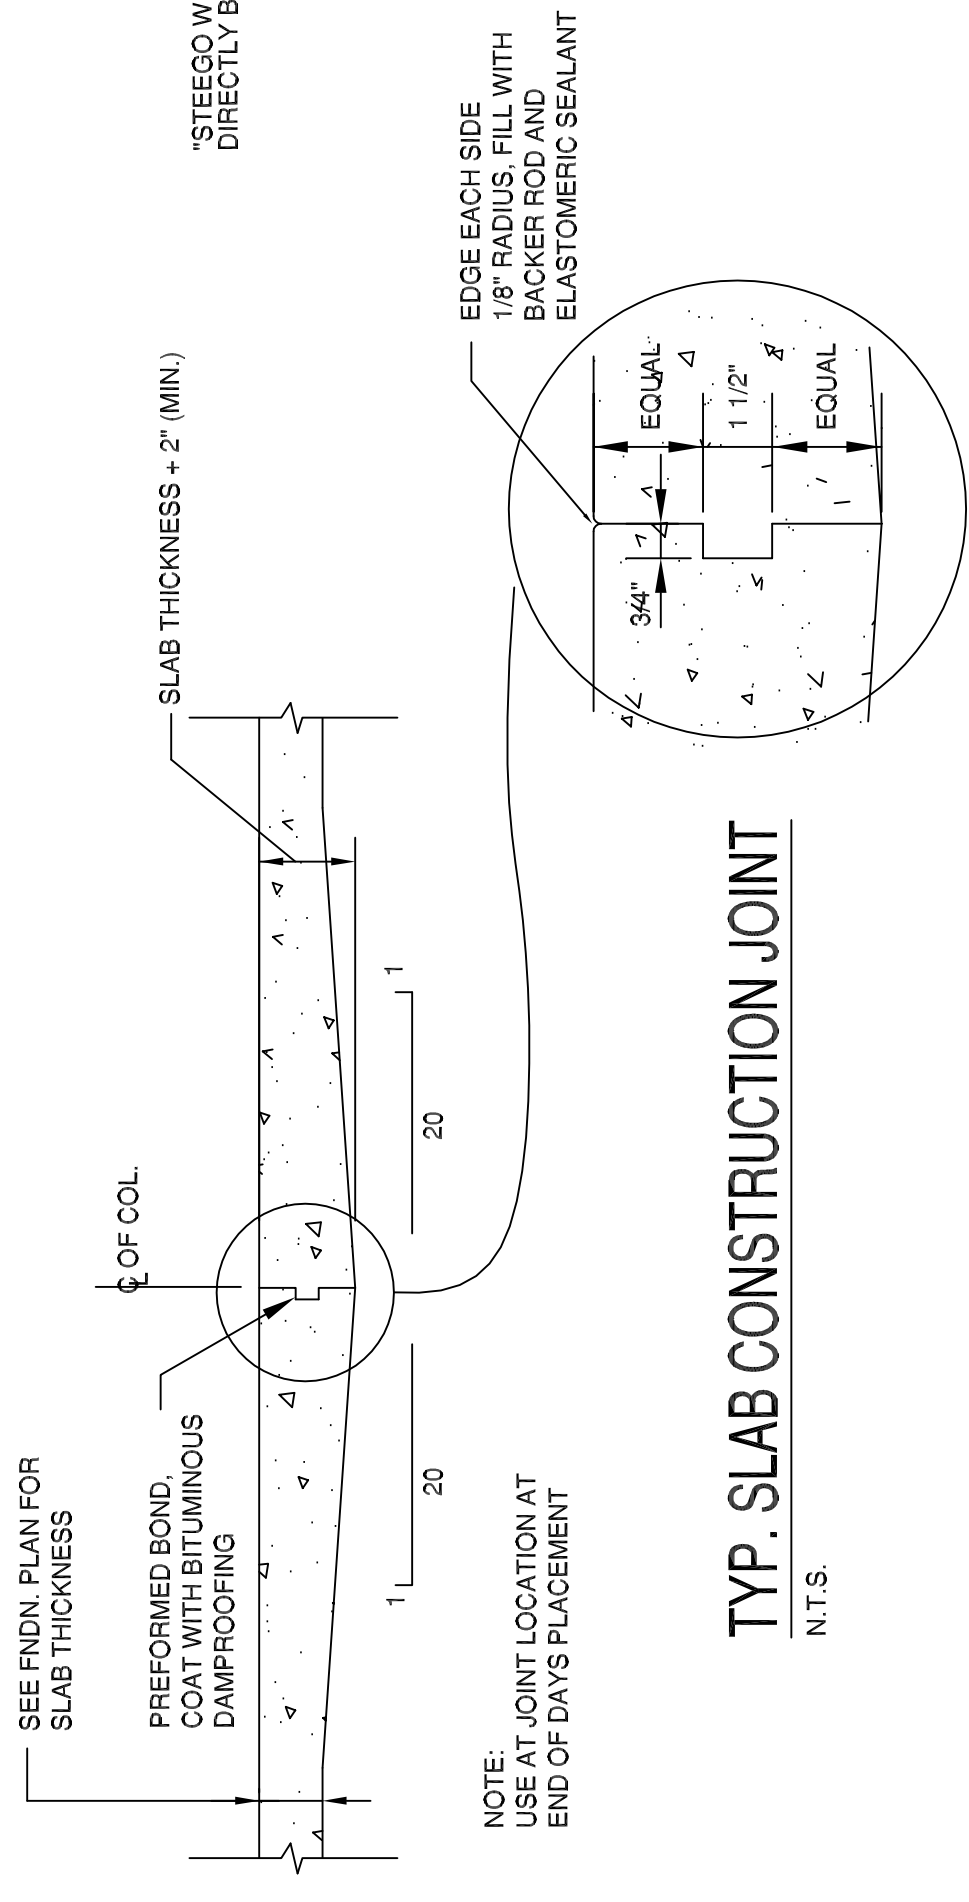


TYP. SLAB CONSTRUCTION JOINT  
N.T.S.

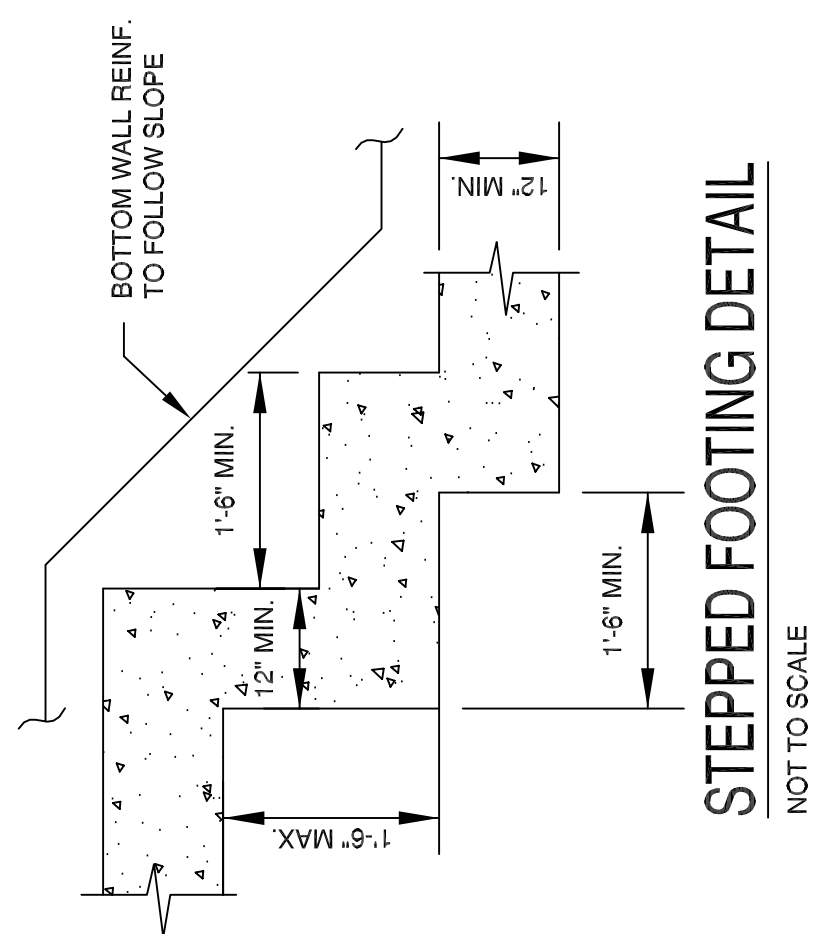


STEPPED FOOTING DETAIL  
NOT TO SCALE

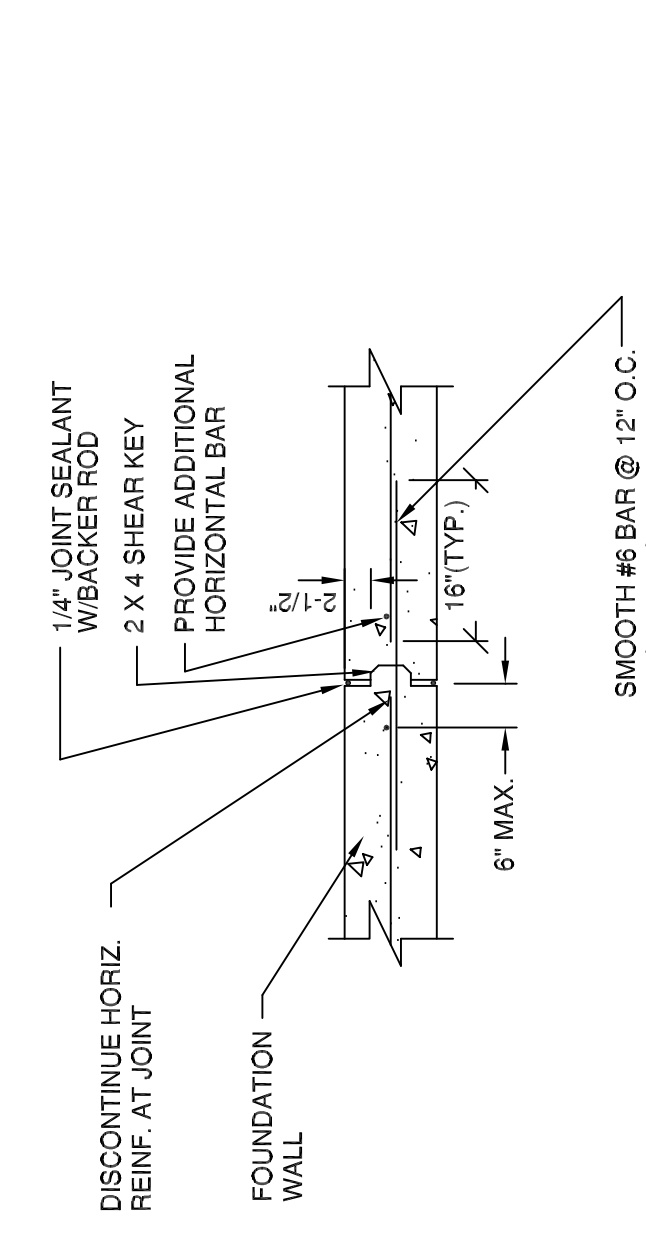


FOUNDATION WALL CONSTRUCTION JOINT DETAIL  
N.T.S.

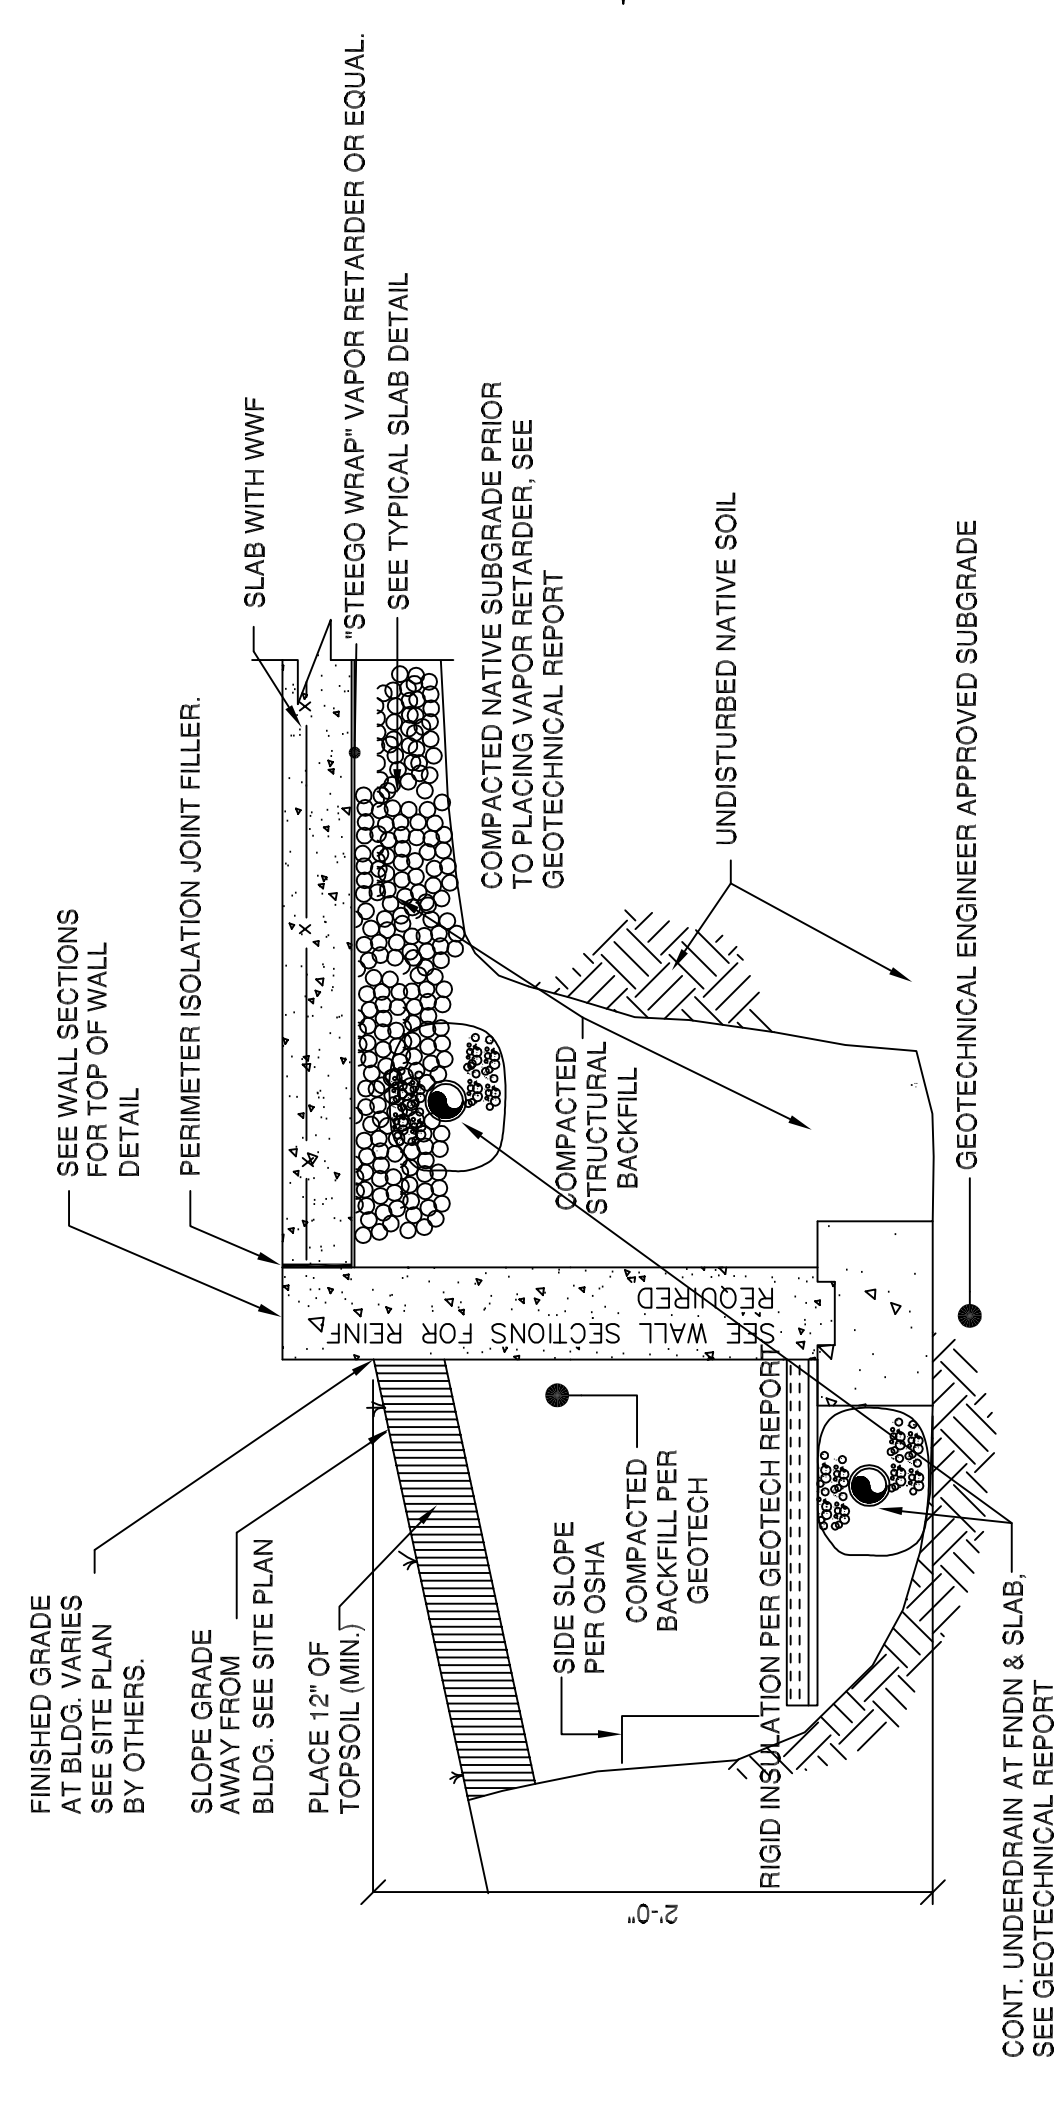

TYPICAL EARTHWORK DETAIL

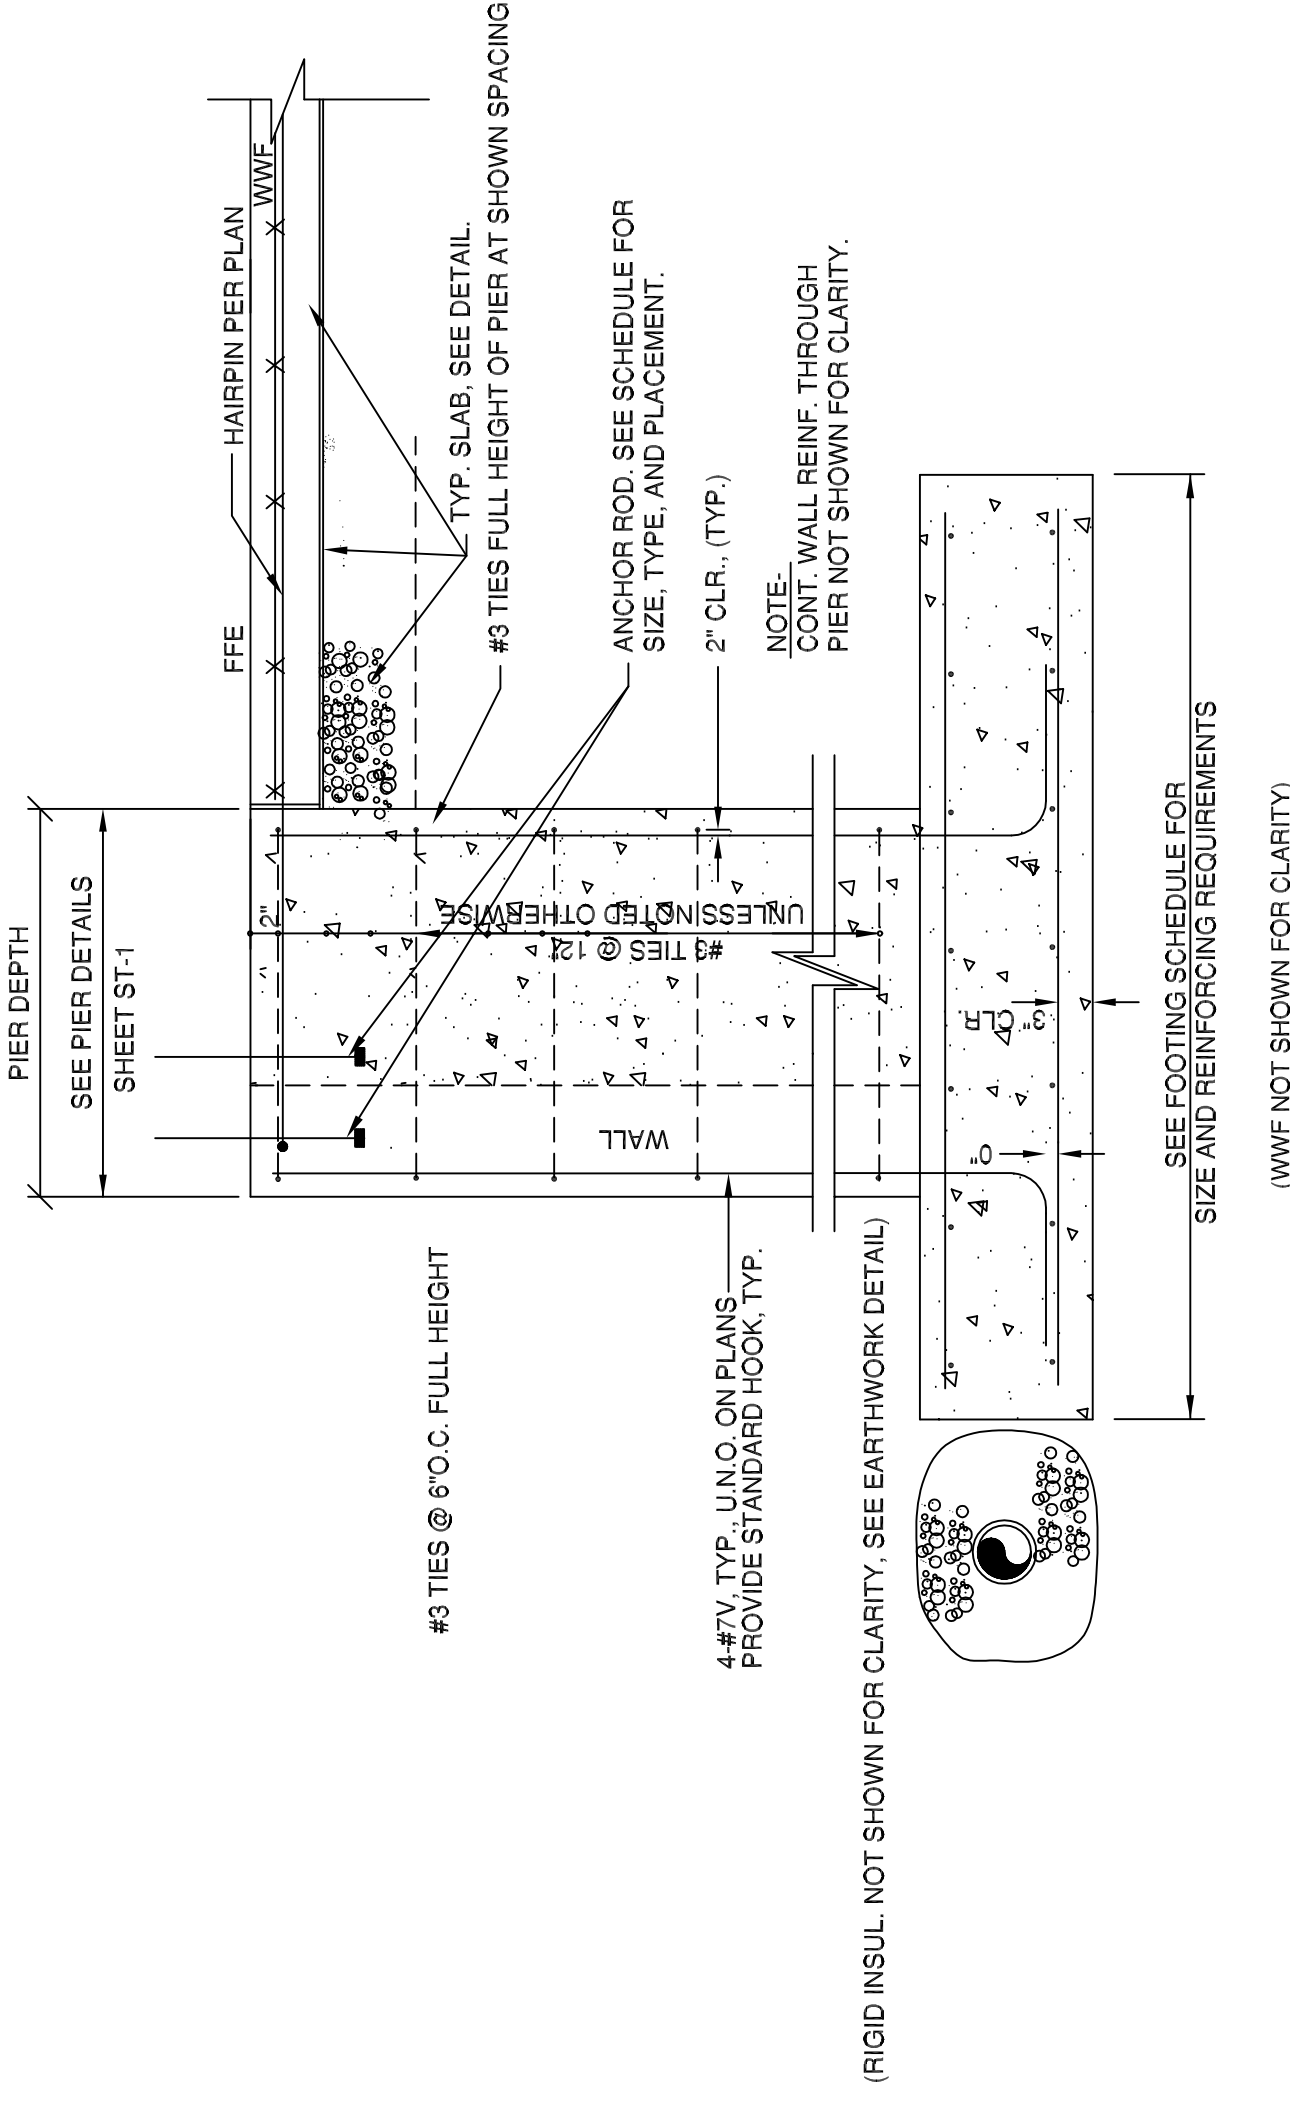

TYPICAL WALL PIER @ GRID LINES 1 AND 3  
(WWF NOT SHOWN FOR CLARITY)

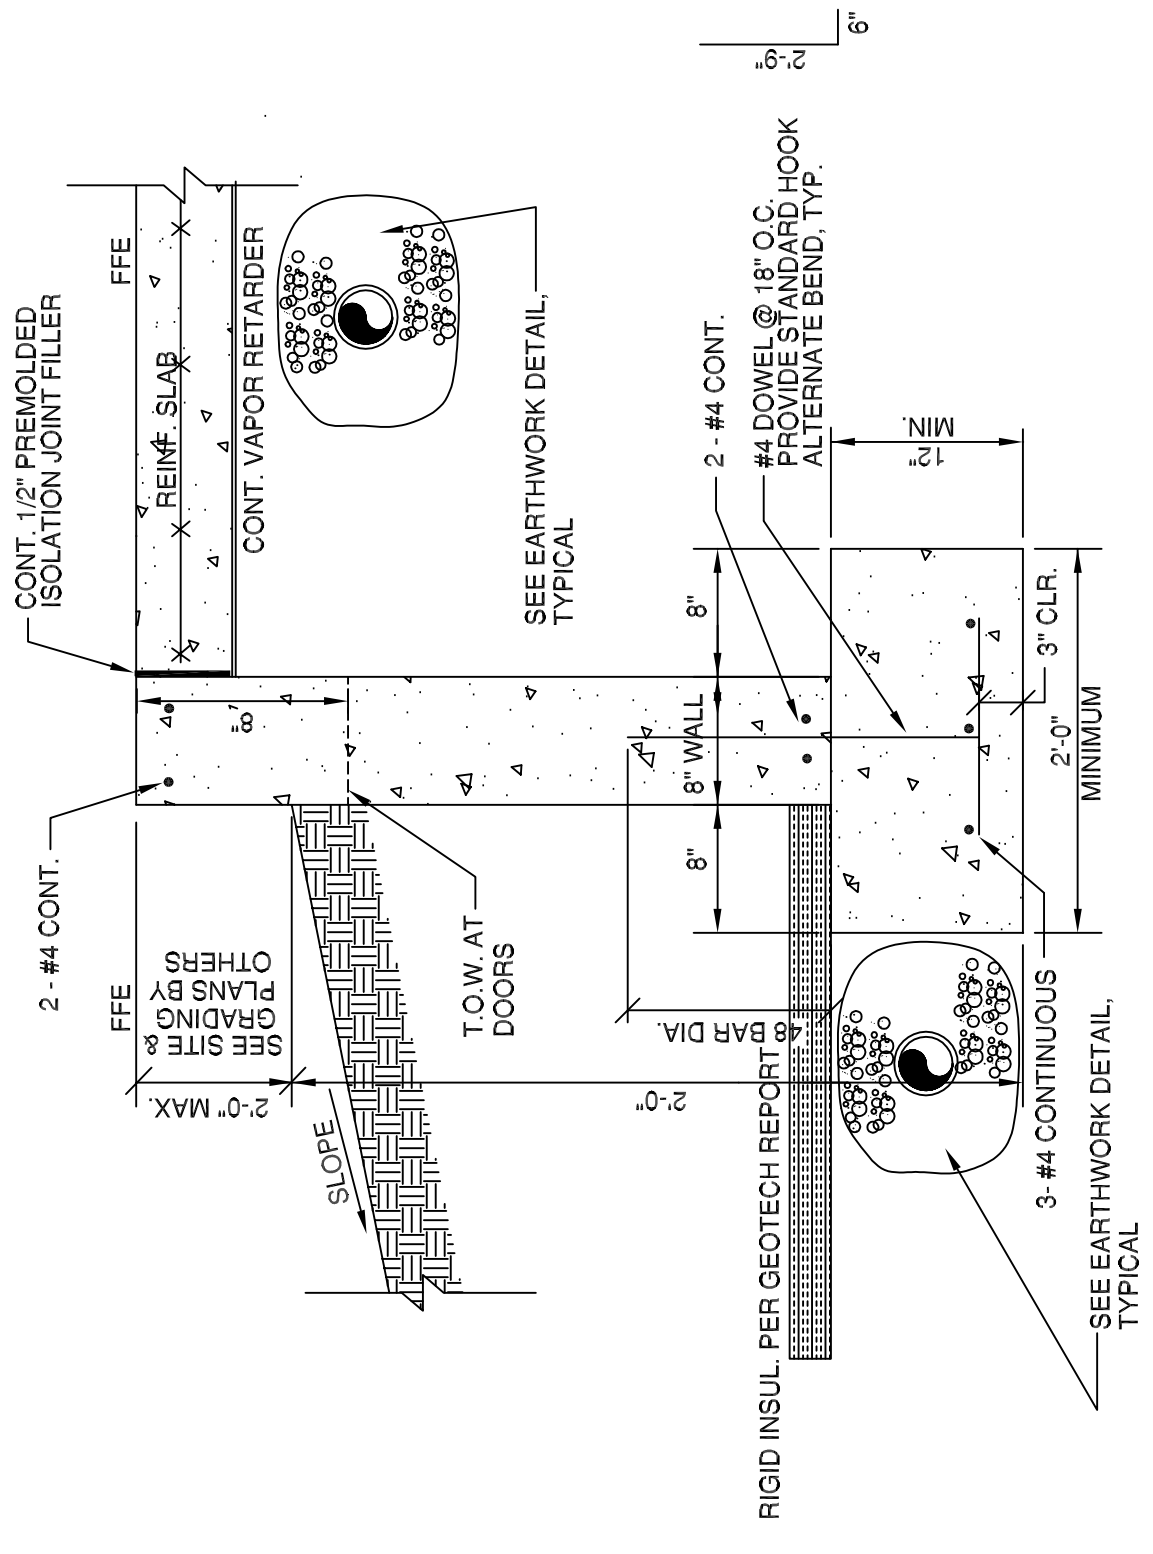

TYPICAL FROST WALL DETAIL  
THIS DETAIL APPLIES WHEN FFE IS 2'-0\"/>