


# SUBSURFACE WASTEWATER DISPOSAL SYSTEM APPLICATION

Department of Health and Human Services  
 Division of Environmental Health  
 (207) 287-2070 FAX (207) 287-4172

Town, City, Plantation <b>PORTLAND</b>	Street, Road, Subdivision <b>101 McALISTER FARM ROAD</b>	Owner's Name <b>PETER &amp; ELIZABETH VENTRE</b>
---	---	---

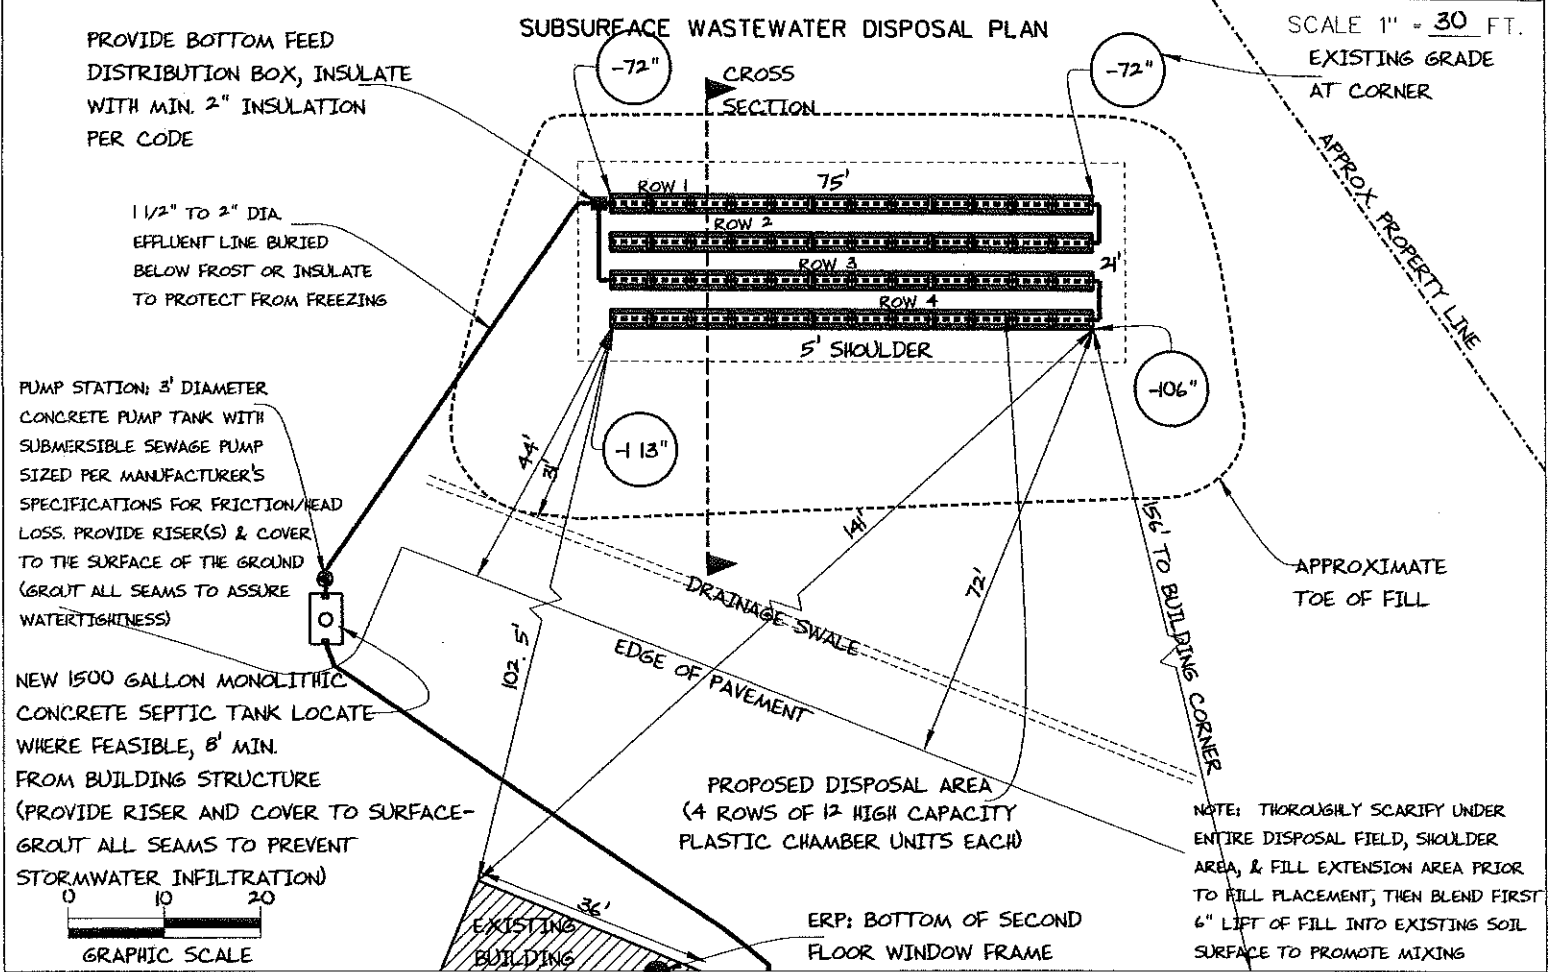

**FILL REQUIREMENTS**

Depth of Fill (Upslope) = 34"  
 Depth of Fill (Downslope) = 38" - 45"  
 DEPTHS AT CROSS-SECTION (shown below)


**CONSTRUCTION ELEVATIONS**

Finished Grade Elevation  
 Top of Distribution Pipe or Proprietary Device  
 Bottom of Disposal Area

**SEE  
 DETAIL  
 BELOW**

**ELEVATION REFERENCE POINT**

Location & Description **BOTTOM OF SECOND FLOOR WINDOW FRAME**  
 Reference Elevation is: 0.0" or -----

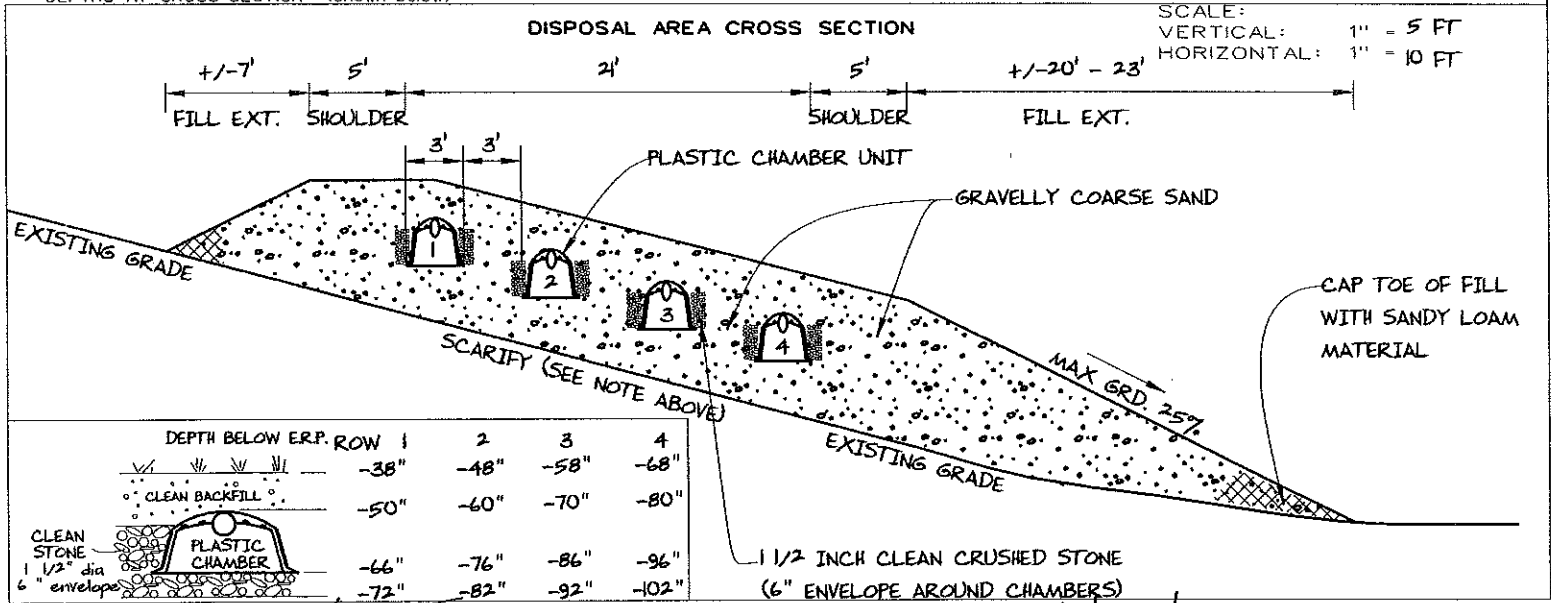

*By A. M.*  
 Site Evaluator Signature

352  
 SE \*

4/28/17  
 Date