



A1 SECTION @ VESTIBULE
S201 SCALE: 1/2" = 1'-0"

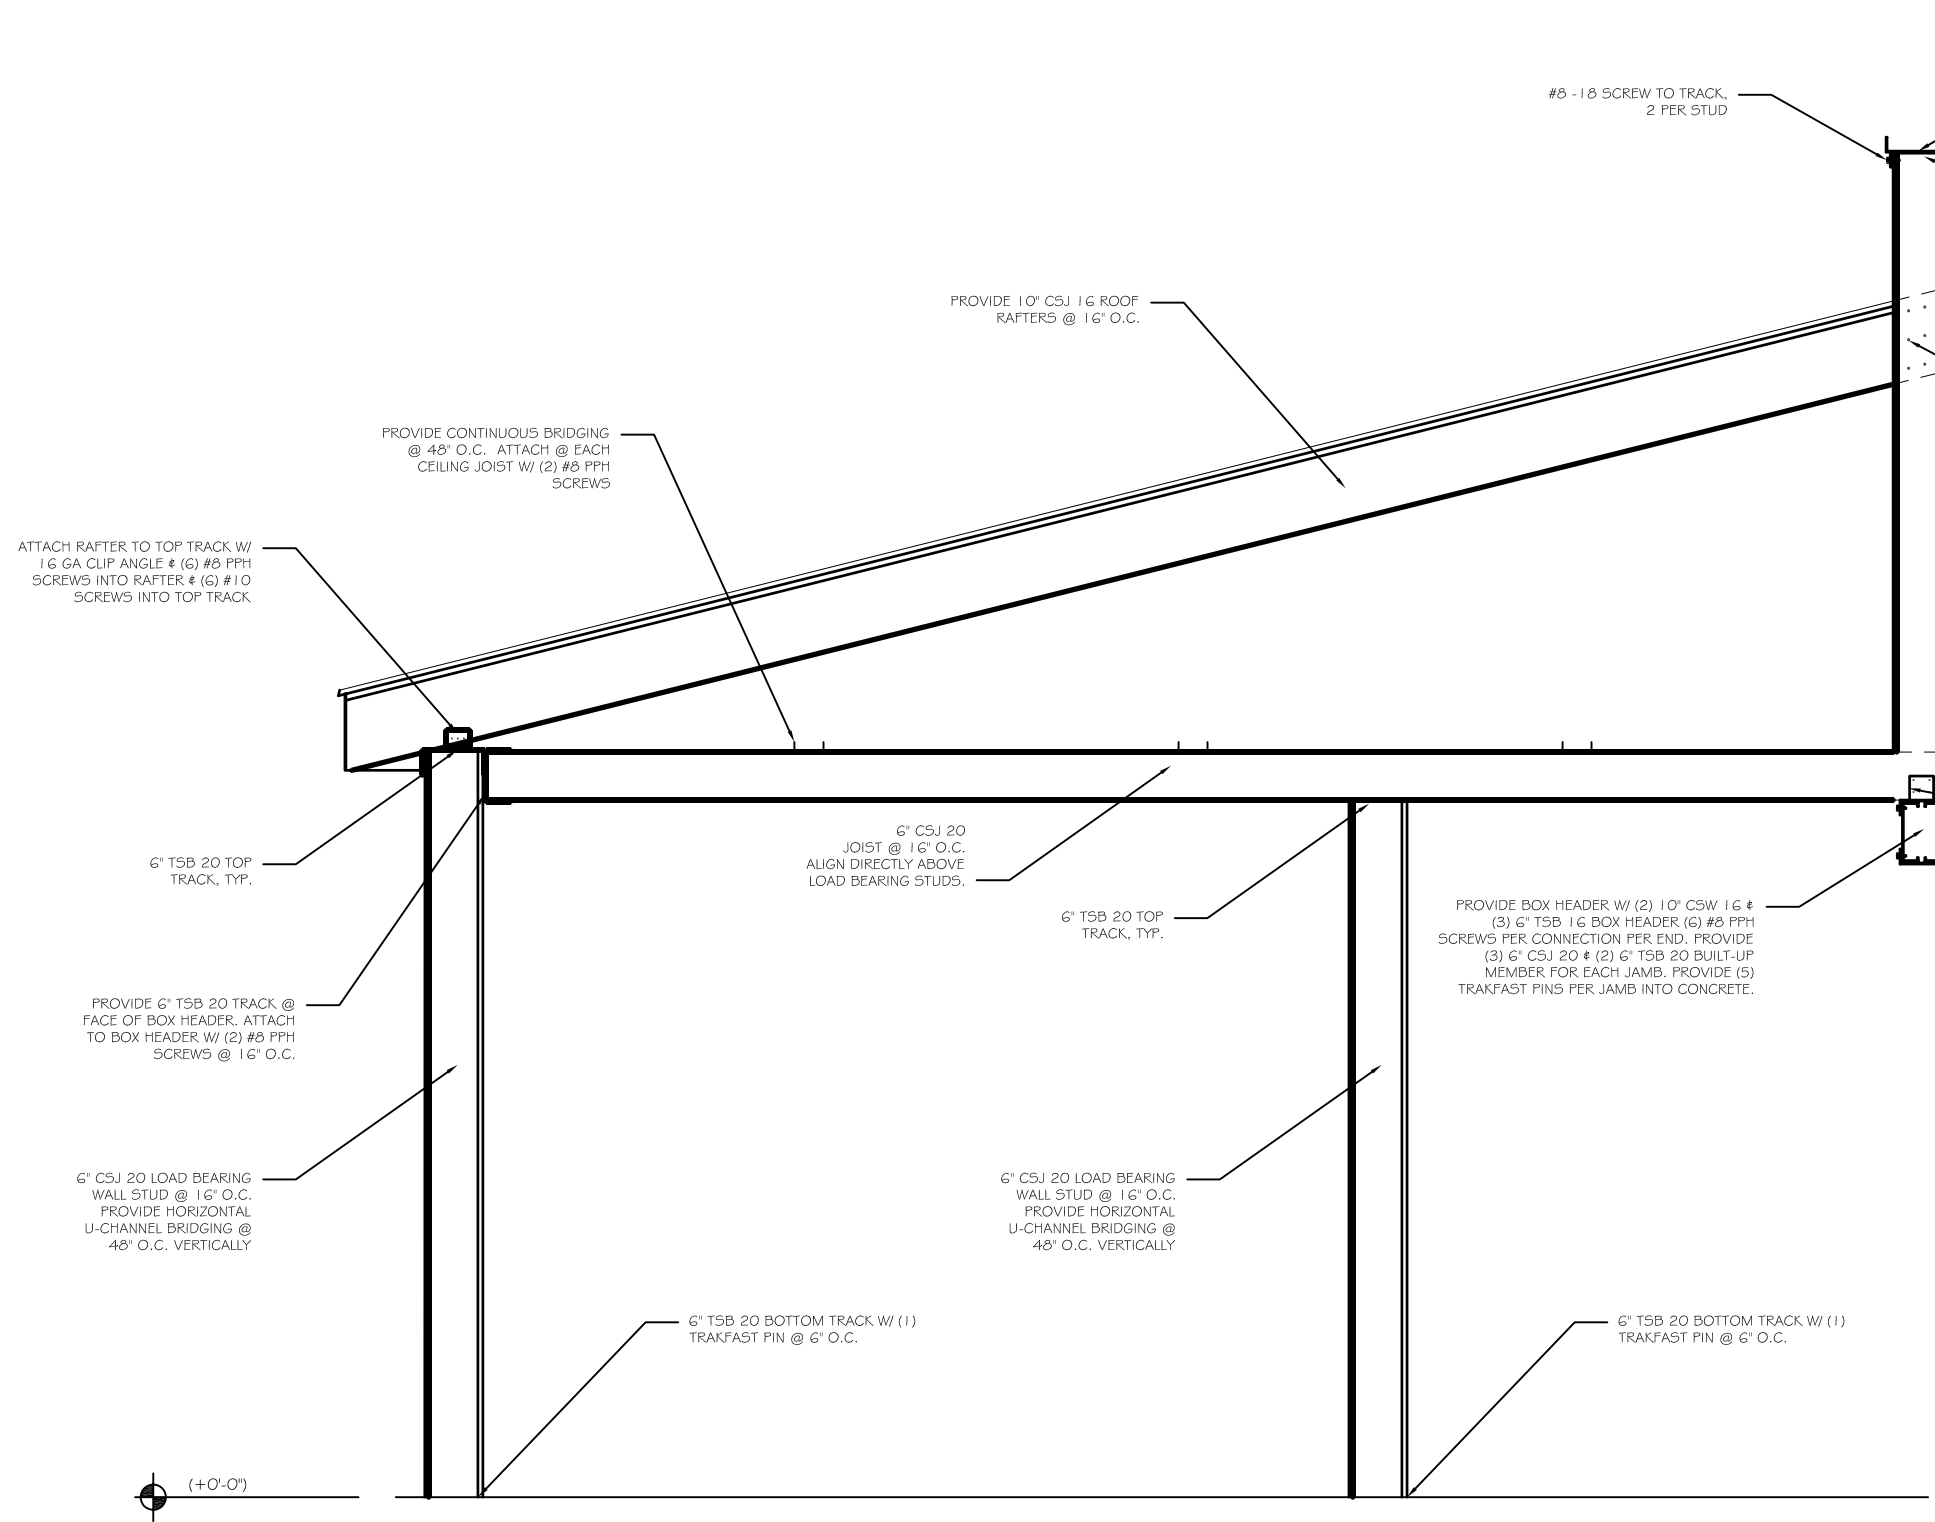

A2 SECTION @ VESTIBULE
S201 SCALE: 1/2" = 1'-0"

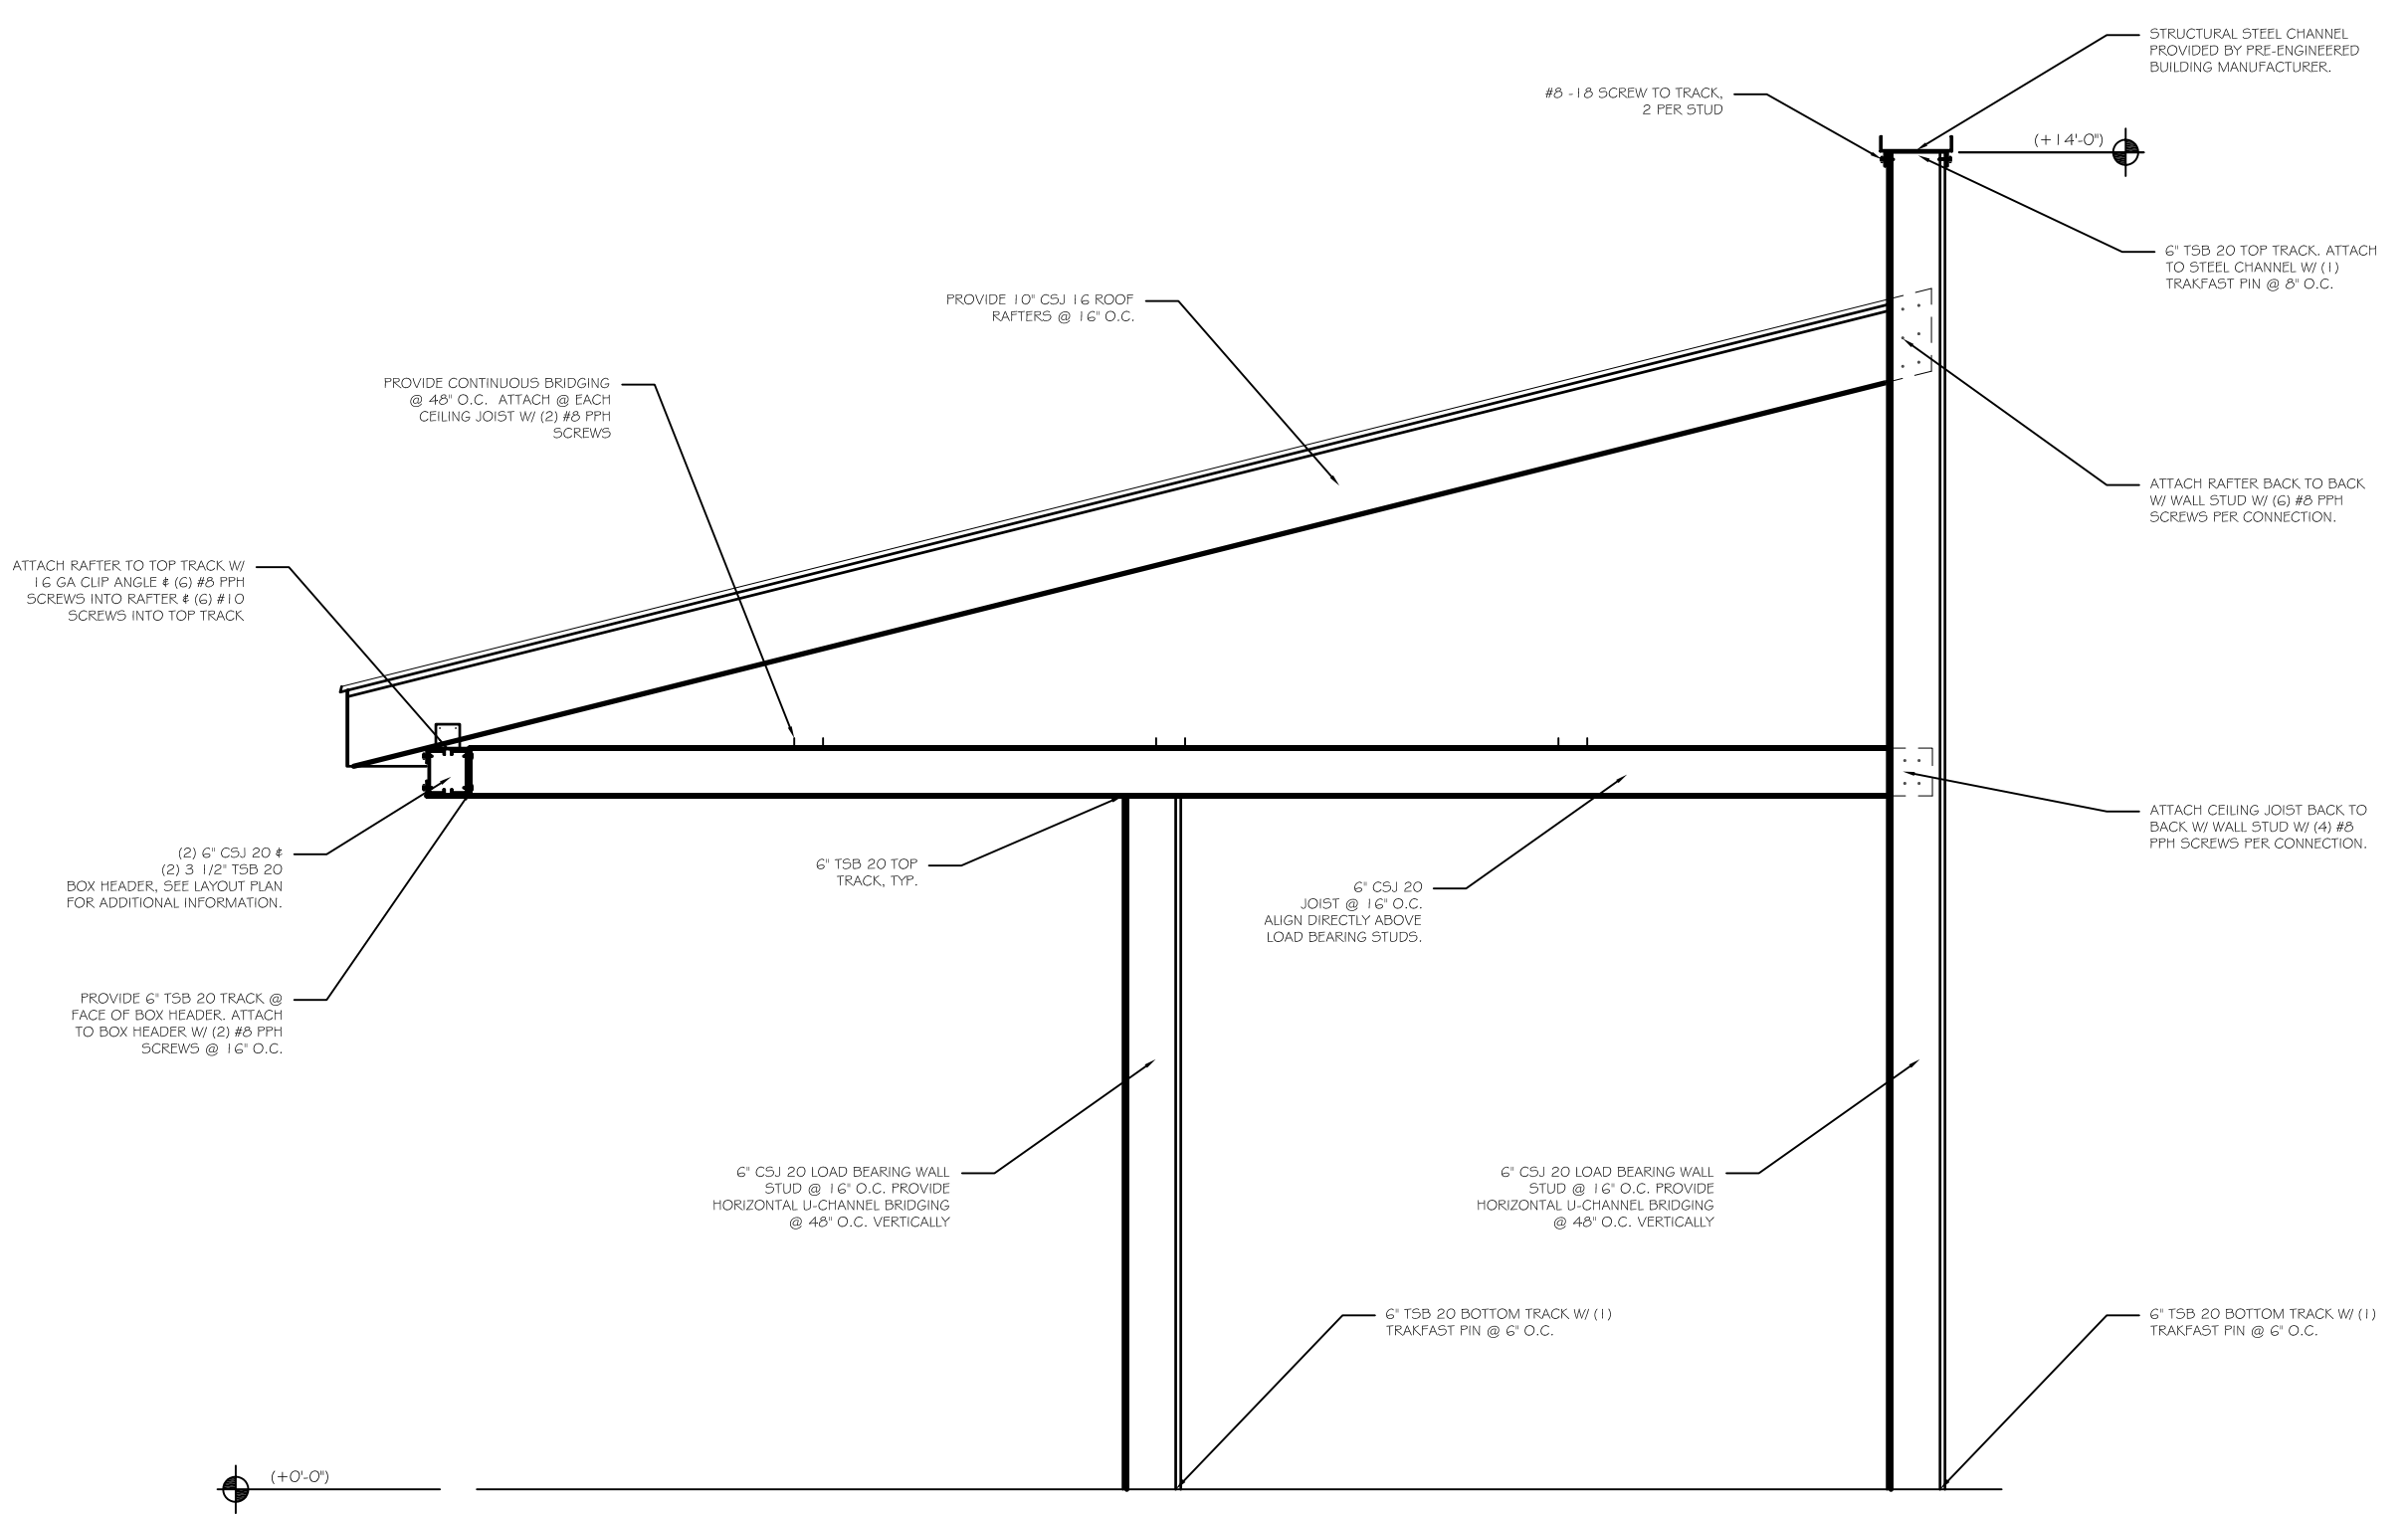

A3 SECTION @ VESTIBULE
S201 SCALE: 1/2" = 1'-0"

ASSOCIATED DESIGN PARTNERS INC.
 Office: (207) 878-1751
 Fax: (207) 878-1788
 E-Mail: adp@adpengineering.com
 80 Leighton Road
 Falmouth, Maine 04105

THIS DRAWING, DESIGN AND ELECTRONIC FILE ARE THE PROPERTY OF ASSOCIATED DESIGN PARTNERS, INC. THE REPRODUCTION, COPYING OR ANY OTHER USE OF THIS DOCUMENT WITHOUT WRITTEN CONSENT IS PROHIBITED.

PROJECT: MCALISTER FARM BUILDING #1
PORTLAND, ME
 FOR: KEN PORTER - PORTER DRYWALL
SHEET TITLE: LIGHT GAGE FRAMING DETAILS ISSUED FOR PERMITTING

NO.	BY	DATE
1	ASW	
2		
3		
4		

DATE : 06-09-05
 SCALE : AS NOTED
 DESIGN BY: ASW
 DRAWN BY: NR
 FILE #: 05005-S200
 PROJECT NUMBER:
05005
 SHEET NO:
S303