


**RIGHT ELEVATION**



SCALE: 3/16" = 1'-0"

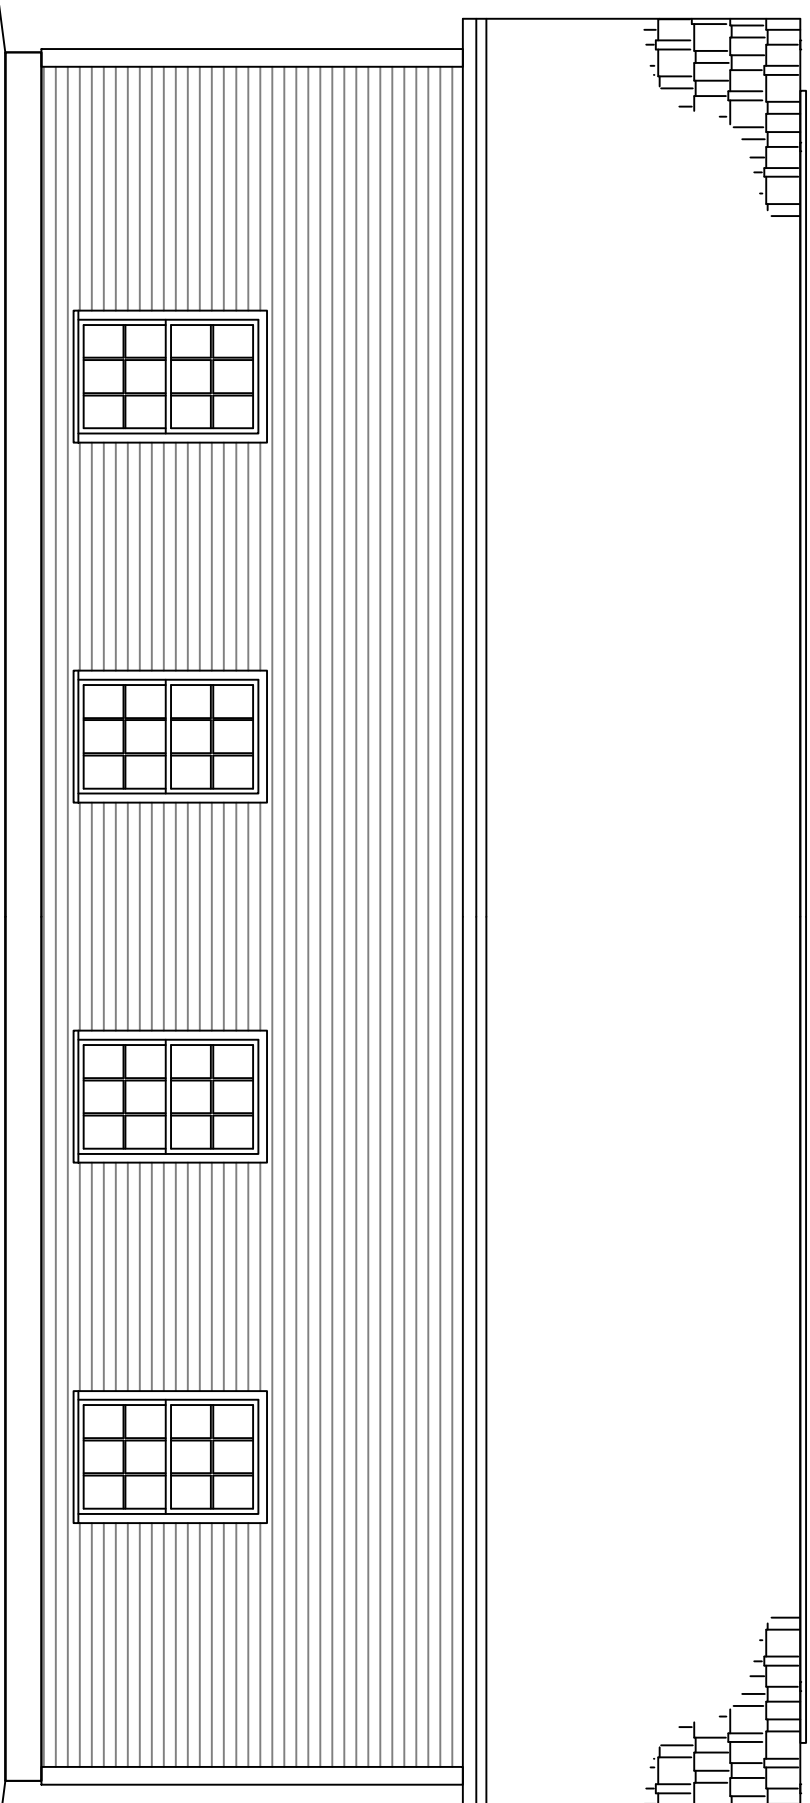

**LEFT ELEVATION**

SCALE: 3/16" = 1'-0"

**ISSUED FOR  
CONSTRUCTION**

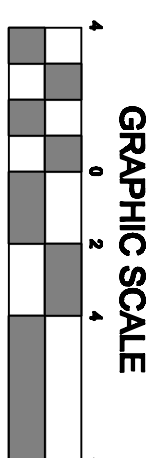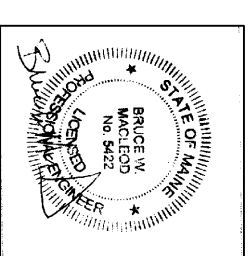

DATE ISSUED 8/21/15

**MACLEOD**  
 STRUCTURAL ENGINEERS, PA  
 90 Bridge Street Suite 252  
 Westbrook, Maine 04092 207.839.0980

**JASON LANDRY CONSULTING, LLC**  
 17 NASON ROAD GORHAM, MAINE 04038 207-632-3111

**DELTA REALTY**  
 40' X 48' COMMERCIAL BUILDING  
 400 BIRDSIE STREET, PORTLAND, MAINE

3  
 2  
 1

TITLE: **RIGHT & LEFT ELEVATIONS**

DATE: 7/15/15 DRAWN BY: JLL DRAWING NUMBER: **EL-2**

SCALE: as noted PROJ NO: 2015-039