




GRAPHIC SCALE

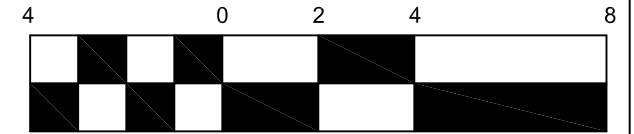

SCALE: 1/4" = 1'-0"

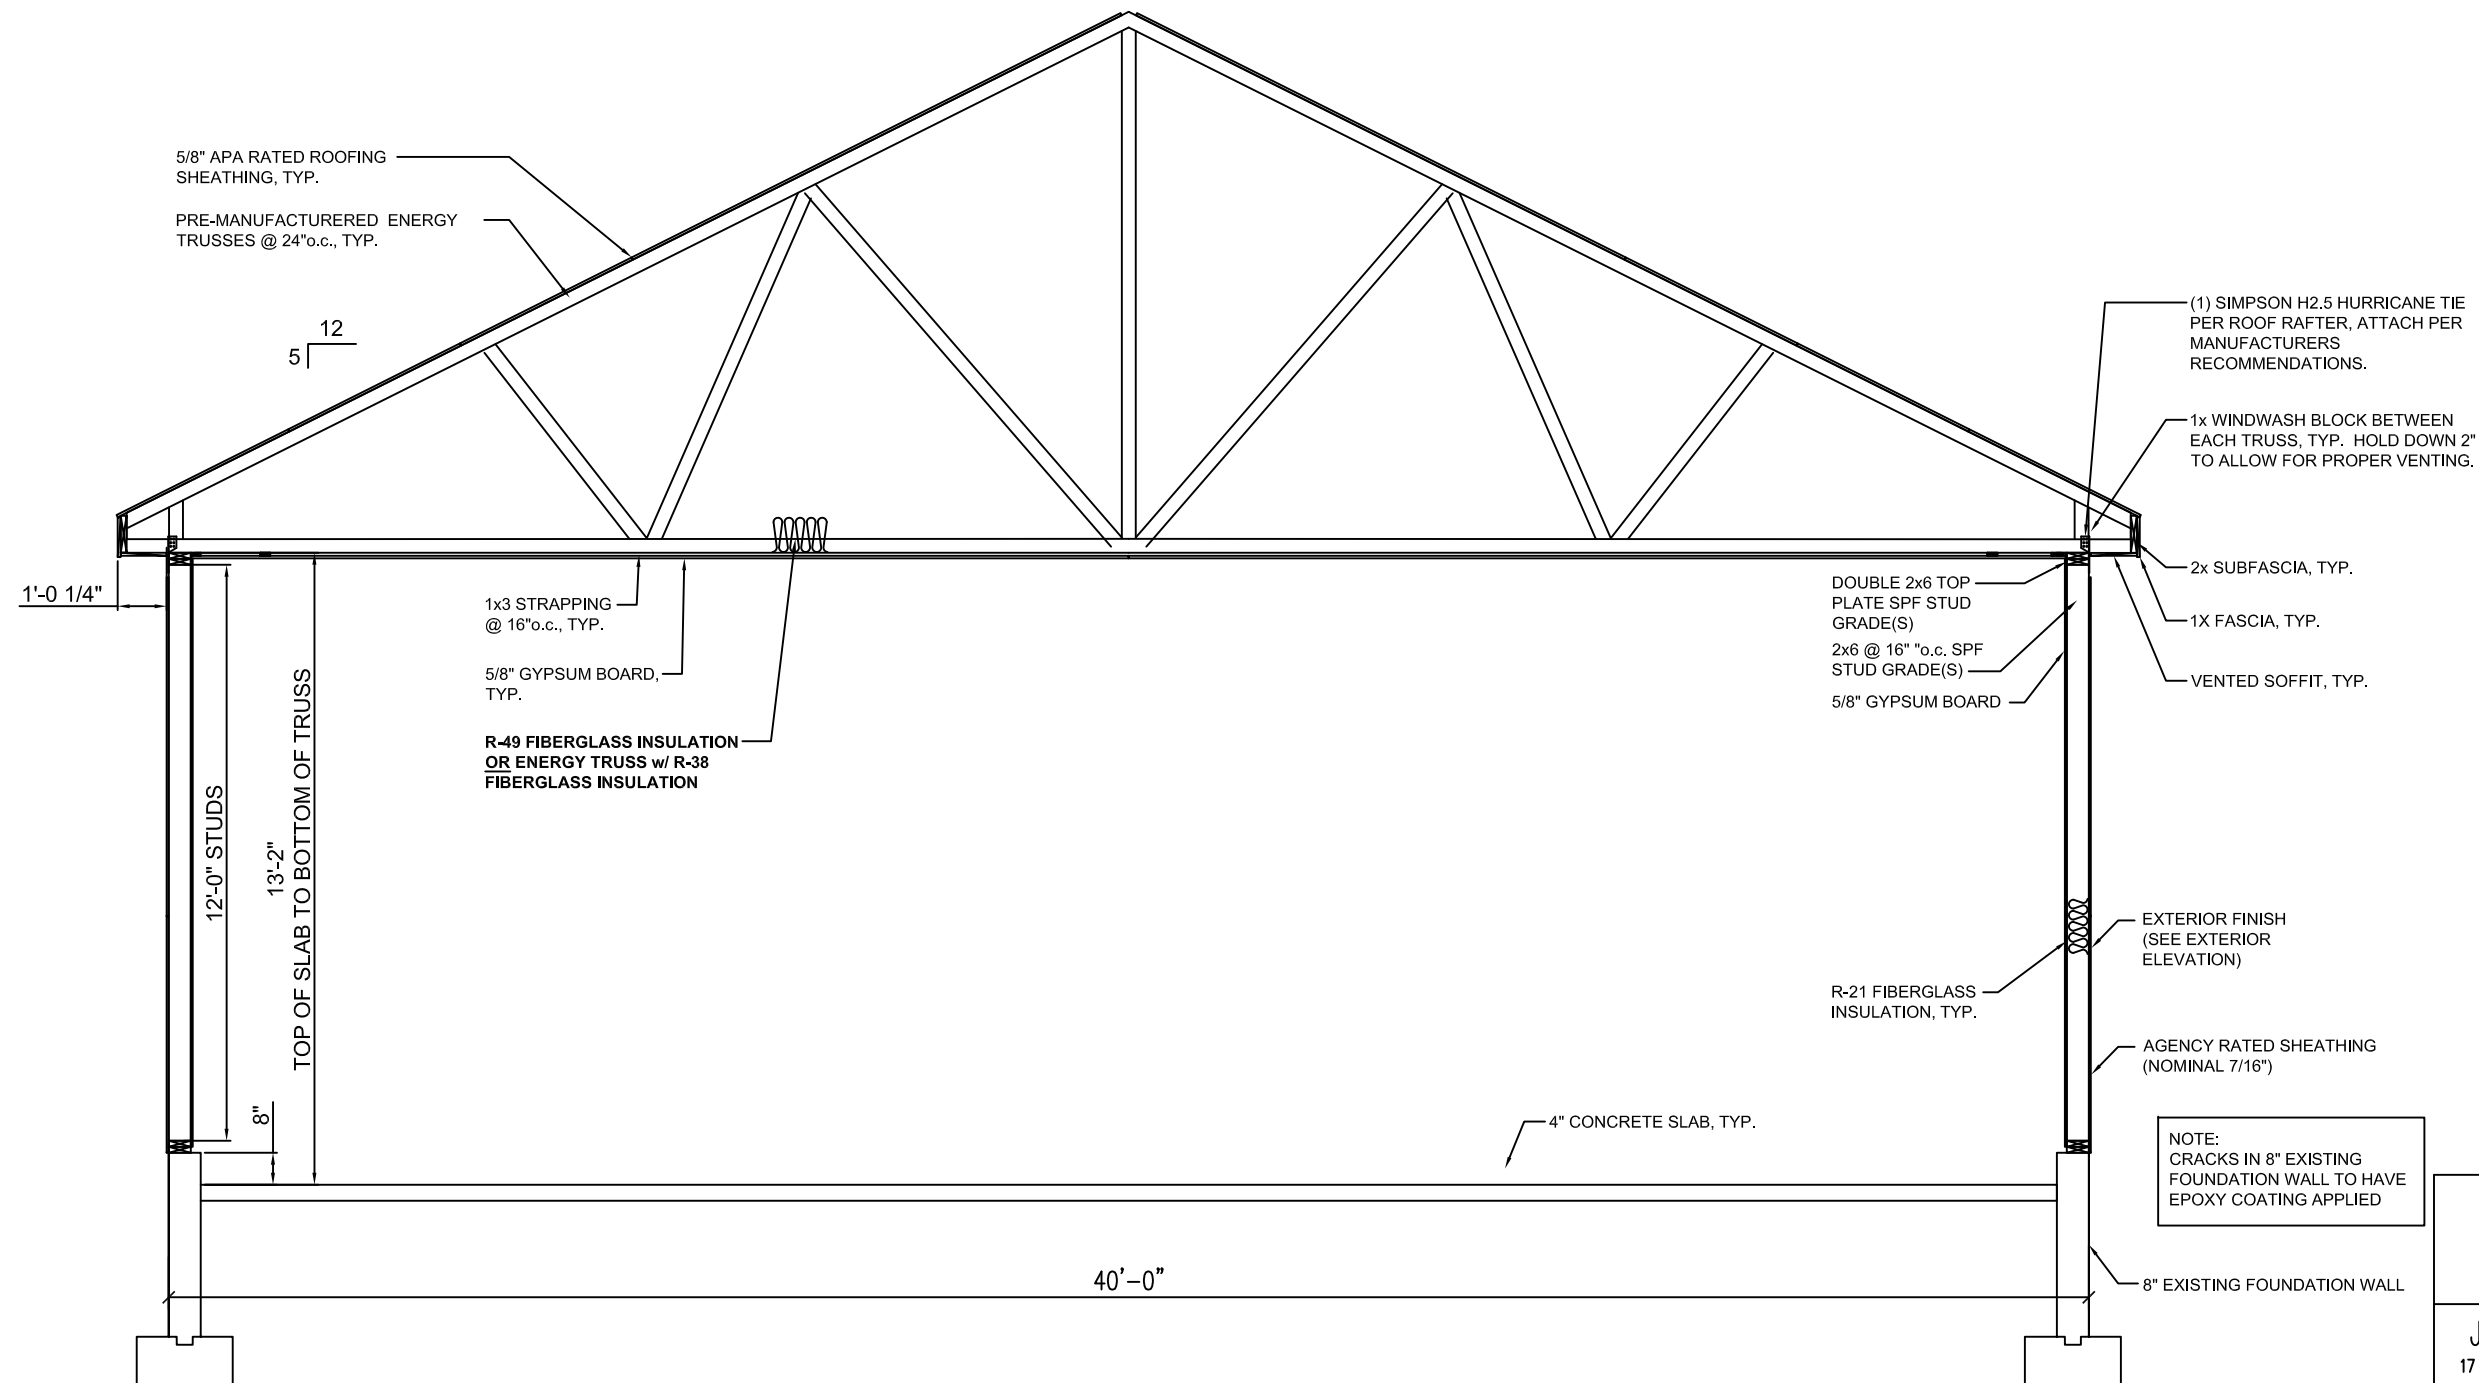

ISSUED FOR CONSTRUCTION

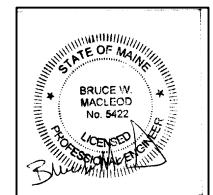

NOTE:
CRACKS IN 8" EXISTING FOUNDATION WALL TO HAVE EPOXY COATING APPLIED

DATE ISSUED 8/21/15

MACLEOD
STRUCTURAL ENGINEERS, PA
90 Bridge Street Suite 252
Westbrook, Maine 04092 207.839.0980

JASON LANDRY CONSULTING, LLC
17 NASON ROAD GORHAM, MAINE 04038 207-632-3111

DELTA REALTY
40' X 48' COMMERCIAL BUILDING
400 RIVERSIDE STREET, PORTLAND, MAINE

SECTION 1

SCALE: 1/4" = 1'-0"

- 3 _____
- 2 _____
- 1 _____

TITLE: SECTION 1		
DATE: 7/15/15	DRAWN BY: J.J.L.	DRAWING NUMBER:
SCALE: as noted	PROJ NO: 2015-039	S-2