


CONSTRUCTION

for 470 Riverside Street, Unit 8, Portland ME

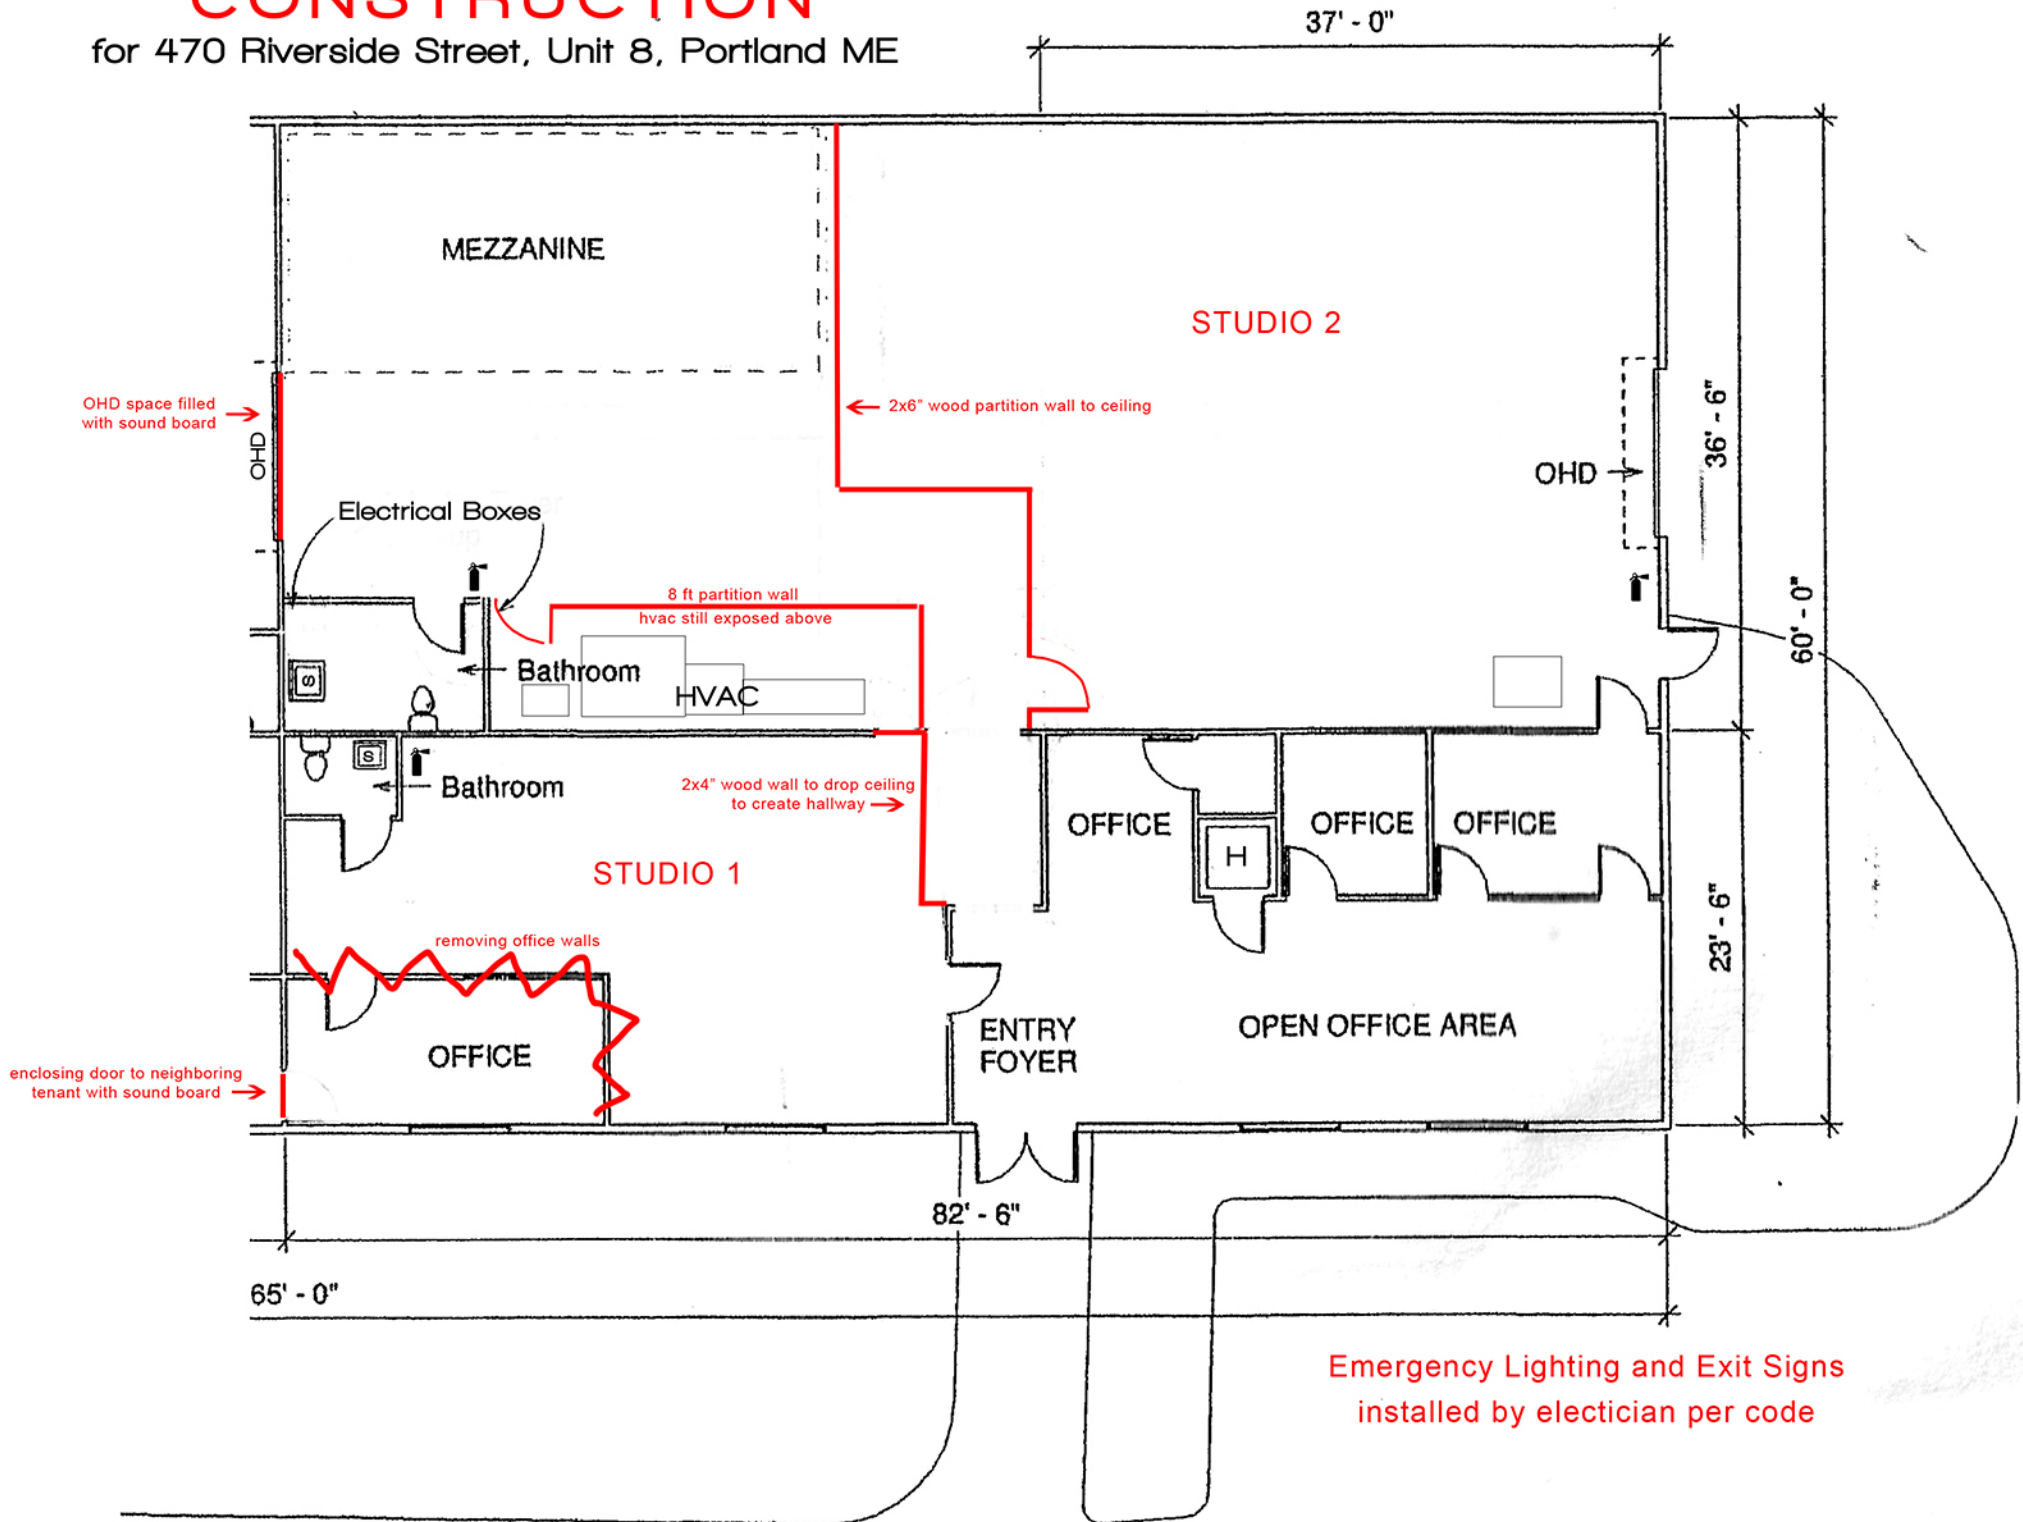

Emergency Lighting and Exit Signs installed by electrician per code