



2 CORRIDOR WALL, TYP.
SCALE: 1 1/2" = 1'-0"

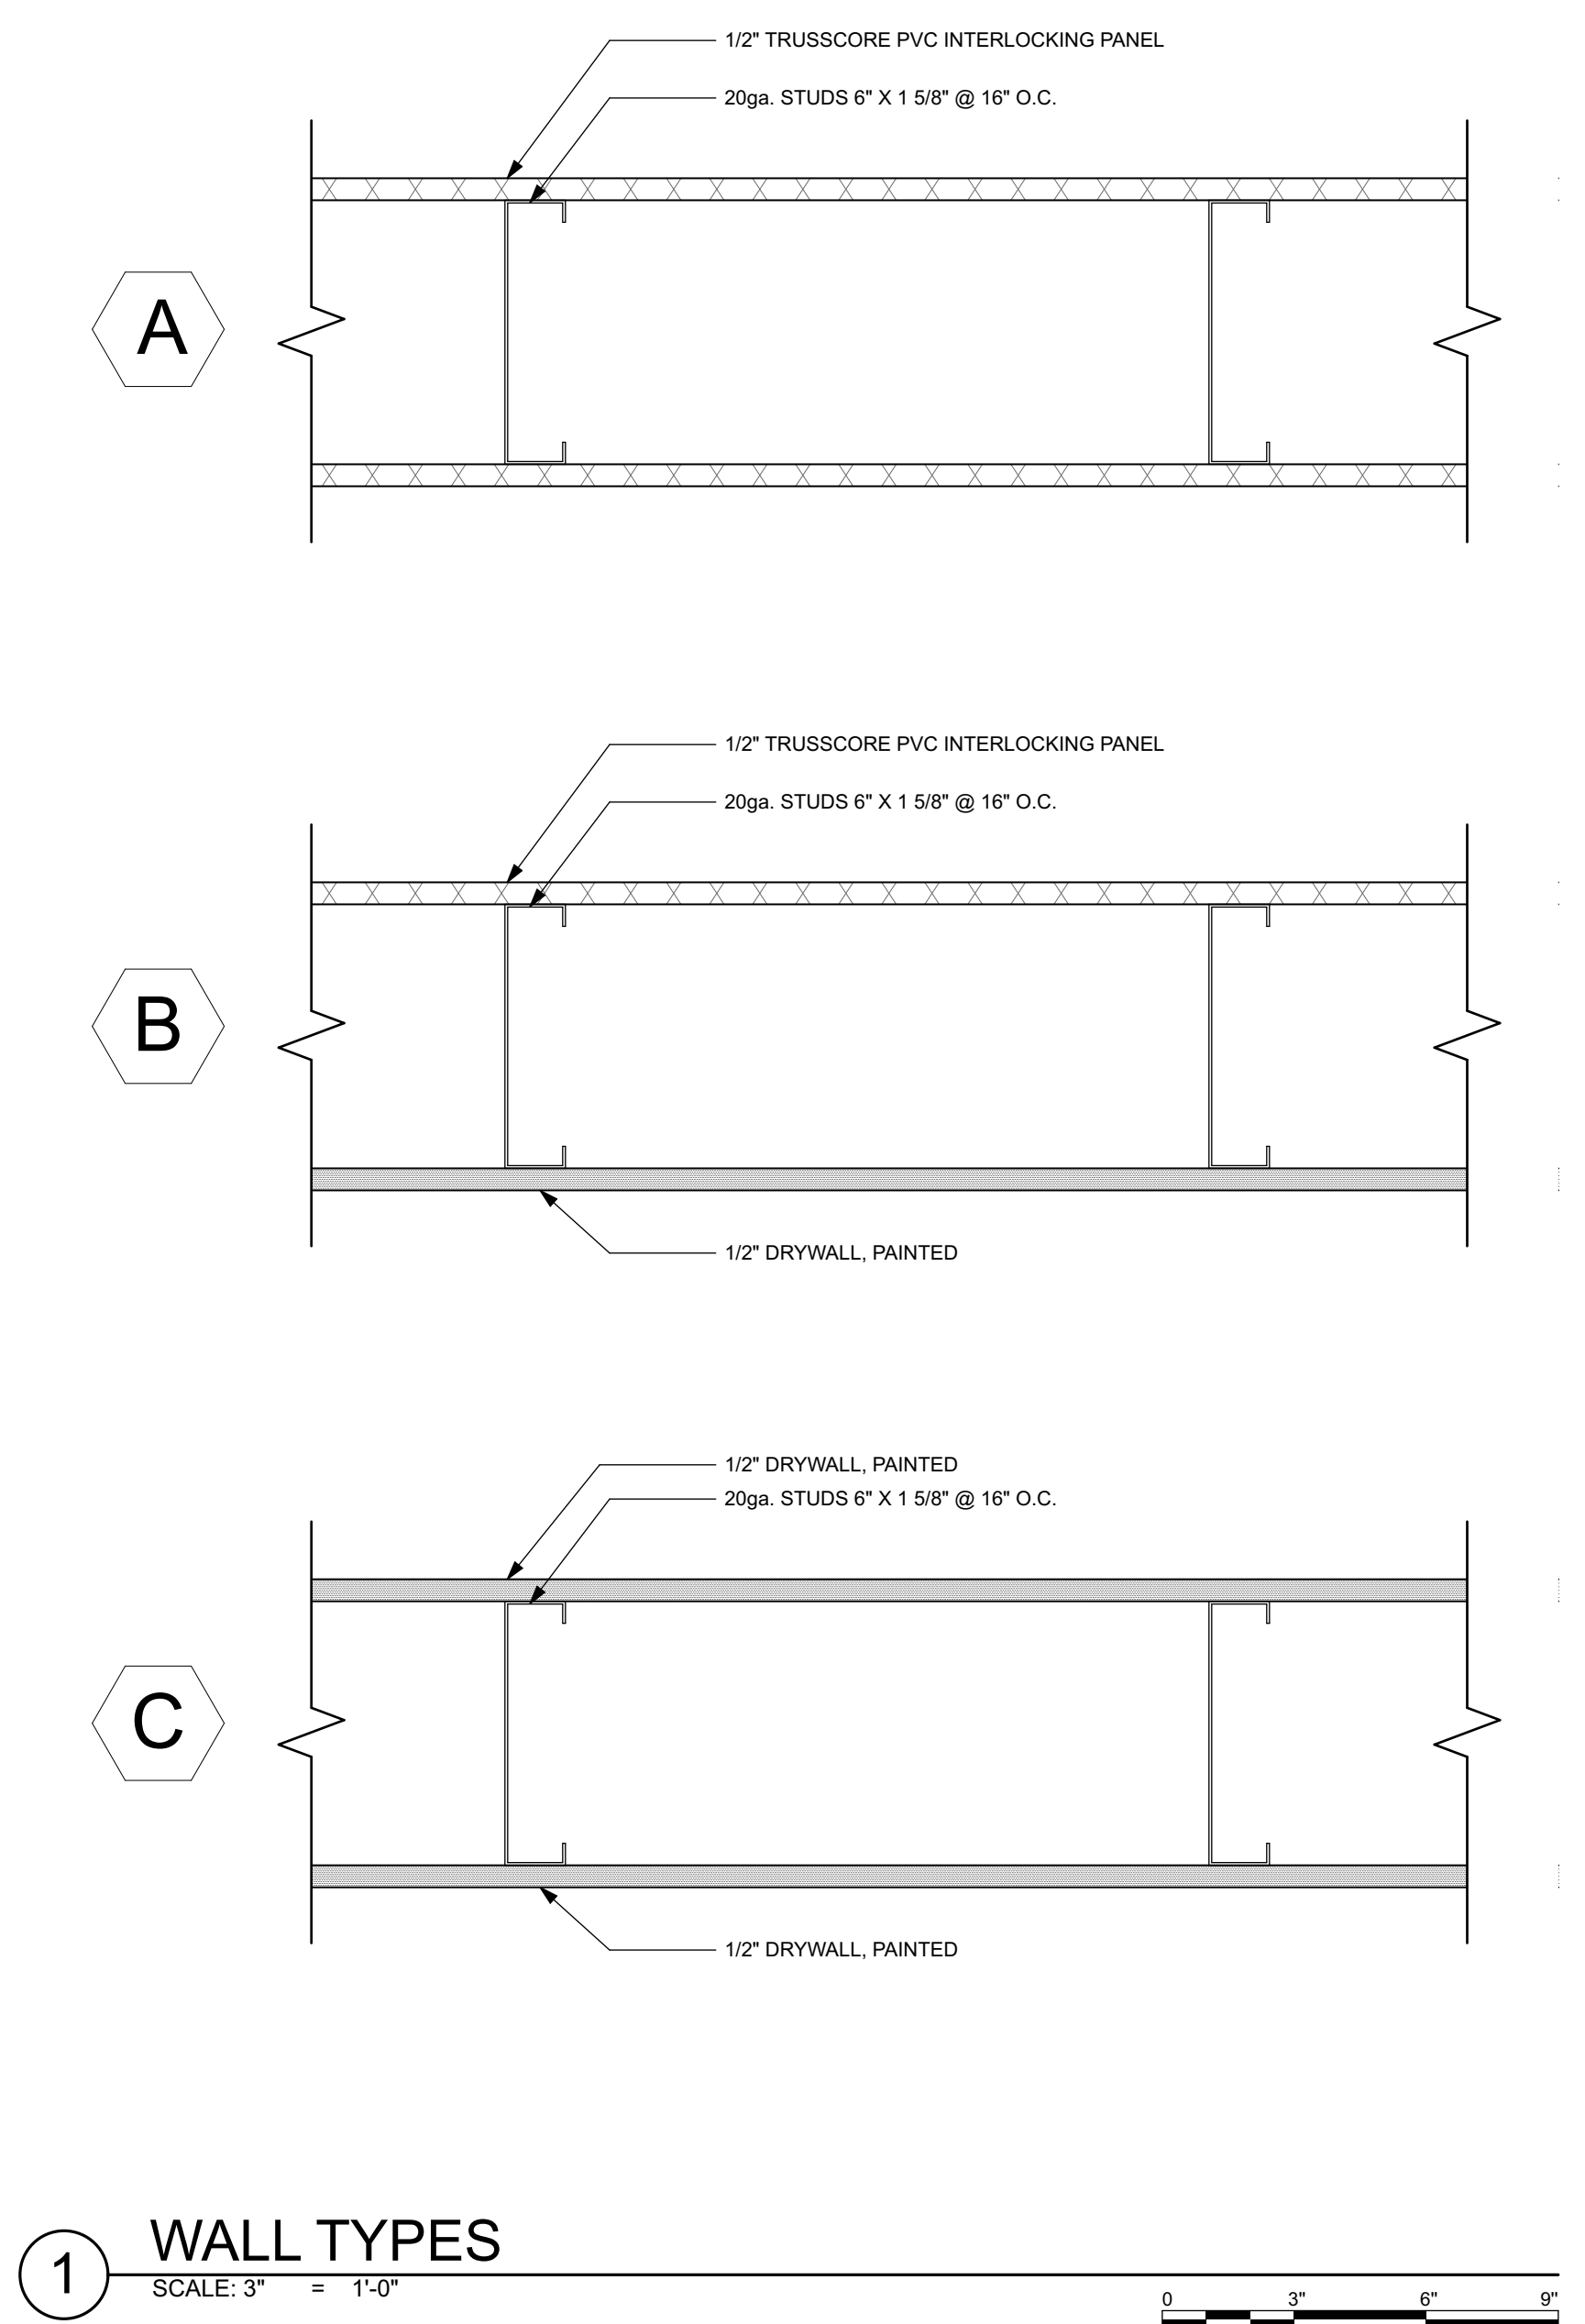

1 WALL TYPES
SCALE: 3" = 1'-0"

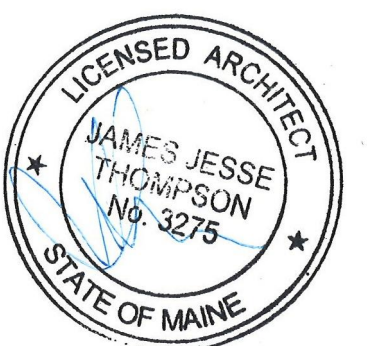

NOT FOR CONSTRUCTION
PROJECT NO: RDB
DATE: 01/29/2018
REVISED 1:
REVISED 2:
DRAWN BY:
PHASE: PERMIT