

2008-0014


321-A-5

569 Riverside St.

Metal Recycling Facility

Proterized New England

add to spreadsheet

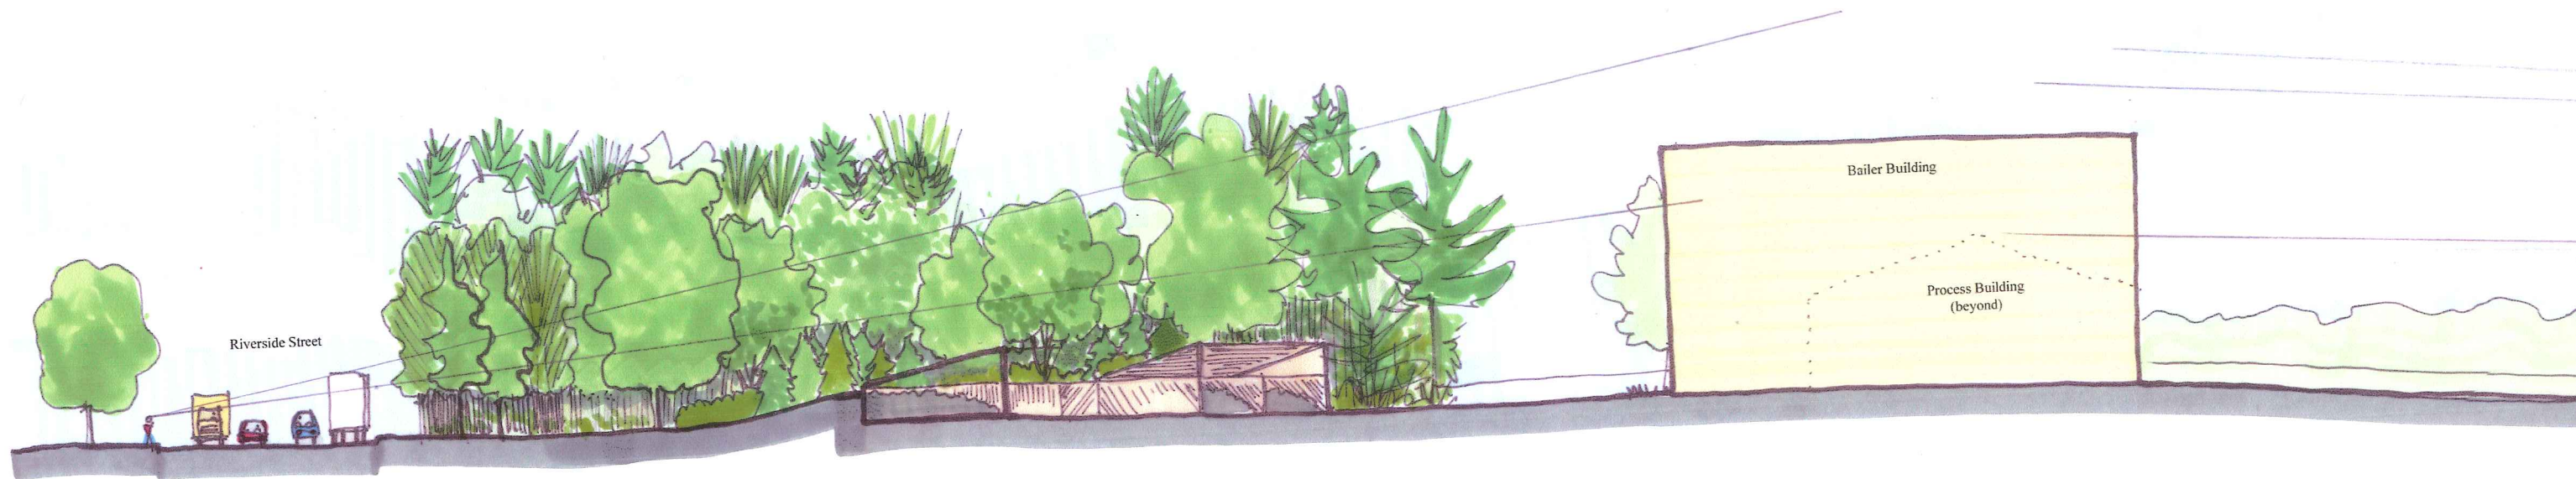

**WOODBURN
& COMPANY**

Landscape Architecture, LLC

103 Kent Place
Newmarket, NH 03857
Tel 603.659.5949
Fax: 603.659.5939

Section Sketch

568 Riverside Street
Portland, ME

Scale: Not to Scale

Date: March 20, 2008

© Woodburn & Company Landscape Architecture, LLC