




BITUMINOUS SIDEWALK WITH SLIPFORM CONCRETE CURB DETAIL
N.T.S.

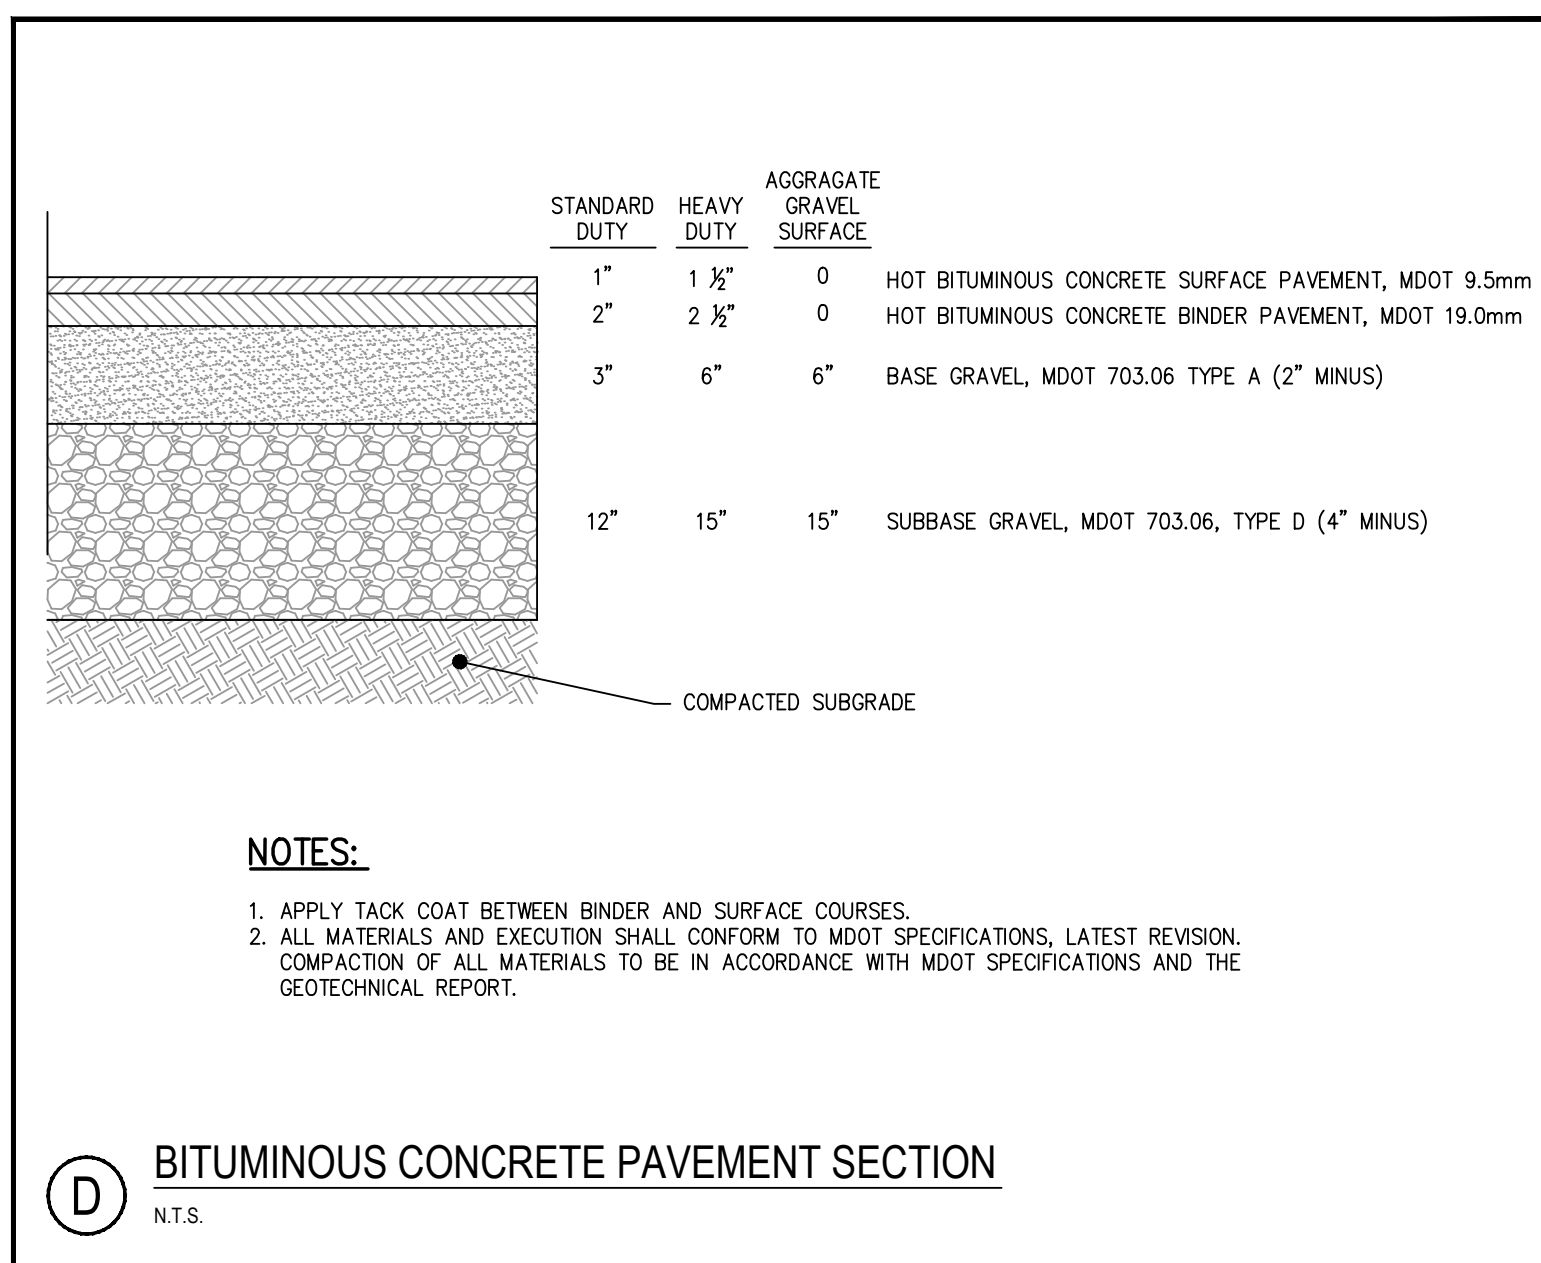


BITUMINOUS CONCRETE PAVEMENT SECTION
N.T.S.

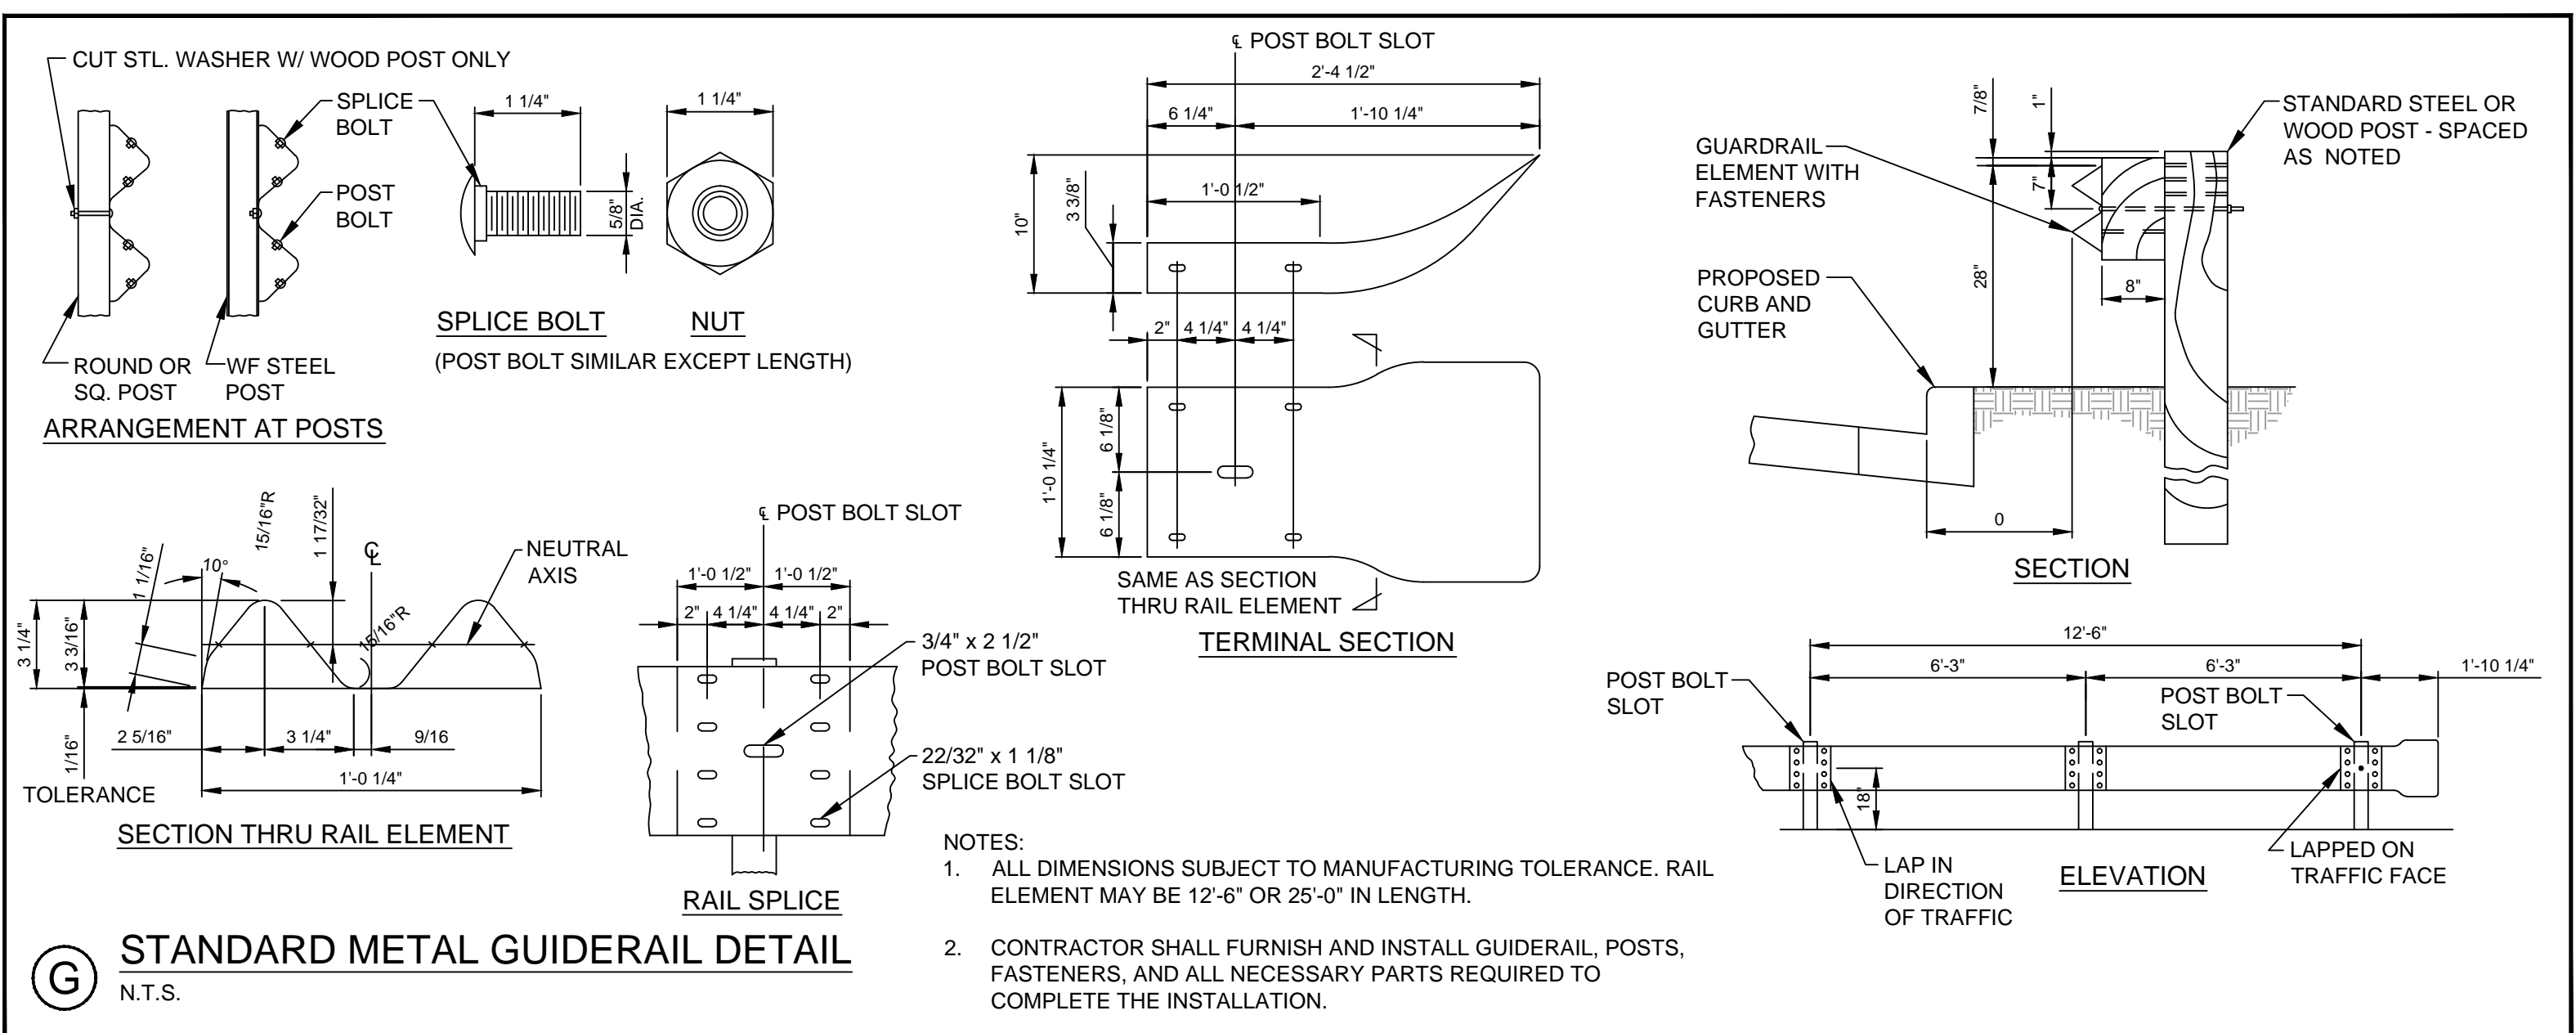


STANDARD METAL GUIDERAIL DETAIL
N.T.S.

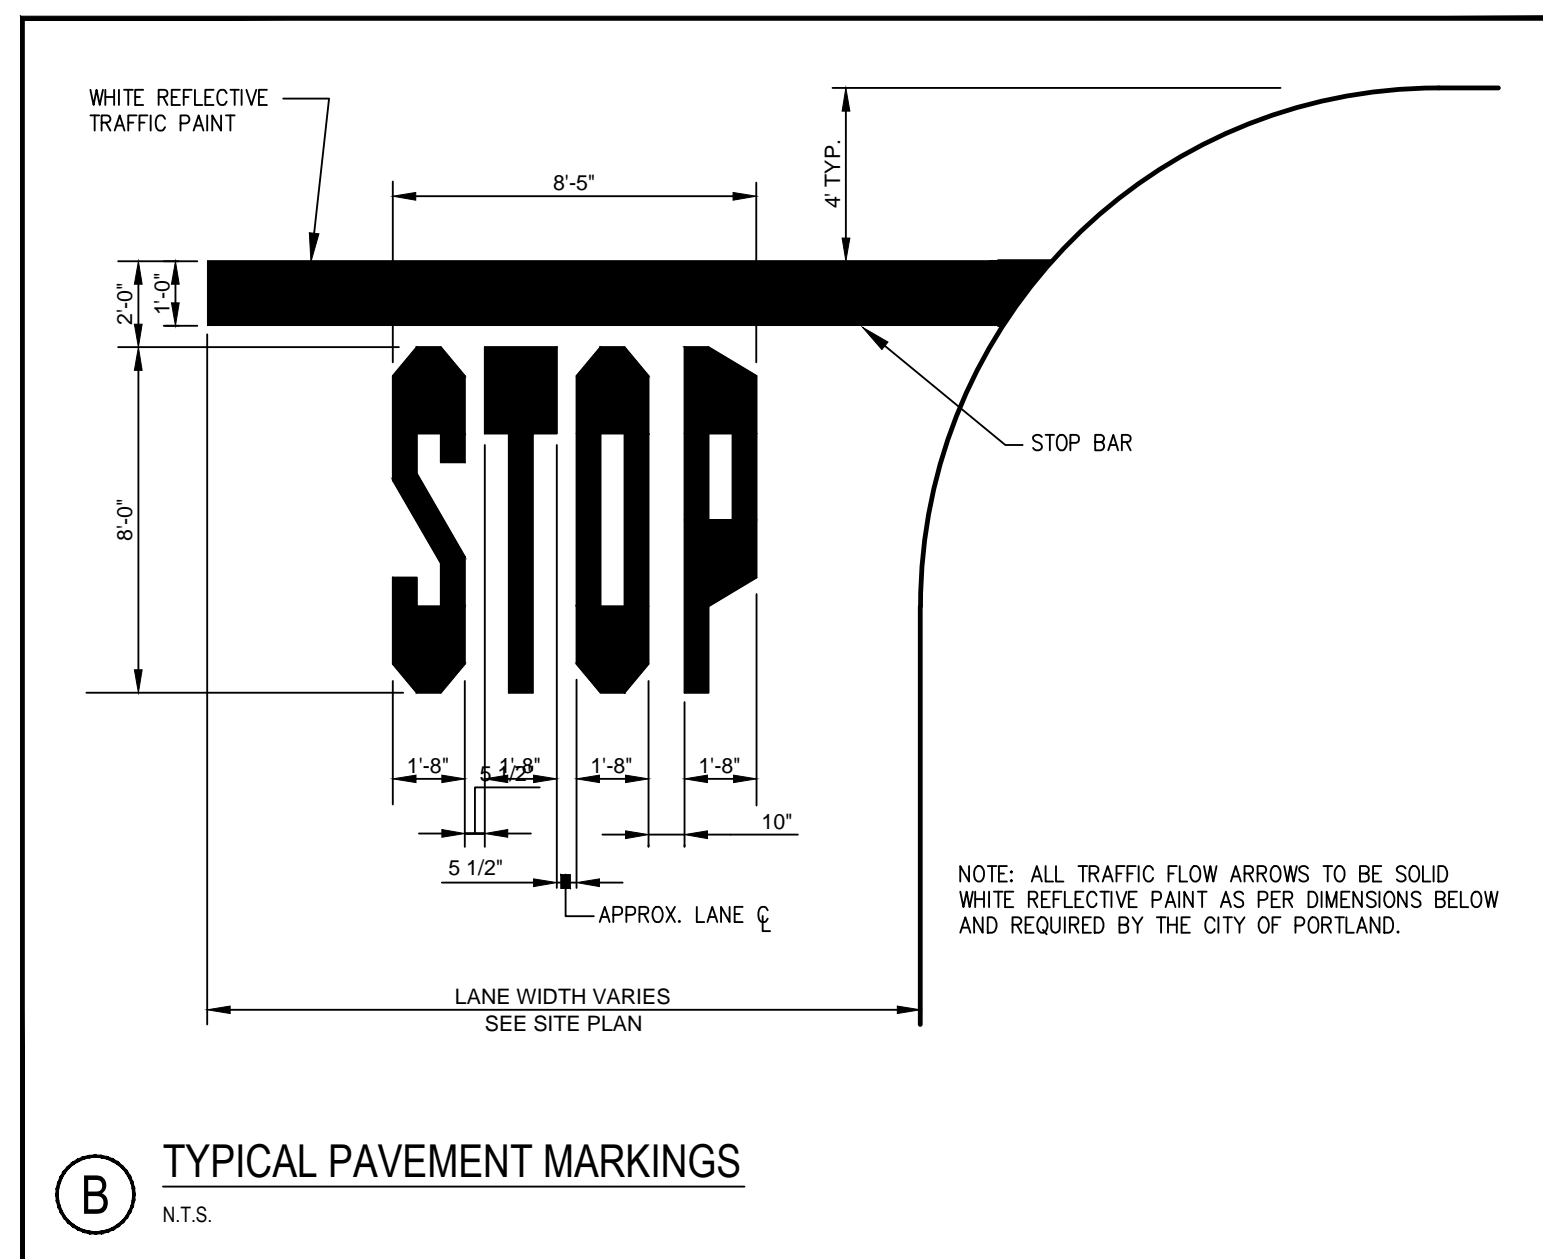


TYPICAL PAVEMENT MARKINGS
N.T.S.

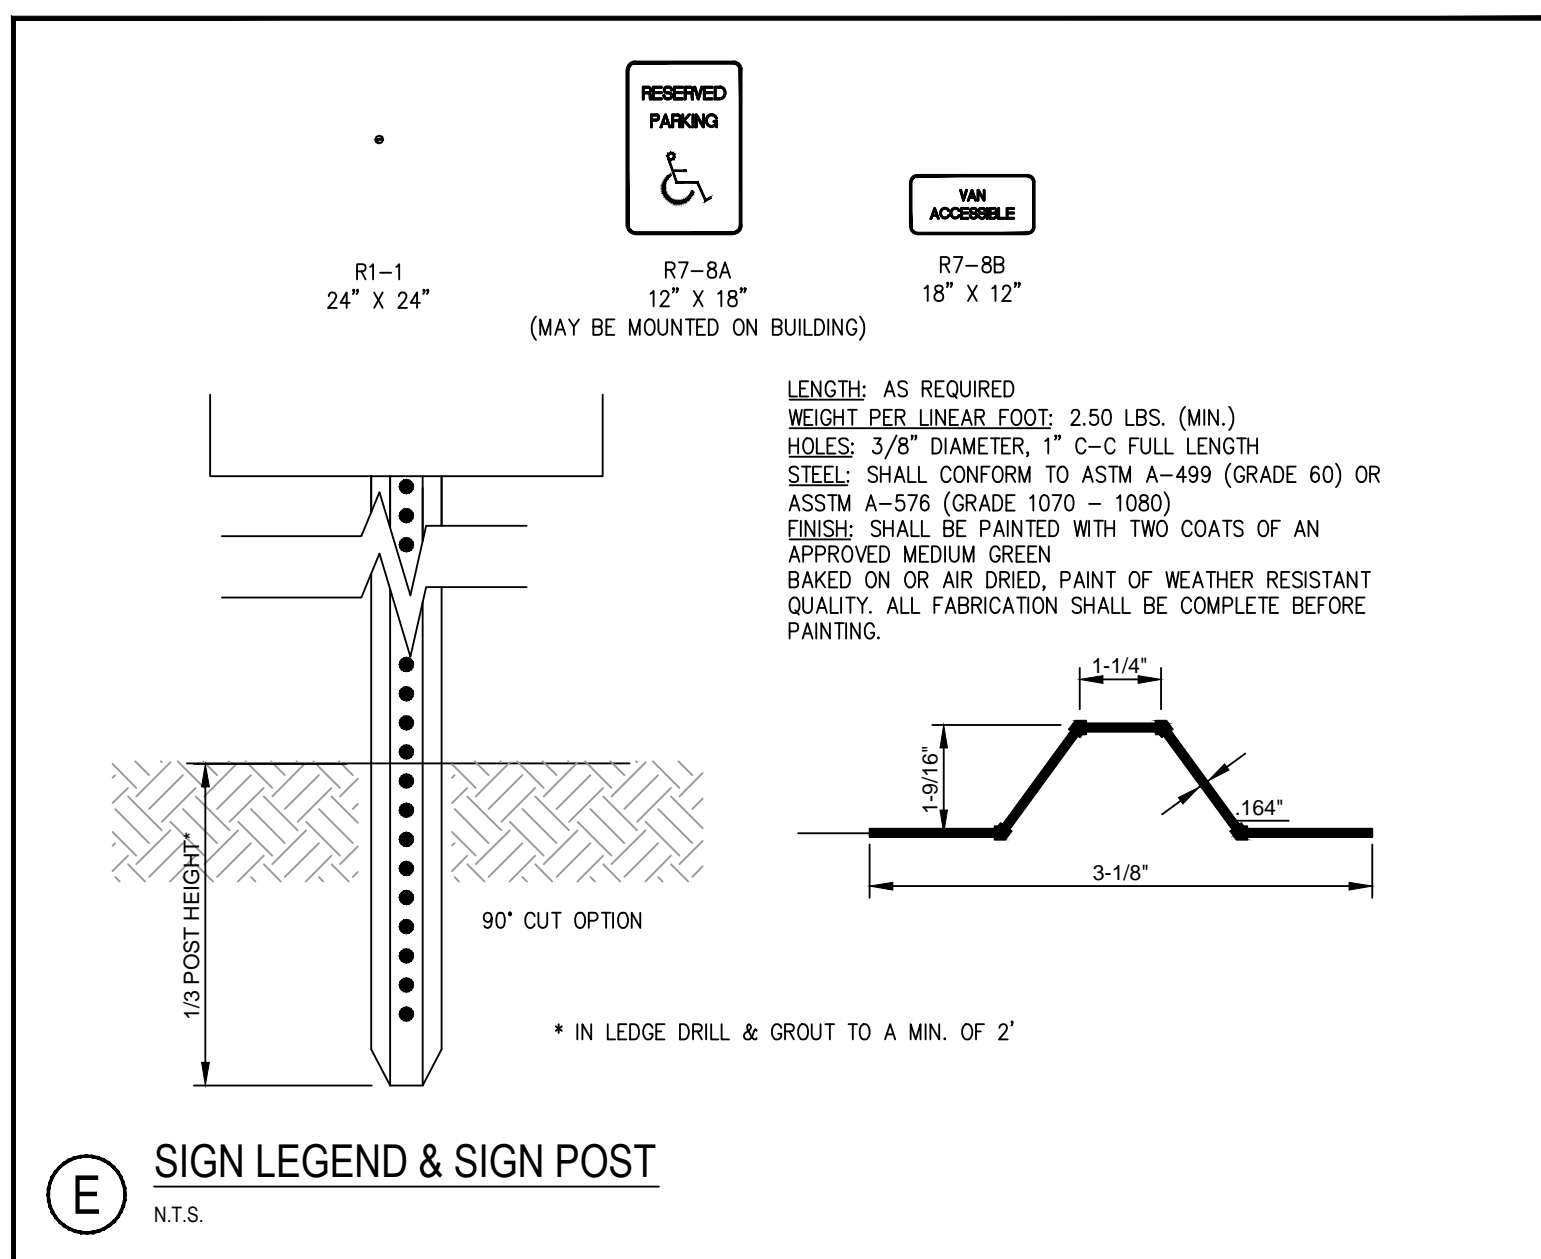


SIGN LEGEND & SIGN POST
N.T.S.

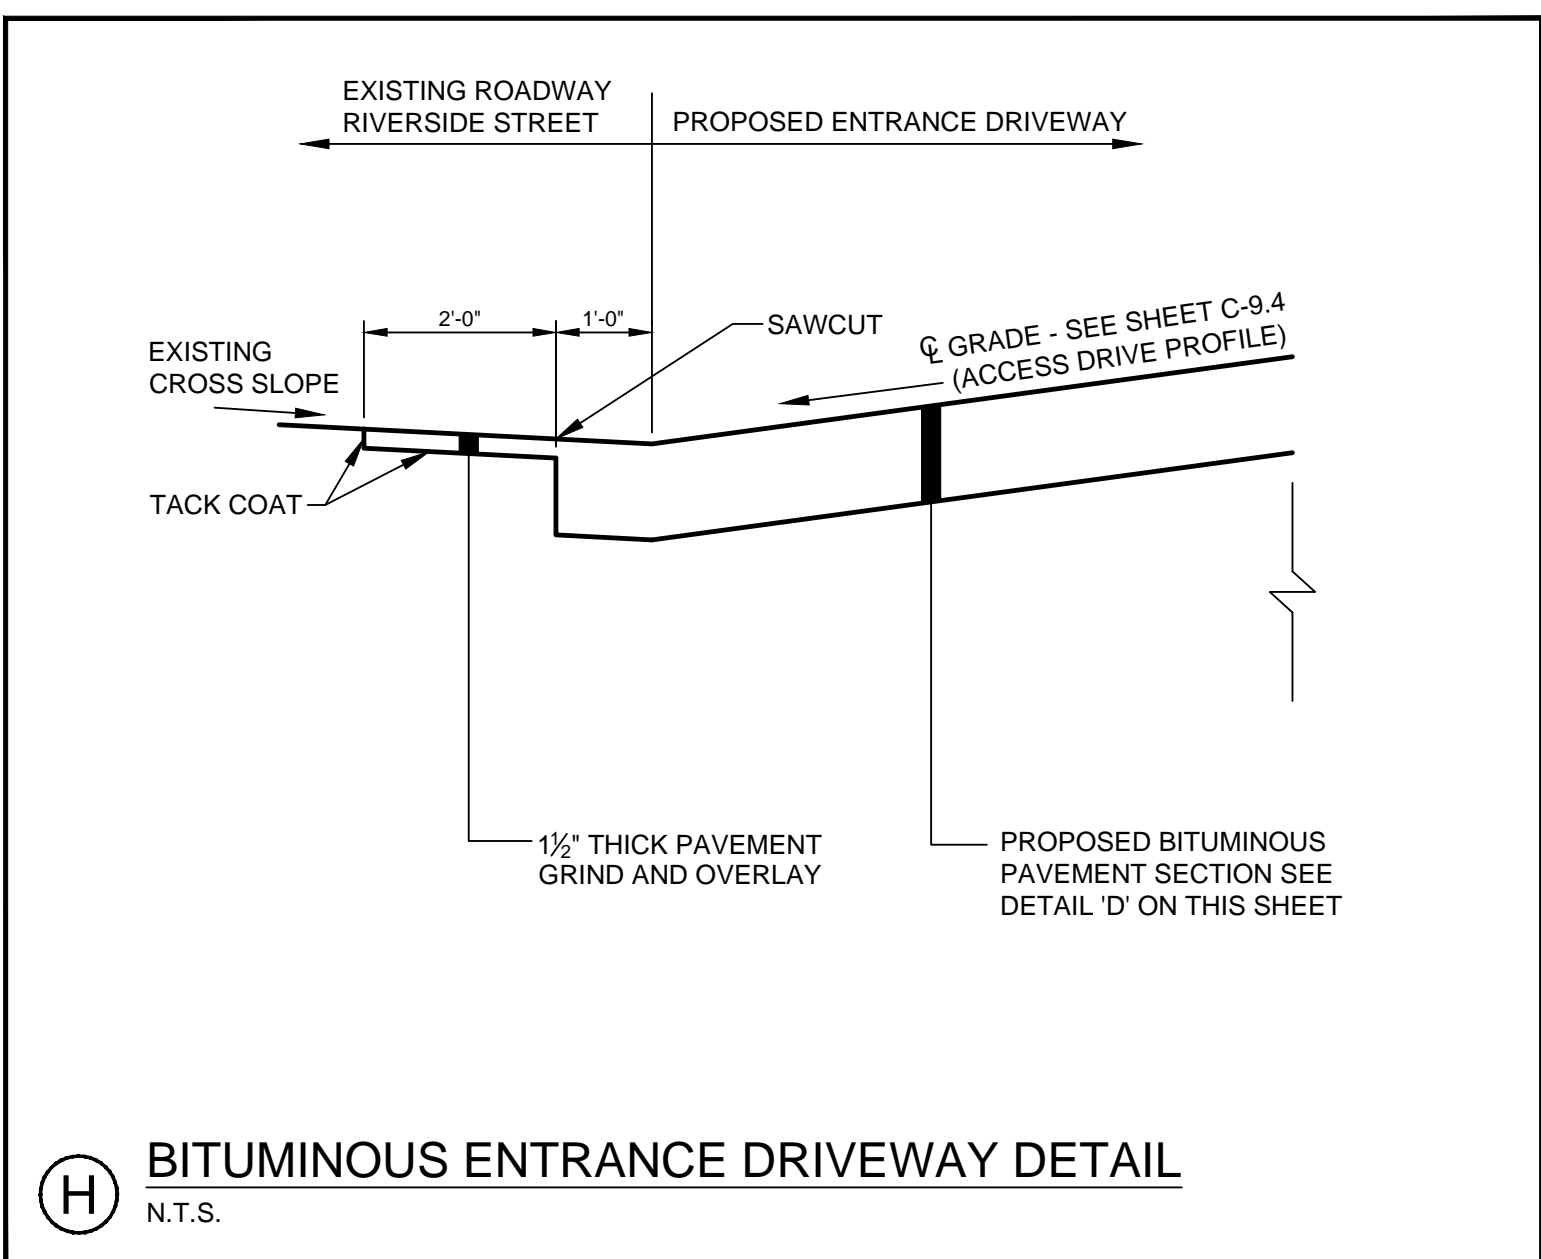


BITUMINOUS ENTRANCE DRIVEWAY DETAIL
N.T.S.

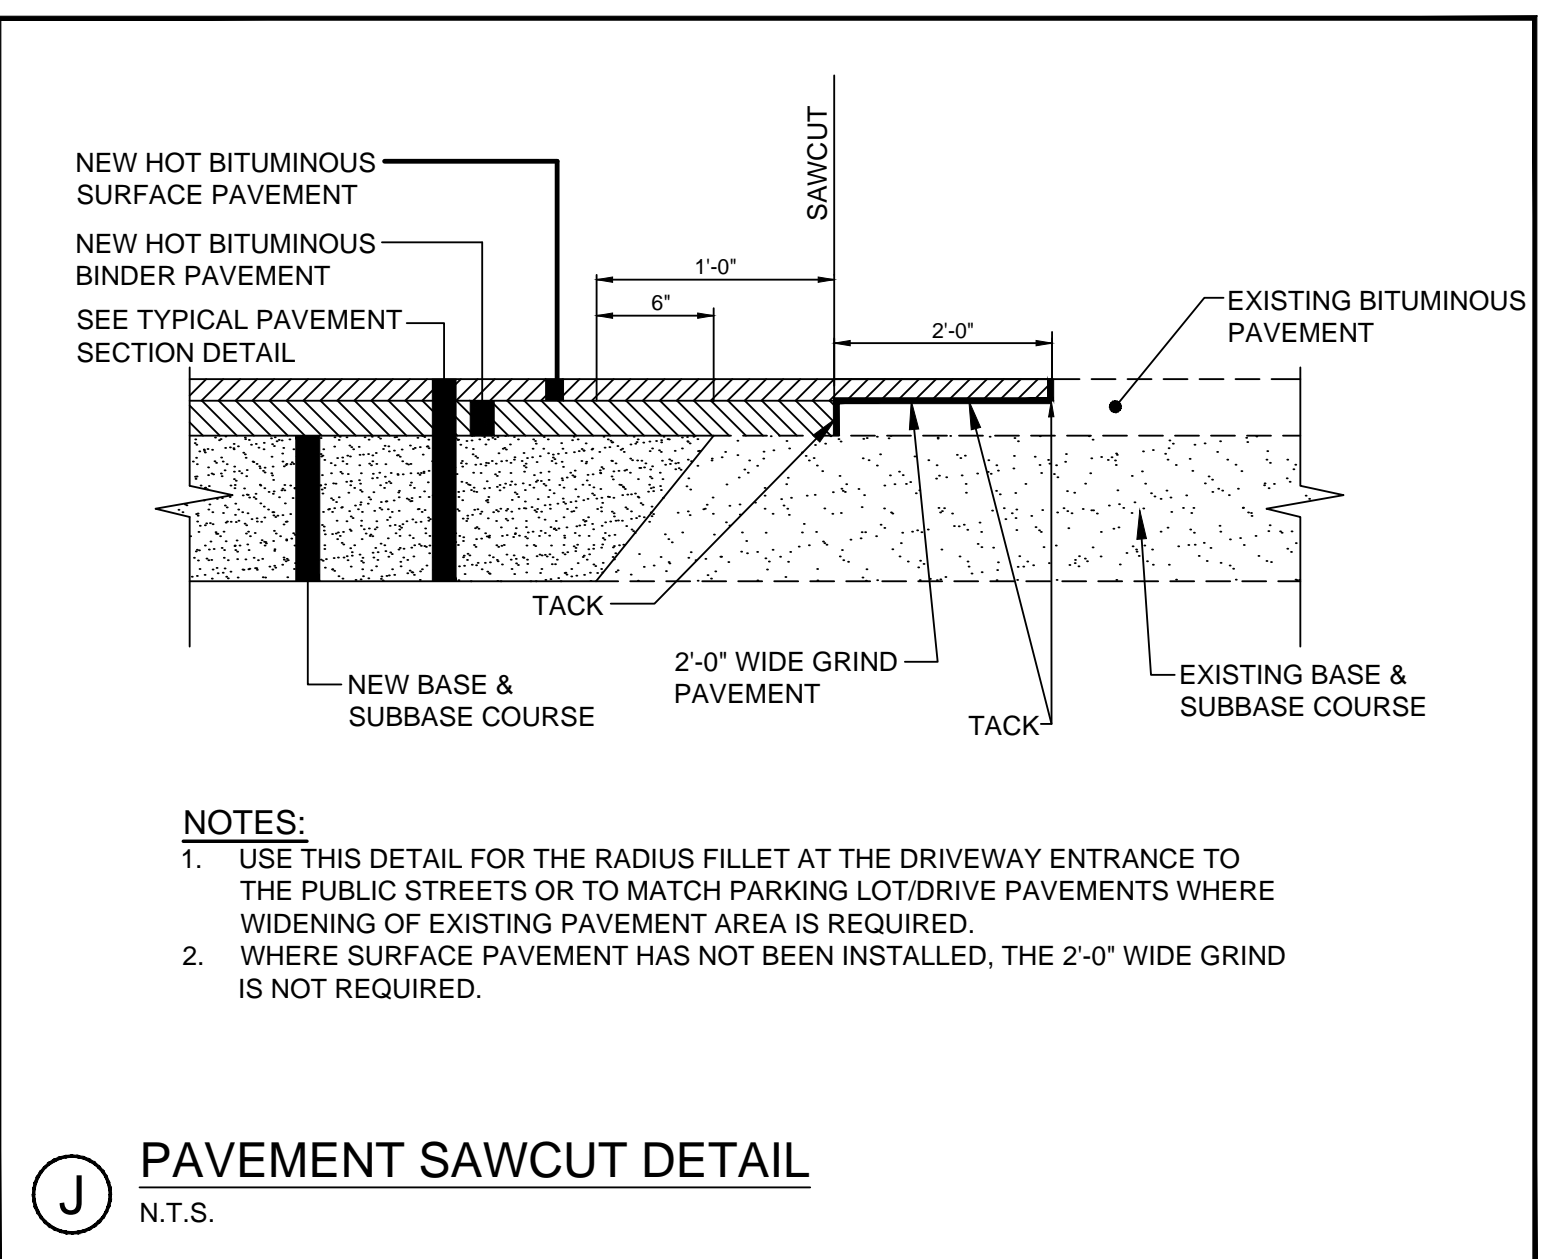


PAVEMENT SAWCUT DETAIL
N.T.S.

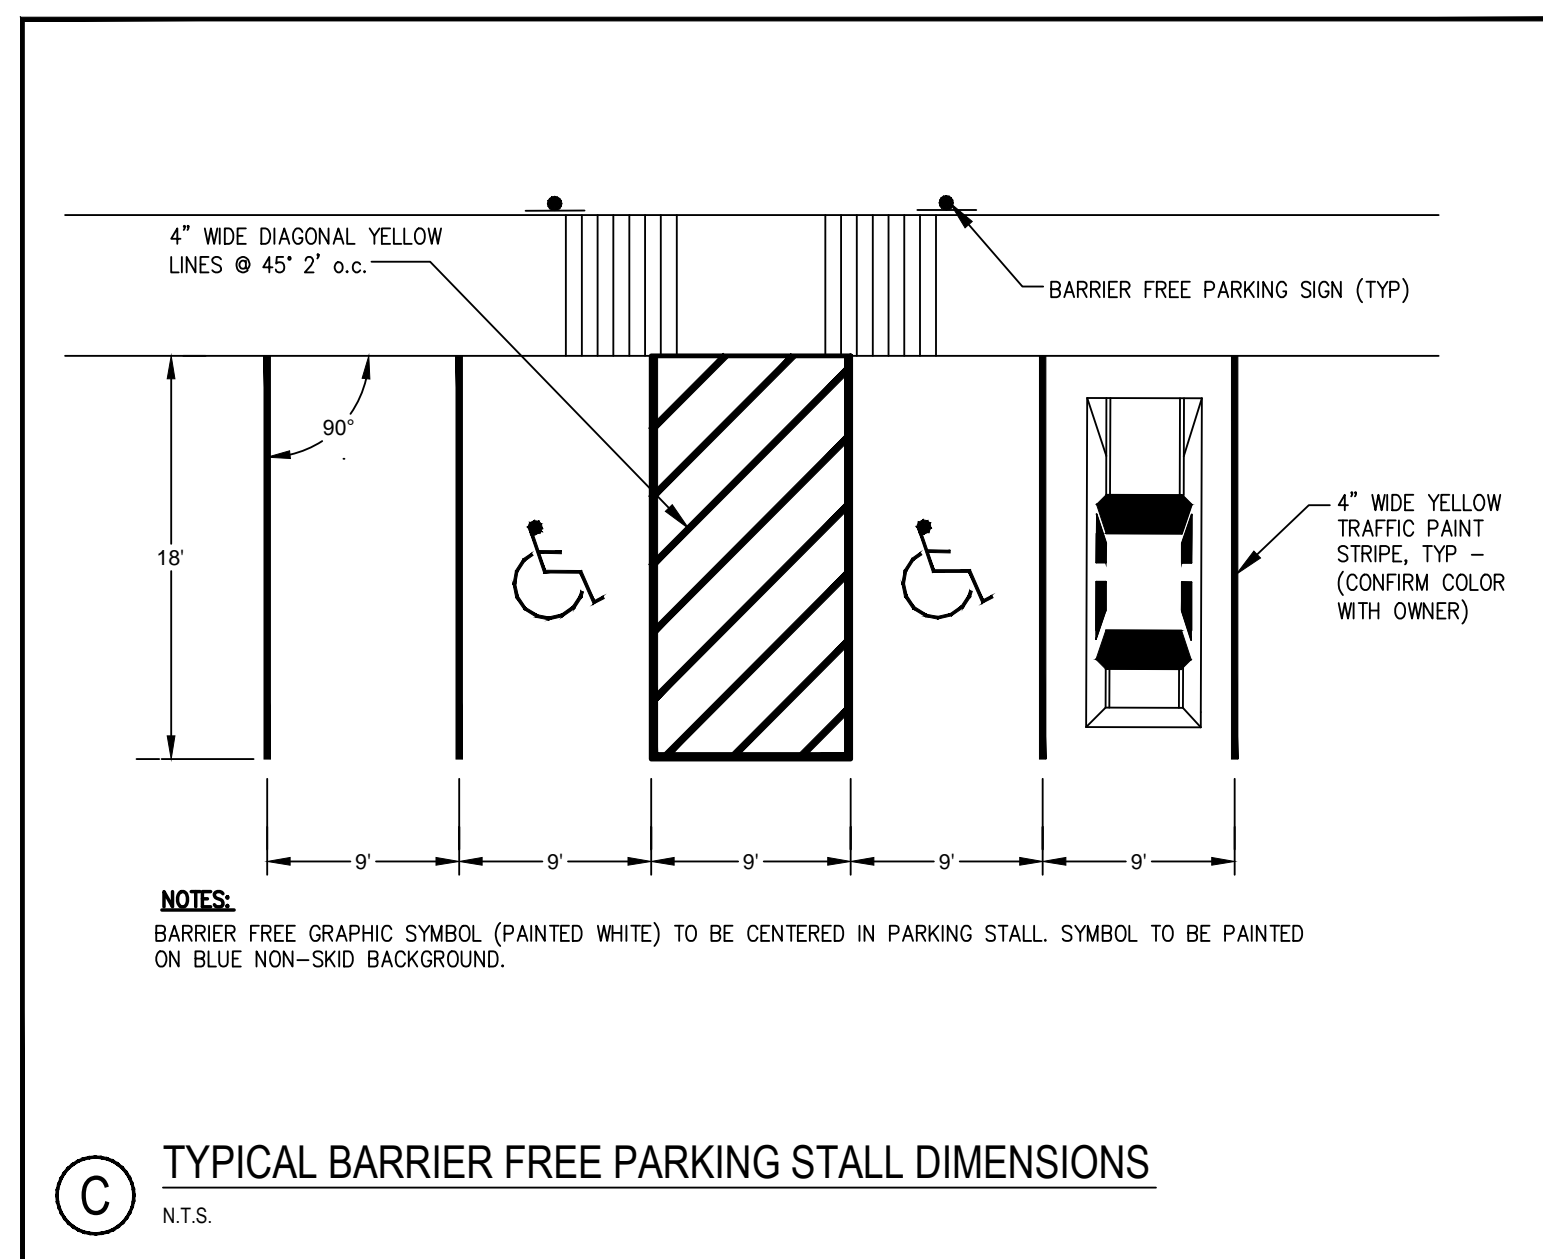


TYPICAL BARRIER FREE PARKING STALL DIMENSIONS
N.T.S.

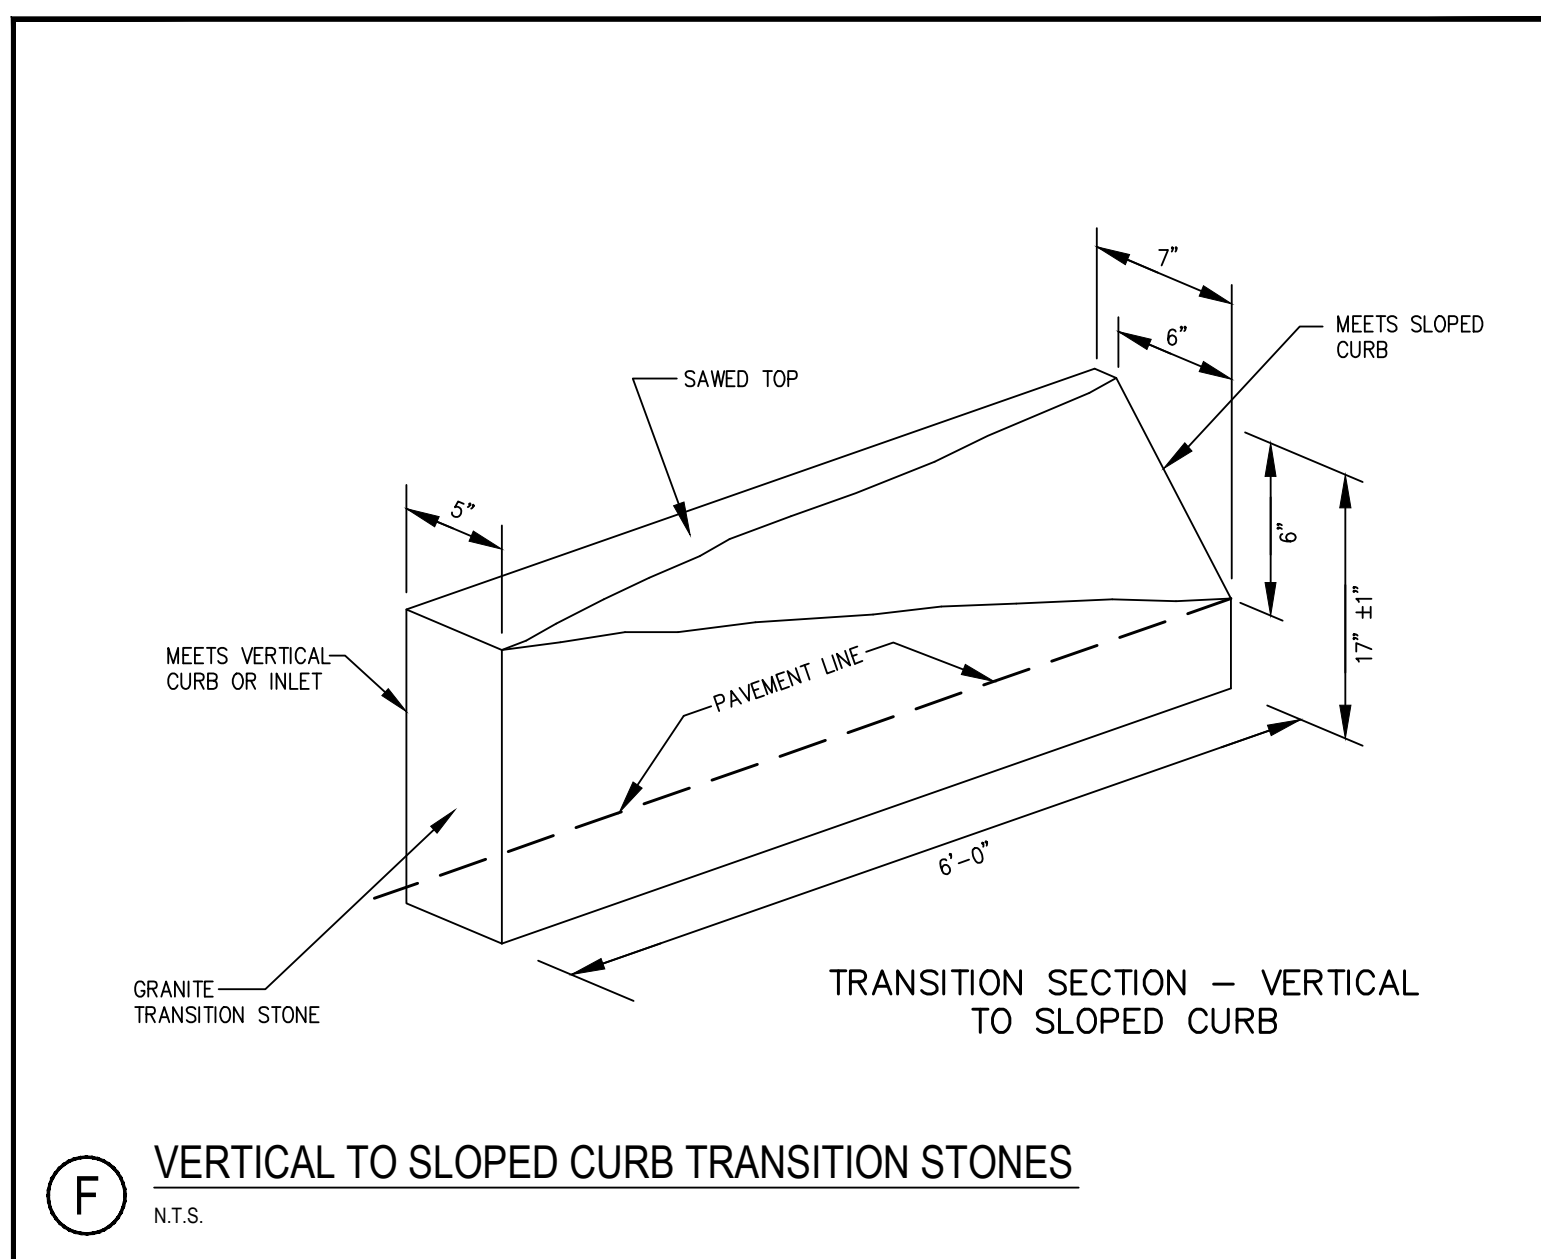

VERTICAL TO SLOPED CURB TRANSITION STONES
N.T.S.

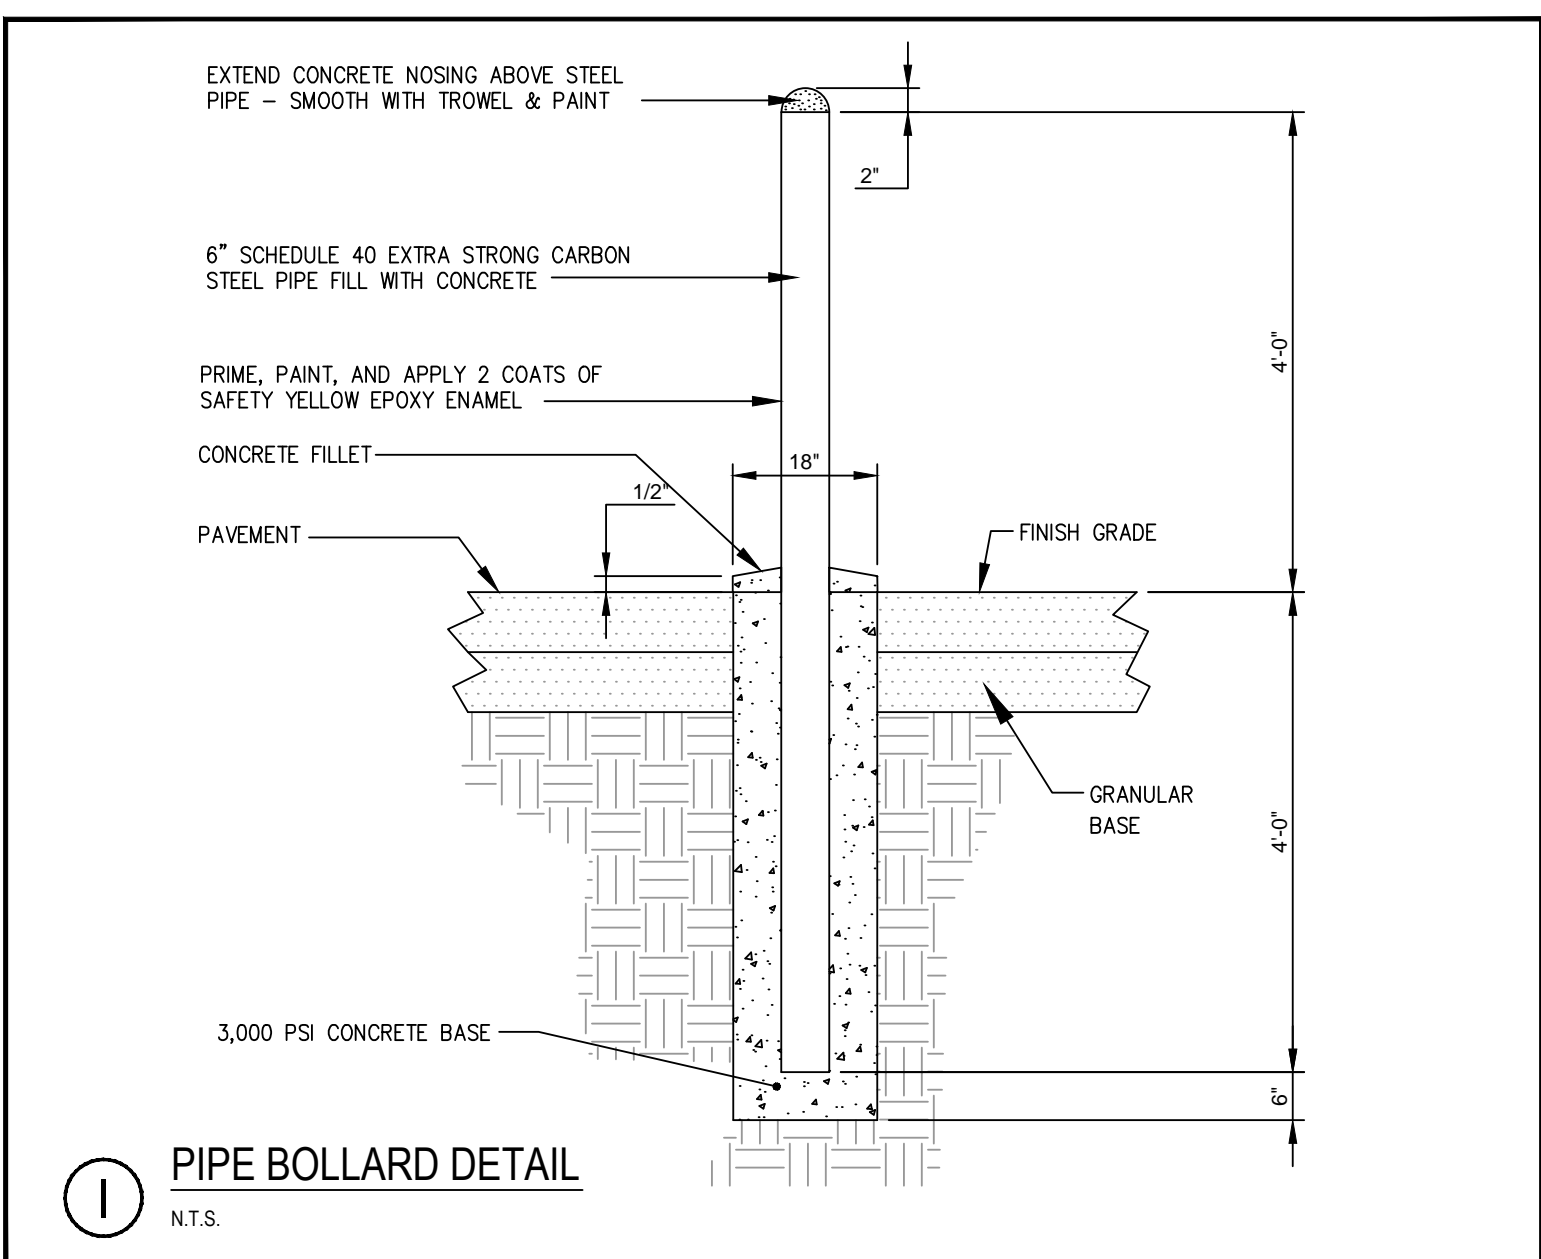


PIPE BOLLARD DETAIL
N.T.S.

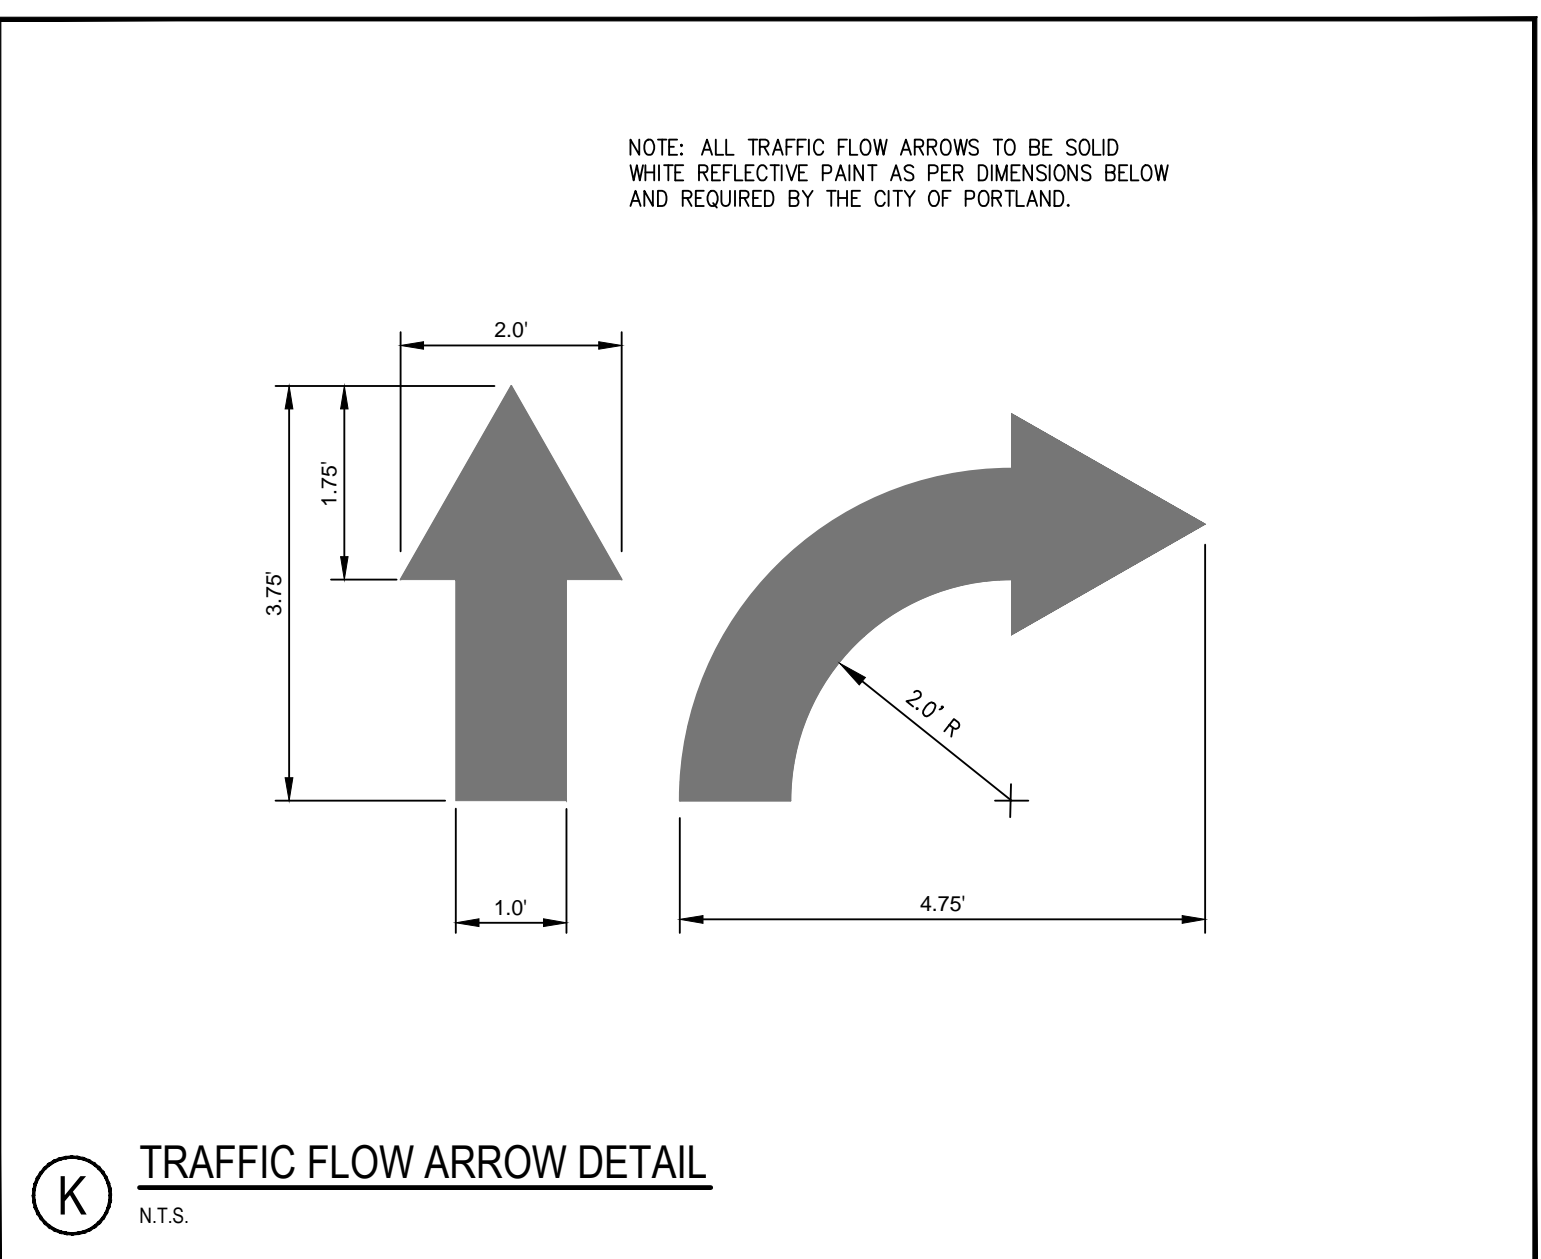

TRAFFIC FLOW ARROW DETAIL
N.T.S.

PRELIMINARY - NOT FOR CONSTRUCTION

REV	DATE	DESCRIPTION
2	02.29.16	FINAL SITE AND SUBDIVISION PLANS SUBMITTED TO CITY
1	01.22.16	SUBMITTED TO CLIENT FOR REVIEW

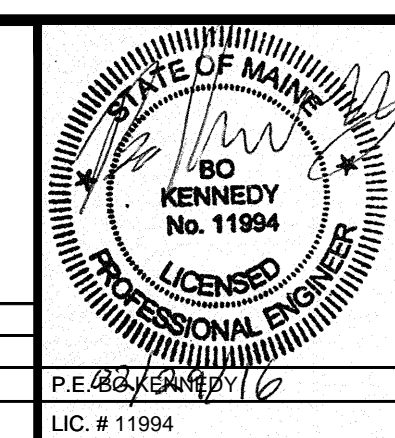

PROJECT	SUBURBAN PROPANE RELOCATION
SHEET TITLE	SITE DETAILS
CLIENT	THOMPSON'S POINT DEVELOPMENT CO. INC.

STANTEC CONSULTING SERVICES INC.	
778 MAIN ST, SUITE 8 SOUTH PORTLAND, ME 04106 WWW.STANTEC.COM	
DESIGNED: BEK	DATE: JAN 2016
CHECKED: BEK	SCALE: AS NOTED
FILE NAME: SP-M157 DETAILS	JOB NO. 195350142
SHEET	C-8.2