



SANITARY SEWER PROFILE A

SCALE: 1" = 30' HORIZ.
1" = 3' VERT.

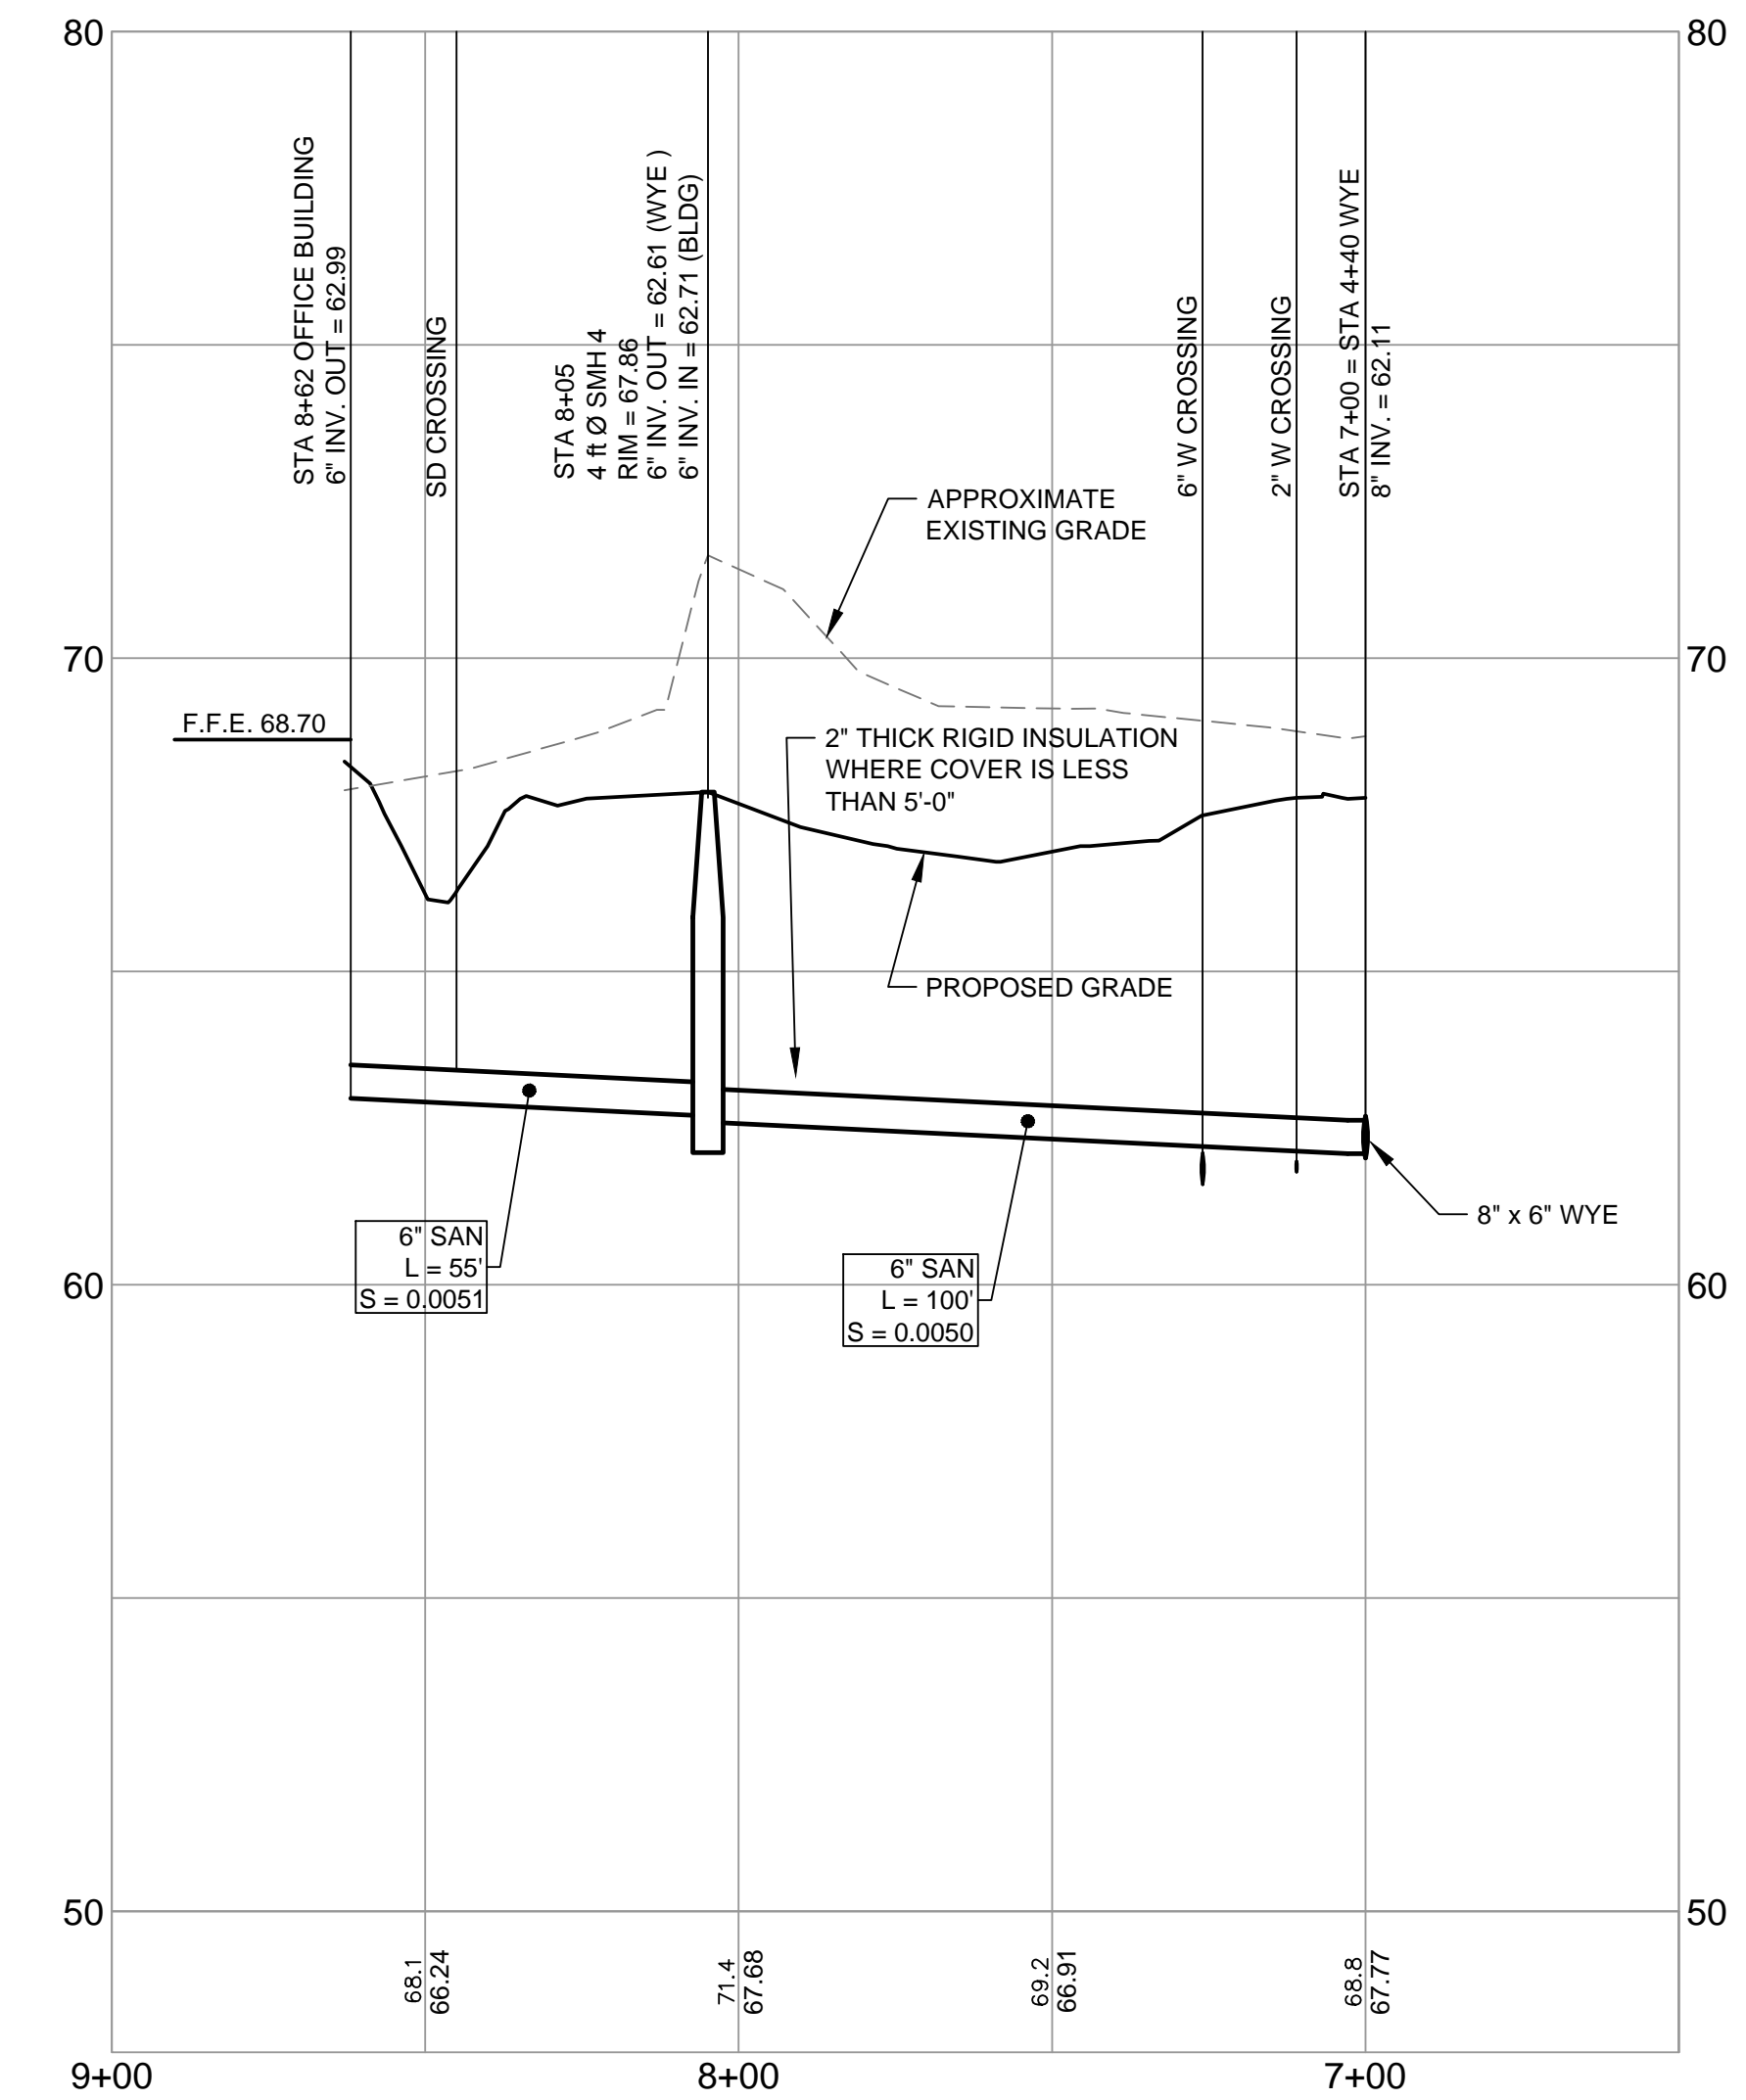


SANITARY SEWER PROFILE B

SCALE: 1" = 30' HORIZ.
1" = 3' VERT.

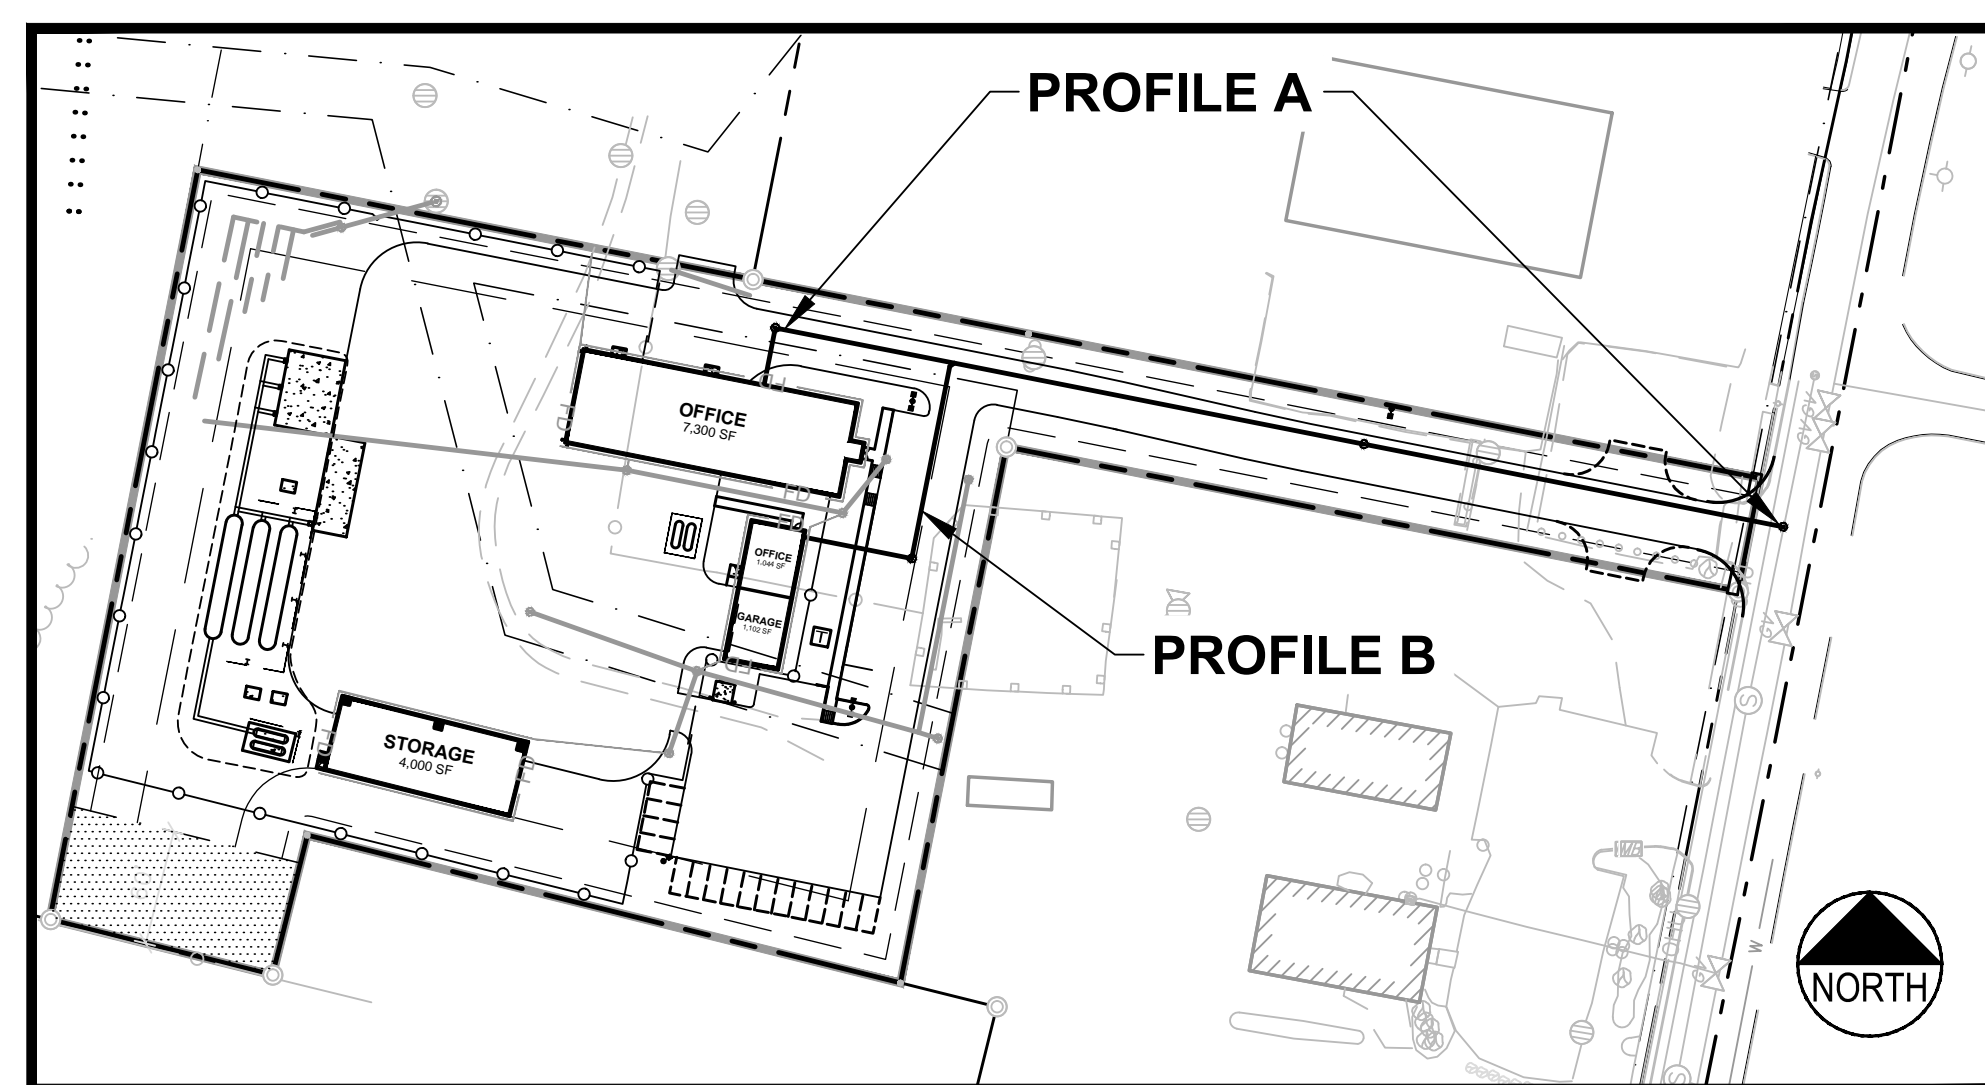

KEY MAP
SCALE: 1" = 100'

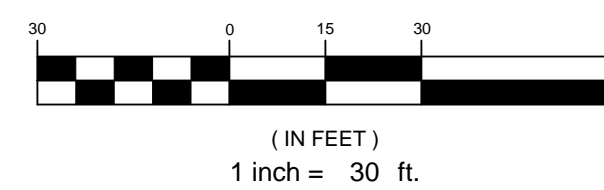

PRELIMINARY - NOT FOR CONSTRUCTION

PROJECT: SUBURBAN PROPANE RELOCATION SHEET TITLE: SANITARY SEWER PROFILES CLIENT: THOMPSON'S POINT DEVELOPMENT CO. INC.		STANTEC CONSULTING SERVICES INC. 778 MAIN ST, SUITE 8 SOUTH PORTLAND, ME 04106 WWW.STANTEC.COM 	
2 02.29.16 FINAL SITE AND SUBDIVISION PLANS SUBMITTED TO CITY 1 01.22.16 SUBMITTED TO CLIENT FOR REVIEW		DRAWN: DED DESIGNED: BEK CHECKED: BEK FILE NAME: SP-M157 UTILITY SHEET: C-9.0	
REV DATE DESCRIPTION REVISIONS		DATE: JAN. 2016 SCALE: 1" = 30' JOB NO. 195350142	