




**STORM DRAIN PROFILE 'B'**  
SCALE: H 1" = 30'  
V = 3'

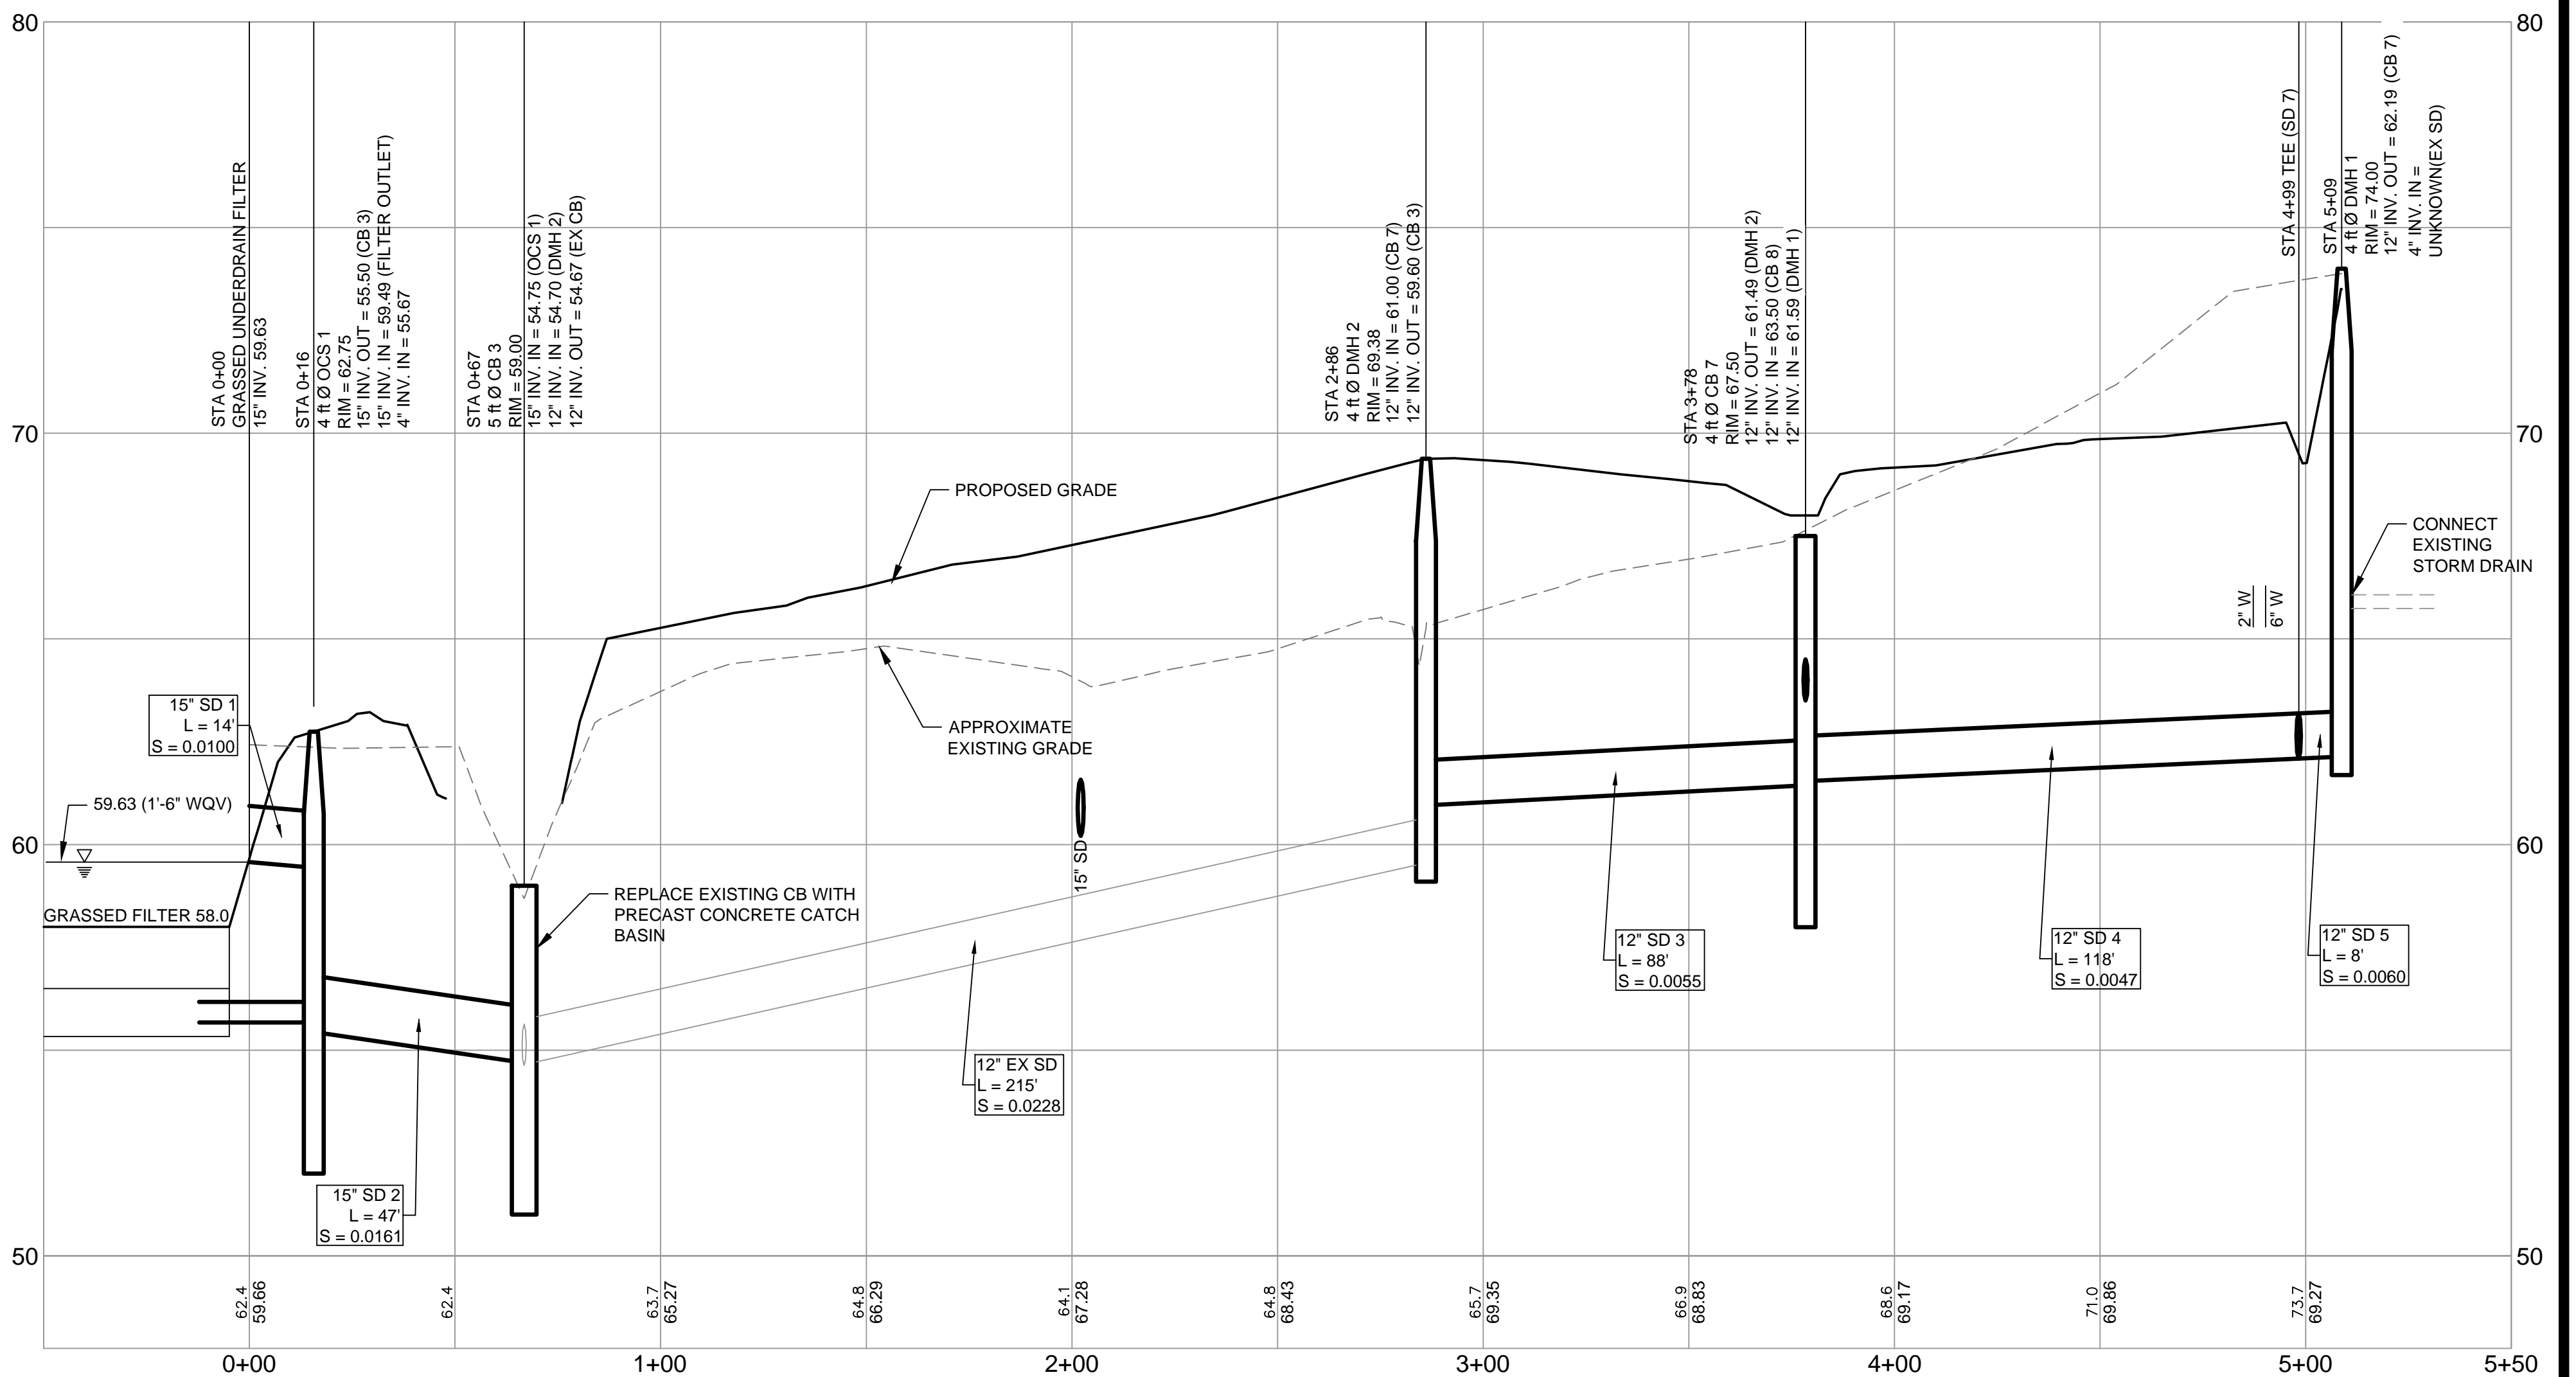


**STORM DRAIN PROFILE 'A'**  
SCALE: H 1" = 30'  
V = 3'

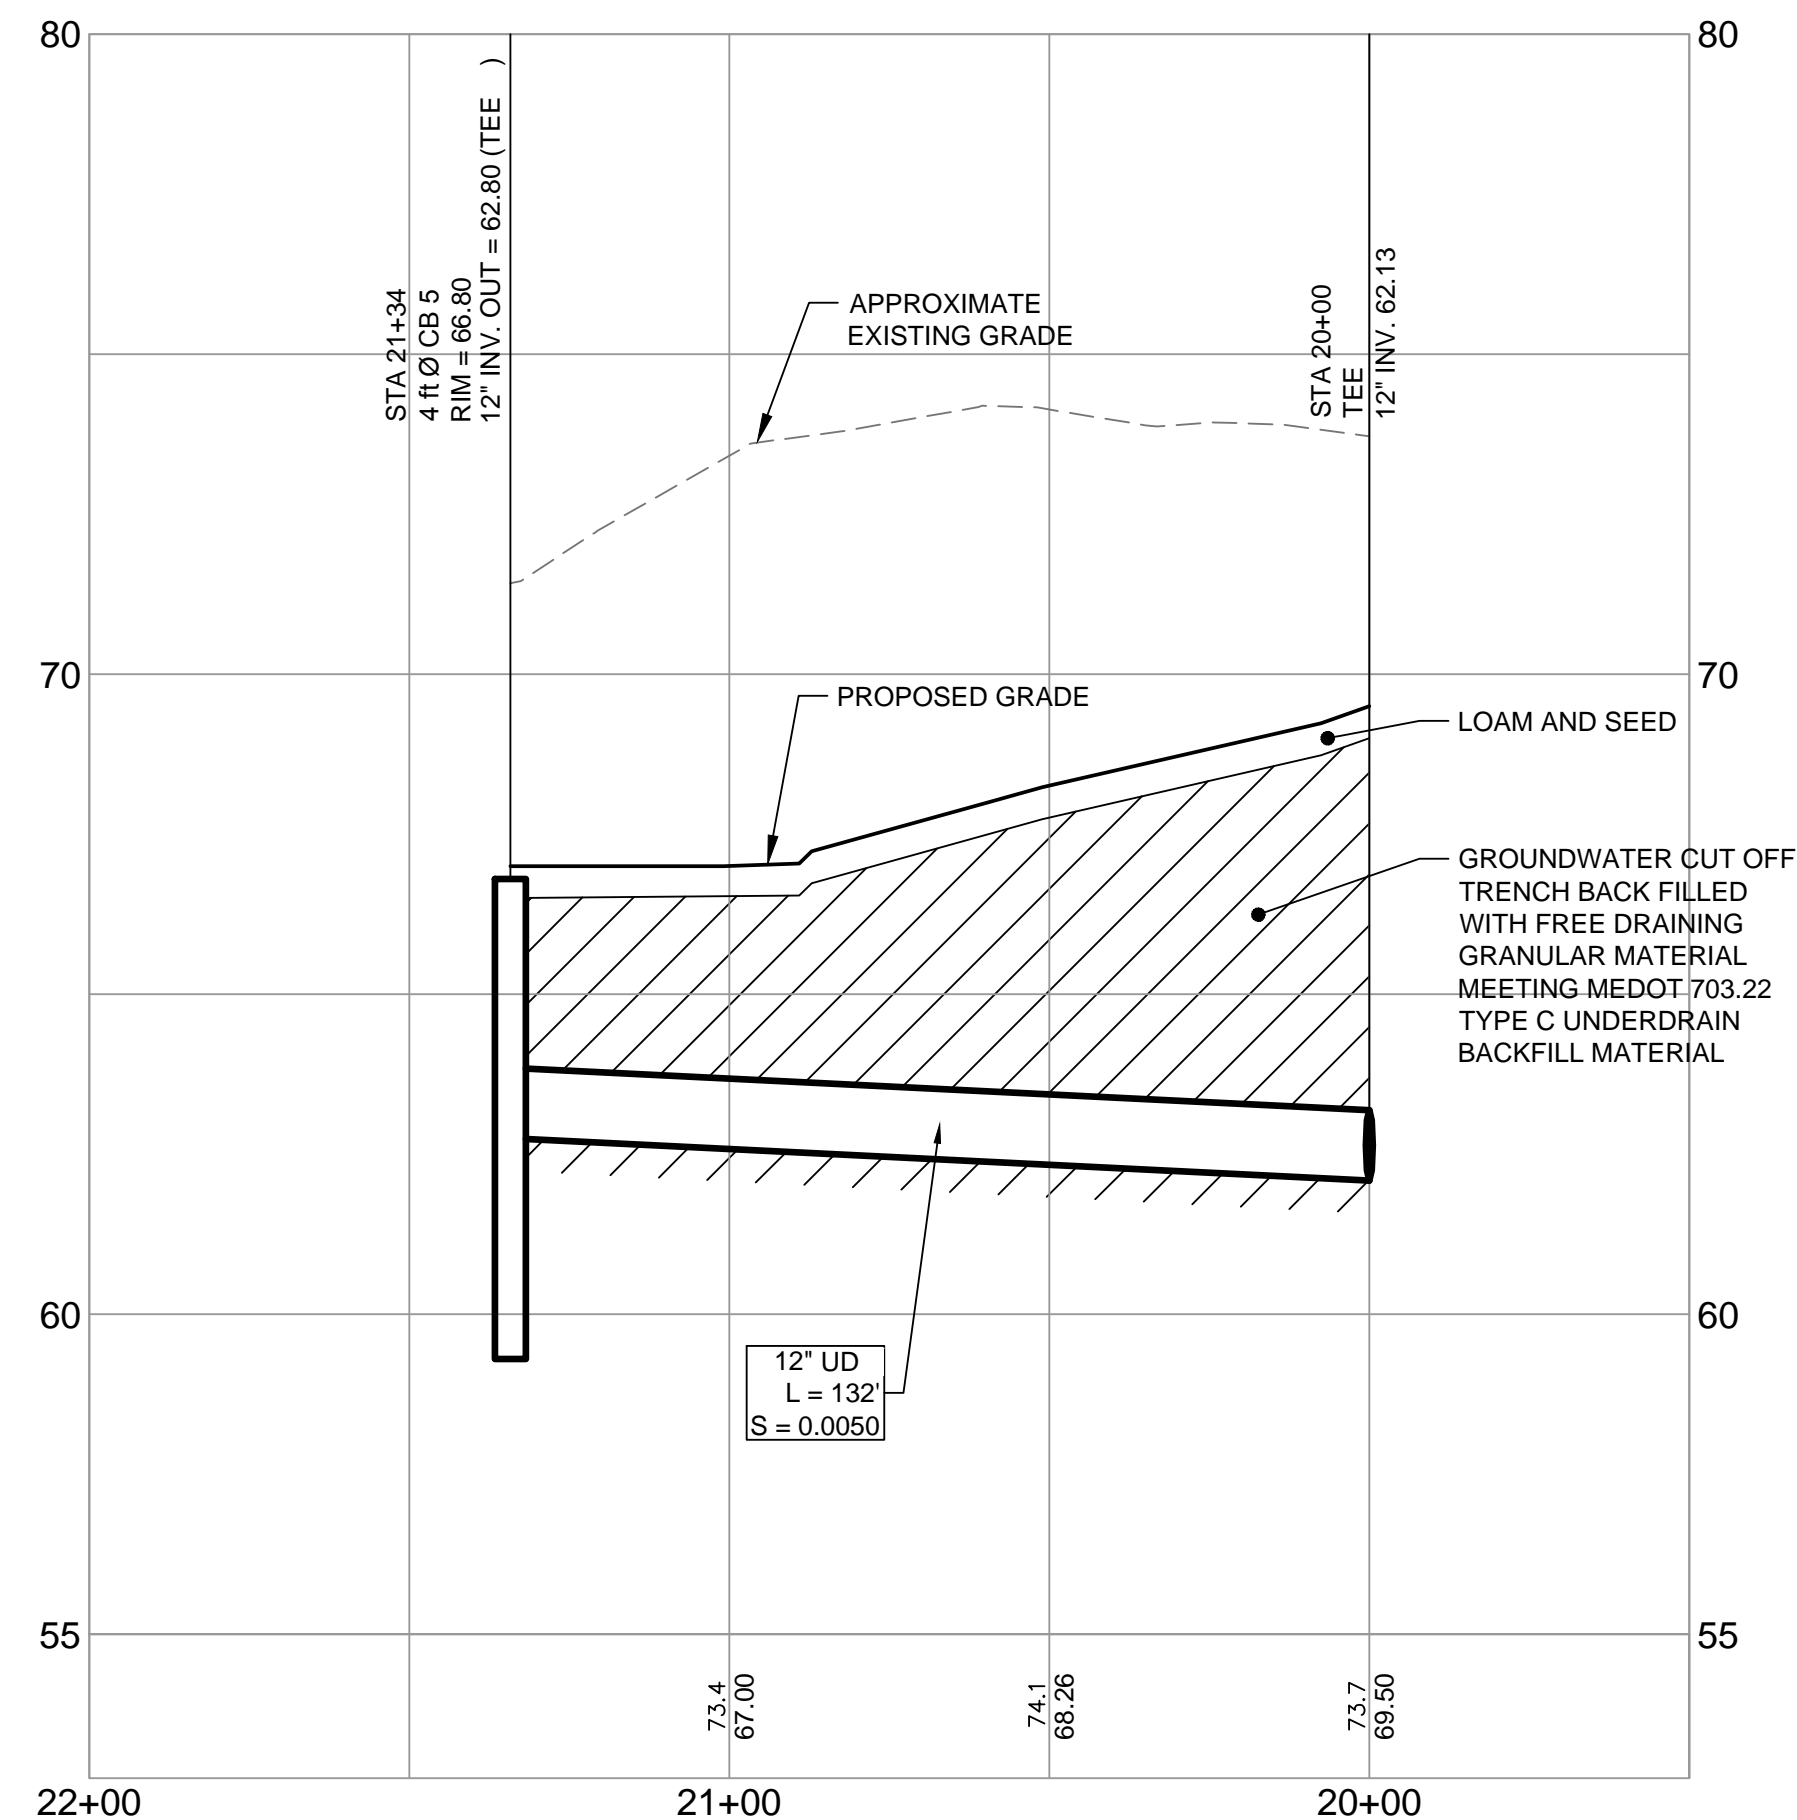


**STORM DRAIN PROFILE 'C'**  
SCALE: H 1" = 30'  
V = 3'

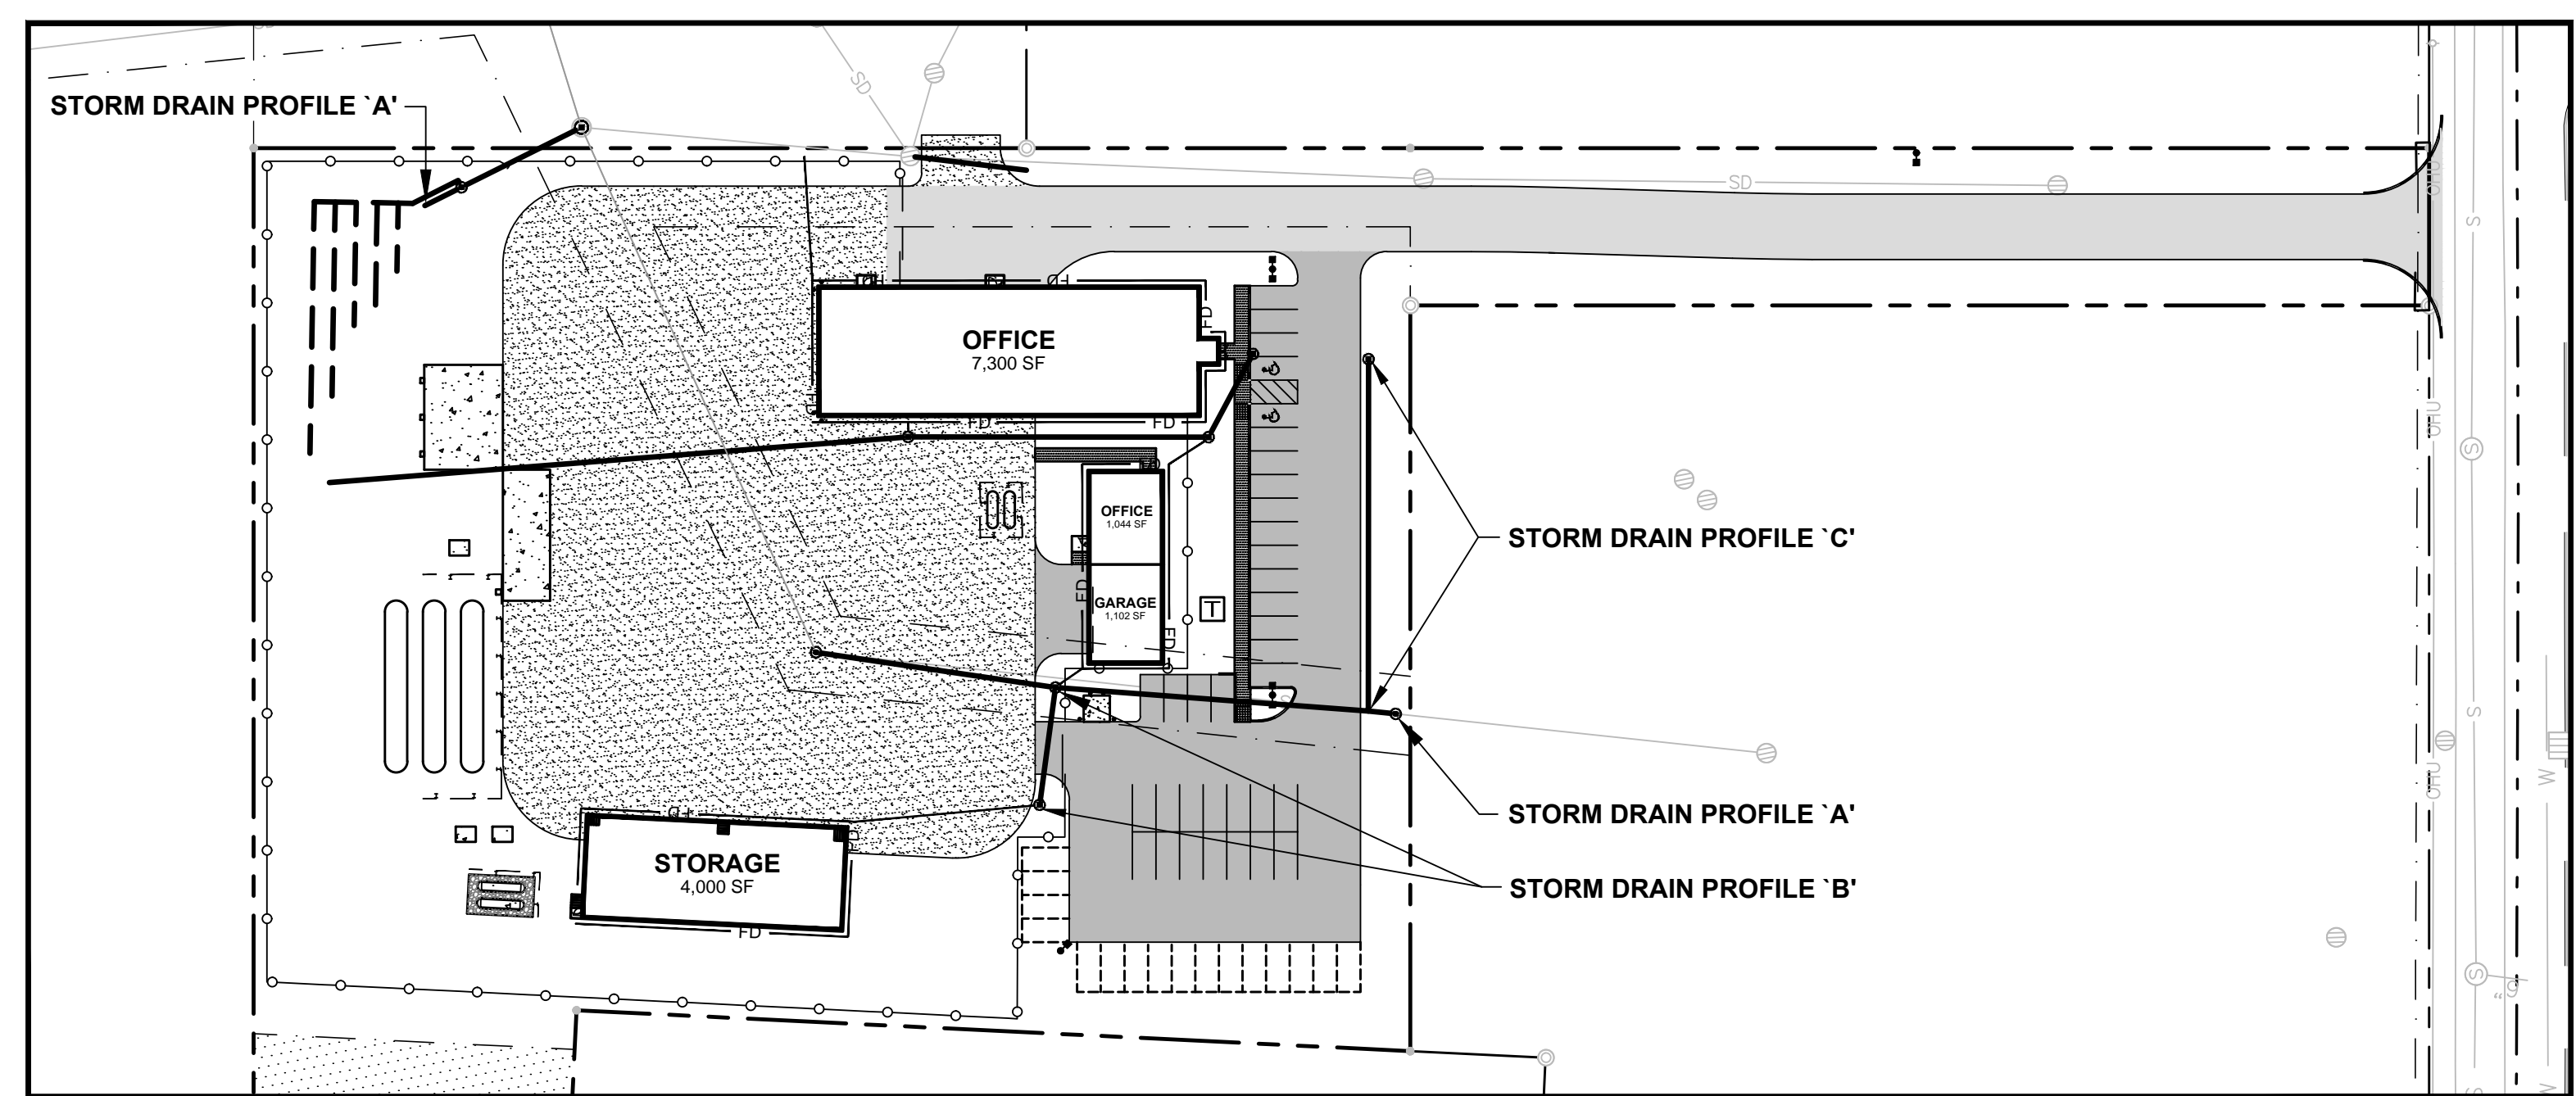

PRELIMINARY - NOT FOR CONSTRUCTION

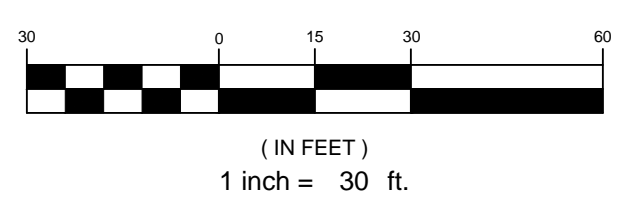

REV	DATE	DESCRIPTION
1	02.29.16	FINAL SITE AND SUBDIVISION PLANS SUBMITTED TO CITY

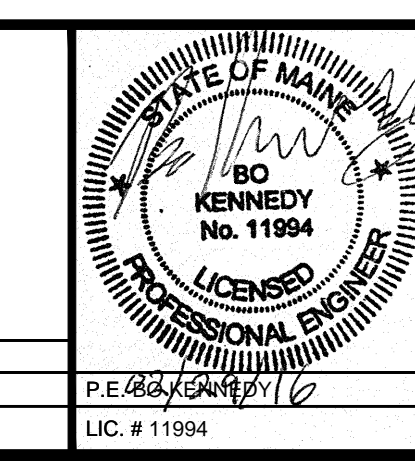

PROJECT: SUBURBAN PROPANE RELOCATION  
SHEET TITLE: STORM DRAIN PROFILES  
CLIENT: THOMPSON'S POINT DEVELOPMENT CO. INC.

**STANTEC CONSULTING SERVICES INC.**  
778 MAIN ST, SUITE 8  
SOUTH PORTLAND, ME 04106  
WWW.STANTEC.COM  
DRAWN: DED DATE: SEPT 2014  
DESIGNED: BEK SCALE: 1" = 30'  
CHECKED: BEK JOB NO. 195350142  
FILE NAME: SP-M157 GRADING  
SHEET: C-9.1