



PRELIMINARY - NOT FOR CONSTRUCTION

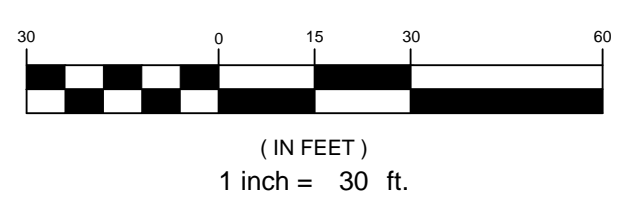

REV	DATE	DESCRIPTION
1	02.29.16	FINAL SITE AND SUBDIVISION PLANS SUBMITTED TO CITY

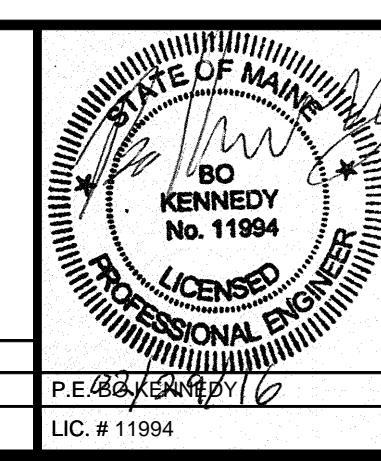

PROJECT	SUBURBAN PROPANE RELOCATION
SHEET TITLE	STORM DRAIN PROFILES
CLIENT	THOMPSON'S POINT DEVELOPMENT CO. INC.

STANTEC CONSULTING SERVICES INC.	
778 MAIN ST, SUITE 8 SOUTH PORTLAND, ME 04106 WWW.STANTEC.COM	
DRAWN: DED	DATE: SEPT 2014
DESIGNED: BEK	SCALE: 1" = 30'
CHECKED: BEK	JOB NO. 195350142
FILE NAME: SP-M157 GRADING	
SHEET	C-9.2