



WATER PROFILE
 SCALE: 1" = 30' HORZ.
 1" = 3' VERT.

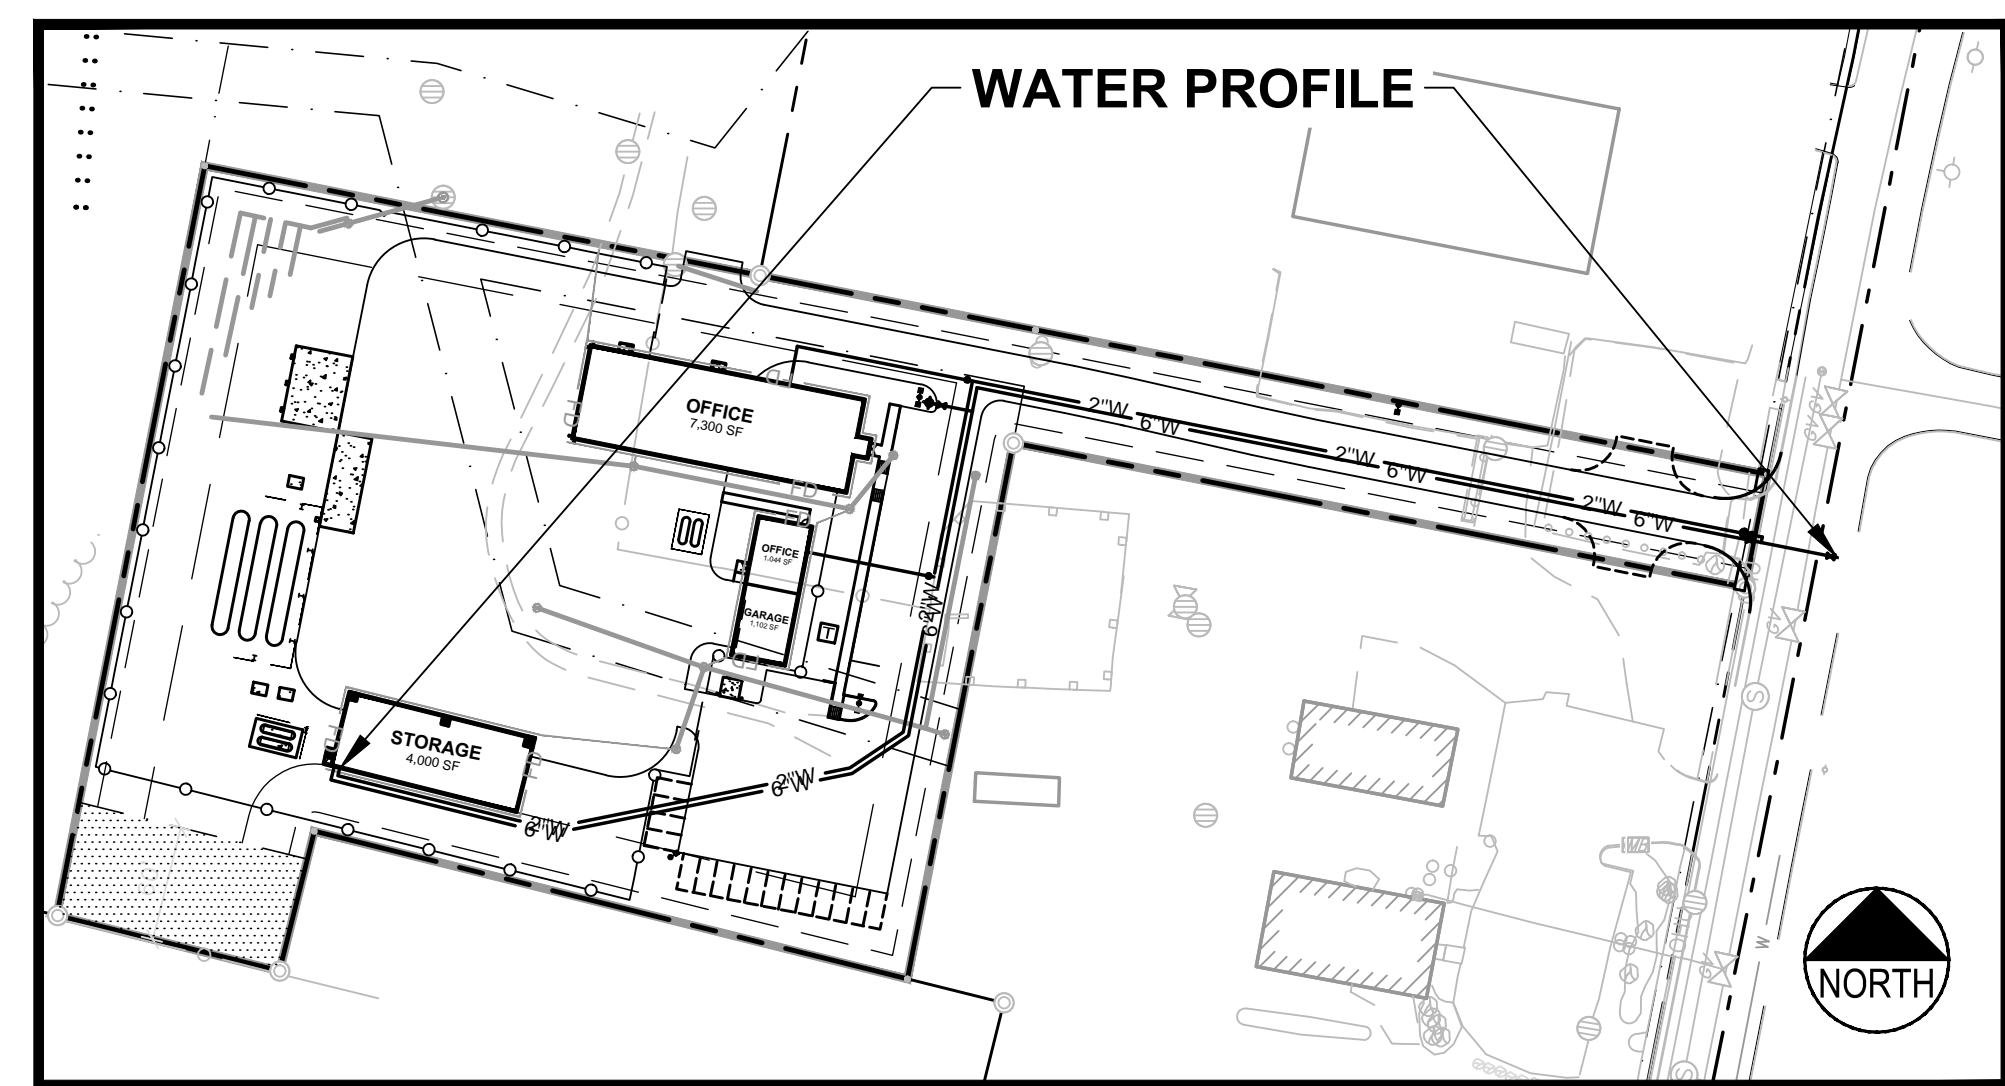

KEY MAP
 SCALE: 1" = 100'

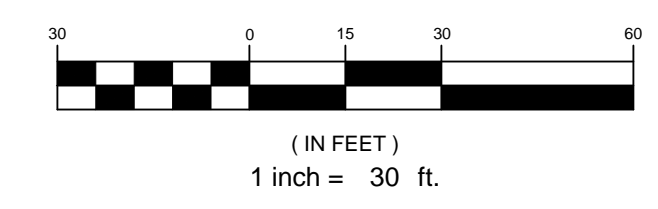

PRELIMINARY - NOT FOR CONSTRUCTION

PROJECT: SUBURBAN PROPANE RELOCATION SHEET TITLE: WATER PROFILE CLIENT: THOMPSON'S POINT DEVELOPMENT CO. INC.		STANTEC CONSULTING SERVICES INC. 778 MAIN ST, SUITE 8 SOUTH PORTLAND, ME 04106 WWW.STANTEC.COM DRAWN: DED DATE: JAN. 2016 DESIGNED: BEK SCALE: 1" = 30' CHECKED: BEK JOB NO. 195350142 FILE NAME: SP-M157 UTILITY SHEET: C-9.3	
REVISIONS 2 02.29.16 FINAL SITE AND SUBDIVISION PLANS SUBMITTED TO CITY 1 01.22.16 SUBMITTED TO CLIENT FOR REVIEW		 P.E. BO KENNEDY LIC. # 11994	