



1 BUILDING SECTION A
 A3.1 SCALE: 1/4" = 1'-0"

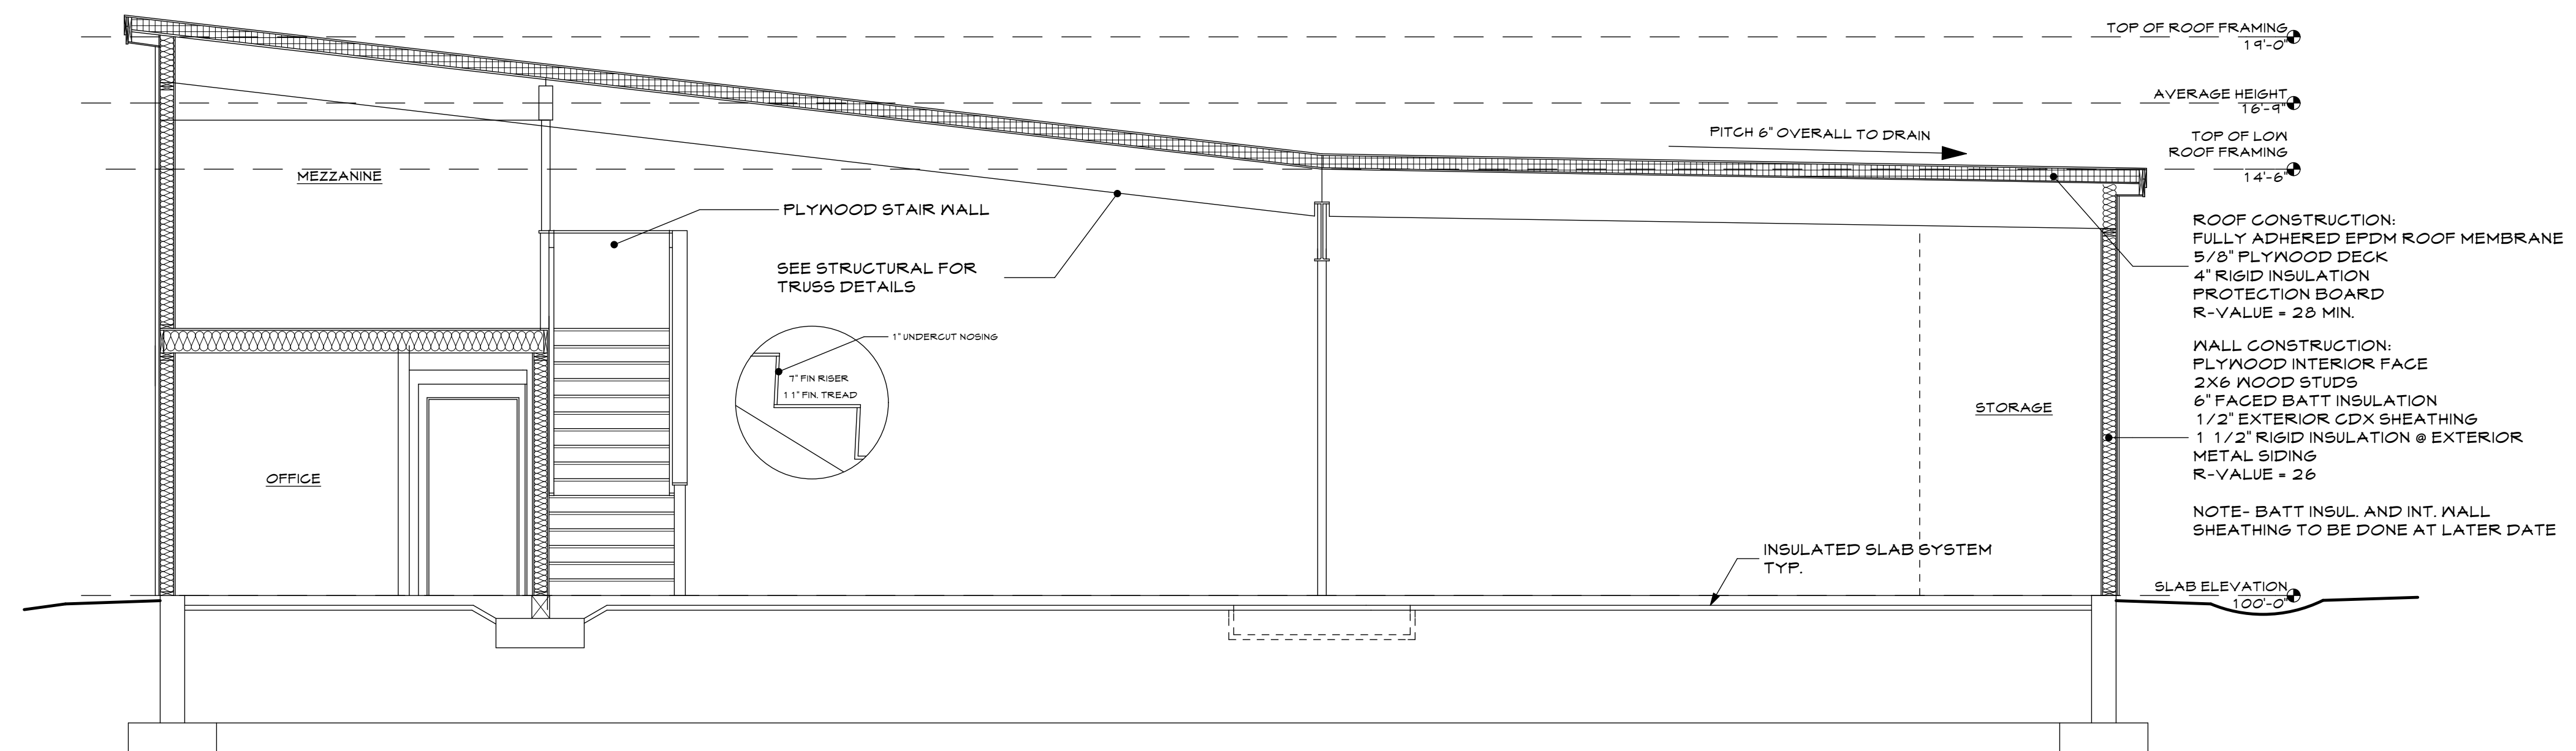


2 BUILDING SECTION B
 A3.1 SCALE: 1/4" = 1'-0"

PAPI AND ROMANO BUILDERS
 828 RIVERSIDE ST.
 PORTLAND, MAINE

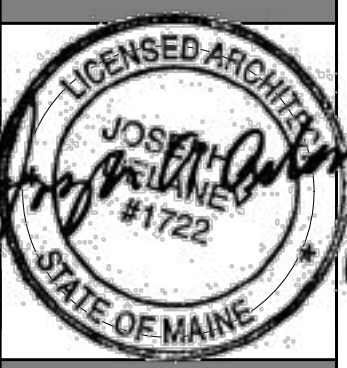

WHIPPLE - CALLENDER ARCHITECTS

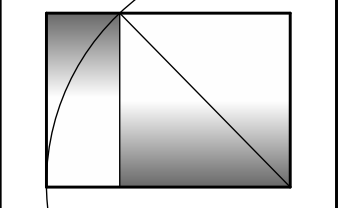

P.O. BOX 1126
 PORTLAND, ME 04101
 P 207.775.2696
 F 207.775.9631
 www.whipplecalender.com

DESCRIPTION	DATE	MARK

DATE: 10.22.14
 CHECKED BY: J.A.D.
 DRAWN BY: JAD
 JOB: ROM-14
 SHEET TITLE:

BUILDING SECTIONS

A3.1

PERMIT SET 10/27/14

THIS DRAWING IS AN INSTRUMENT OF SERVICE AND SHALL REMAIN THE PROPERTY OF WHIPPLE CALLENDER ARCHITECTS. IT SHALL NOT BE USED FOR ANY OTHER PURPOSE THAT FOR WHICH IT IS SPECIFICALLY FURNISHED.