



TOP OF INTERIOR STUD WALLS PERPENDICULAR TO ROOF PURLINS

1

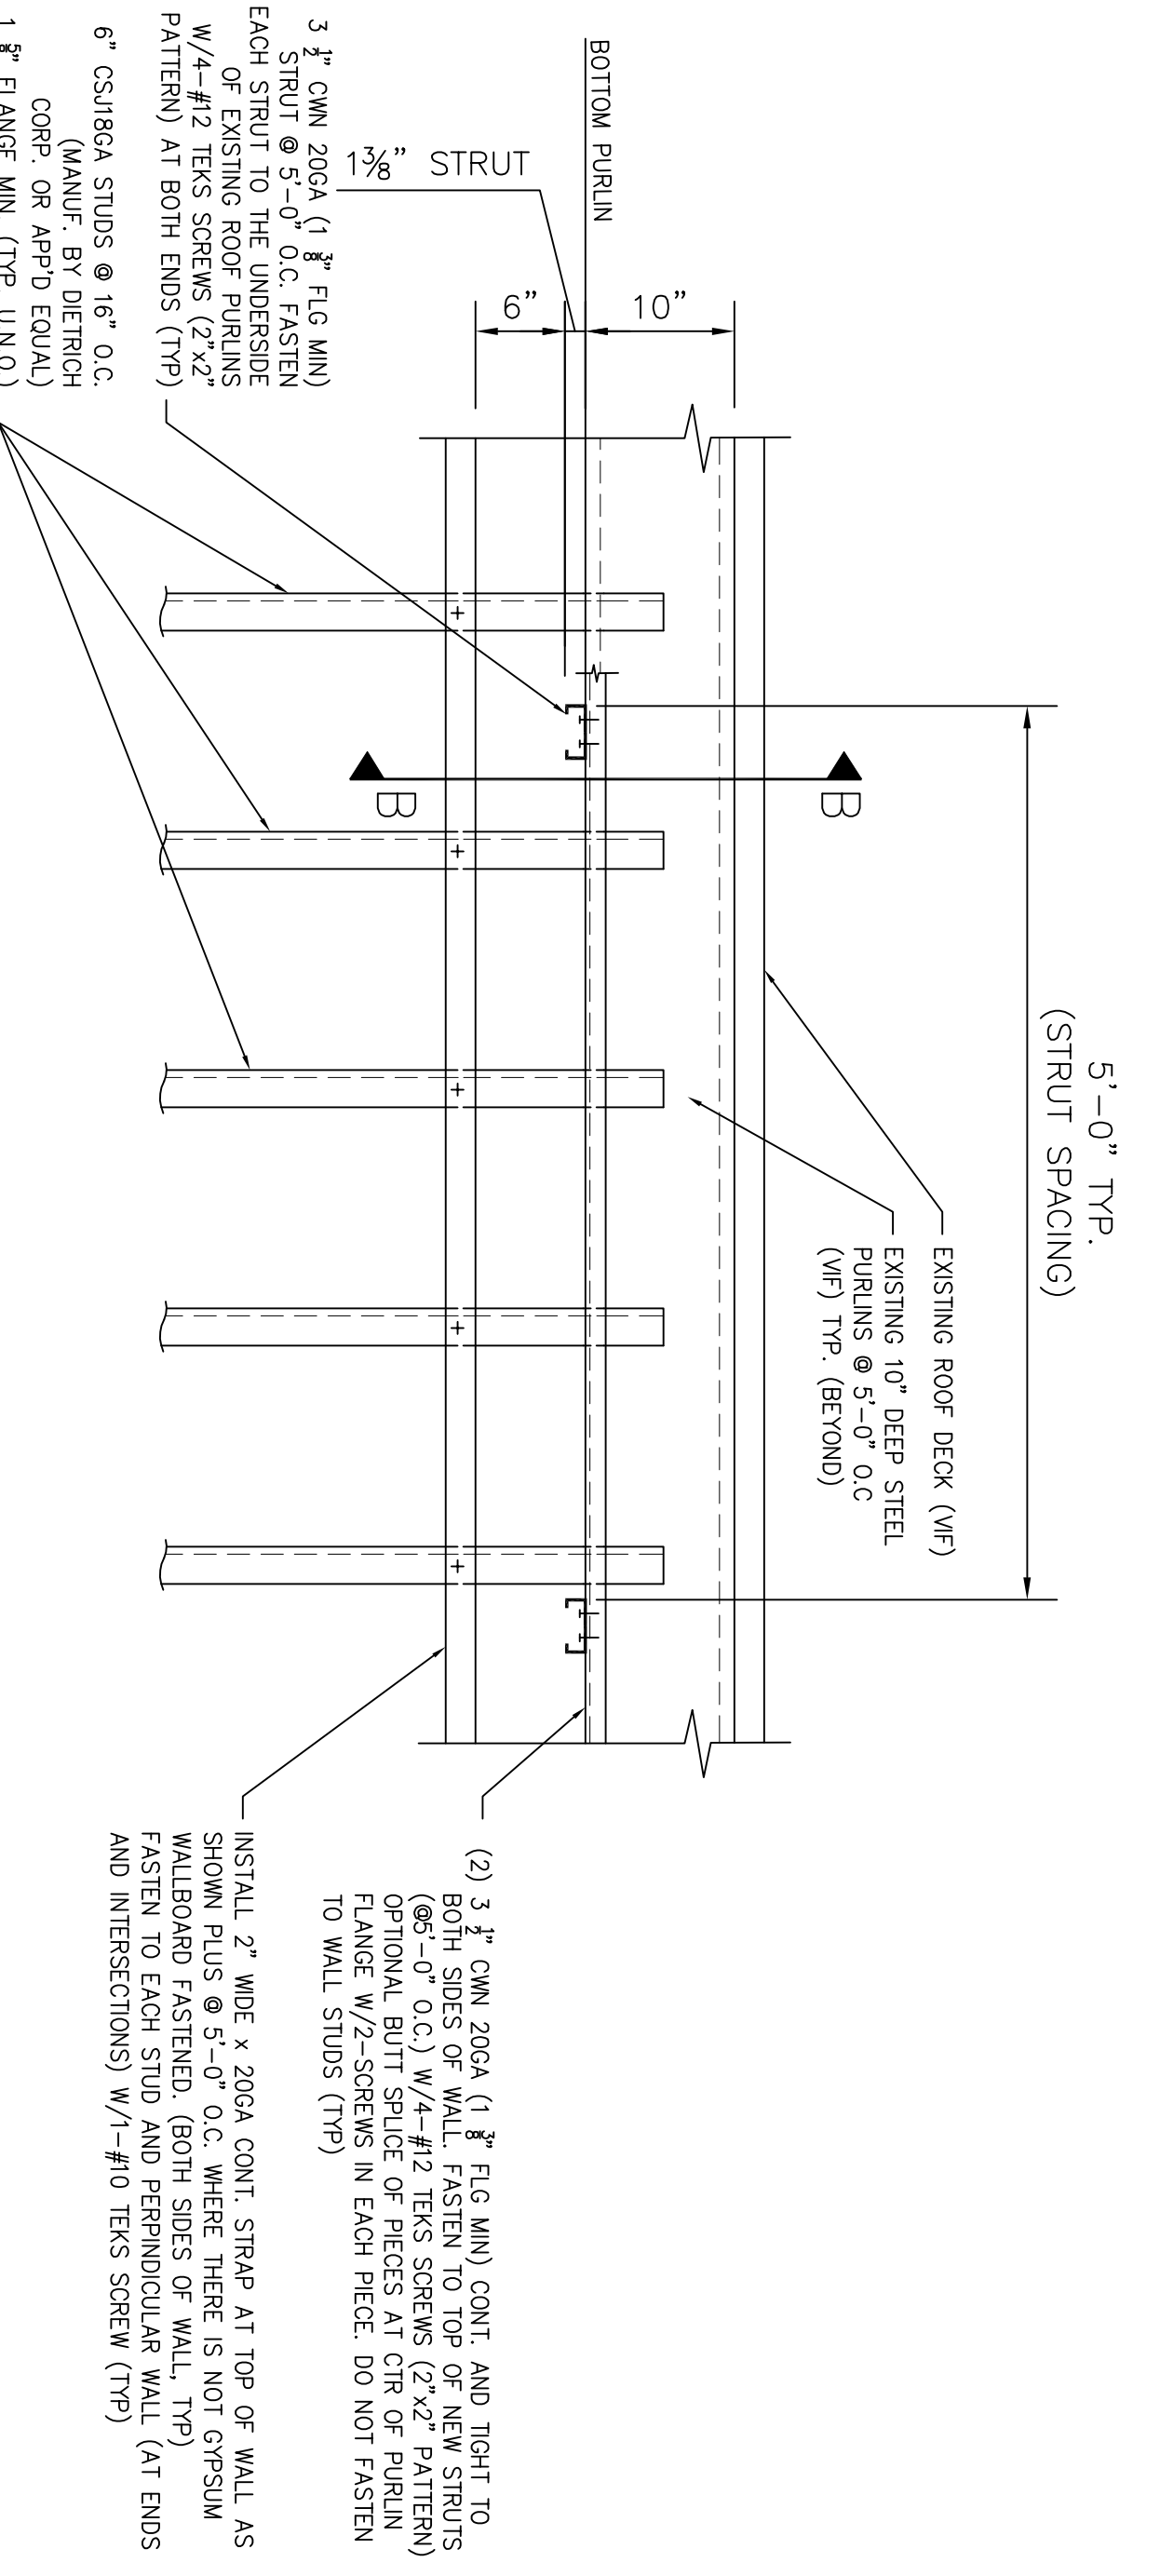

TOP OF INTERIOR STUD WALLS PARALLEL TO ROOF PURLINS

2

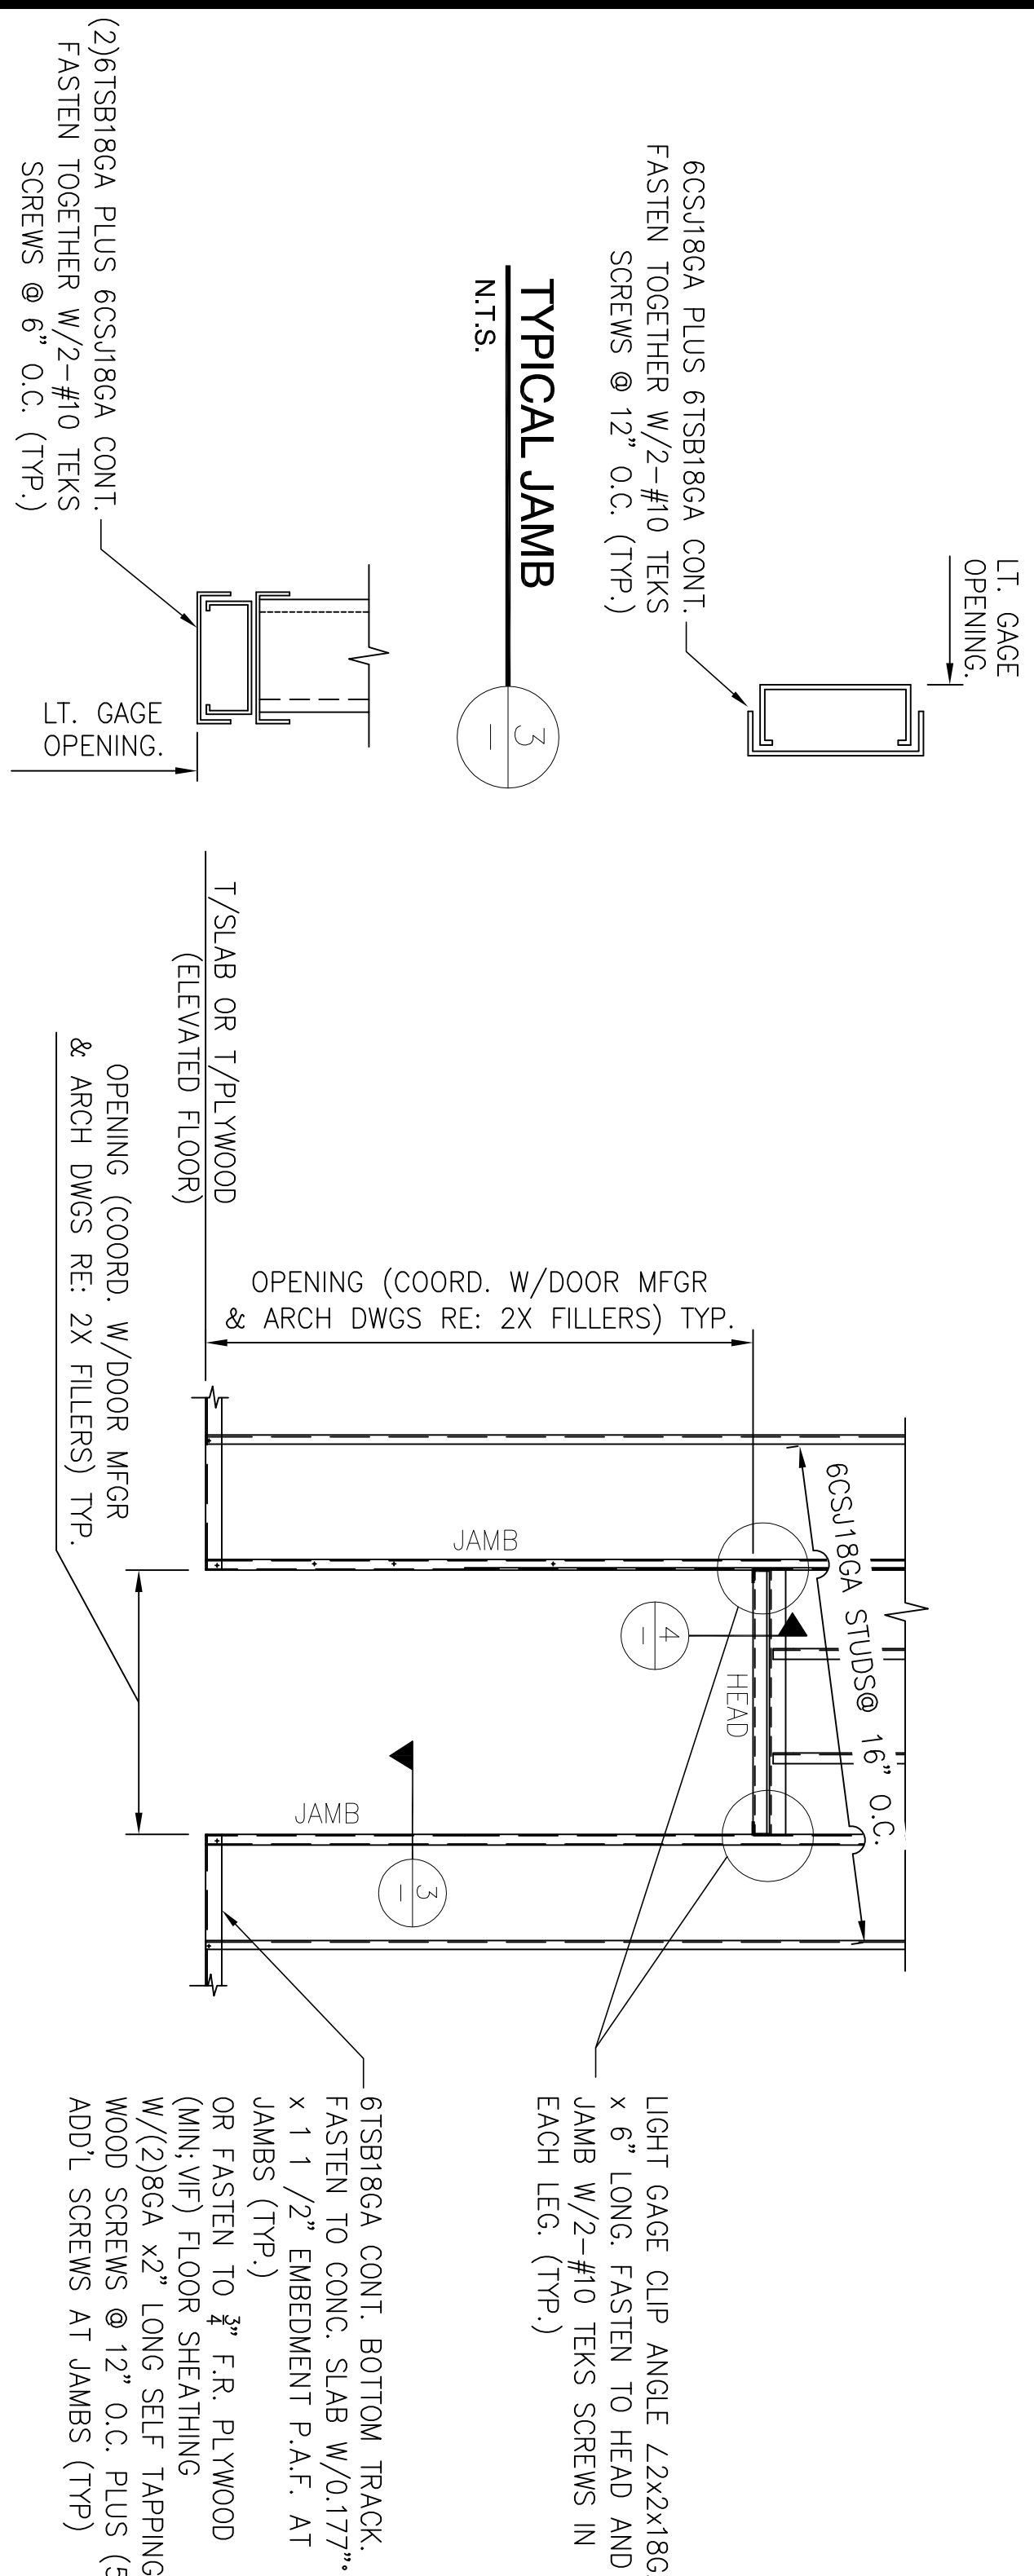


TYPICAL JAMB

4

TYP. WALL & DOOR OPENING ELEVATION

NOTE: 1. COORDINATE ROUGH OPENING SIZES W/ ARCHITECTURAL DRAWINGS & WINDOW MANUFACTURER.

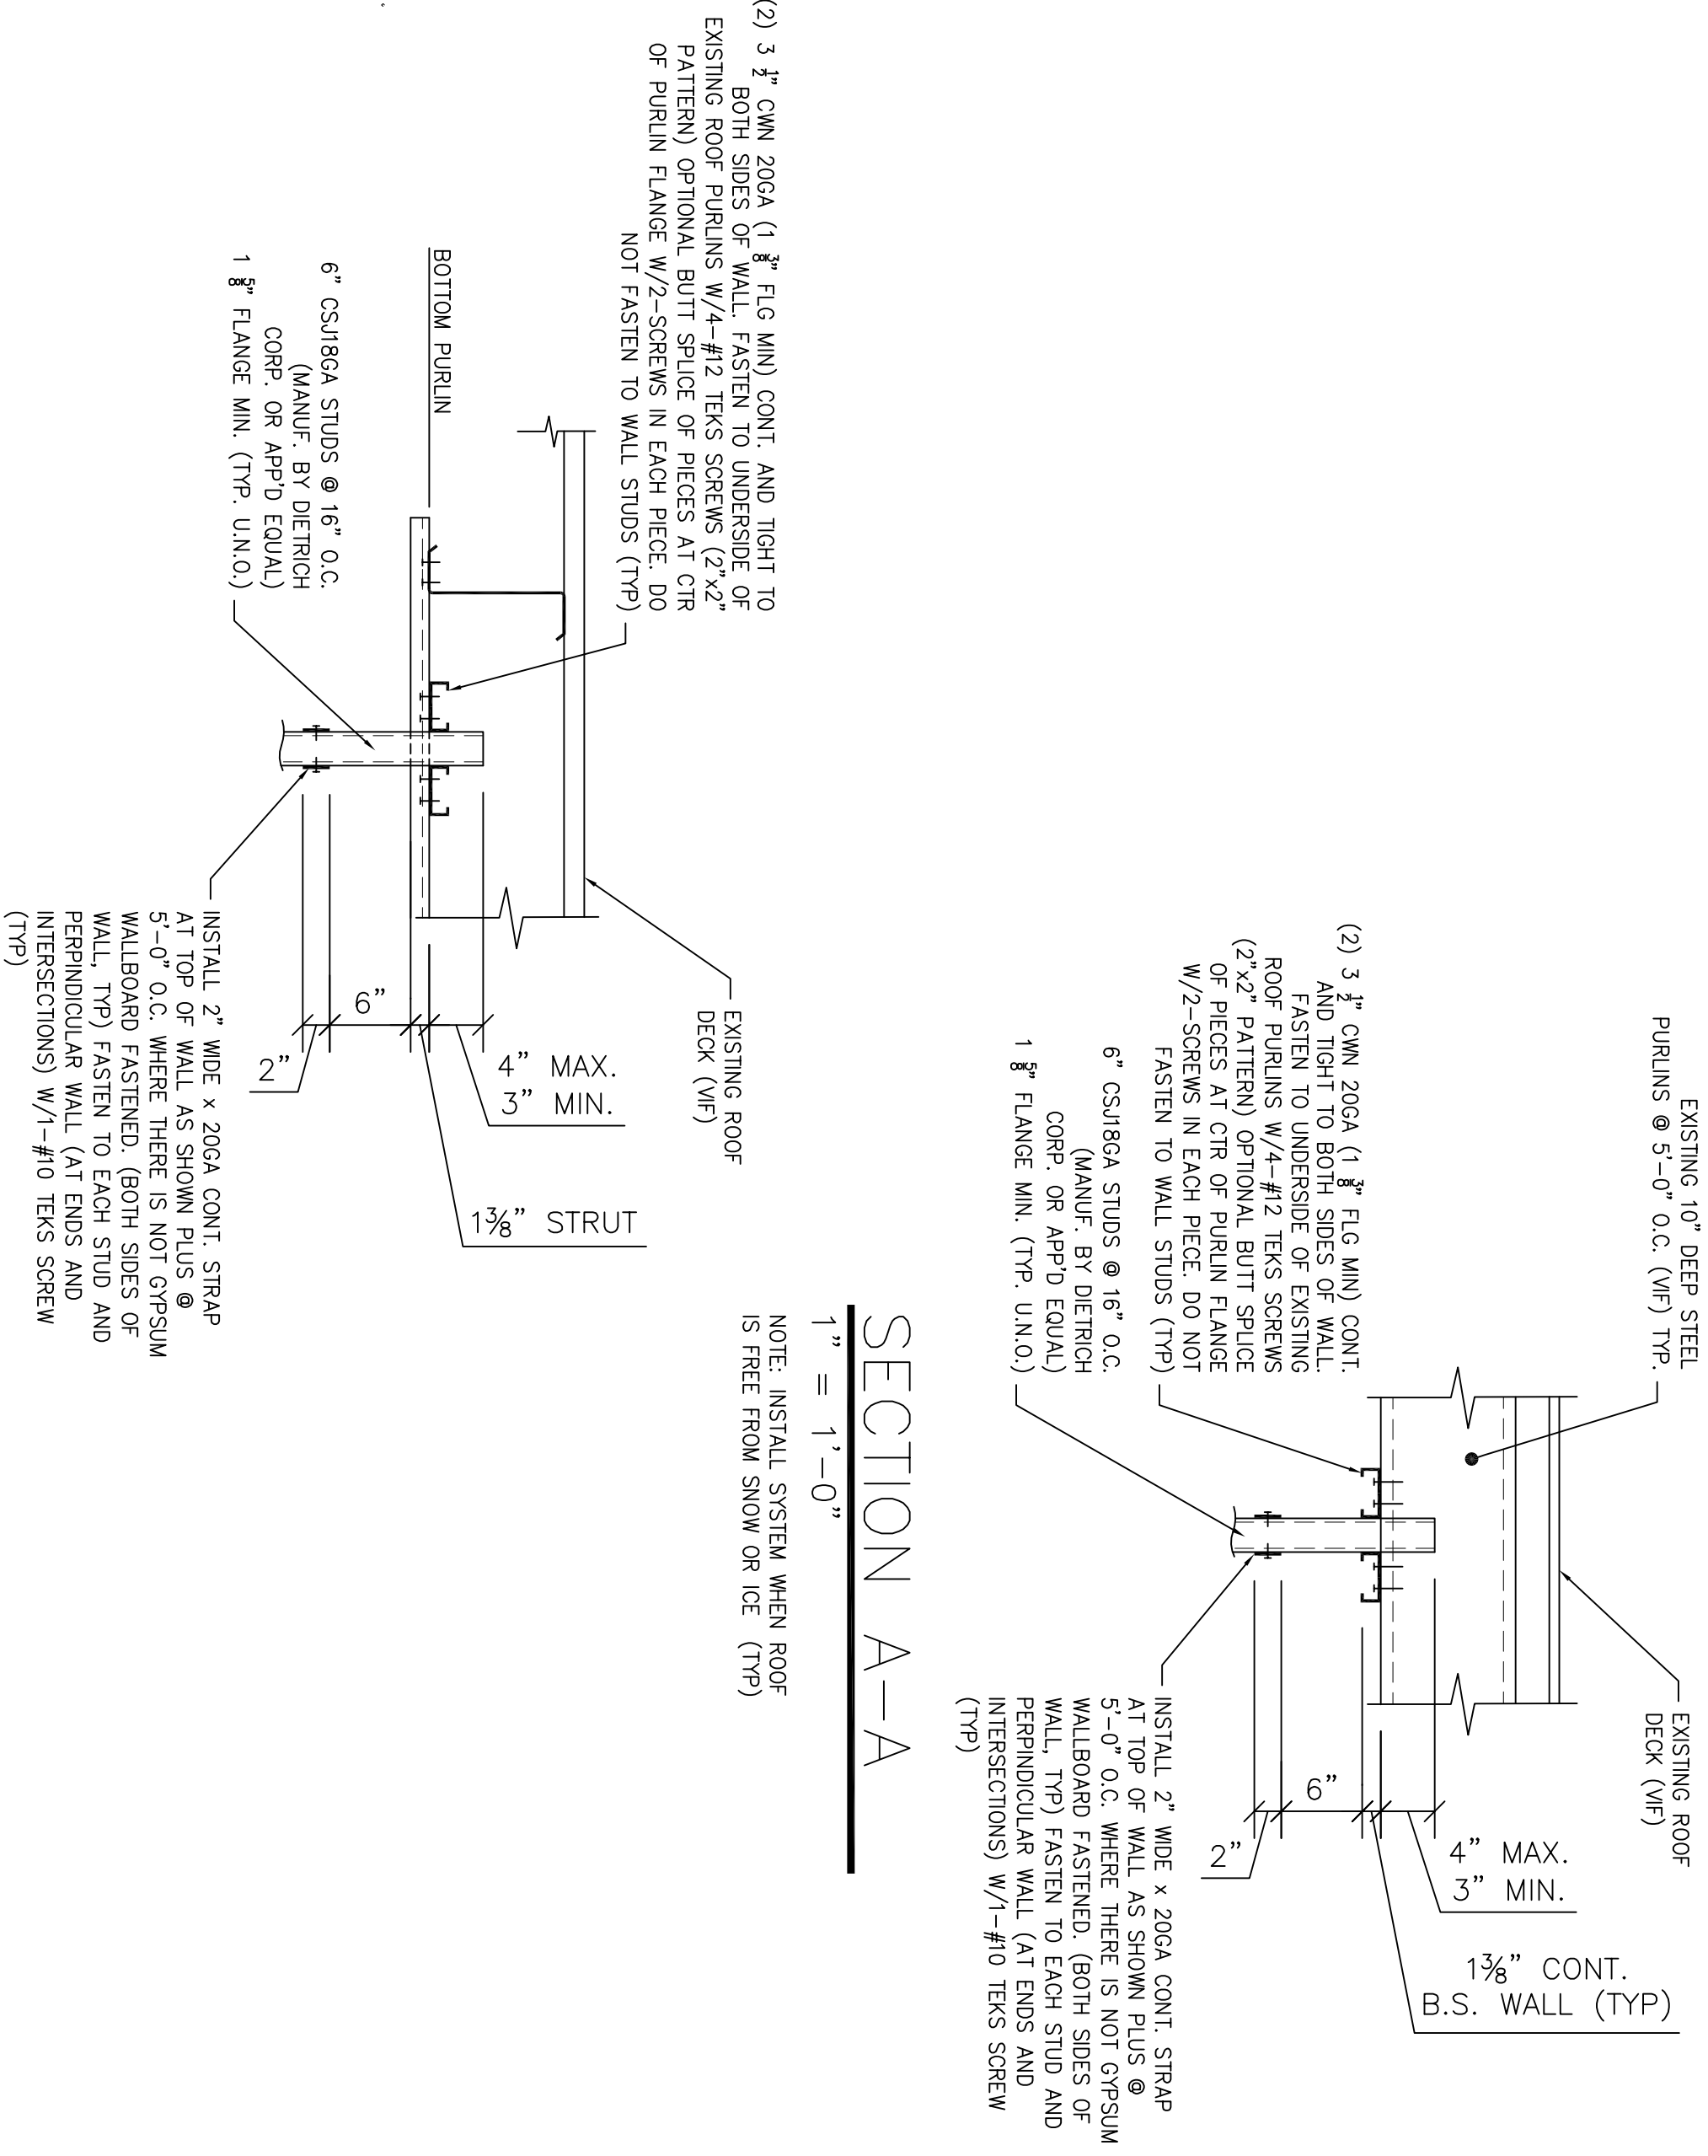



SECTION B-B

1" = 1'-0"

NOTE: INSTALL SYSTEM WHEN ROOF IS FREE FROM SNOW OR ICE (TYP)

PROPOSED LASER TAG AMUSEMENT
SPARE TIME BOWLING
867 RIVERSIDE STREET
PORTLAND, MAINE
FRAMING DETAILS

REV.	DATE	STATUS
0	2-26-15	ISSUED FOR PERMITS
2	4-10-15	GENERAL REVISIONS

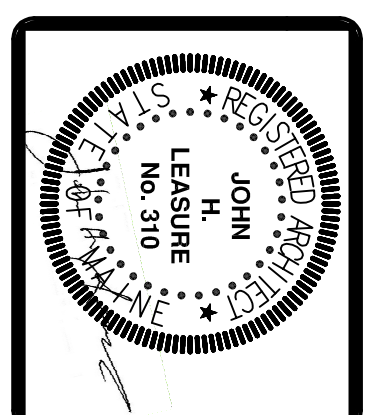 

JOHN H. LEASURE ARCHITECT, INC.
6 Q STREET
SOUTH PORTLAND, MAINE 04106

