


(VIF) 6 22'-0" (VIF) 7 22'-6" (VIF) 8 22'-0" (VIF) 9 14'-6" (VIF) 10

- LEGEND**
- (FT) EGRESS TRAVEL PATHS
 - (FE) FIRE EXTINGUISHER
 - (S) EXIT LIGHT (ILLUMINATED (UNSWITCHED) [DIRECTIONAL WITH ARROW])
 - (H) SMOKE DETECTOR SYSTEM CONNECTED (& INTERCONNECTED) RATE OF RISE HEAT DETECTOR SYSTEM CONNECTED
 - (E) FIRE ALARM AUDIOVISUAL STROBE
 - (F) FIRE ALARM PULL STATION
 - (S) FIRE ALARM VISUAL STROBE
 - (H) EMERGENCY BATTERY UNIT (2 HOURS)

NOTES:
 1. SEE LIFE SAFETY SUMMARY ON DRAWING L51
 2. REFER TO ELECTRICAL DRAWINGS E100 & E200

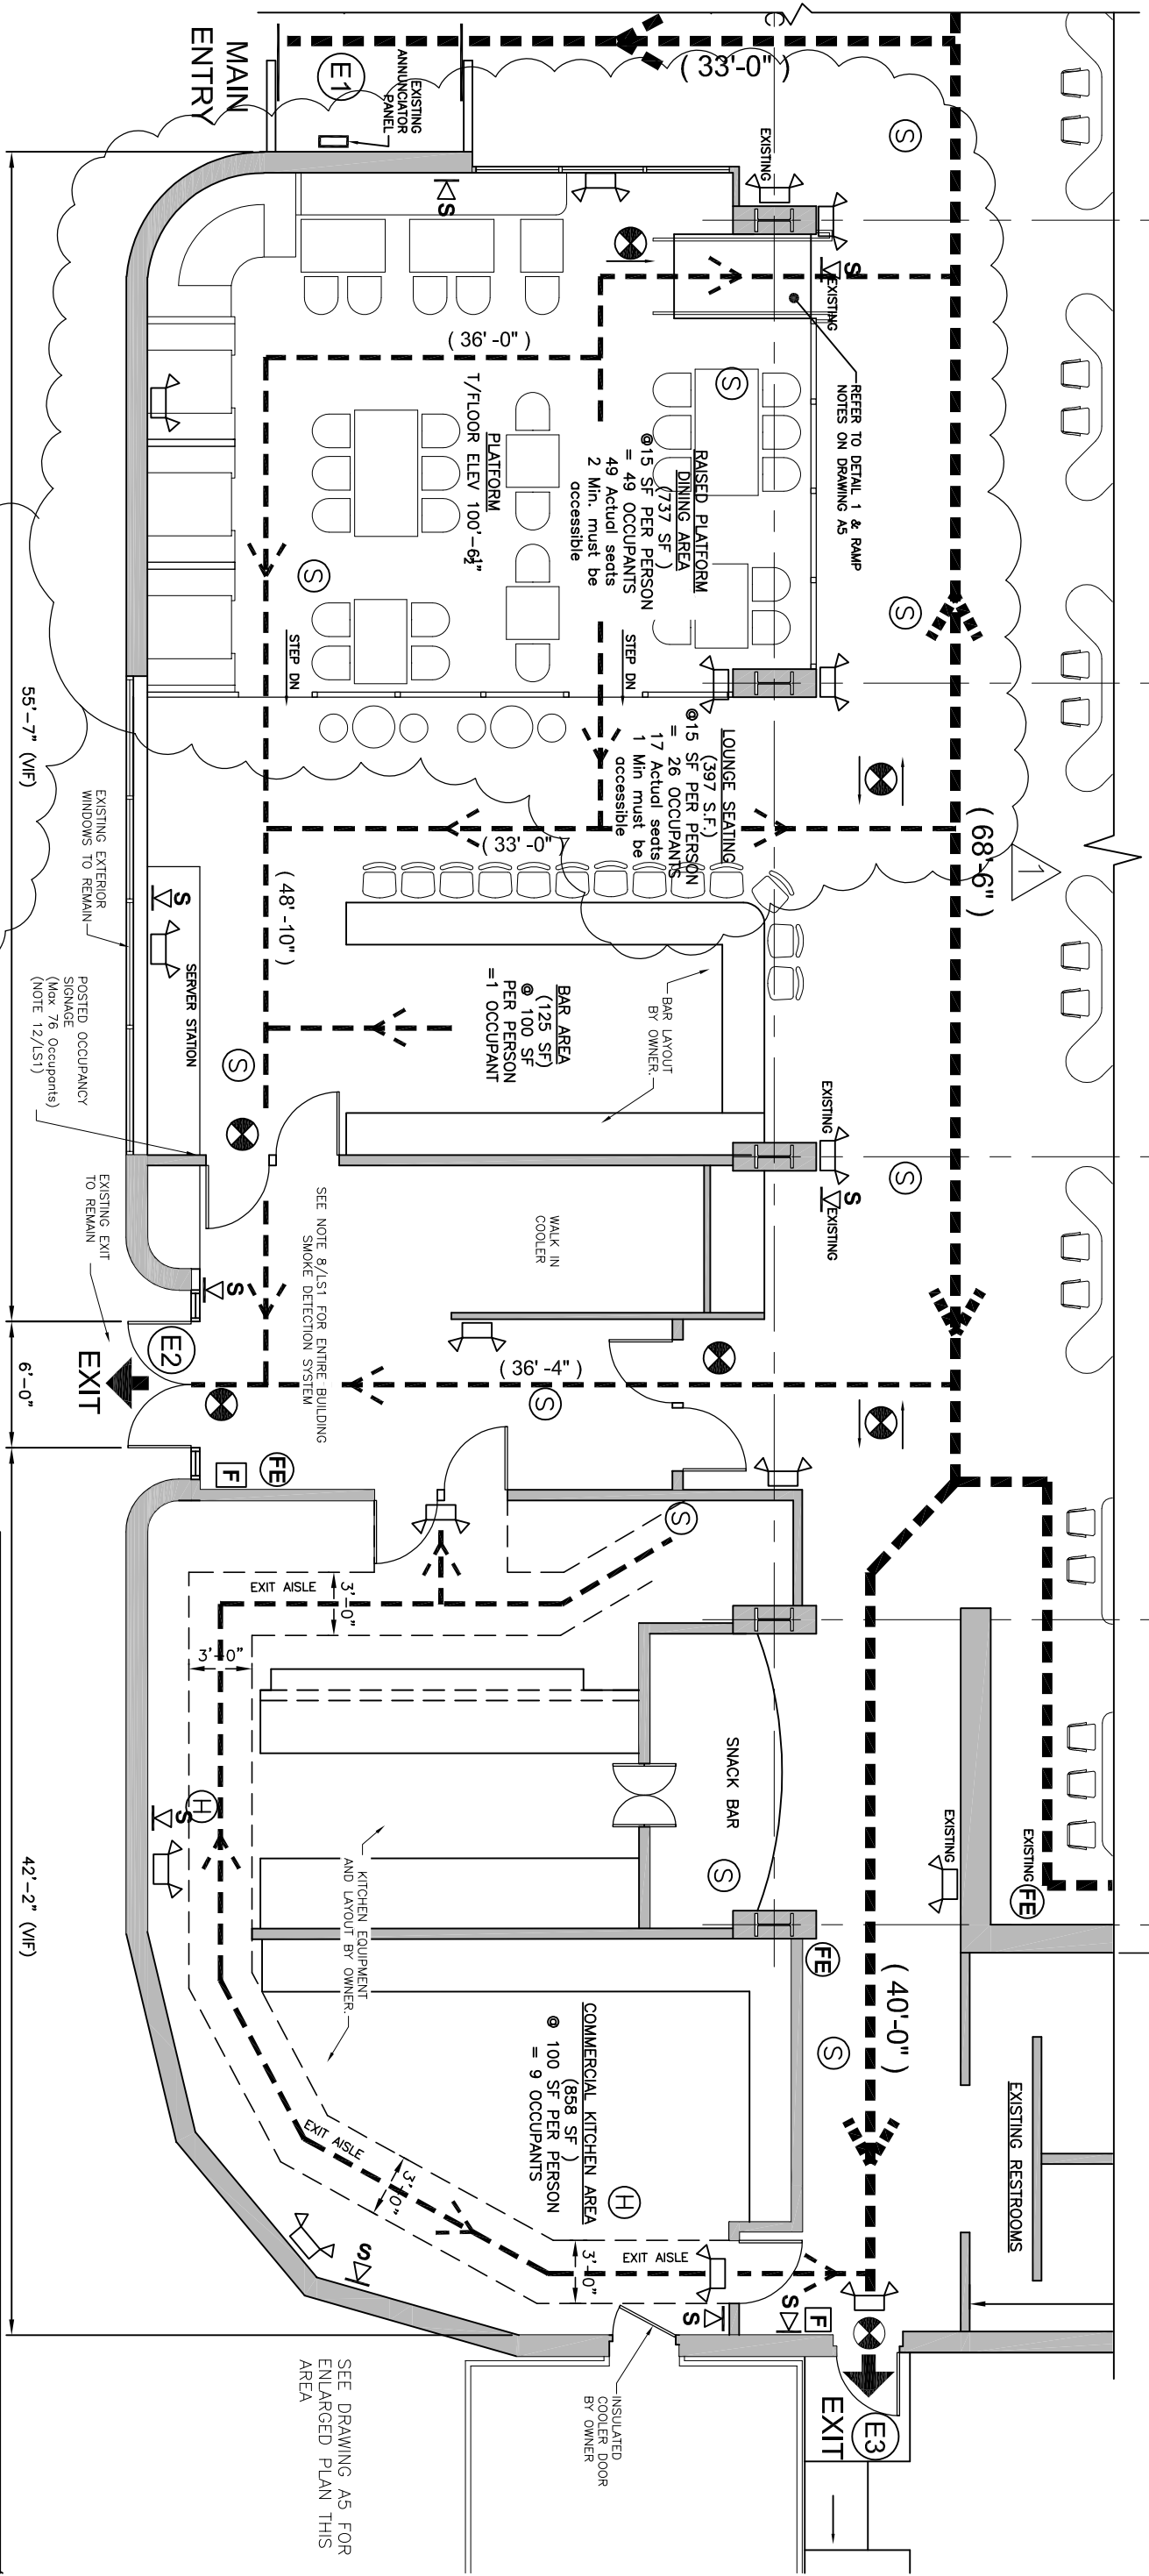


SEATING COUNT (By seats)
 BAR & LOUNGE - 17 [1 Min. Barrier Free]
 PLATFORM DINING - 49 [2 Min. Barrier Free]
 TOTAL = 66 SEATS
 5% in each area shall be Barrier Free

ENLARGED FLOOR PLAN
 1/4" = 1'-0"
 0 4 8'

- NOTES:**
 1. CONTRACTOR SHALL VERIFY ALL DIMENSIONS IN FIELD.
 2. SEE GENERAL NOTES ON DRAWING A1
 3. REFER TO DRAWING A3 FOR OWNER PROVIDED EQUIPMENT LEGEND

REV.	DATE	STATUS
0	4-6-16	ISSUED FOR PERMITS
1	6-14-16	ADDED PLATFORM DINING & RAMP

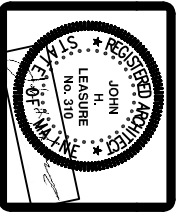

JOHN H. LEASURE ARCHITECT, INC.
 6 Q STREET
 SOUTH PORTLAND, MAINE 04106

KITCHEN & DINING RENOVATIONS
 SPARE TIME BOWLING
 867 RIVERSIDE STREET
 PORTLAND, MAINE

LS2
 LIFE SAFETY FLOOR PLAN