


date	Revisions


project name
**Spurwink Services
Kaufman House
Renovation**

project location
899 Riverside Street
Portland, Maine

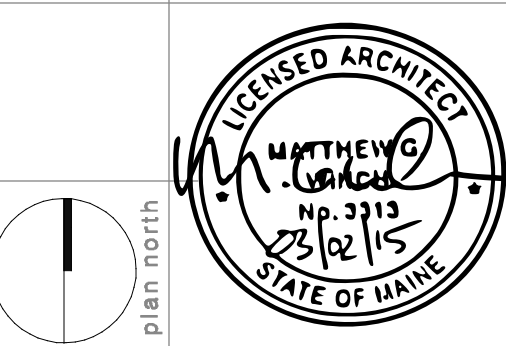


date	March 2, 2015
scale	1/2" = 1'-0"
project #	2014-011
drawing title	Enlarged Plans & Elevations
drawing number	A 103


Toilet Accessories Schedule			
Description	Finish	Description	Finish
A Paper Towel Dispen./Dispos.	Plastic	K Mop and Broom Holder	SS / SF
B Toilet Tissue Holder	Plastic	L Robe Hook	SS / SF
C Soap Dispenser - Lavatory	Plastic	M Soap Dish- Surface Mount	SS / SF
D Grab Bars Bobrick Series	SS / SF	N Soap Dish- Recess.	SS / SF
E Sanitary Napkin Dispenser	SS / SF	O	
F Sanitary Napkin Disposal	SS / SF	P	
G Mirror	SS / SF	R	
H Shower Curtain Rod	SS / SF	S	
J Shower Curtain and Hooks	SS / SF	T	

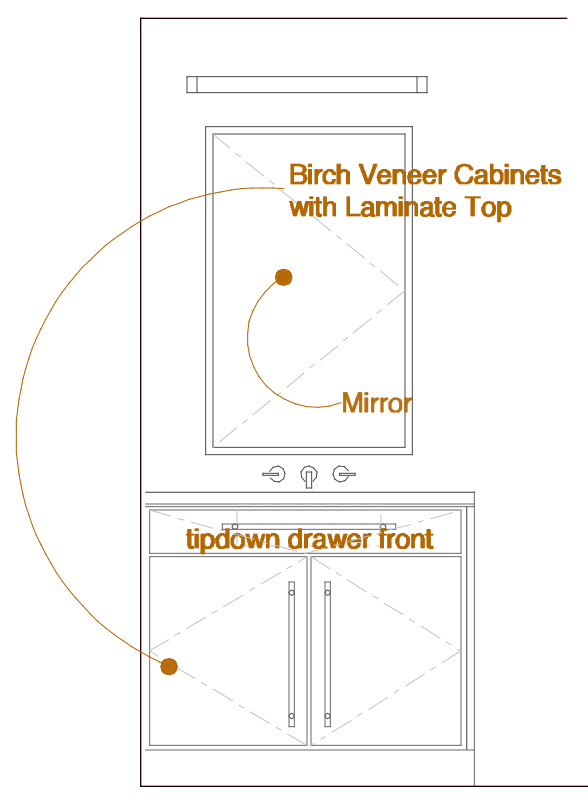


34 Enlarged Interior Elevation

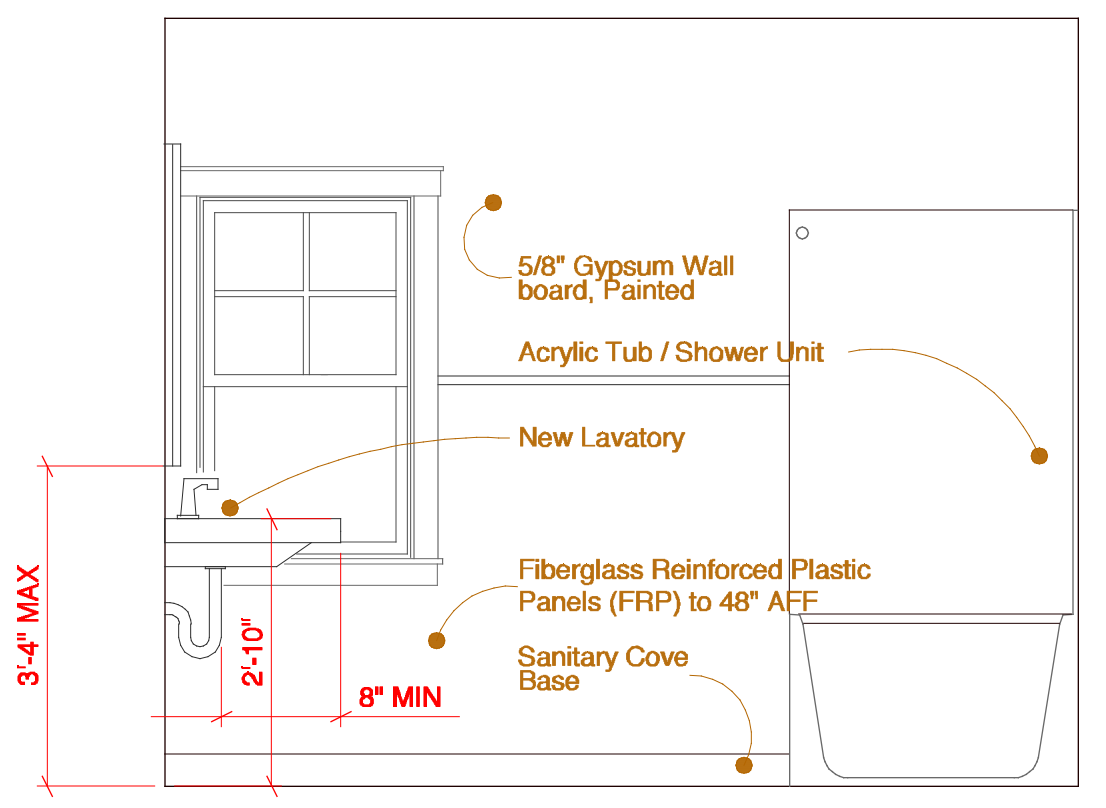


33 Enlarged Interior Elevation

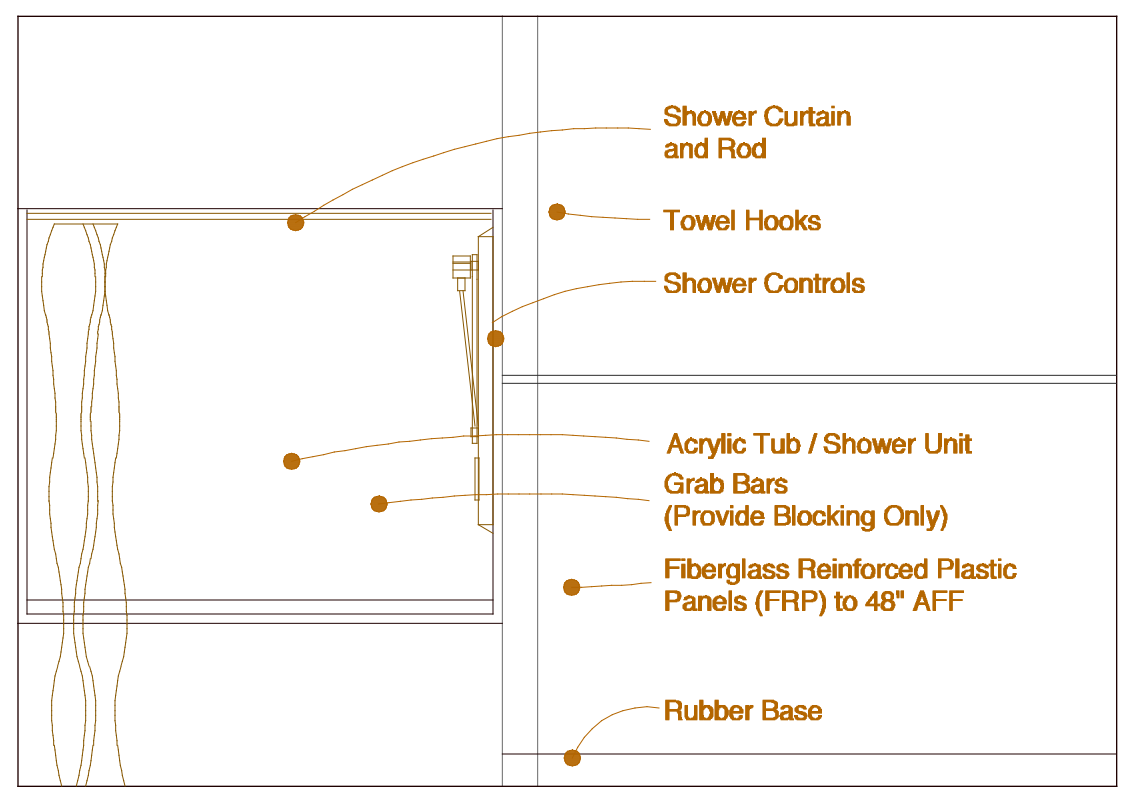


32 Enlarged Interior Elevation

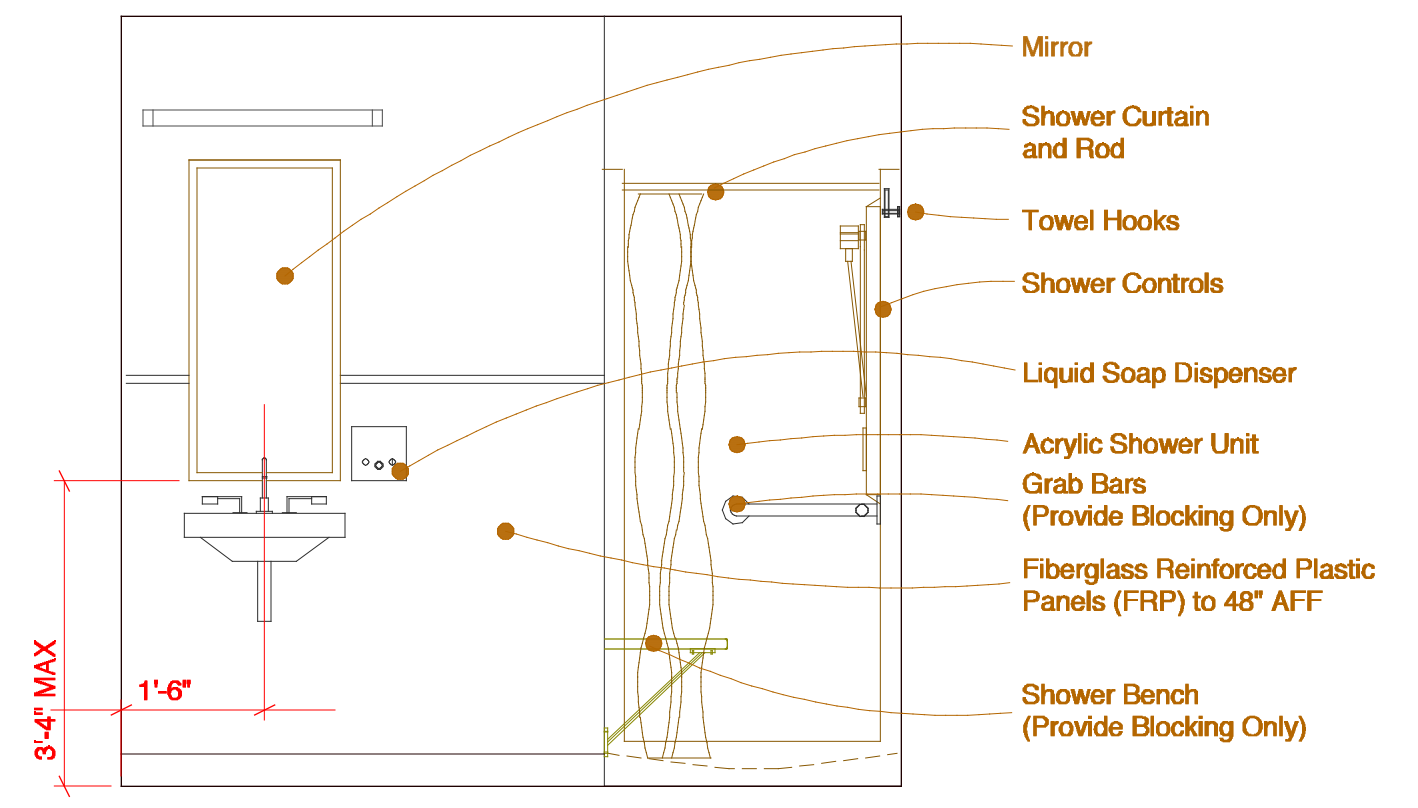


43 Enlarged Interior Elevation

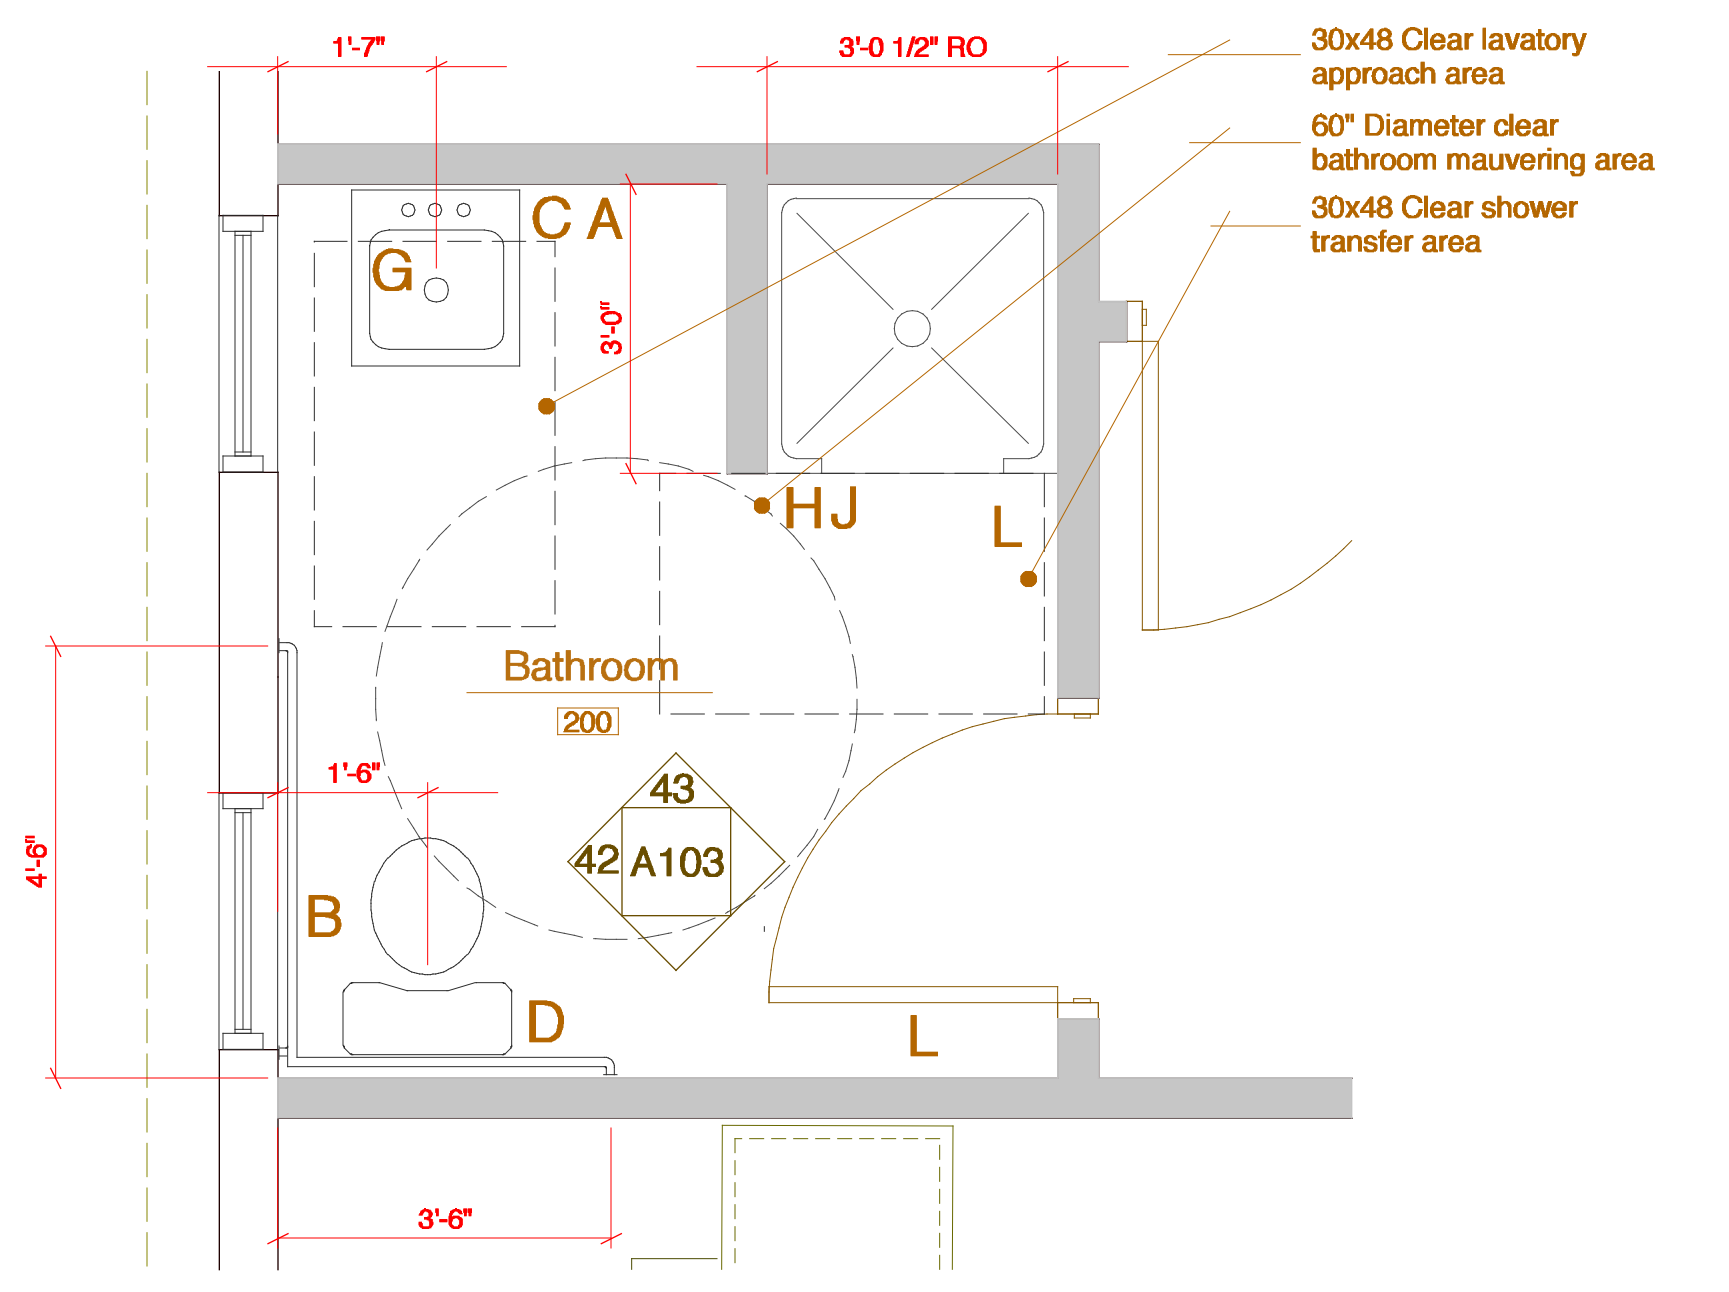


11 Enlarged Bathroom Plan

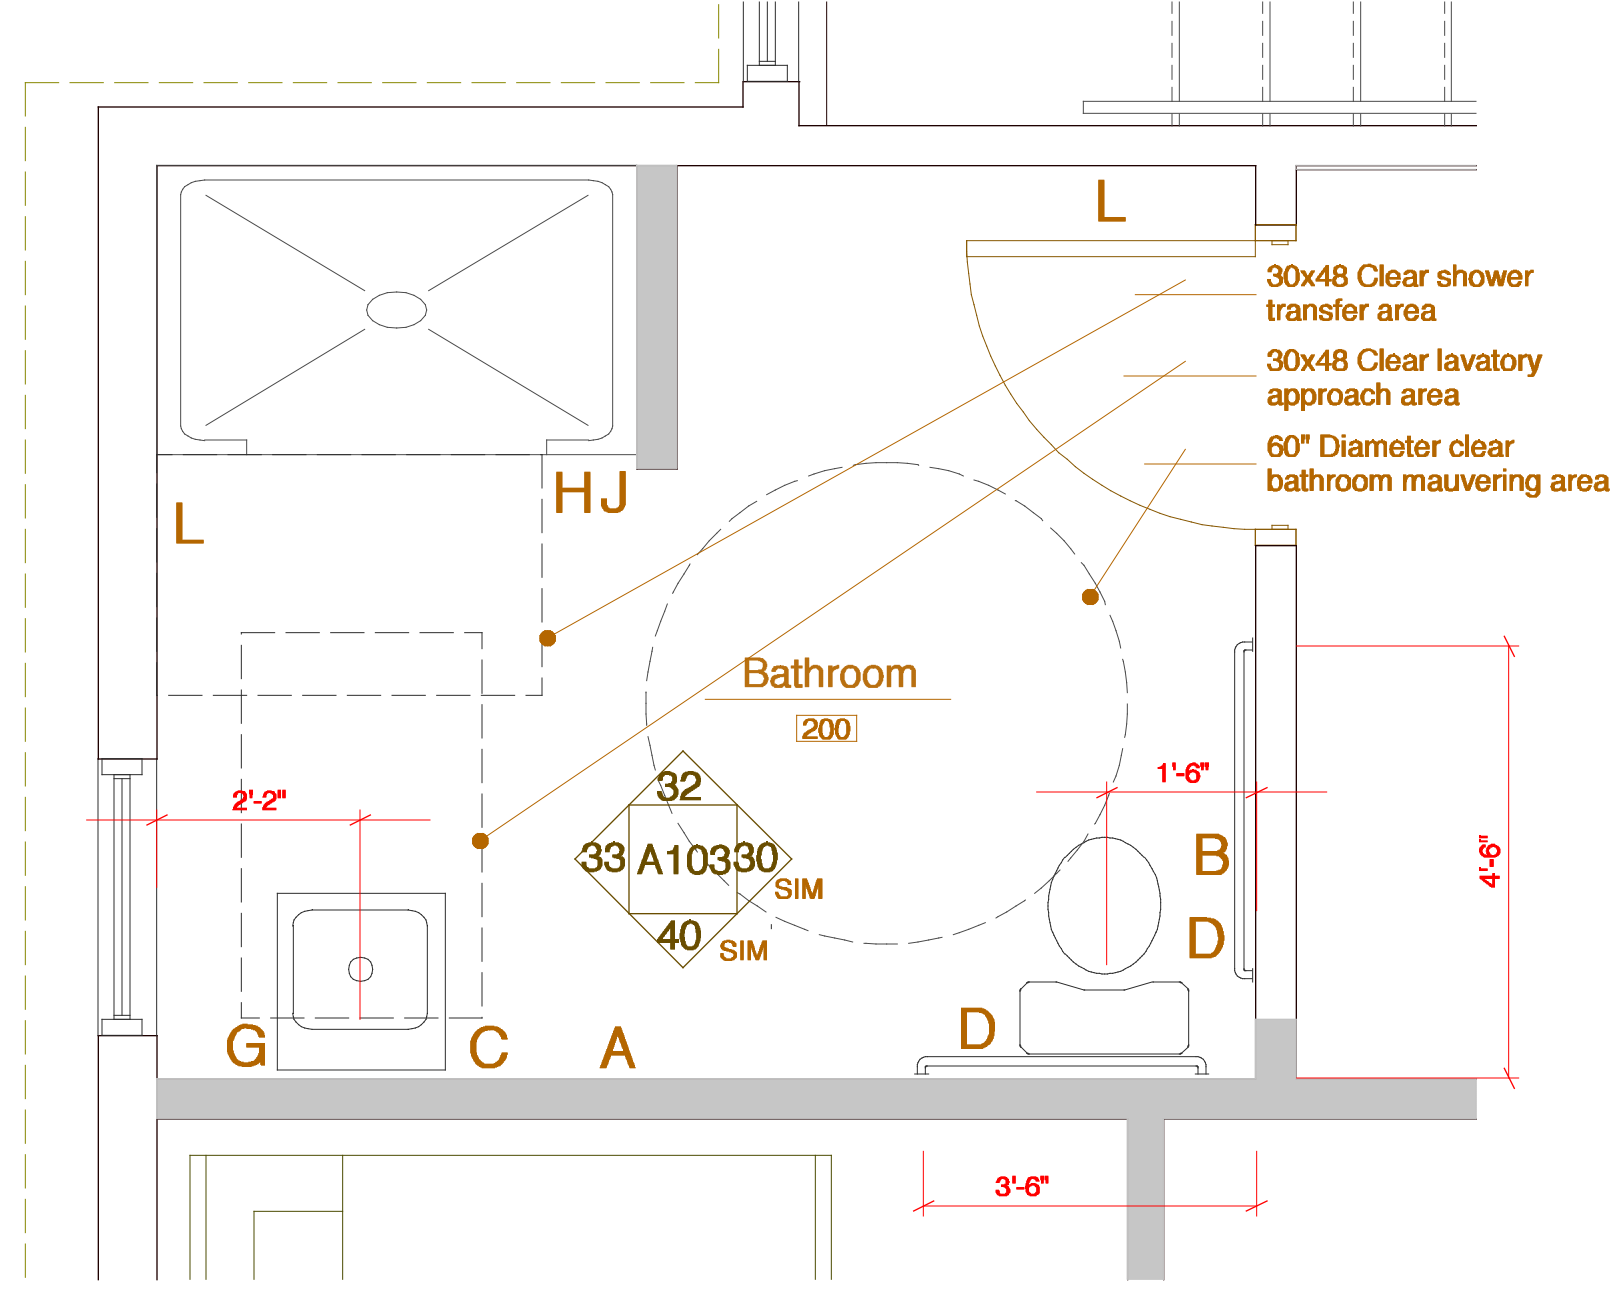


21 Enlarged Bathroom Plan

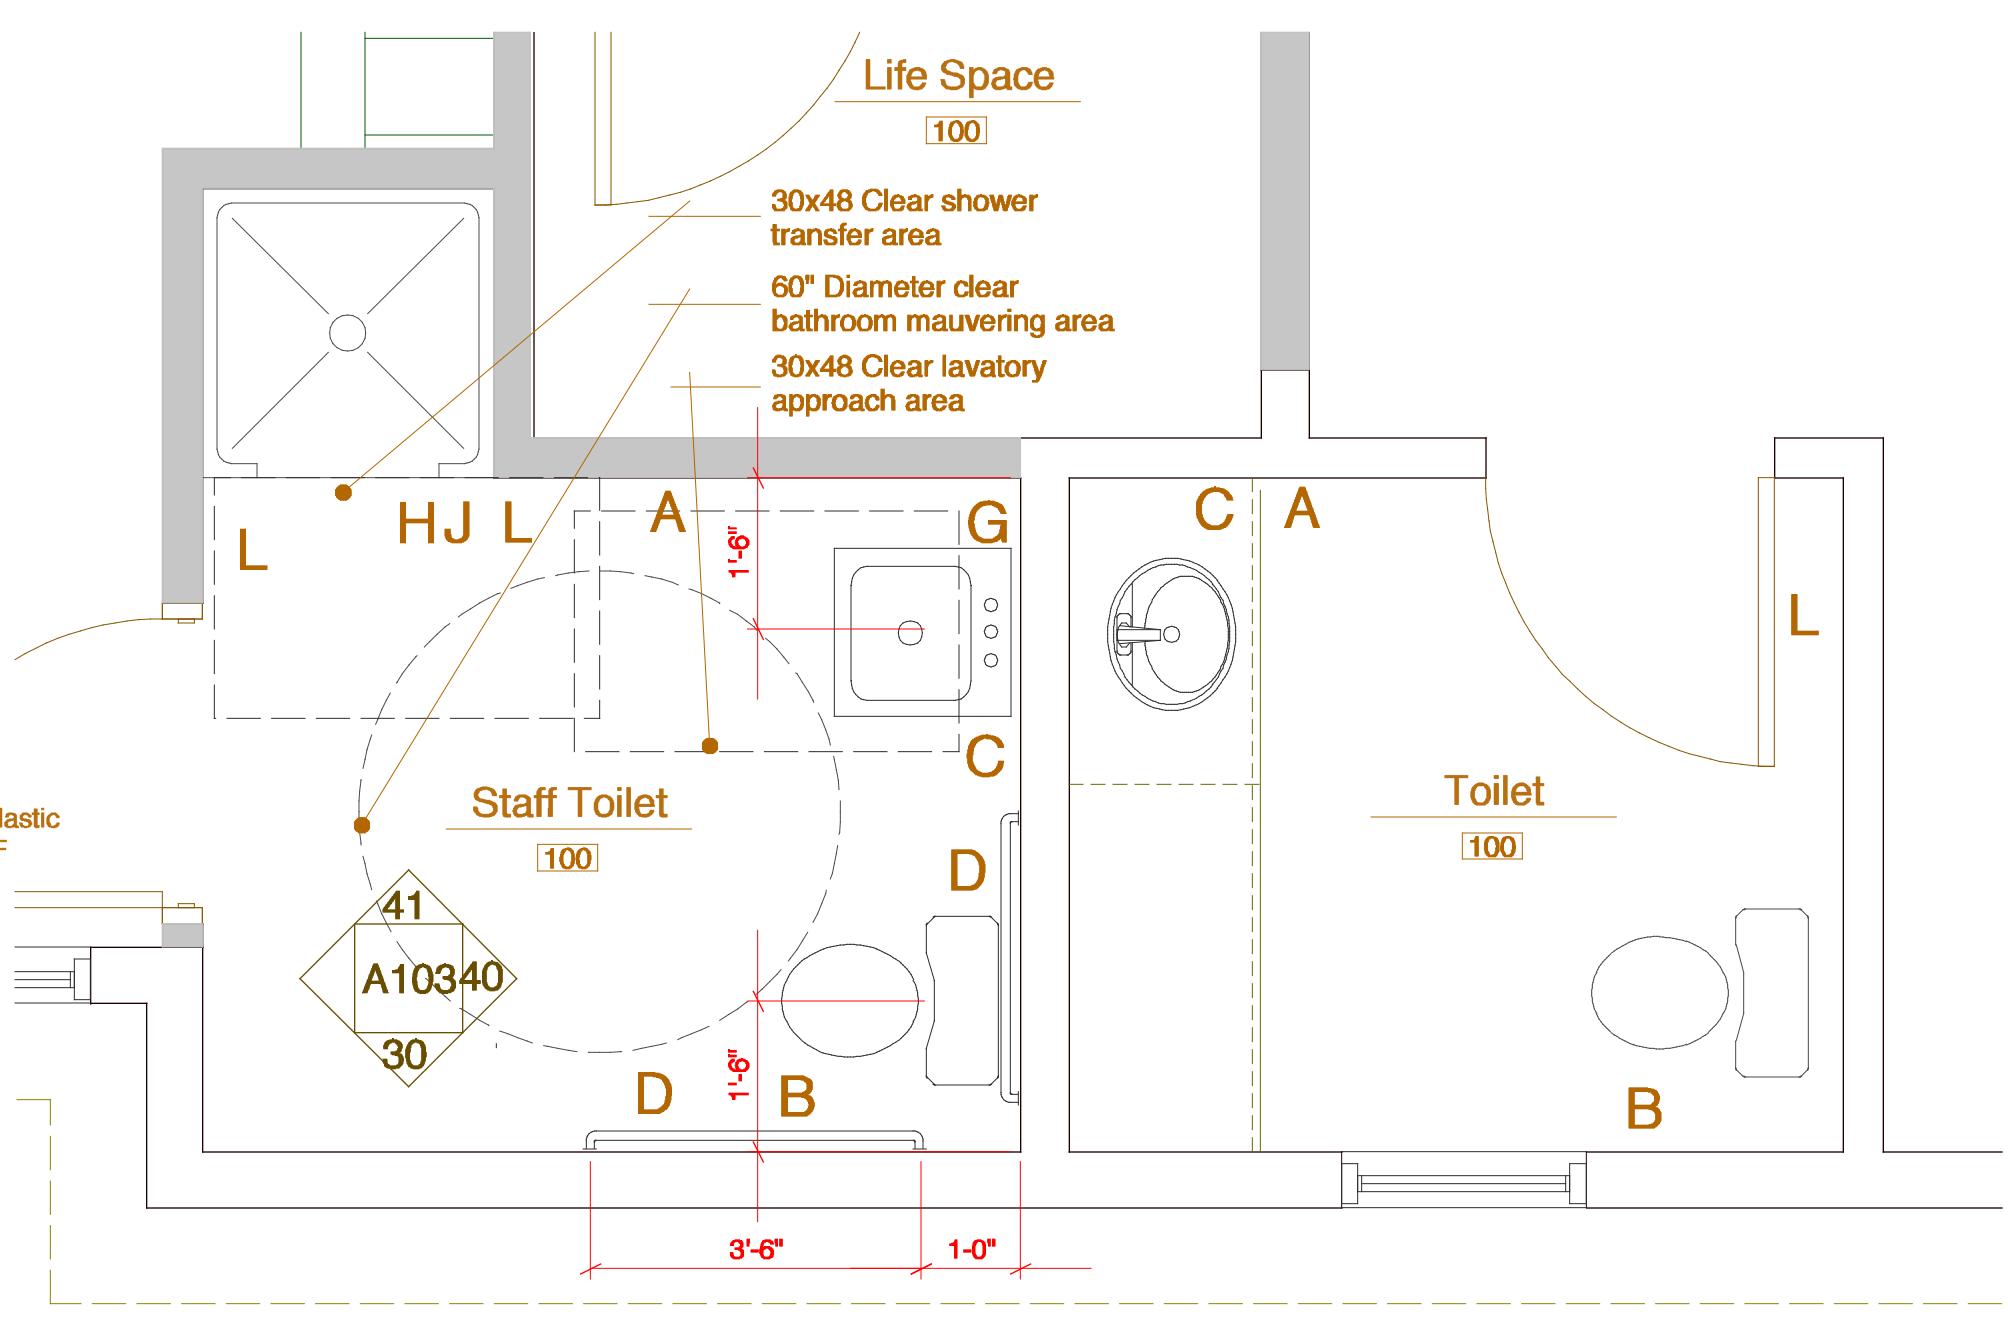


20 Enlarged Bathroom Plan

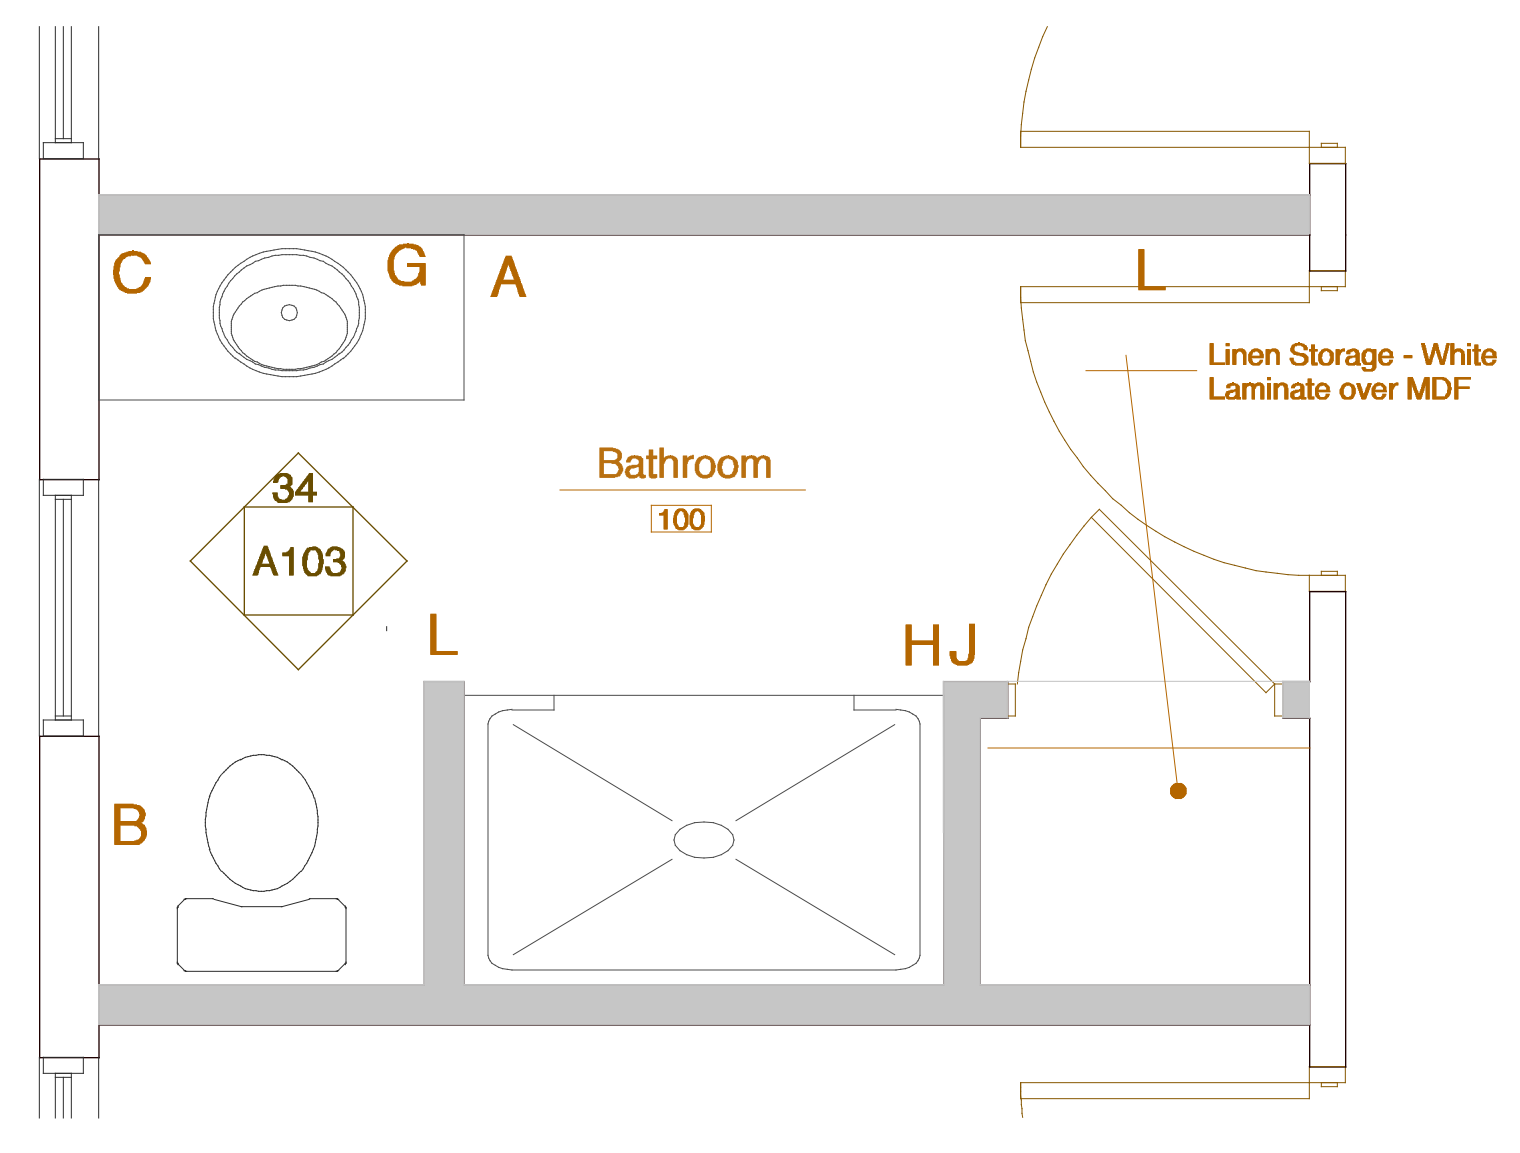


10 Enlarged Bathroom Plan

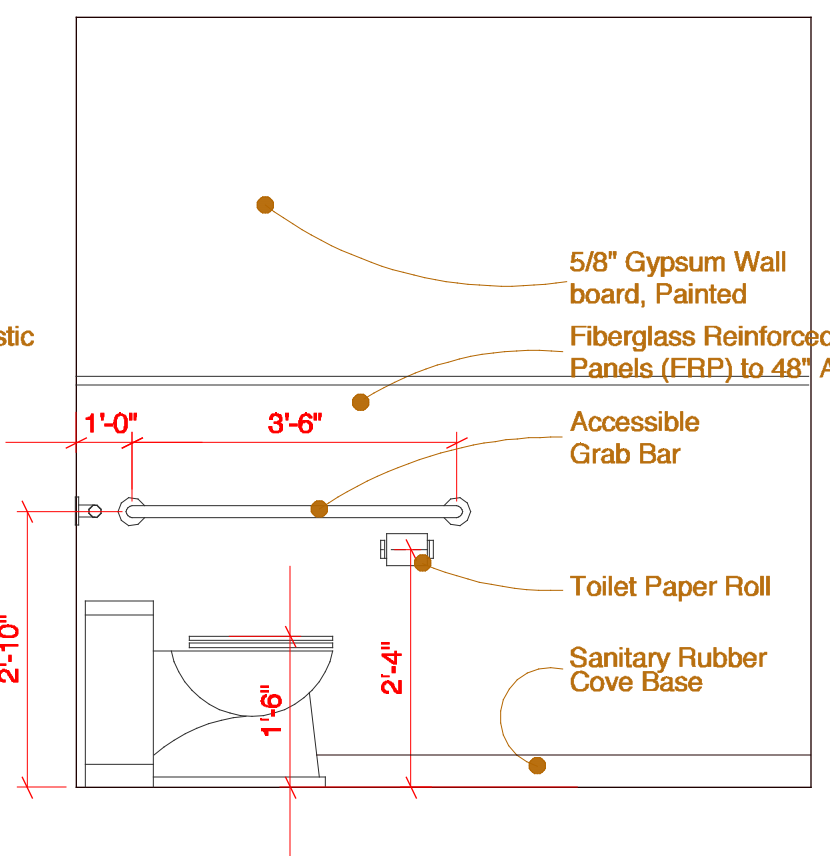


30 Enlarged Bathroom Elevation

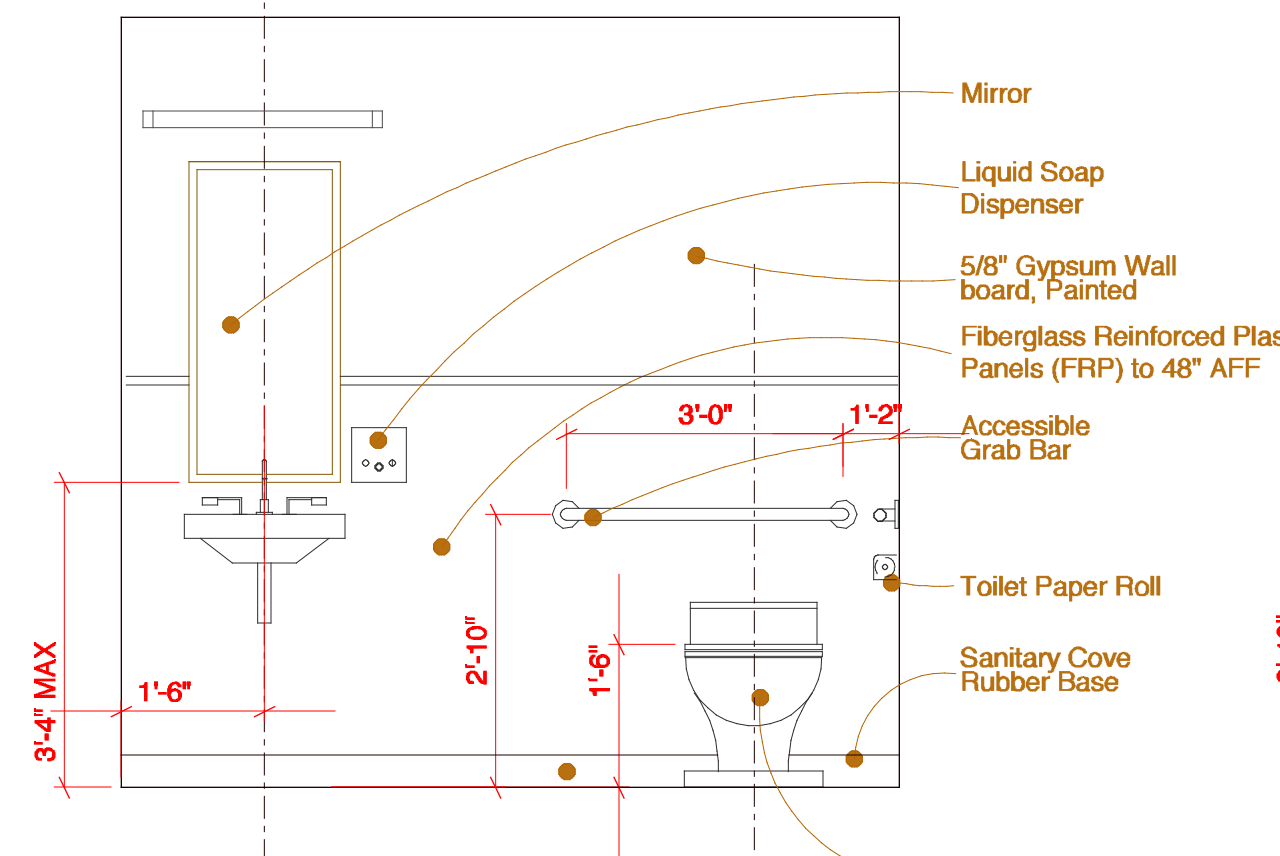

40 Enlarged Bathroom Elevation

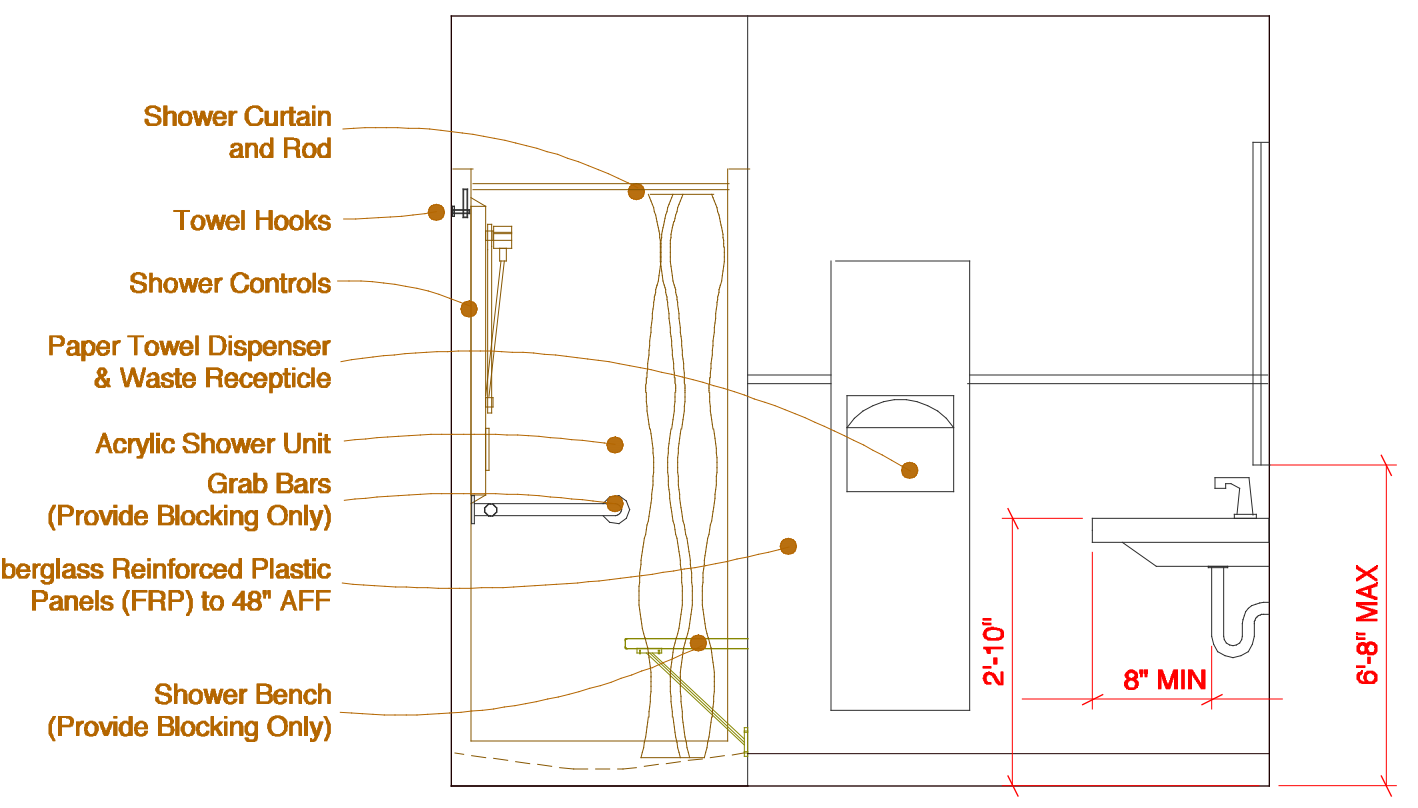

41 Enlarged Interior Elevation

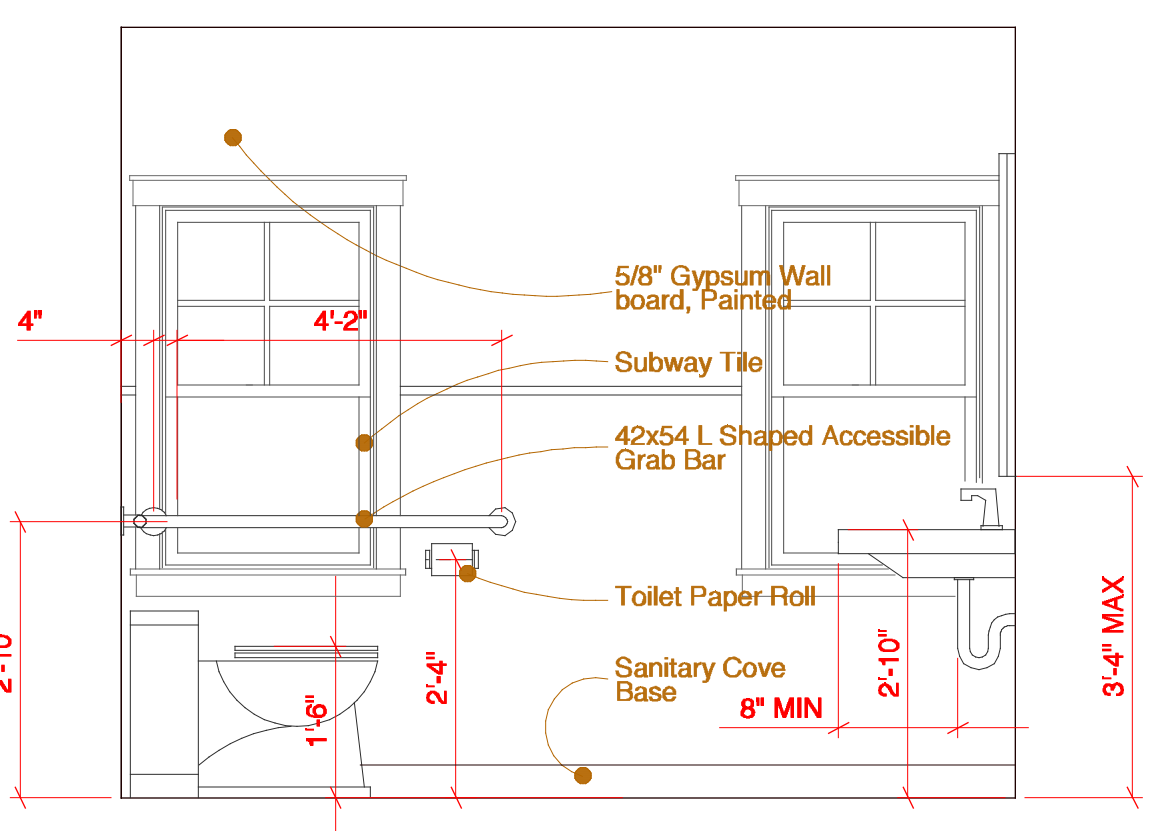

42 Enlarged Interior Elevation