

date	description
08/15/2016	Issued for Building Permit

project name
Spurwink Services

project location
Smith House Renovation
899 Riverside St
Portland, Maine
45°17'58.77N 70°12'03.40"




date
August 15, 2016

scale
1/8" = 1'-0"


project #
2016-006

drawing title
Ground & Third Floor Ceiling Plan

drawing number
A201

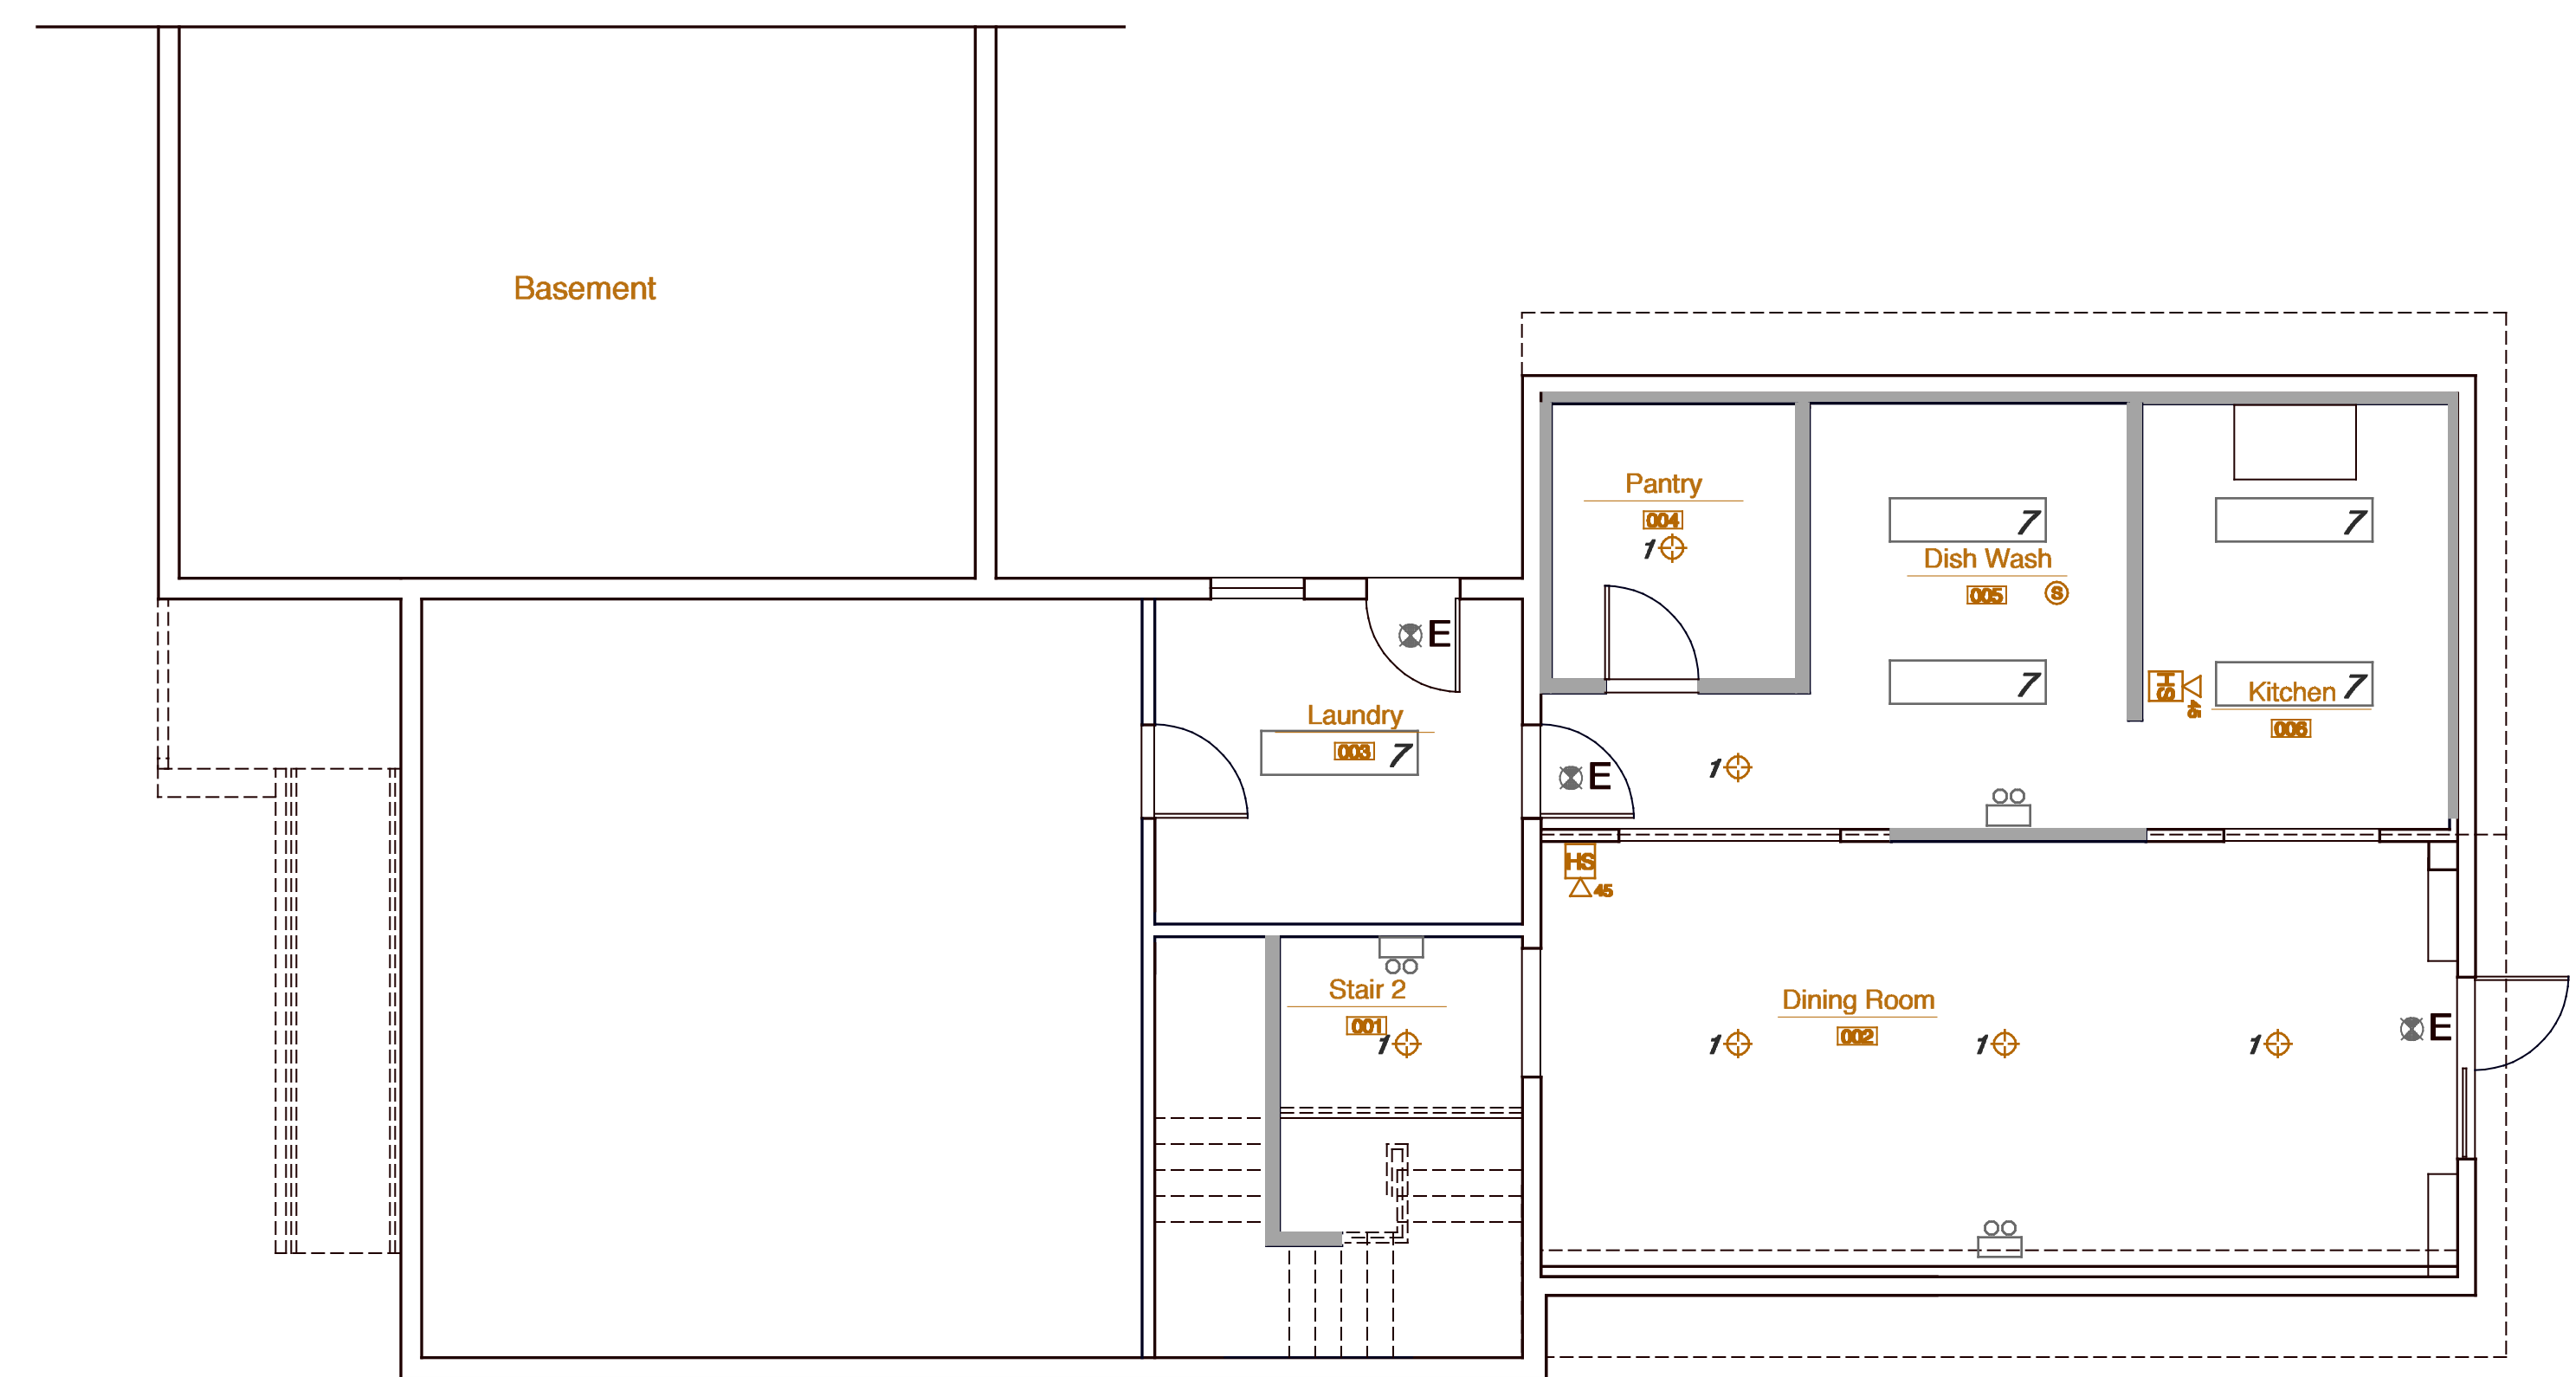

20 Partial Ground Floor Ceiling Plan

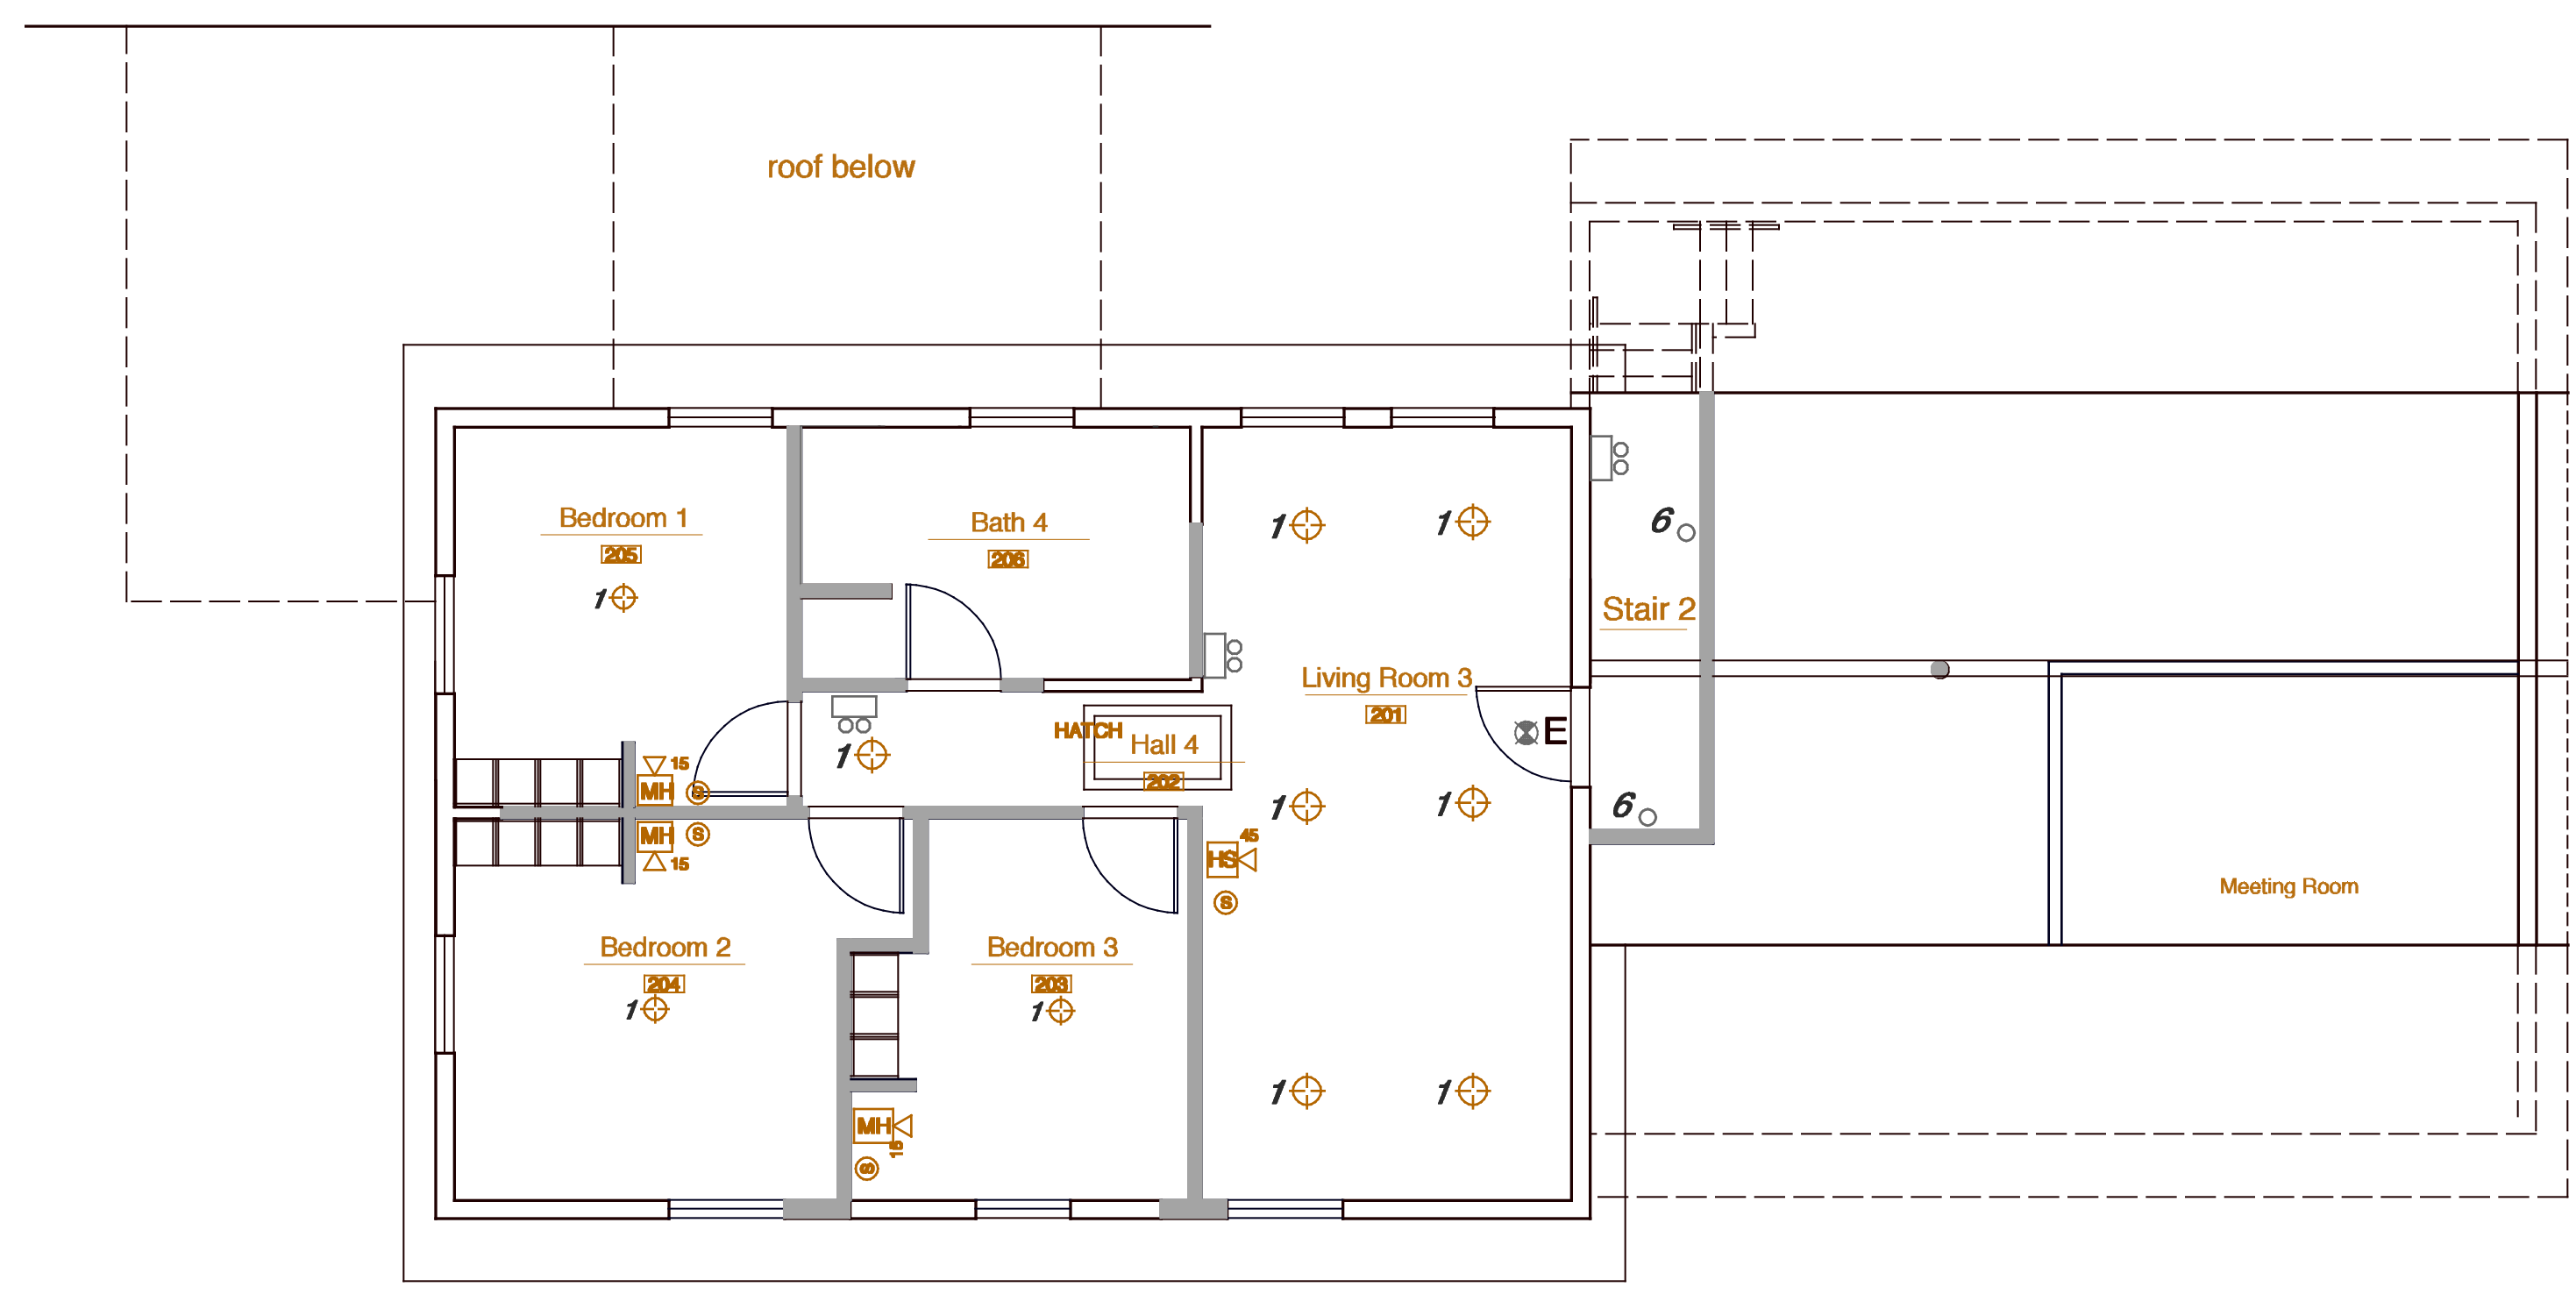

10 Partial Third Floor Ceiling Plan



Light Fixture Legend

- 0 ⊕ EXISTING FLOURESCENT DOWNLIGHT TO REMAIN
- 1 ⊕ COMMERCIAL ELECTRIC LED MODEL #LJ18011L-2/BN
- 2 ⊕ LBL LIGHTING BA840-OY-SC-LED830
- 3 ⊕ LITHONIA LIGHTING FMML-7-8-30-WL
- 4 ⊕ BATHROOM EX-HAUST FAN WITH INTEGRAL LAMP
- 5 ⊕ LITHONIA LIGHTING LED TROFFER DLC-24W-2BZL2-24L
- 6 ○ LITHONIA LIGHTING LED DOWNLIGHT L7XLED-T24-ATK8-R8
- 7 ⊔ 2 STRIP FLOURESCENT w/ WRAP AROUND SEALED LENS
- ⊗ DURAGLOW PHOTOLUMINESCENT EXIT SIGNAGE
- △⁴⁵ HS FIRE ALARM HORN STROBE (ADJUSTABLE)
- △⁴⁵ MH FIRE ALARM MINI HORN
- ⊕ LED EMERGENCY LIGHTING
- PS FIRE ALARM PULL STATION
- ⊗ CO2 SELF DIAGNOSTIC SMOKE DETECTOR WITH CO2 DETECTION
- ⊗ SELF DIAGNOSTIC SMOKE DETECTOR

Partition Legend

- Existing Partitions to Remain
- Proposed New Partitions