



Proposed Elevation

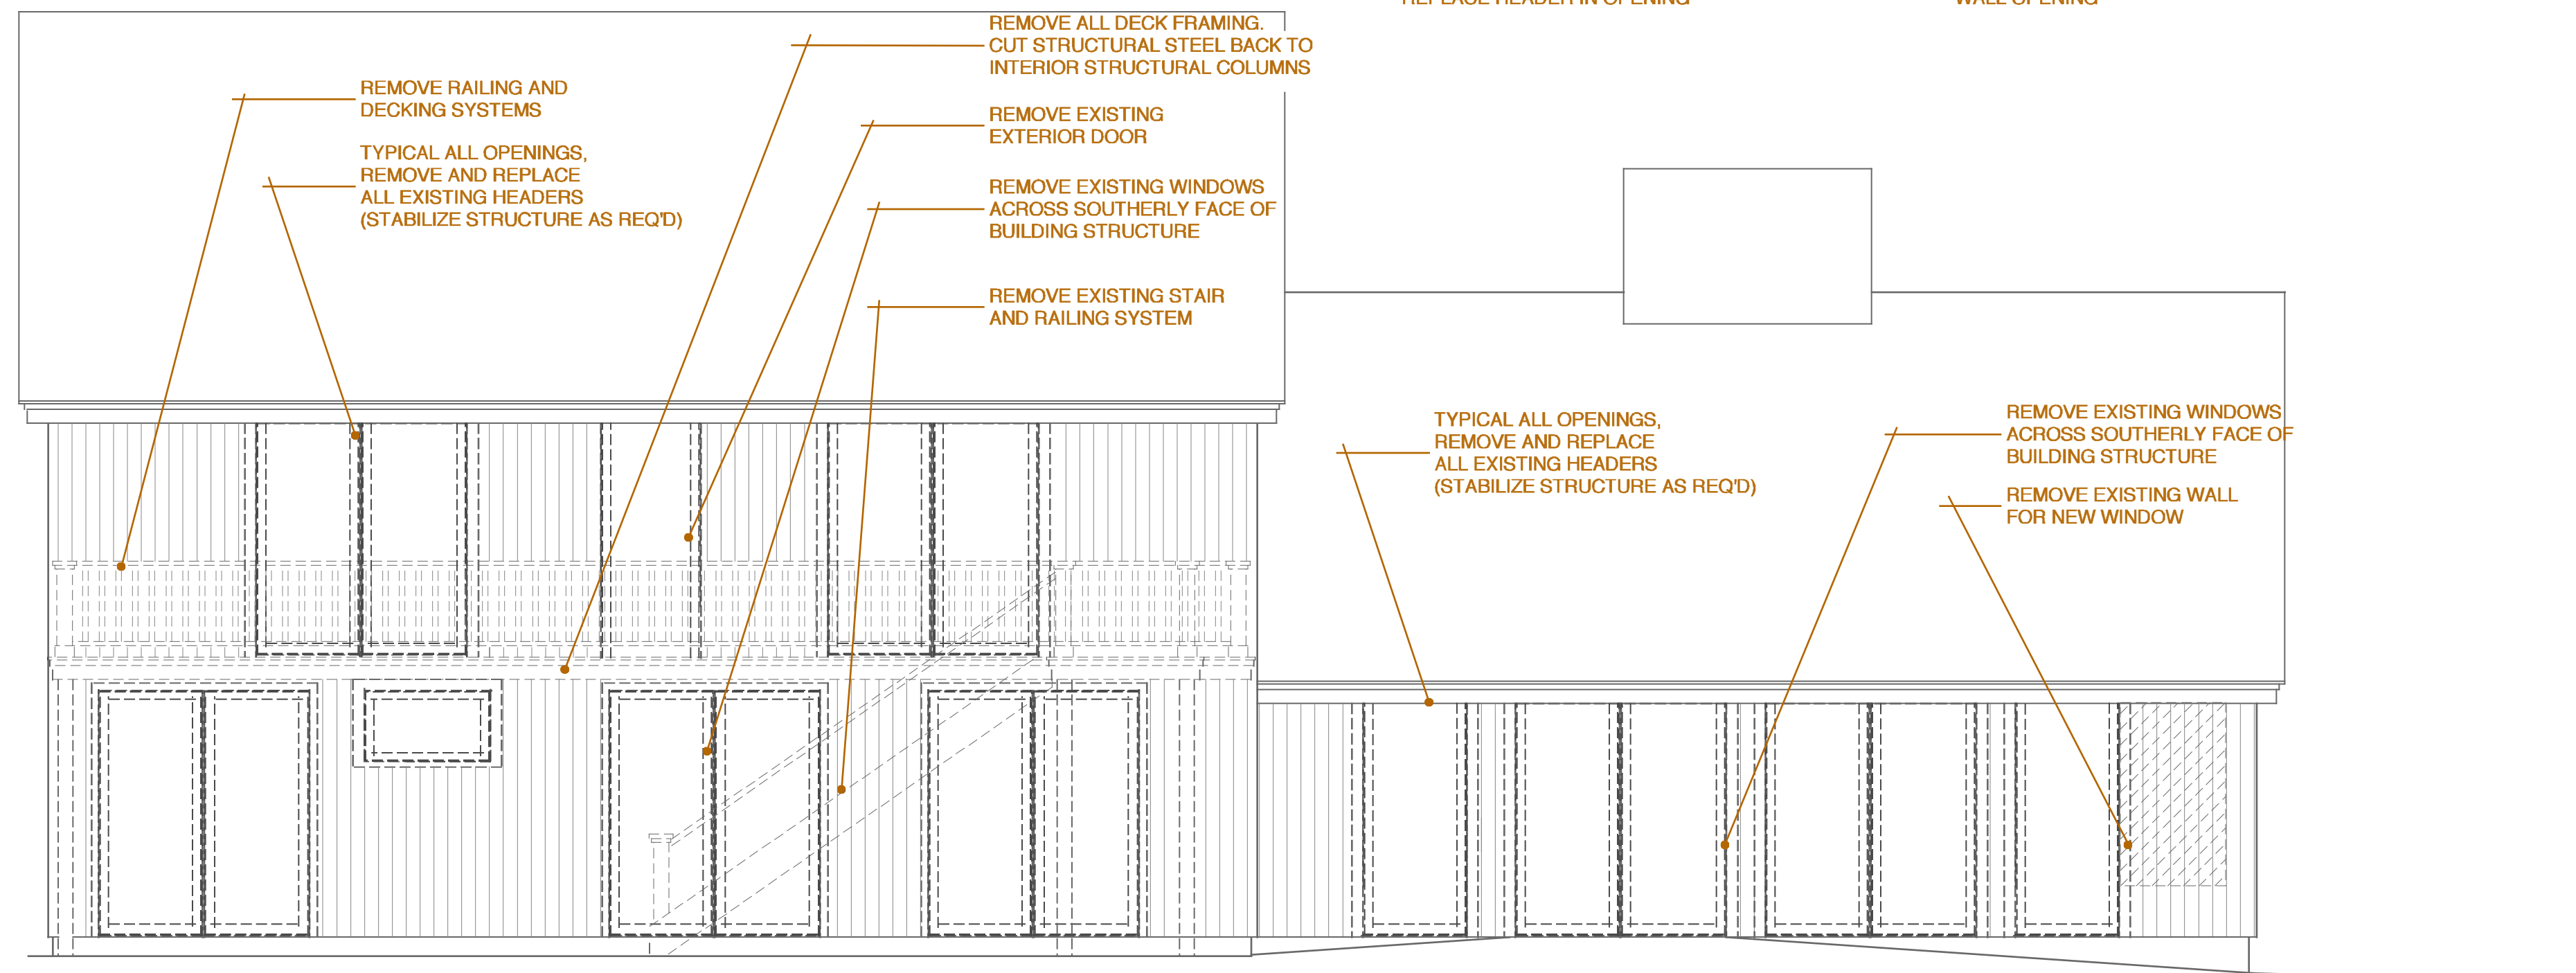







Existing Elevation / Demolition

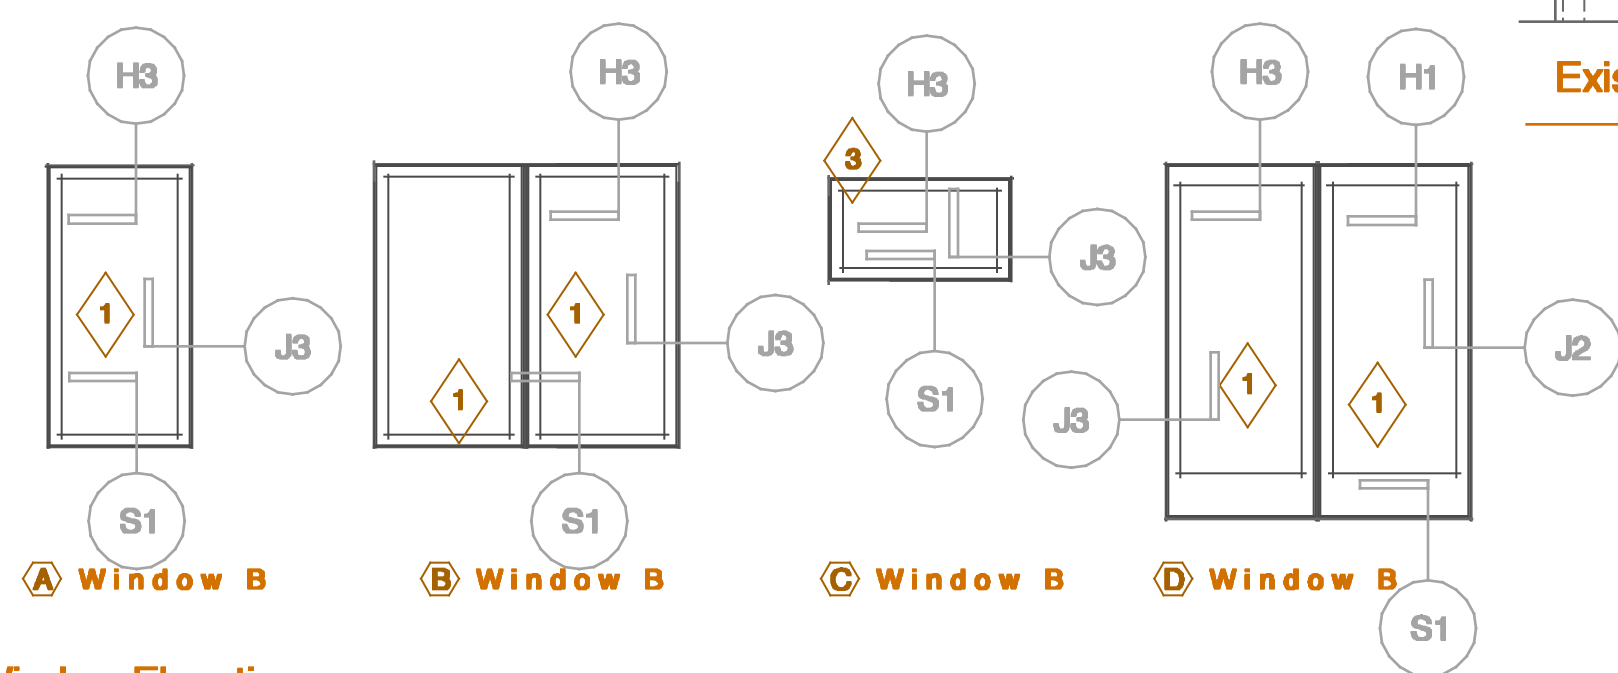

Window Elevations

### Window Schedule

Window #	Window Type	Manu. #	Quant.	Jamb Width	Rough Opening	Remarks
A	clad wood fixed glass	TBD	1	4 1/2" (VIF)	5'-8" x 3'-2" VIF	Window Elev. A, glaze w/ insulated Low-E glass, pine interior finish, cladding color by Owner, PV trim, sat. nickel hrdr.
B	clad wood double sliding casement - factory mullied unit	TBD	7	4 1/2" (VIF)	5'-8" x 6'-4" VIF	Window Elev. B, glaze w/ insulated Low-E glass, screens, pine interior finish, cladding color by Owner, PV trim, sat. nickel hrdr.
C	clad wood awning - single unit	TBD	1	4 1/2" (VIF)	2'-1" x 3'-9" VIF	Window Elev. C, glaze w/ insulated Low-E glass, screens, pine interior finish, cladding color by Owner, Azek trim, sat. nickel hrdr.
D	clad wood in-swing door with full fixed sidelite	TBD	1	4 1/2" (VIF)	7'-0" x 6'-4" VIF	Window Elev. D, glaze w/ insulated Low-E glass, screens, in-swing door and fixed sidelite pine interior finish, cladding color by Owner, PV trim, sat. nickel hrdr, alum sill.

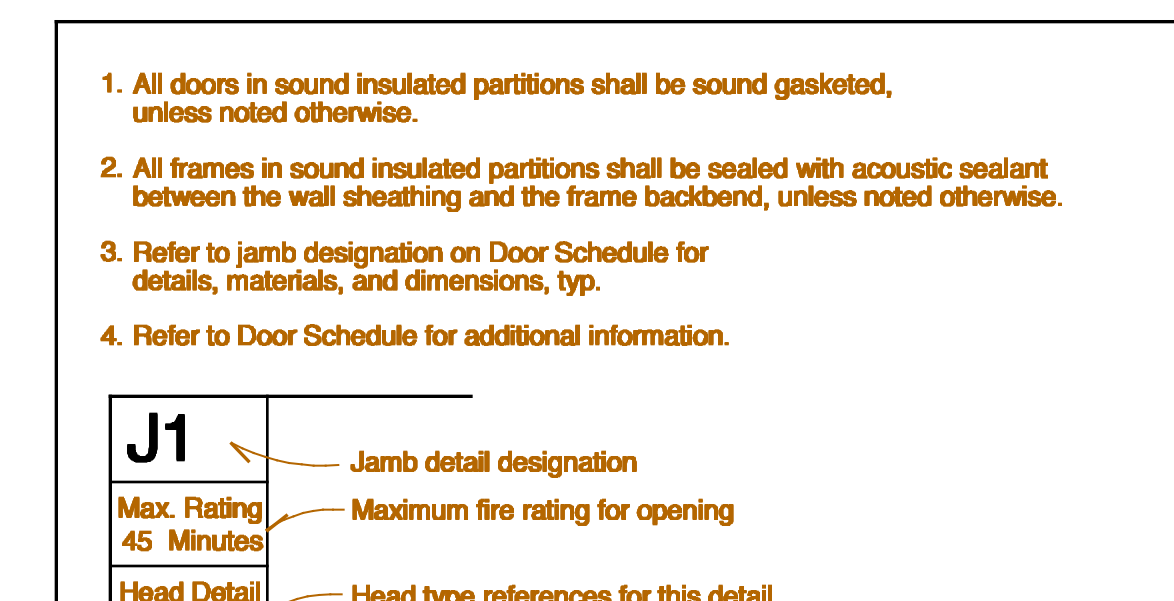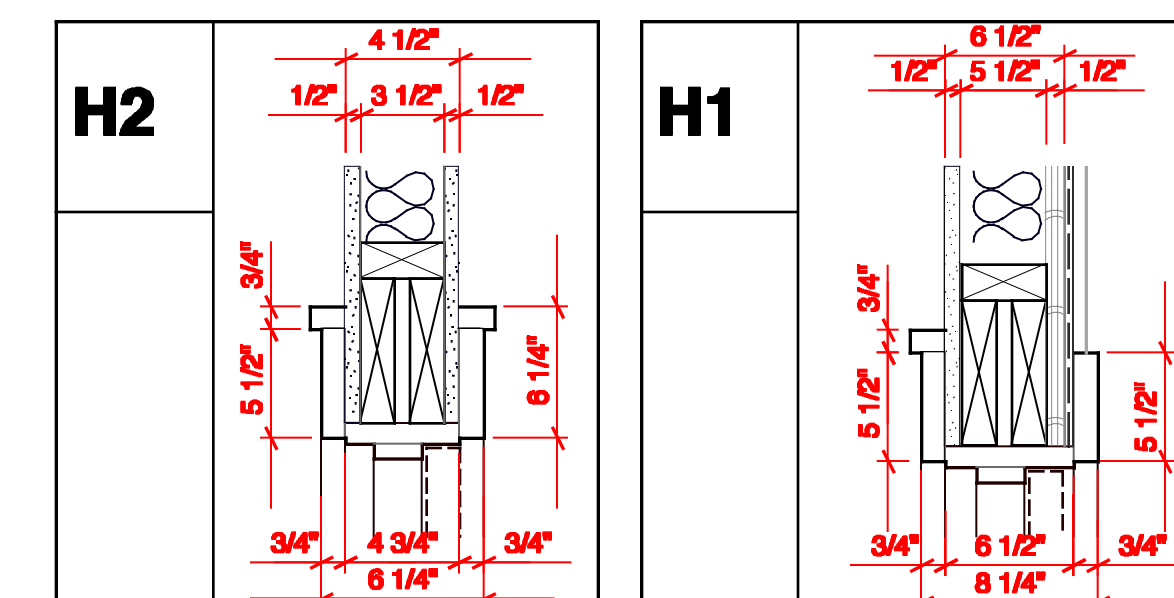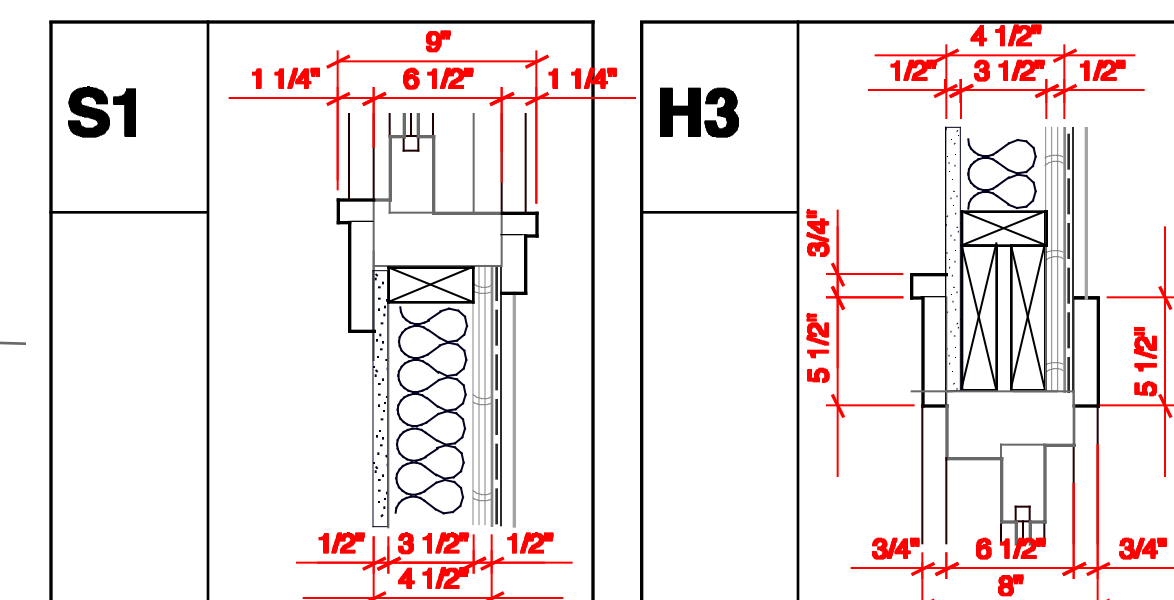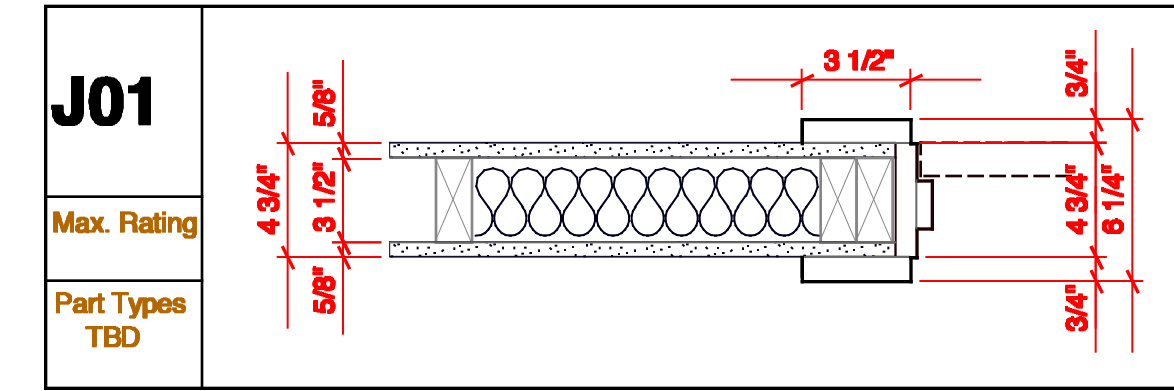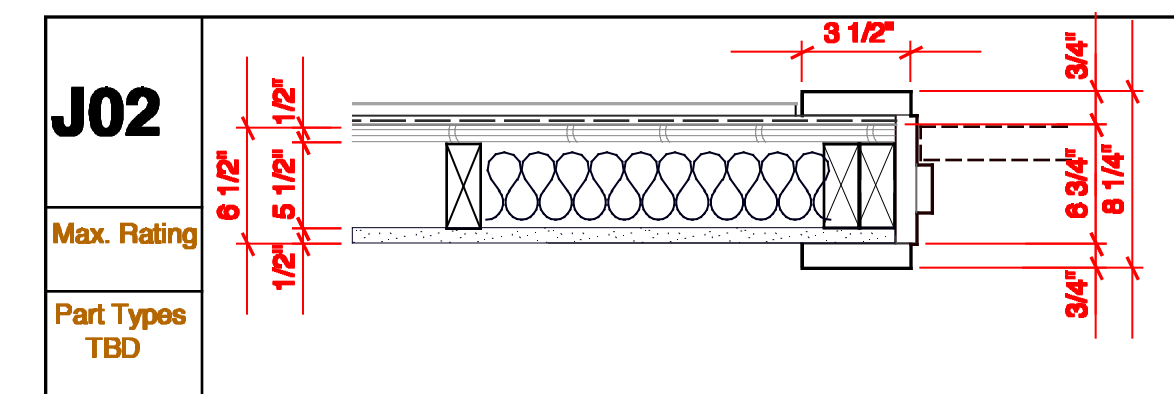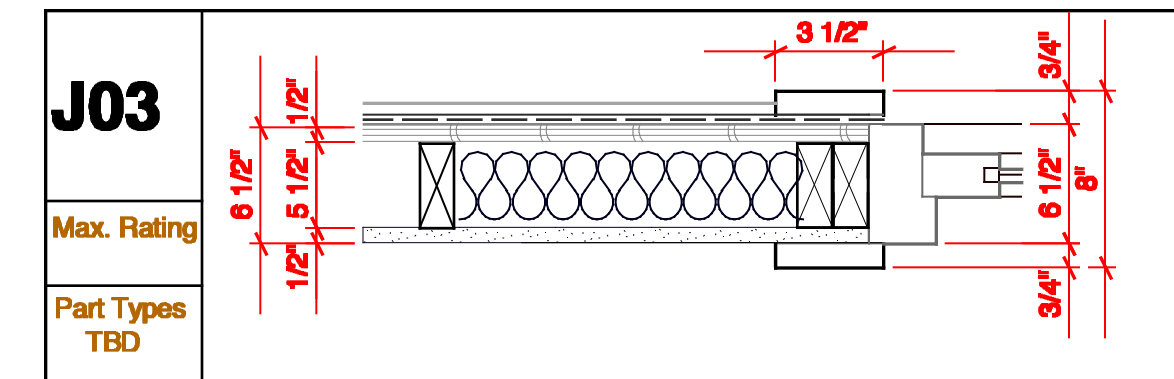

1. All doors in sound insulated partitions shall be sound gasketed, unless noted otherwise.  
 2. All frames in sound insulated partitions shall be sealed with acoustic sealant between the wall sheathing and the frame backend, unless noted otherwise.  
 3. Refer to jamb designation on Door Schedule for details, materials, and dimensions, typ.  
 4. Refer to Door Schedule for additional information.

**J1** Jamb detail designation  
 Max. Rating 45 Minutes Maximum fire rating for opening  
 Head Detail D1, D3 Head type references for this detail  
 Part Types 306-309 301-304 Partition type references for this detail

**GLAZING LEGEND**  
 ◊ Glazing Type One - Single Pane, Single Pane Storm Panel  
 ◊ Glazing Type Two - Single Tempered Pane, Plexiglass Panel  
 ◊ Glazing Type Three - Laminated Glass, Tempered Glass Storm Panel  
 ◊ Glazing Type Four - Tempered Glass

**Frame / Door Notes**