

Frame & Door Schedule

DOOR NO.	LOCATION (opens into)	LABEL	FRAME						DOOR				REMARKS			
			MATERIAL	TYPE	JAMB OPENING			DETAIL		TYPE	MATERIAL	THRESHOLD		UNDERCUT	HARDWARE	SECURITY
					WIDTH	HEIGHT	DEPTH	HEAD	JAMB							
100	Exterior - Dining Room	45 Min	WD	F2	6'-2"	6'-10"	4 1/2"			D5	WD	ALUM		A	New inswing patio door pair, alum. clad, Tempered low-e glass, delayed egress locks.	
101	Hall 1 - Pantry	none	HM	F1	3'-2"	6'-9"	4 1/2"	H1	J01	D3	WD	none	1/2"	D	Solid core Masonite (or equiv) door with tempered lite.	
102	Hall 1 - Laundry	none	HM	F1	3'-2"	6'-9"	4 1/2"	H1	J01	D3	WD	none	1/2"	B	Solid core Masonite (or equiv) door with tempered lite.	
103	Laundry - Mech. Room	none	HM	F1	3'-2"	6'-9"	4 1/2"	H1	J01	D1	WD	none	1/2"	B	Solid core Masonite (or equiv) door with tempered lite.	
200	Office 2 - Storage	none	EXIST	EXIST	EXIST	EXIST	EXIST	EXIST	EXIST	EXIST	EXIST	EXIST	EXIST		New tamper-proof lockset	
201	Hall 2 - Office 2	none	EXIST	EXIST	EXIST	EXIST	EXIST	EXIST	EXIST	EXIST	EXIST	EXIST	EXIST		Relocate Existing office door, new lock cylinder	
202	Hall 2 - Bedroom 14	none	HM	F1	3'-2"	6'-9"	4 1/2"	H1	J01	D1	WD	none	1/2"	E	Solid core Masonite (or equiv) door.	
203	Hall 2 - Bedroom 13	none	HM	F1	3'-2"	6'-9"	4 1/2"	H1	J01	D1	WD	none	1/2"	E	Solid core Masonite (or equiv) door.	
204	Hall 2 - Bedroom 12	none	HM	F1	3'-2"	6'-9"	4 1/2"	H1	J01	D1	WD	none	1/2"	E	Solid core Masonite (or equiv) door.	
205	Hall 2 - Bedroom 11	none	HM	F1	3'-2"	6'-9"	4 1/2"	H1	J01	D1	WD	none	1/2"	E	Solid core Masonite (or equiv) door.	
206	Hall 2 - Bedroom 10	none	HM	F1	3'-2"	6'-9"	4 1/2"	H1	J01	D1	WD	none	1/2"	E	Solid core Masonite (or equiv) door.	
207	Hall 2 - Bedroom 8	none	HM	F1	3'-2"	6'-9"	4 1/2"	H1	J01	D1	WD	none	1/2"	E	Solid core Masonite (or equiv) door.	
208	Hall 2 - Bedroom 9	none	HM	F1	3'-2"	6'-9"	4 1/2"	H1	J01	D1	WD	none	1/2"	E	Solid core Masonite (or equiv) door.	
209	Hall 2 - Bedroom 7	none	HM	F1	3'-2"	6'-9"	4 1/2"	H1	J01	D1	WD	none	1/2"	E	Solid core Masonite (or equiv) door.	
210	Hall 2 - Bedroom 6	none	HM	F1	3'-2"	6'-9"	4 1/2"	H1	J01	D1	WD	none	1/2"	E	Solid core Masonite (or equiv) door.	
211	Hall 2 - Bedroom 5	none	HM	F1	3'-2"	6'-9"	4 1/2"	H1	J01	D1	WD	none	1/2"	E	Solid core Masonite (or equiv) door.	
212	Hall 2 - Life Space 1	none	HM	F1	3'-2"	6'-9"	4 1/2"	H1	J01	D1	WD	none	1/2"	E	Solid core Masonite (or equiv) door.	
213	Hall 2 - Stair 2	none	HM	F1	3'-2"	6'-9"	4 1/2"	H1	J01	D1	WD	none	1/2"	E	Solid core Masonite (or equiv) door.	
214	Hall 2 - Bath 1	none	HM	F1	3'-2"	6'-9"	4 1/2"	H1	J01	D1	WD	none	1/2"	E	Solid core Masonite (or equiv) door.	
215	Living 2 - Closet	none	HM	F1	2'-8"	6'-9"	4 1/2"	H1	J01	D1	WD	none	1/2"	E	Solid core Masonite (or equiv) door.	
216	Living 2 - Staff Room	none	HM	F1	3'-2"	6'-9"	4 1/2"	H1	J01	D2	WD	none	1/2"	A	Solid core Masonite (or equiv) door with tempered lite.	
217	Living 2 - Exterior	none	WD	F2	6'-2"	6'-10"	4 1/2"			D5	WD	ALUM		A	New inswing patio door pair, alum. clad, Tempered low-e glass, delayed egress locks.	
218	Living 2 - Exterior	none	WD	F2	6'-2"	6'-10"	4 1/2"			D5	WD	ALUM		A	New inswing patio door pair, alum. clad, Tempered low-e glass, delayed egress locks.	
219	Hall 2 - O.T. Room		WD	F1	3'-2"	6'-9"	4 1/2"	H1	J01	D1	WD	none	1/2"	E	Solid core Masonite (or equiv) door.	
301	Hall 3 - Bath 4	none	HM	F1	3'-2"	6'-9"	4 1/2"	H1	J01	D1	WD	none	1/2"	C	Solid core Masonite (or equiv) door.	
302	Stair 2 - Living Room 3	45 Min	HM	F1	3'-2"	6'-9"	4 1/2"	H1	J01	D1	WD	none	1/2"	C	Solid core Masonite (or equiv) door.	
303	Hall 3 - Bedroom 1	none	HM	F1	3'-2"	6'-9"	4 1/2"	H1	J01	D1	WD	none	1/2"	C	Solid core Masonite (or equiv) door.	
304	Hall 3 - Bedroom 2	none	HM	F1	3'-2"	6'-9"	4 1/2"	H1	J01	D1	WD	none	1/2"	C	Solid core Masonite (or equiv) door.	
305	Hall 3 - Bedroom 3	none	HM	F1	3'-2"	6'-9"	4 1/2"	H1	J01	D1	WD	none	1/2"	C	Solid core Masonite (or equiv) door.	


HARDWARE SCHEDULE

Hardware A	Hardware B	Hardware C	Hardware D	Hardware E
Mortise Lock Hinges Strike Silencers Door Stop Closer	Bored Passage Set Hinges Strike Silencers Door Stop Closer	Bored Privacy Lock Hinges Strike Silencers Door Stop	Bored Lock Hinges Strike Silencers Door Stop	Bored Passage Set Hinges Strike Silencers Door Stop


GLAZING SCHEDULE

- 1 Glazing Type One - Single Pane, Wire Glass
- 2 Glazing Type Two - Single Pane
- 3 Glazing Type Three - Insulated Glass
- 4 Glazing Type Four - Tempered Glass

Transition Strips / Thresholds

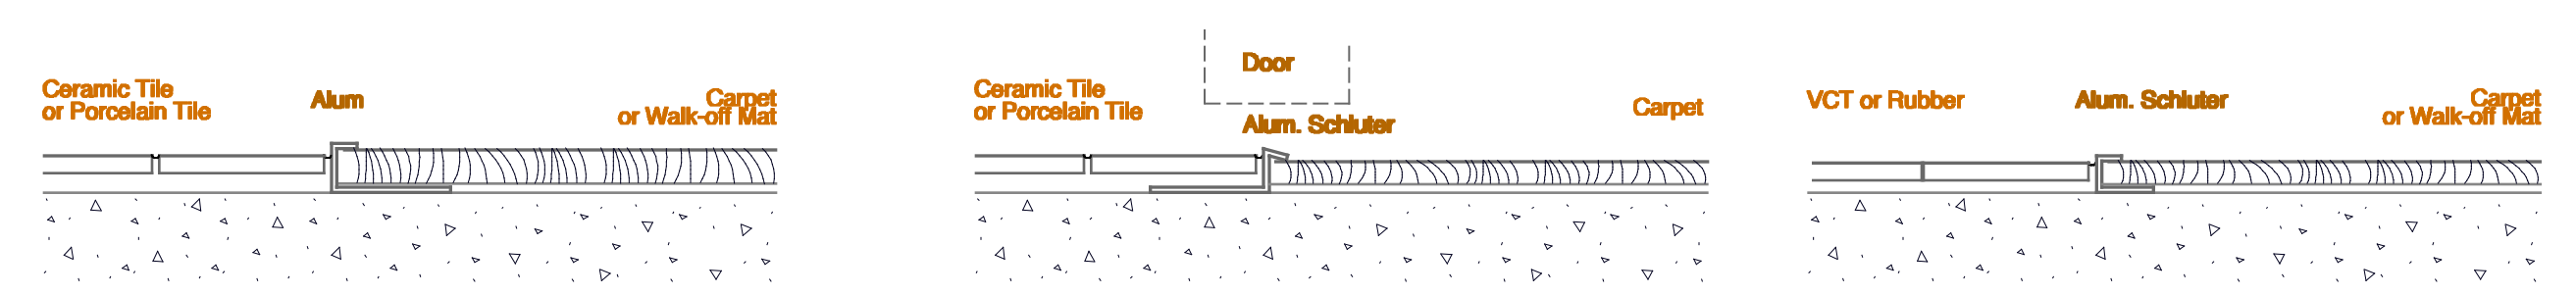

Door & Frame Elevations

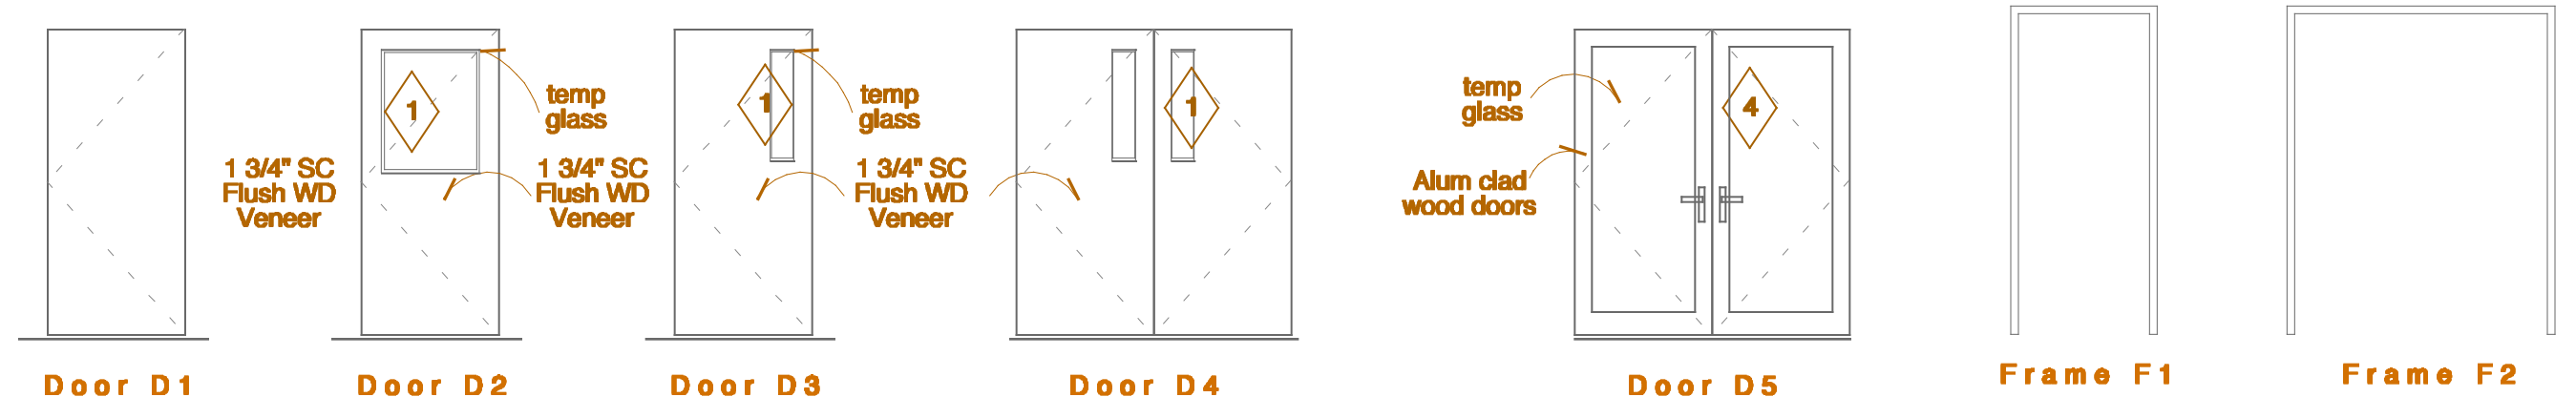

- All doors in sound insulated partitions shall be sound gasketed, unless noted otherwise.
- All frames in sound insulated partitions shall be sealed with acoustic sealant between the wall sheathing and the frame backend, unless noted otherwise.
- Refer to jamb designation on Door Schedule for details, materials, and dimensions, typ.
- Refer to Door Schedule for additional information.

J1	Jamb detail designation
Max. Rating 45 Minutes	Maximum fire rating for opening
Head Detail D1, D3	Head type references for this detail
Part Types 306-309 301-304	Partition type references for this detail

Frame / Door Notes

date	revision

project name
**Spurwink Services
Kaufman House
Renovation**

project location
899 Riverside Street
Portland, Maine

