

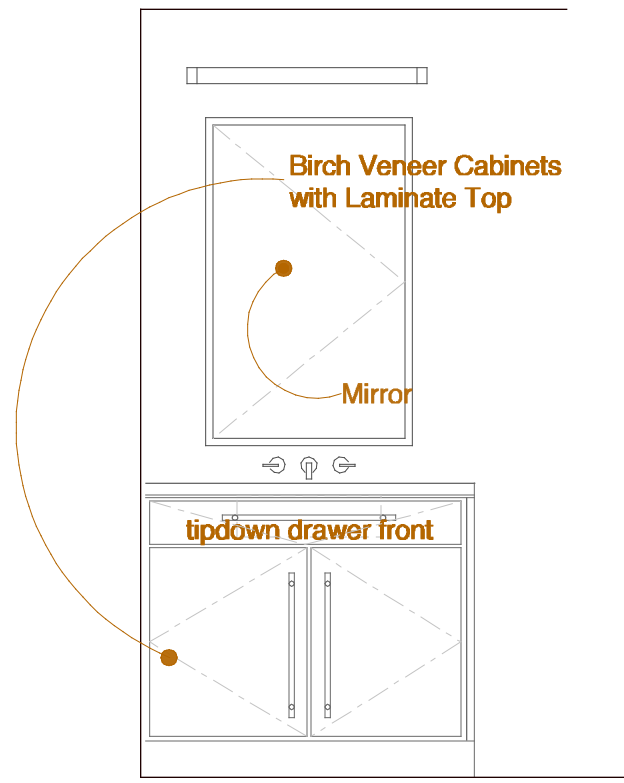
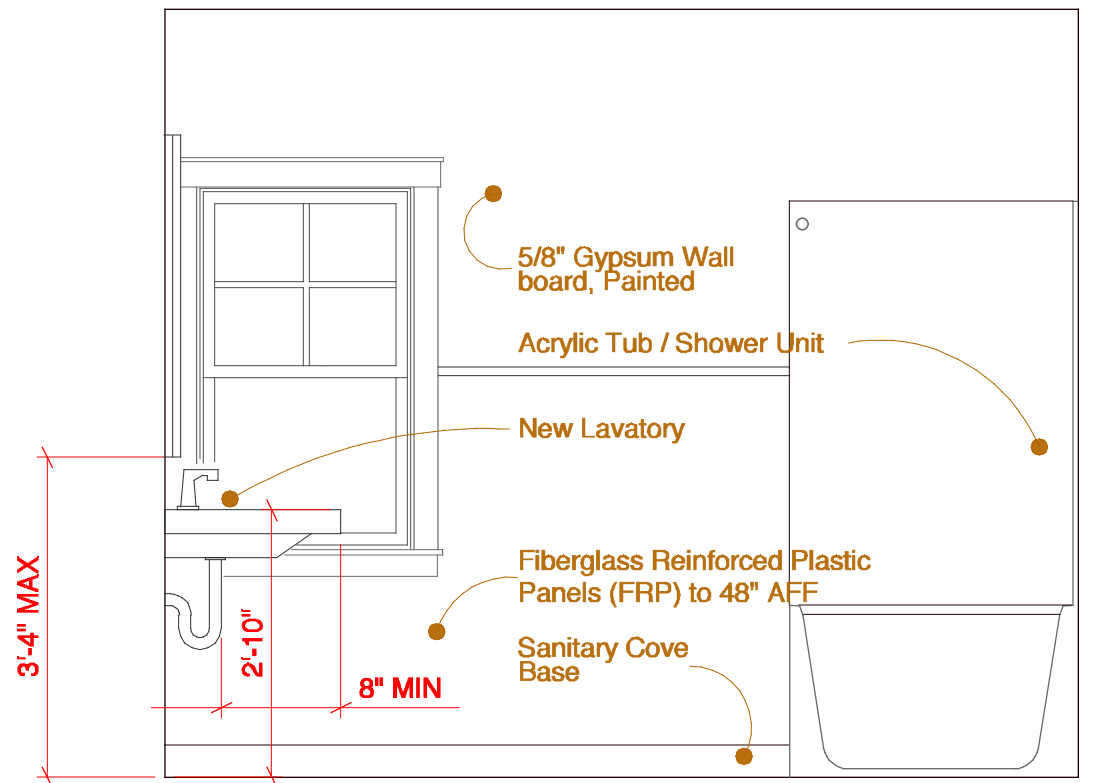


Toilet Accessories Schedule			
Description	Finish	Description	Finish
A Paper Towel Dispen./Dispos.	Plastic	K Mop and Broom Holder	SS / SF
B Toilet Tissue Holder	Plastic	L Robe Hook	SS / SF
C Soap Dispenser - Lavatory	Plastic	M Soap Dish- Surface Mount	SS / SF
D Grab Bars Bobrick Series	SS / SF	N Soap Dish- Recess.	SS / SF
E Sanitary Napkin Dispenser	SS / SF	O	
F Sanitary Napkin Disposal	SS / SF	P	
G Mirror	SS / SF	R	
H Shower Curtain Rod	SS / SF	S	
J Shower Curtain and Hooks	SS / SF	T	

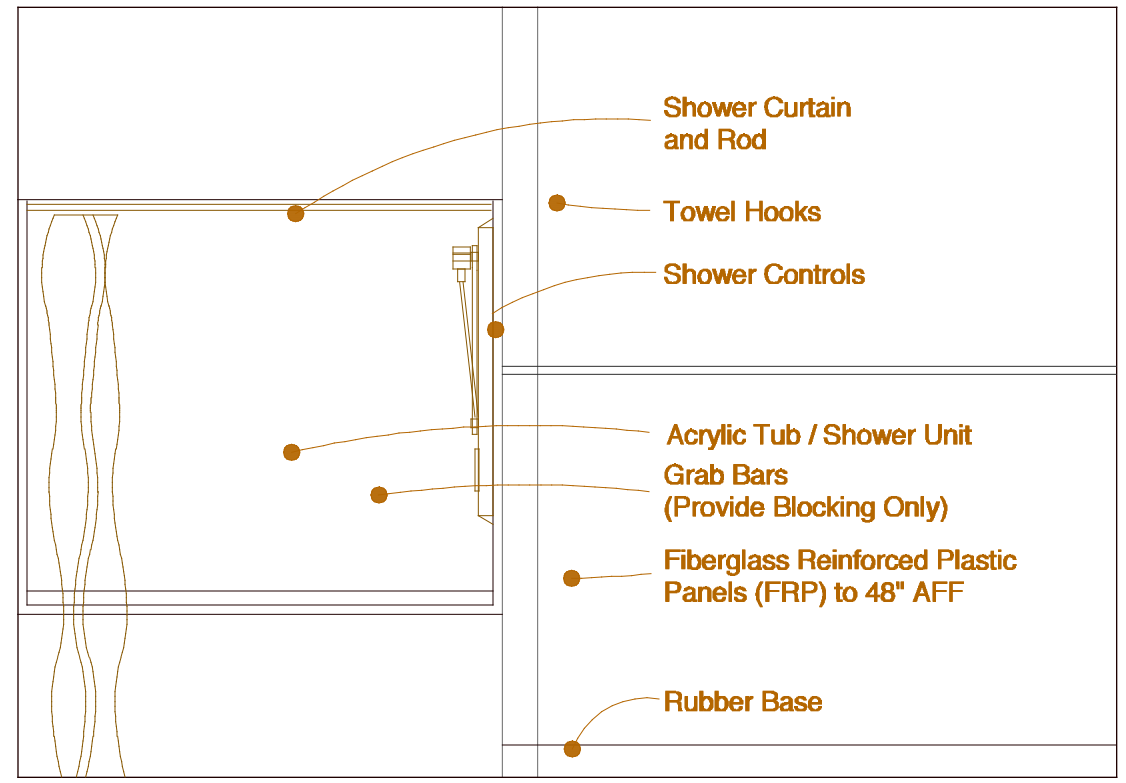

Description	Finish	Description	Finish
A Paper Towel Dispen./Dispos.	Plastic	K Mop and Broom Holder	SS / SF
B Toilet Tissue Holder	Plastic	L Robe Hook	SS / SF
C Soap Dispenser - Lavatory	Plastic	M Soap Dish- Surface Mount	SS / SF
D Grab Bars Bobrick Series	SS / SF	N Soap Dish- Recess.	SS / SF
E Sanitary Napkin Dispenser	SS / SF	O	
F Sanitary Napkin Disposal	SS / SF	P	
G Mirror	SS / SF	R	
H Shower Curtain Rod	SS / SF	S	
J Shower Curtain and Hooks	SS / SF	T	

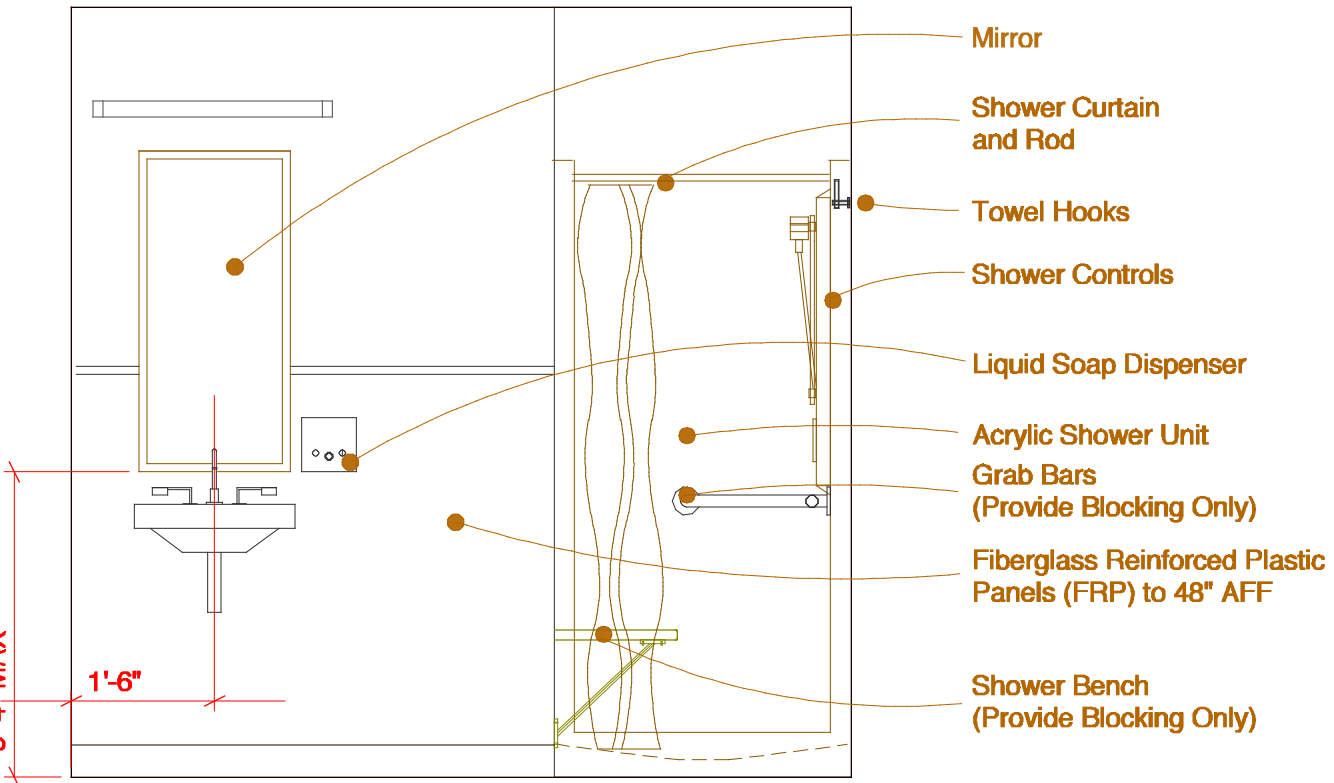


43 Enlarged Interior Elevation


32 Enlarged Interior Elevation

33 Enlarged Interior Elevation


34 Enlarged Interior Elevation

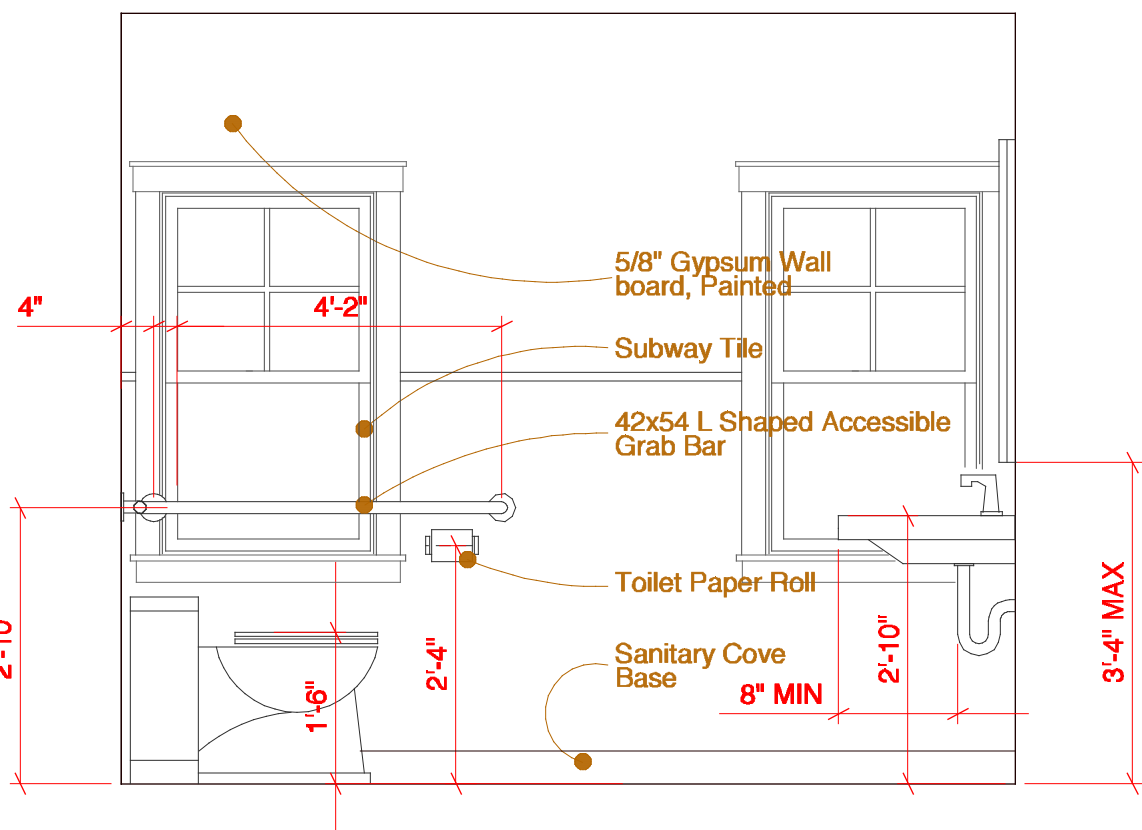


42 Enlarged Interior Elevation

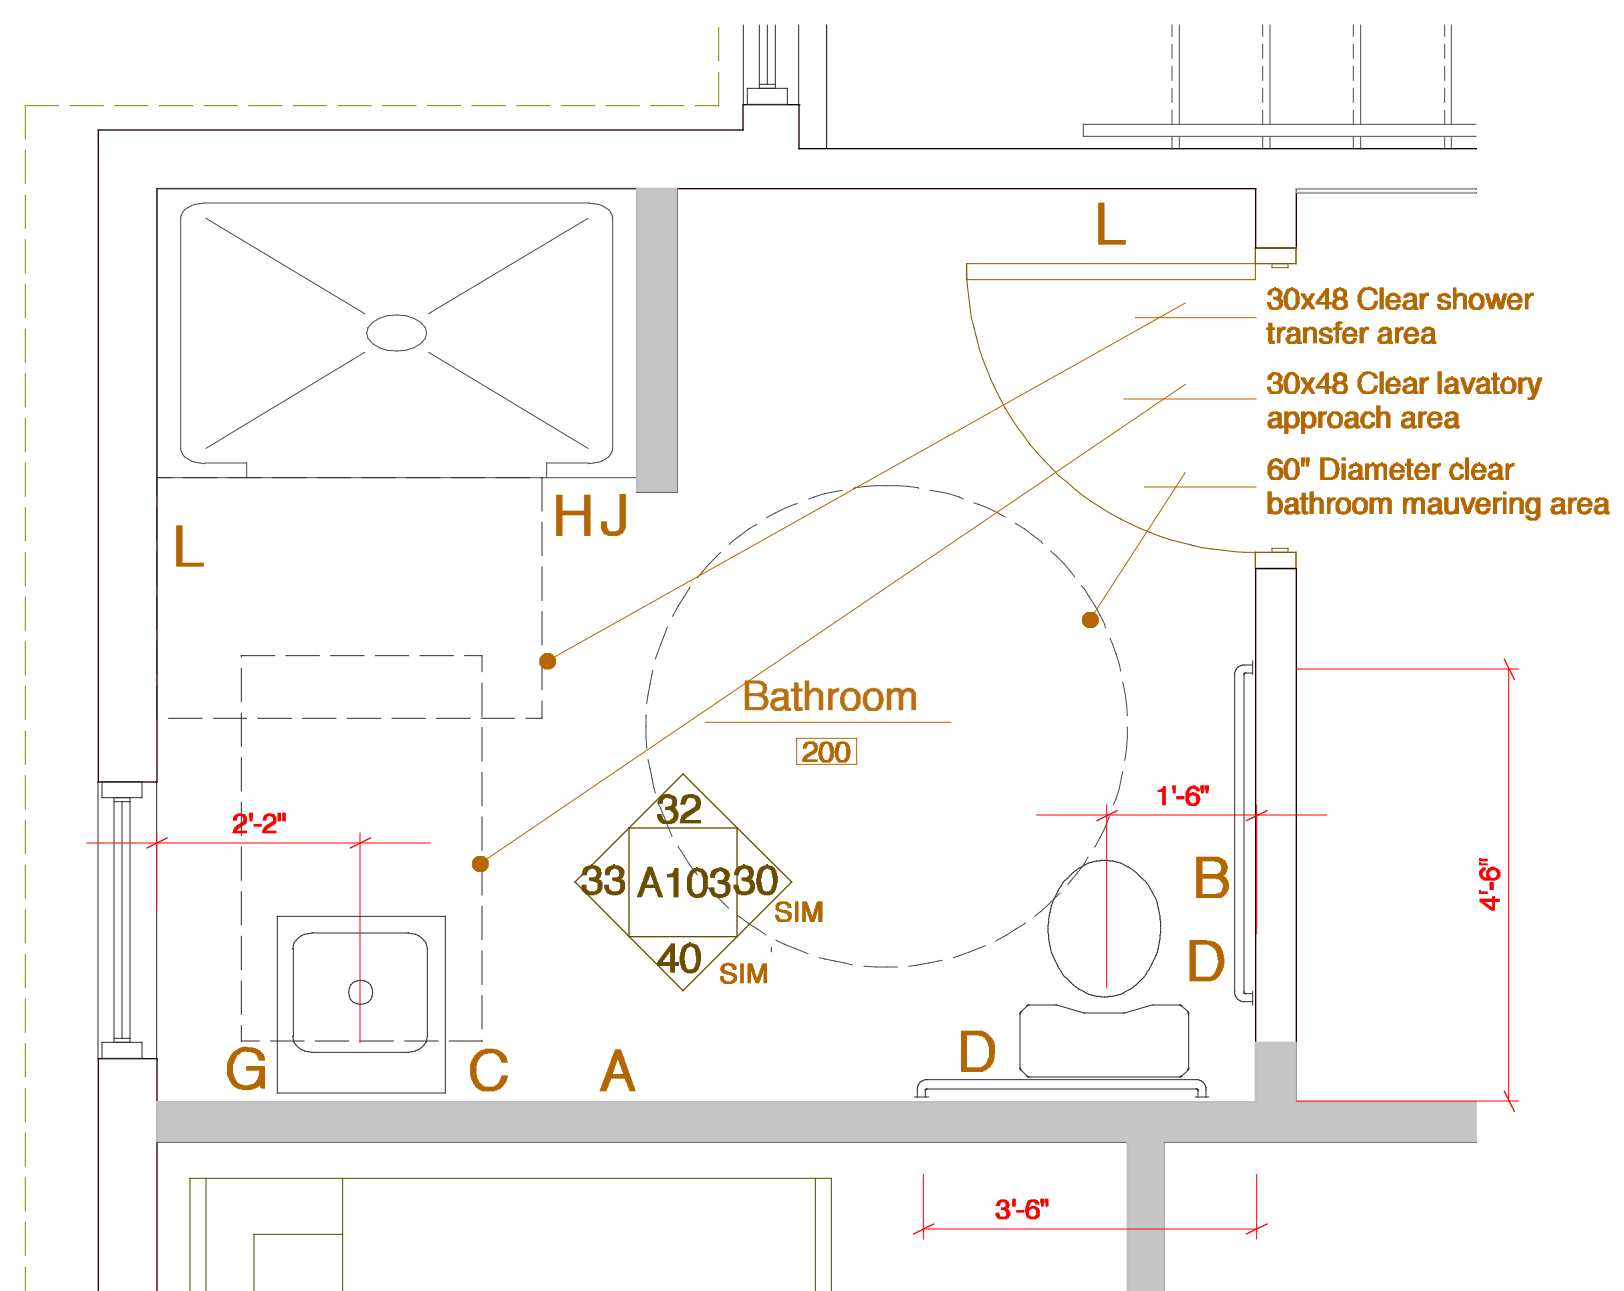


21 Enlarged Bathroom Plan

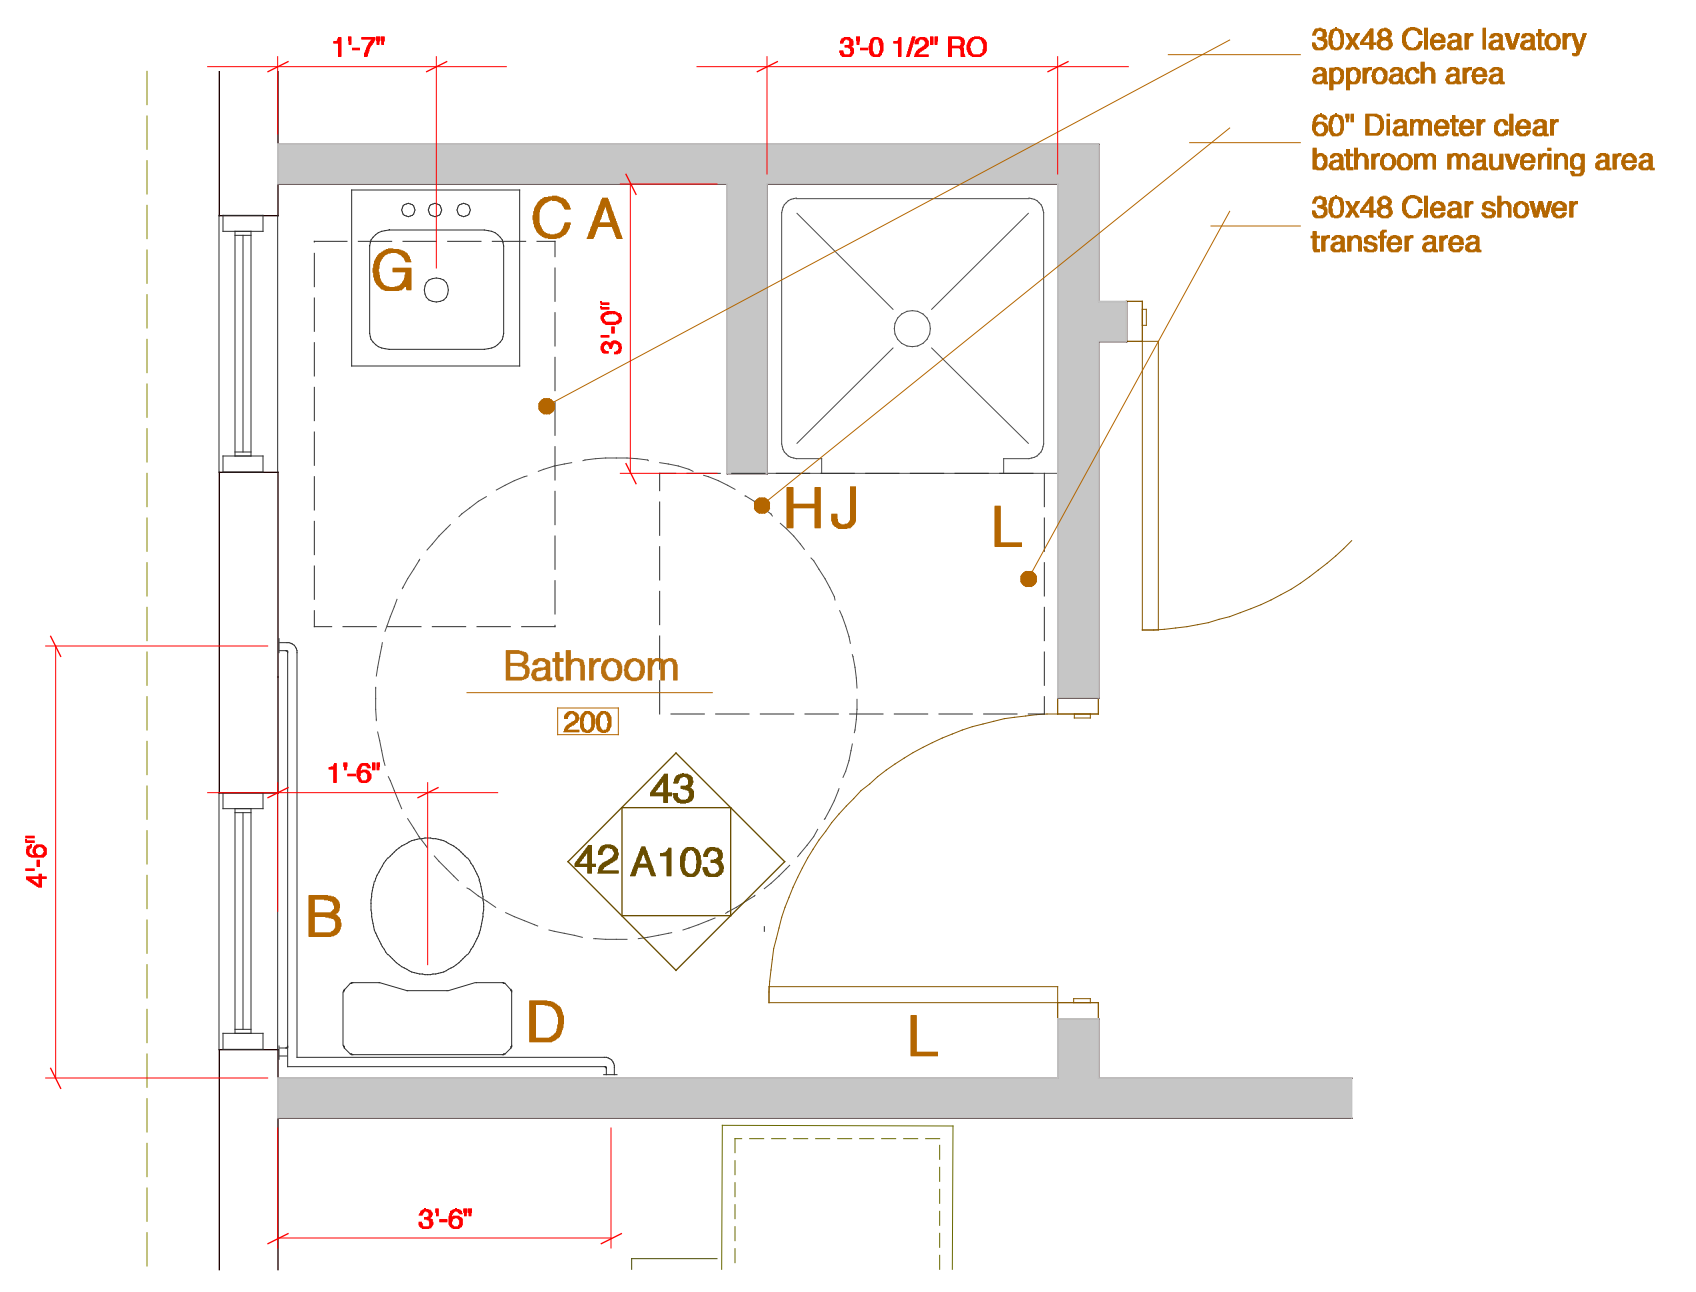


11 Enlarged Bathroom Plan

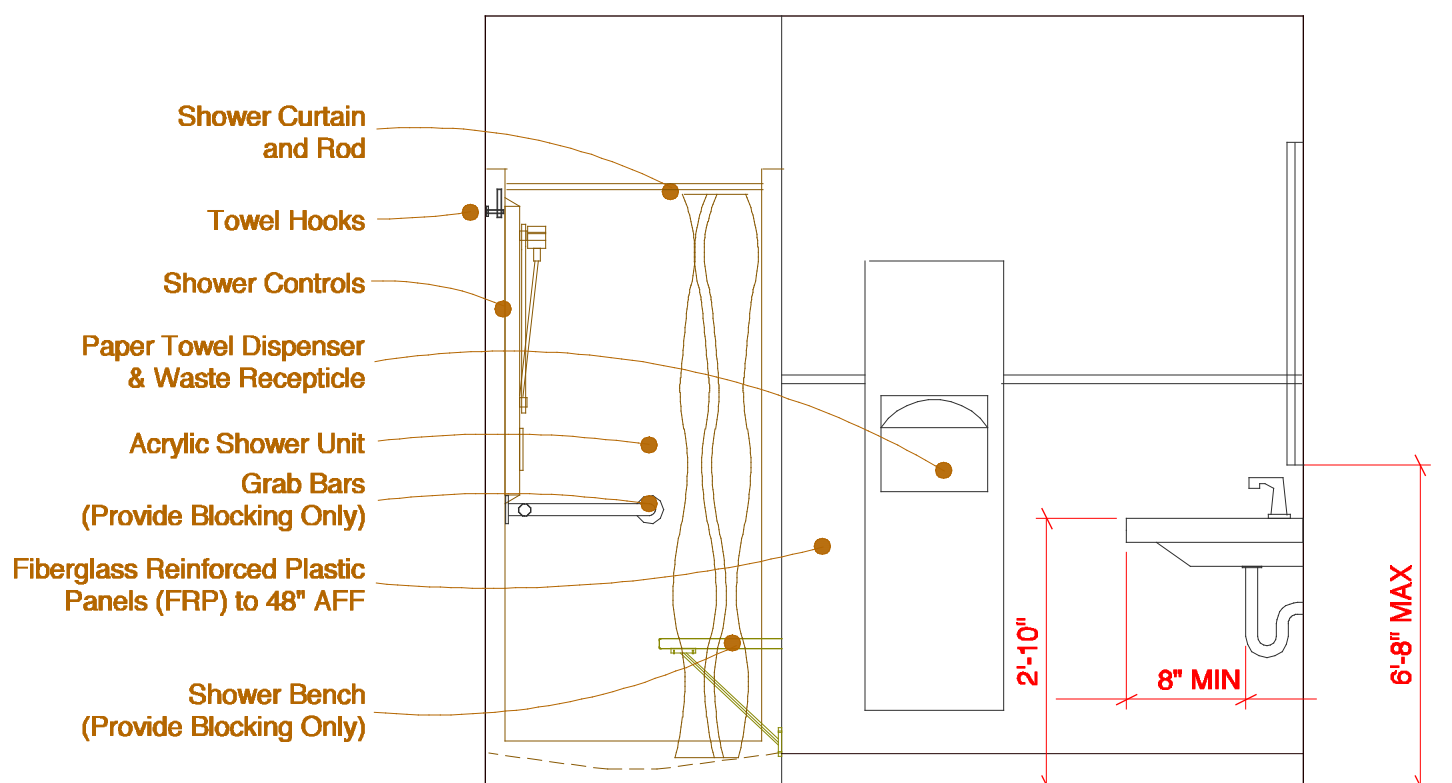


41 Enlarged Interior Elevation

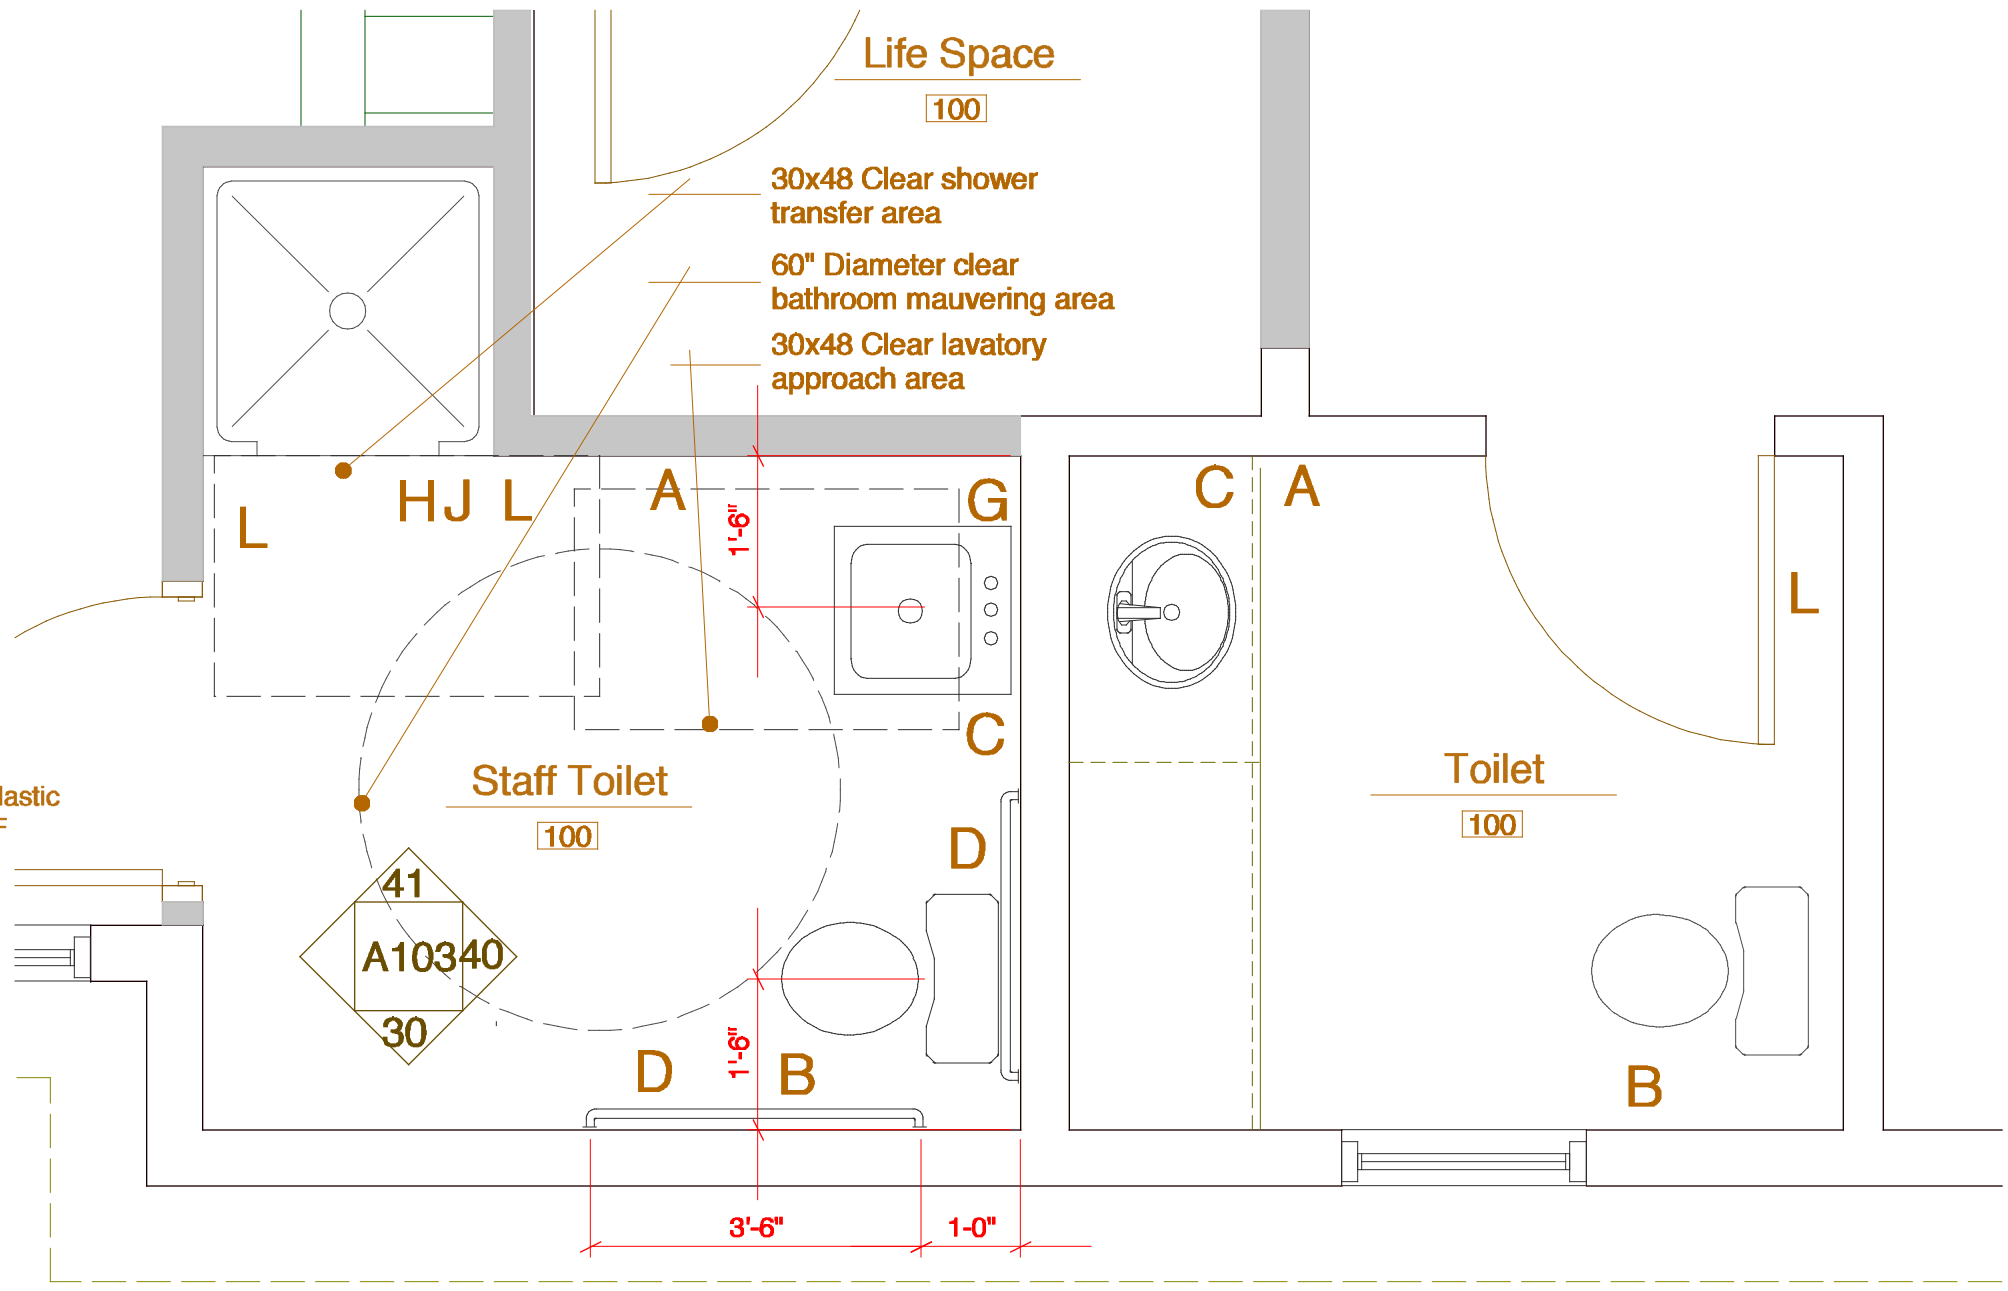


20 Enlarged Bathroom Plan

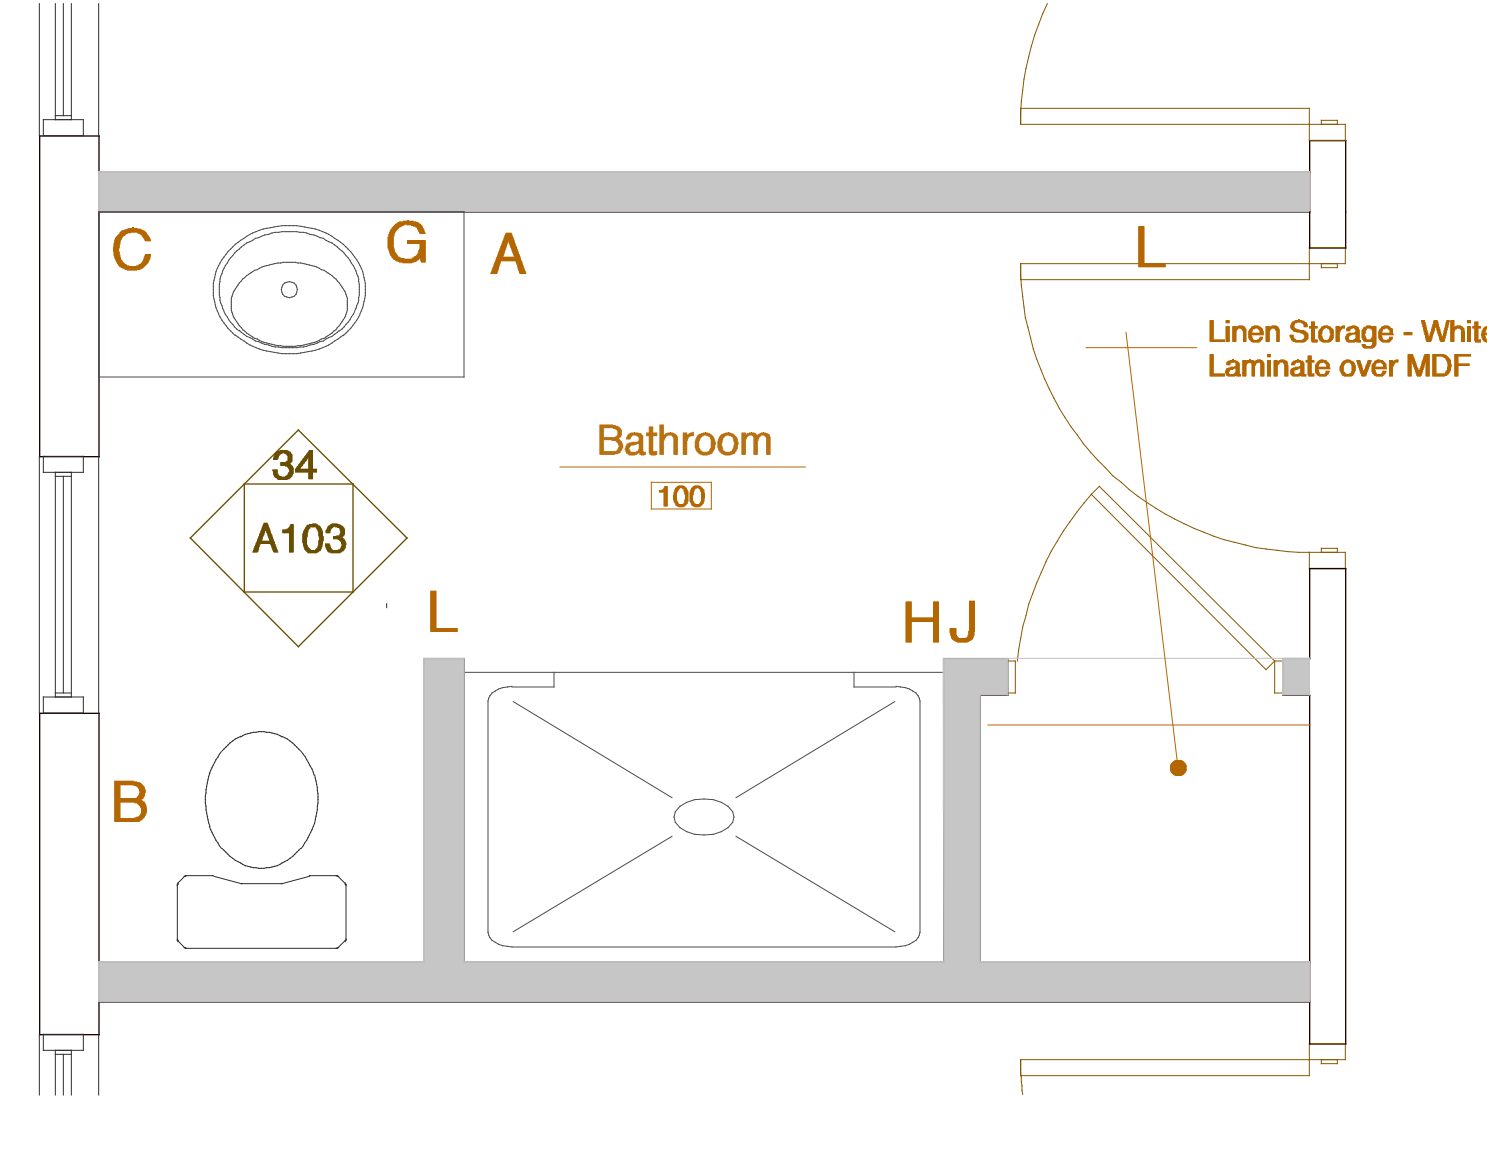

10 Enlarged Bathroom Plan

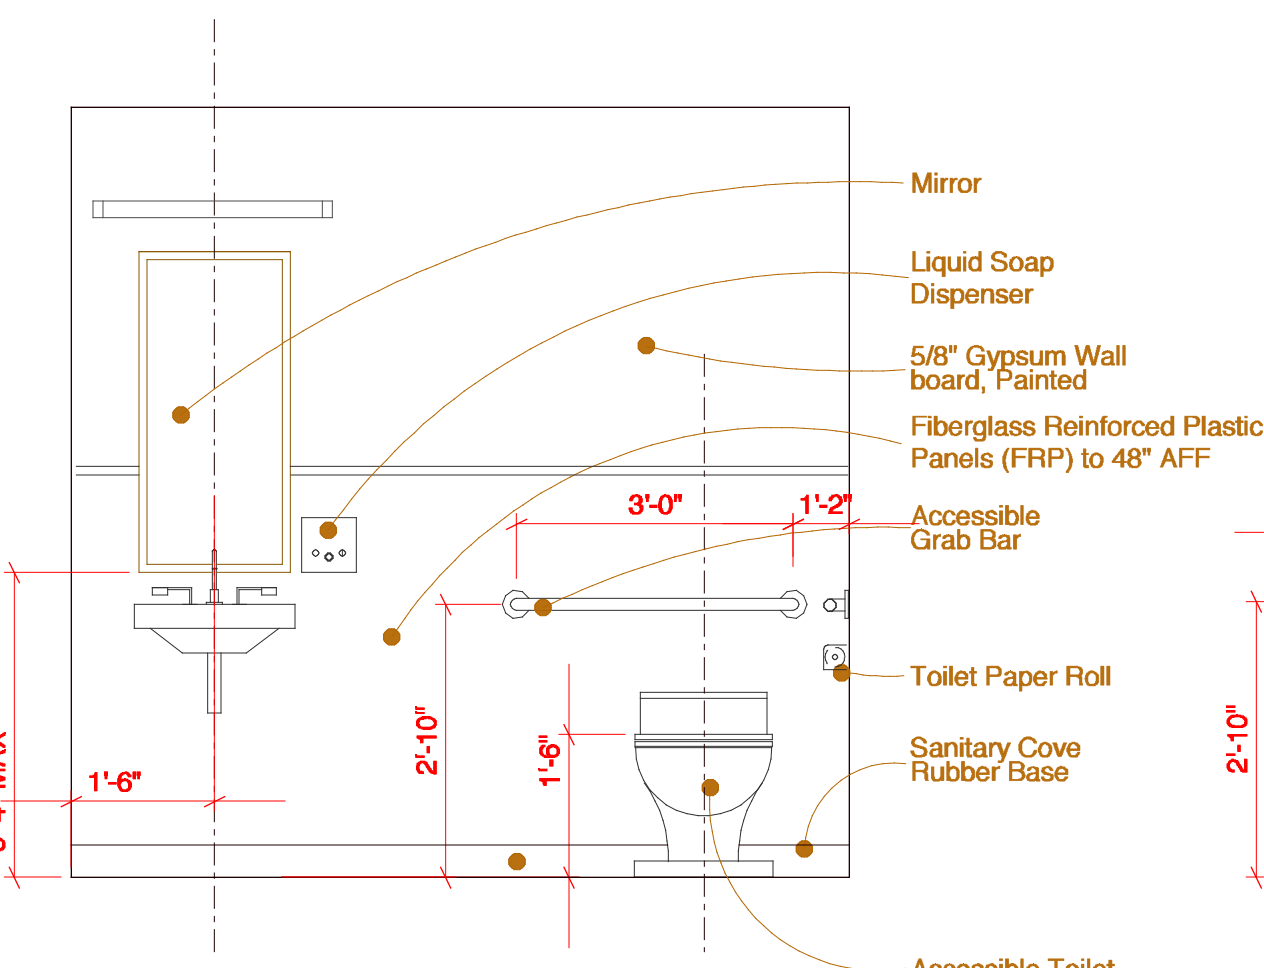

40 Enlarged Bathroom Elevation

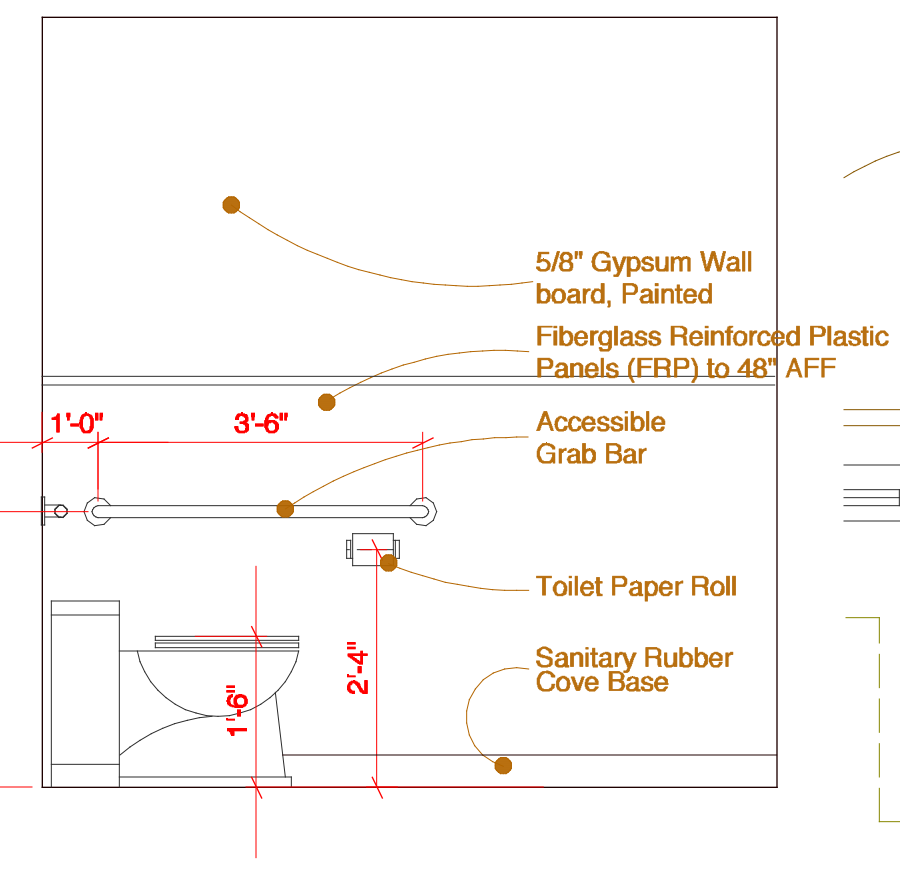


30 Enlarged Bathroom Elevation

date

Revisions

project name
**Spurwink Services
Kaufman House
Renovation**

project location
899 Riverside Street
Portland, Maine

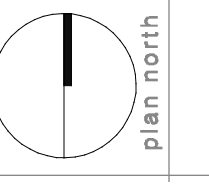

date
March 2, 2015

scale
1/2" = 1'-0"

project #
2014-011

drawing title
**Enlarged Plans
& Elevations**

drawing number
A103