




3 RTU Changeouts - All existing duct to remain

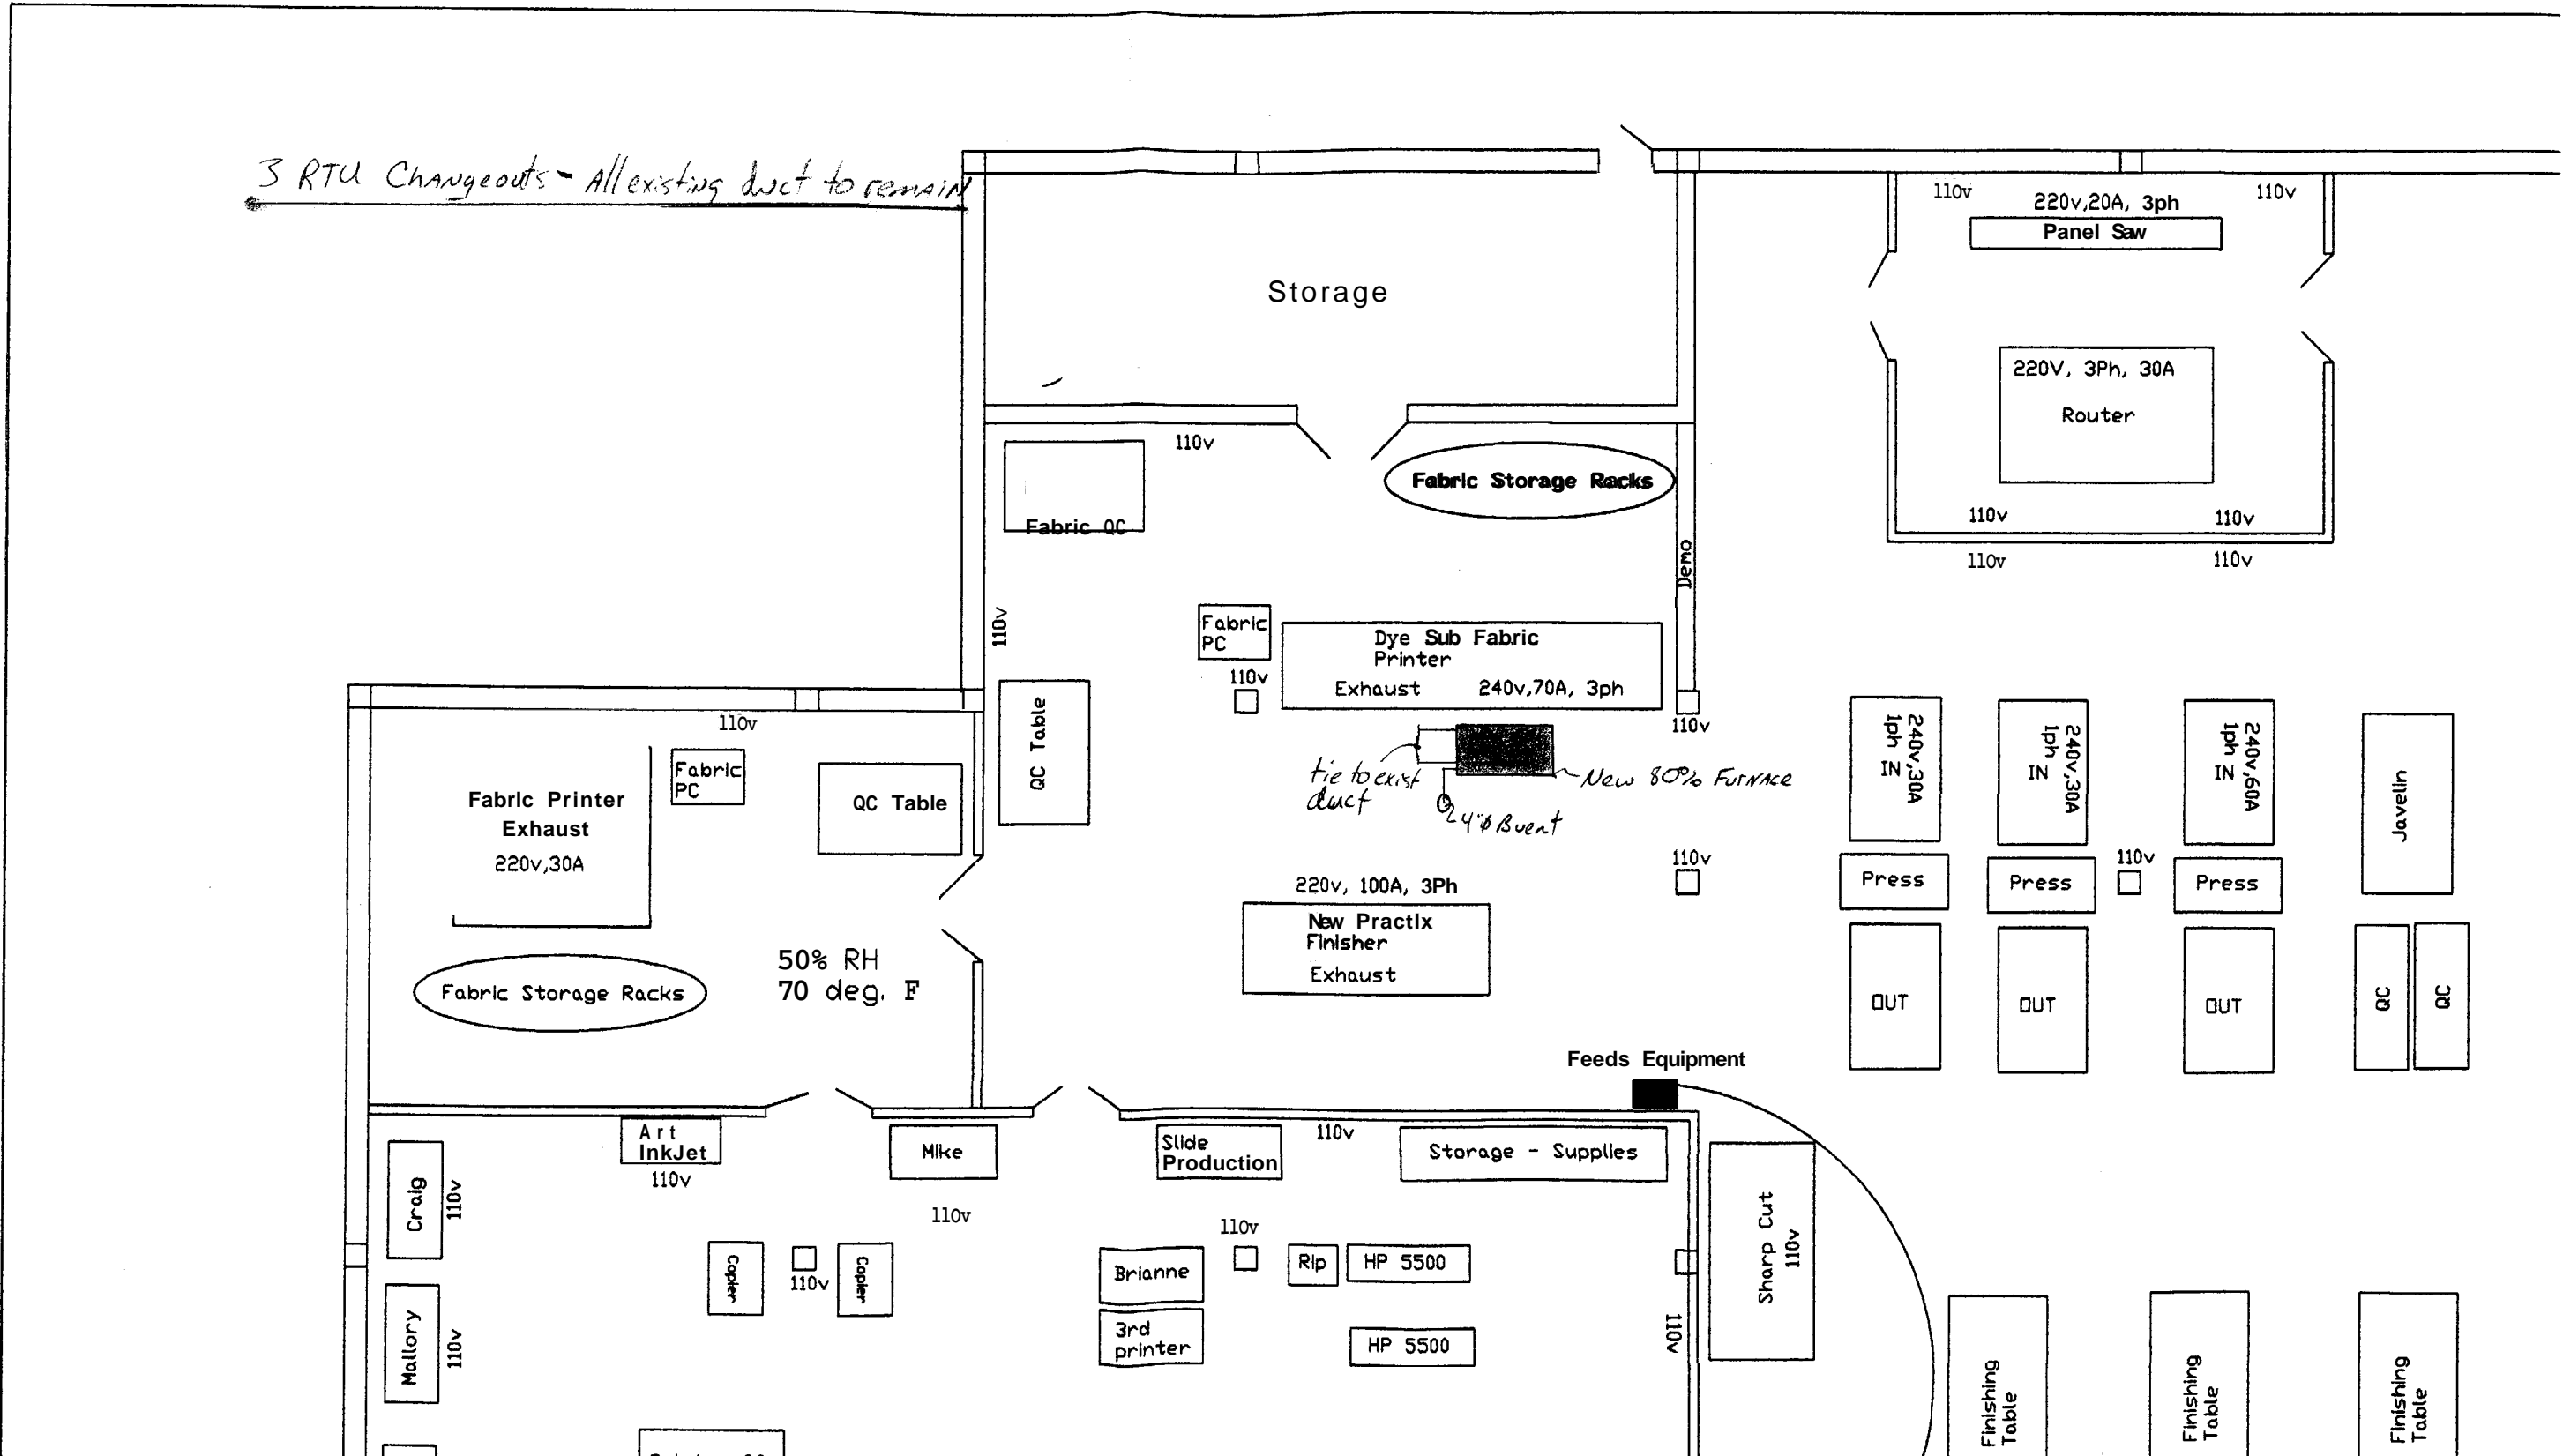

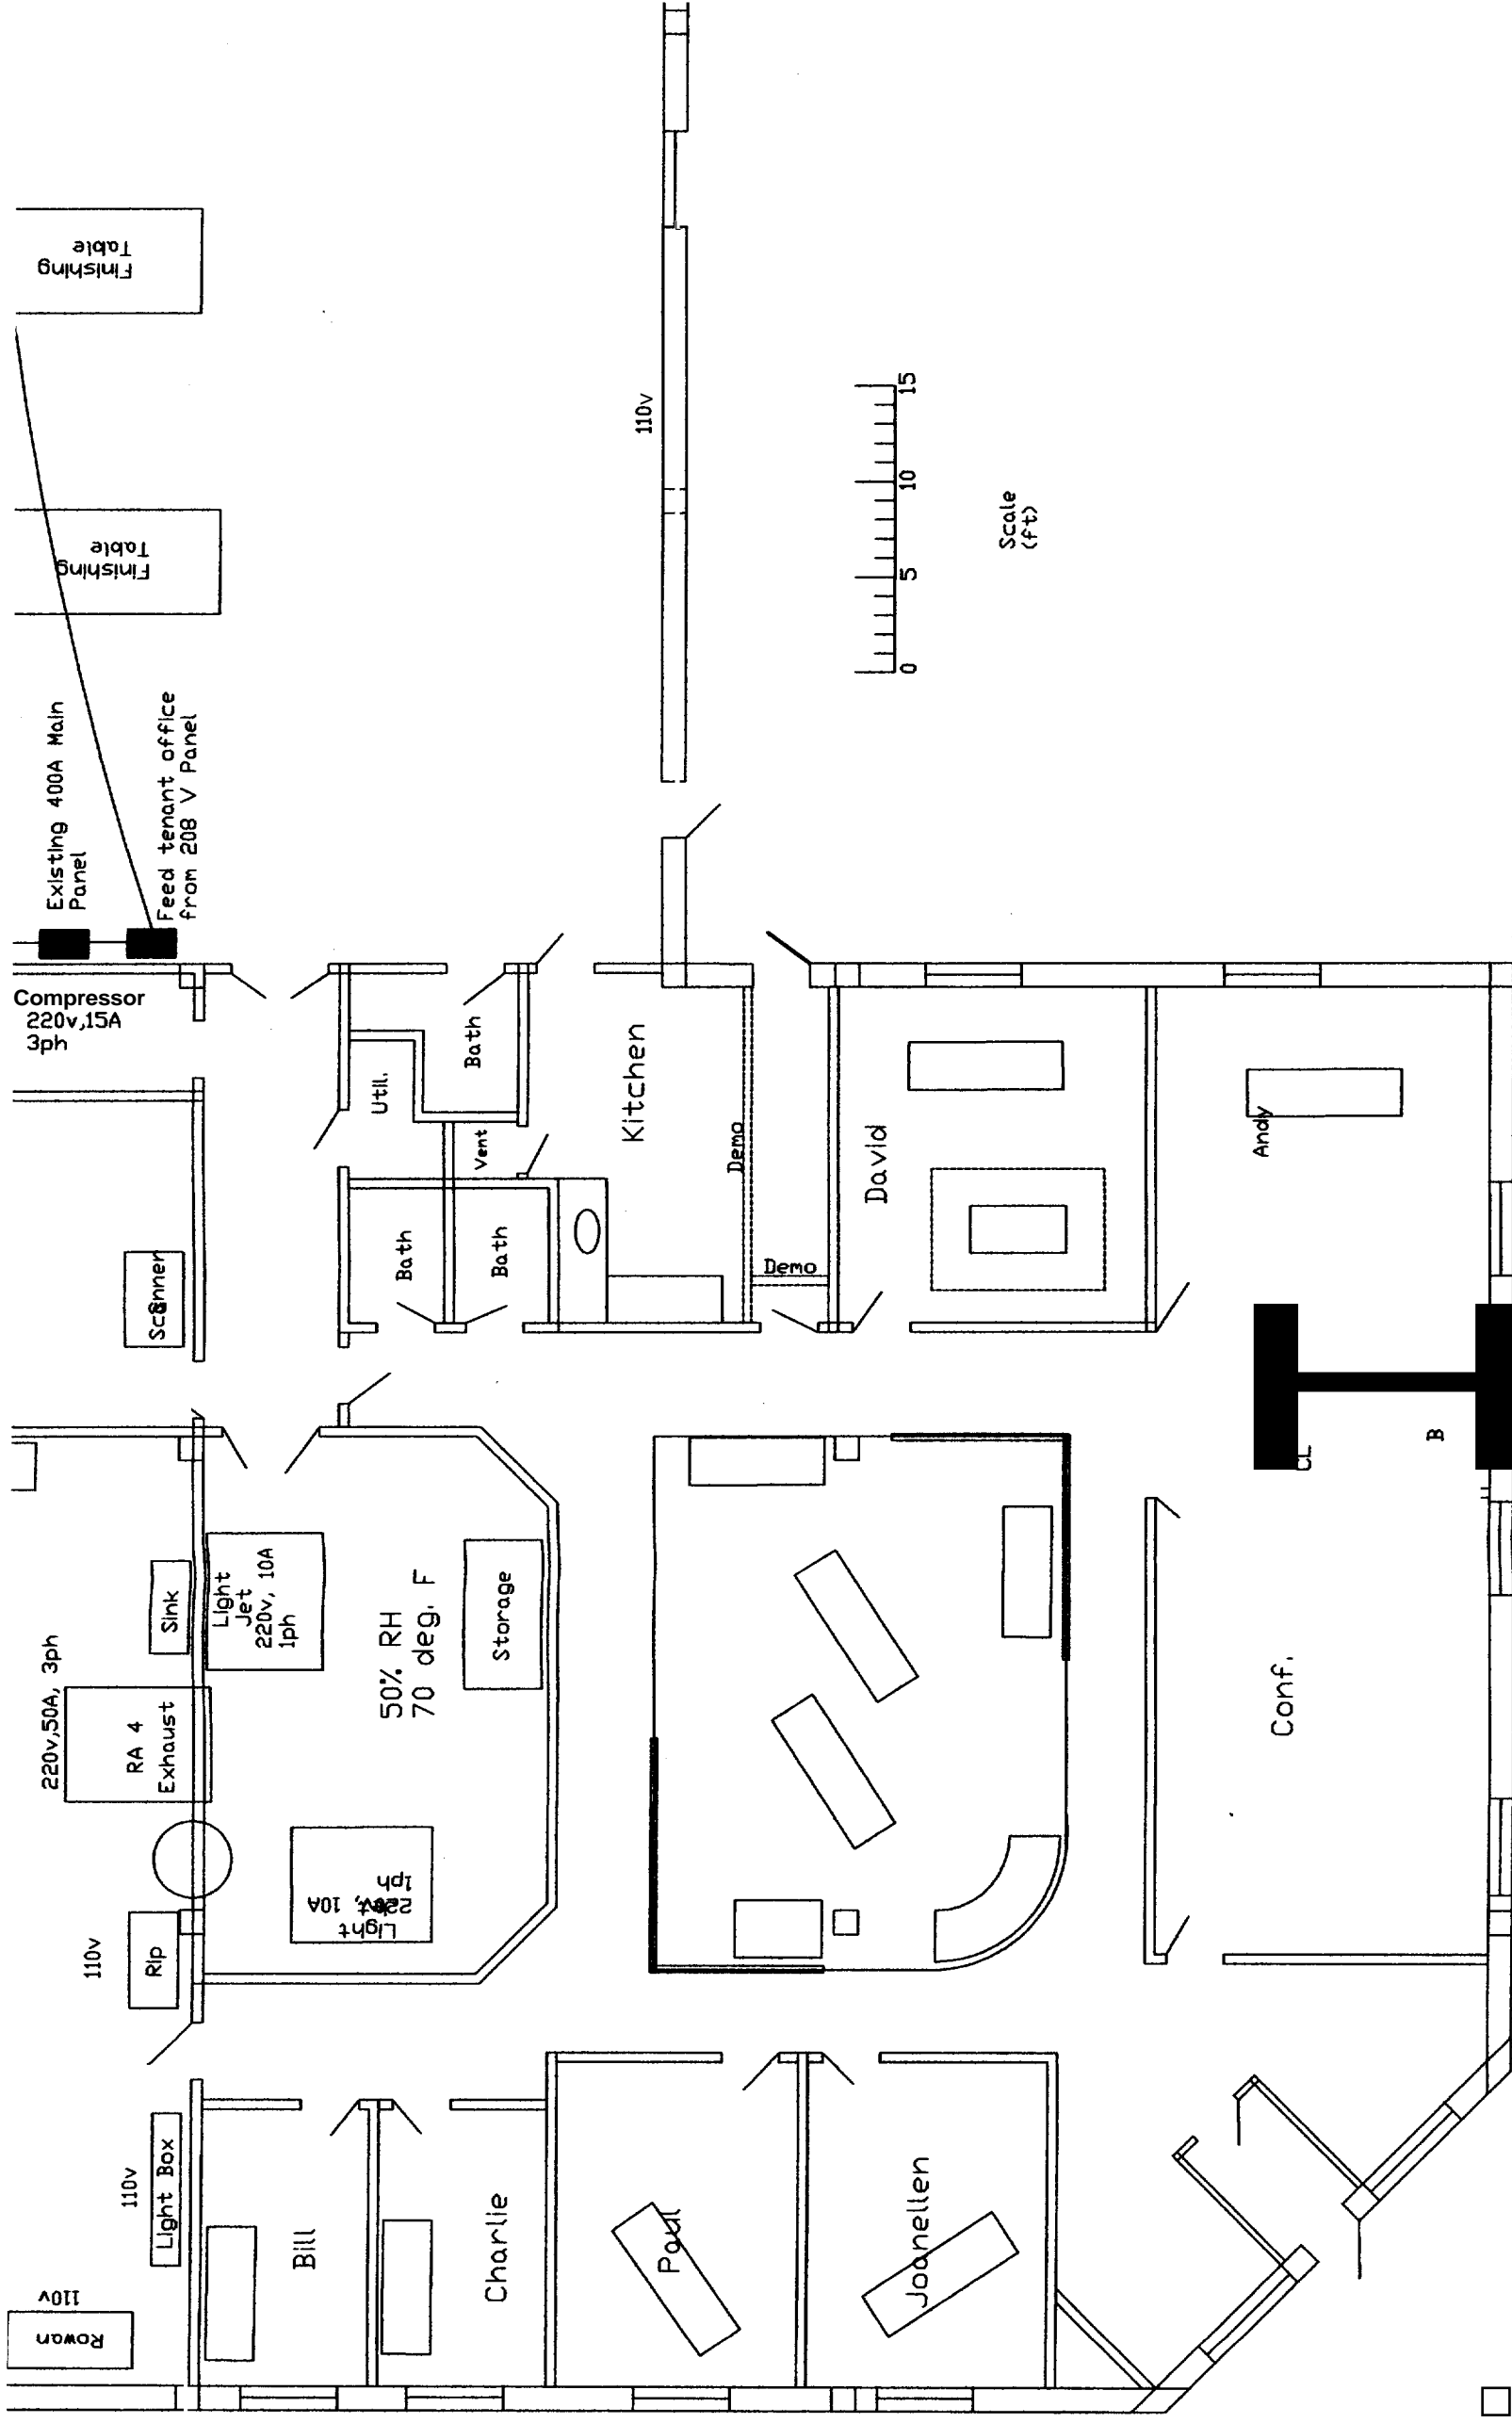

<input type="checkbox"/>	<input type="checkbox"/>
<input type="checkbox"/>	<input type="checkbox"/>

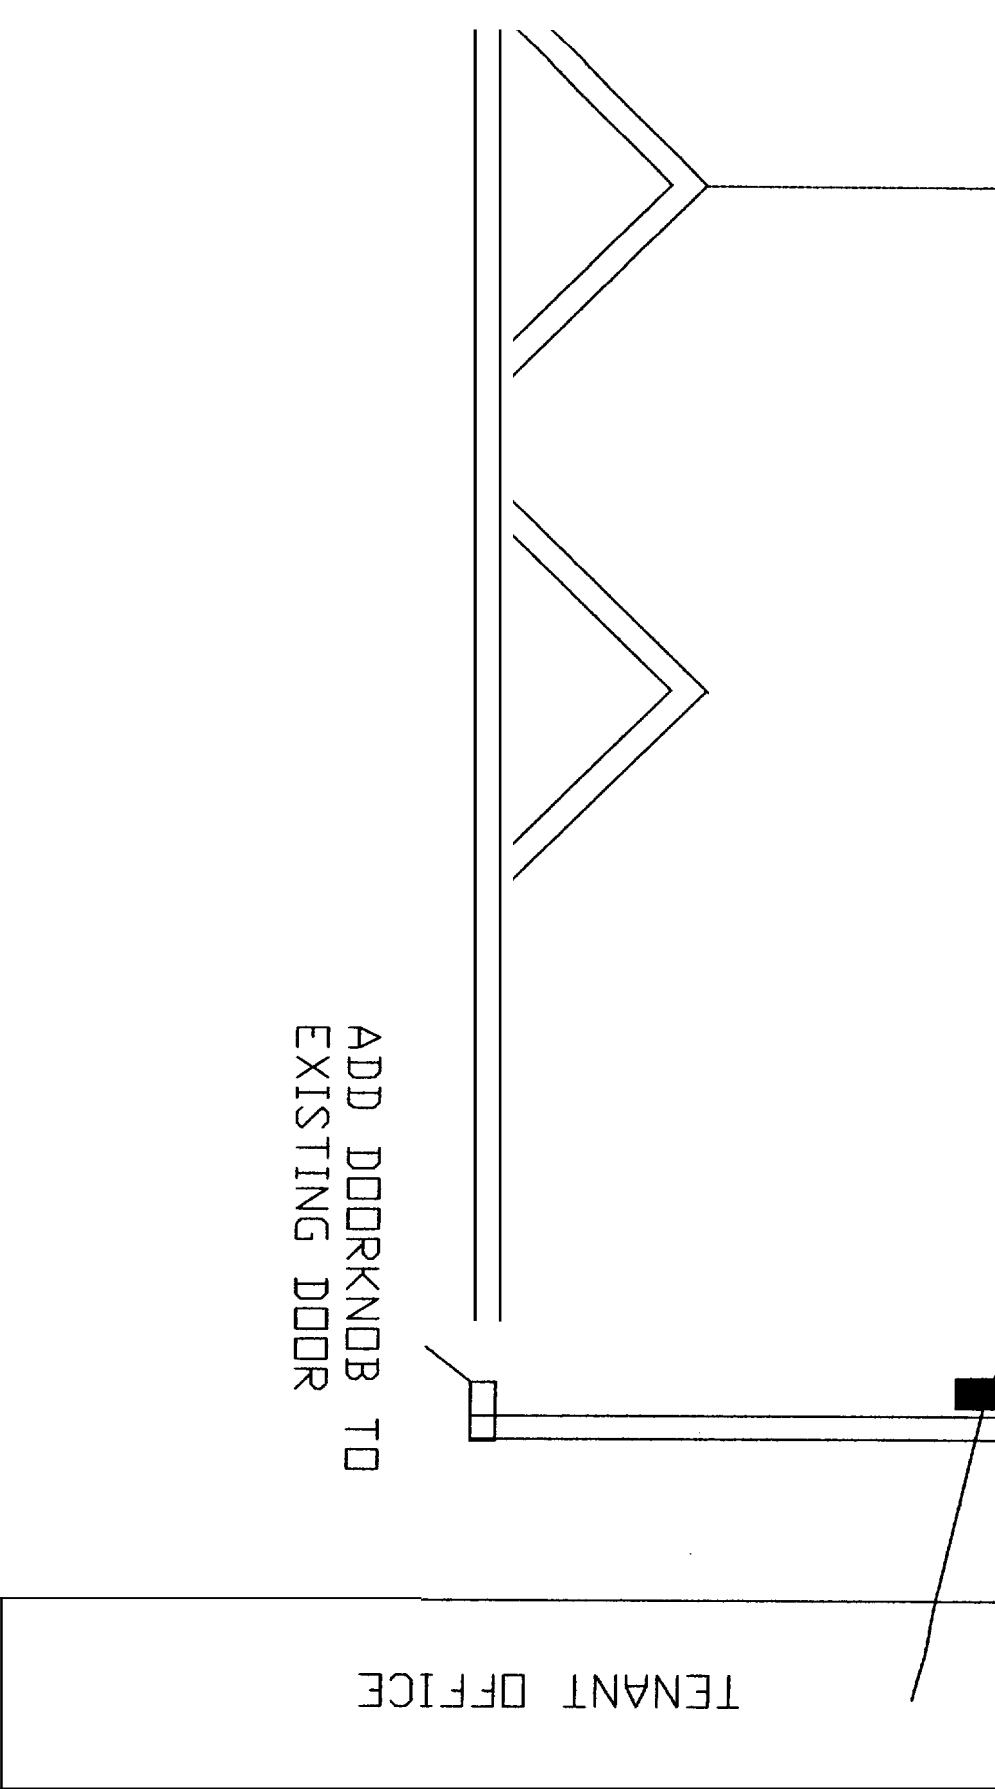

PORTLAND COLOR

14 INDUSTRIAL WAY
PORTLAND, MAINE

HULL PLAN

AUG 26, 2005