



EXISTING CONDITIONS

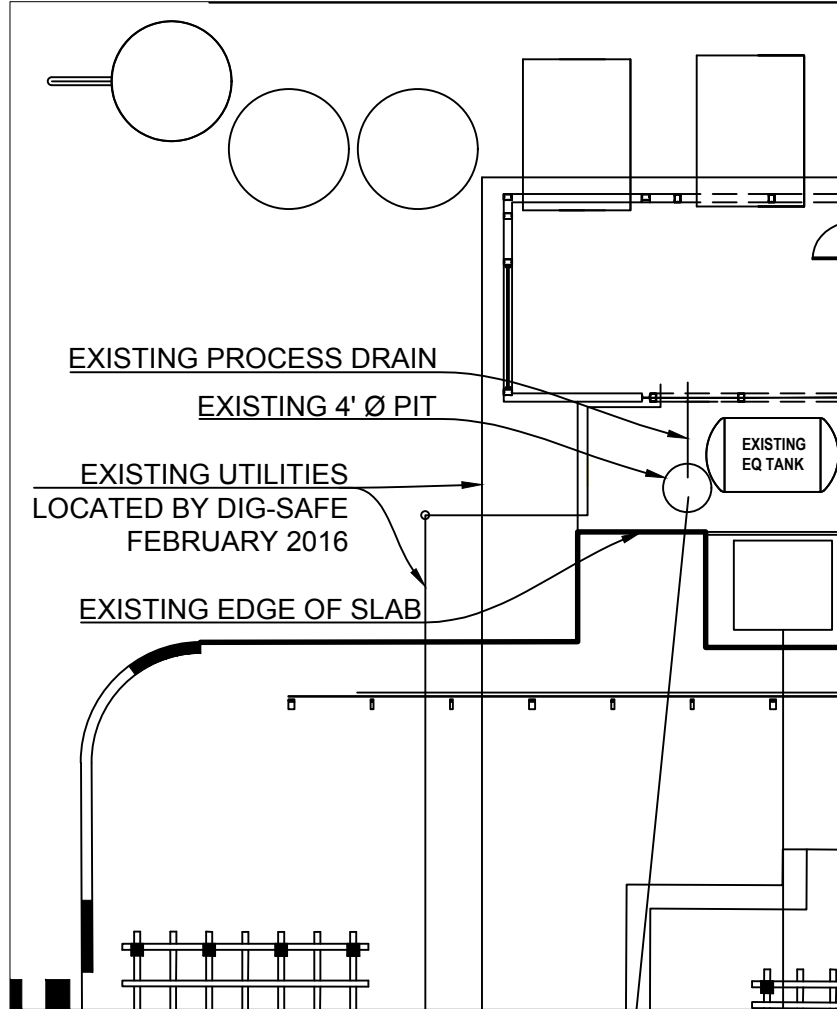

PROPOSED SLAB AND PIT MODIFICATIONS

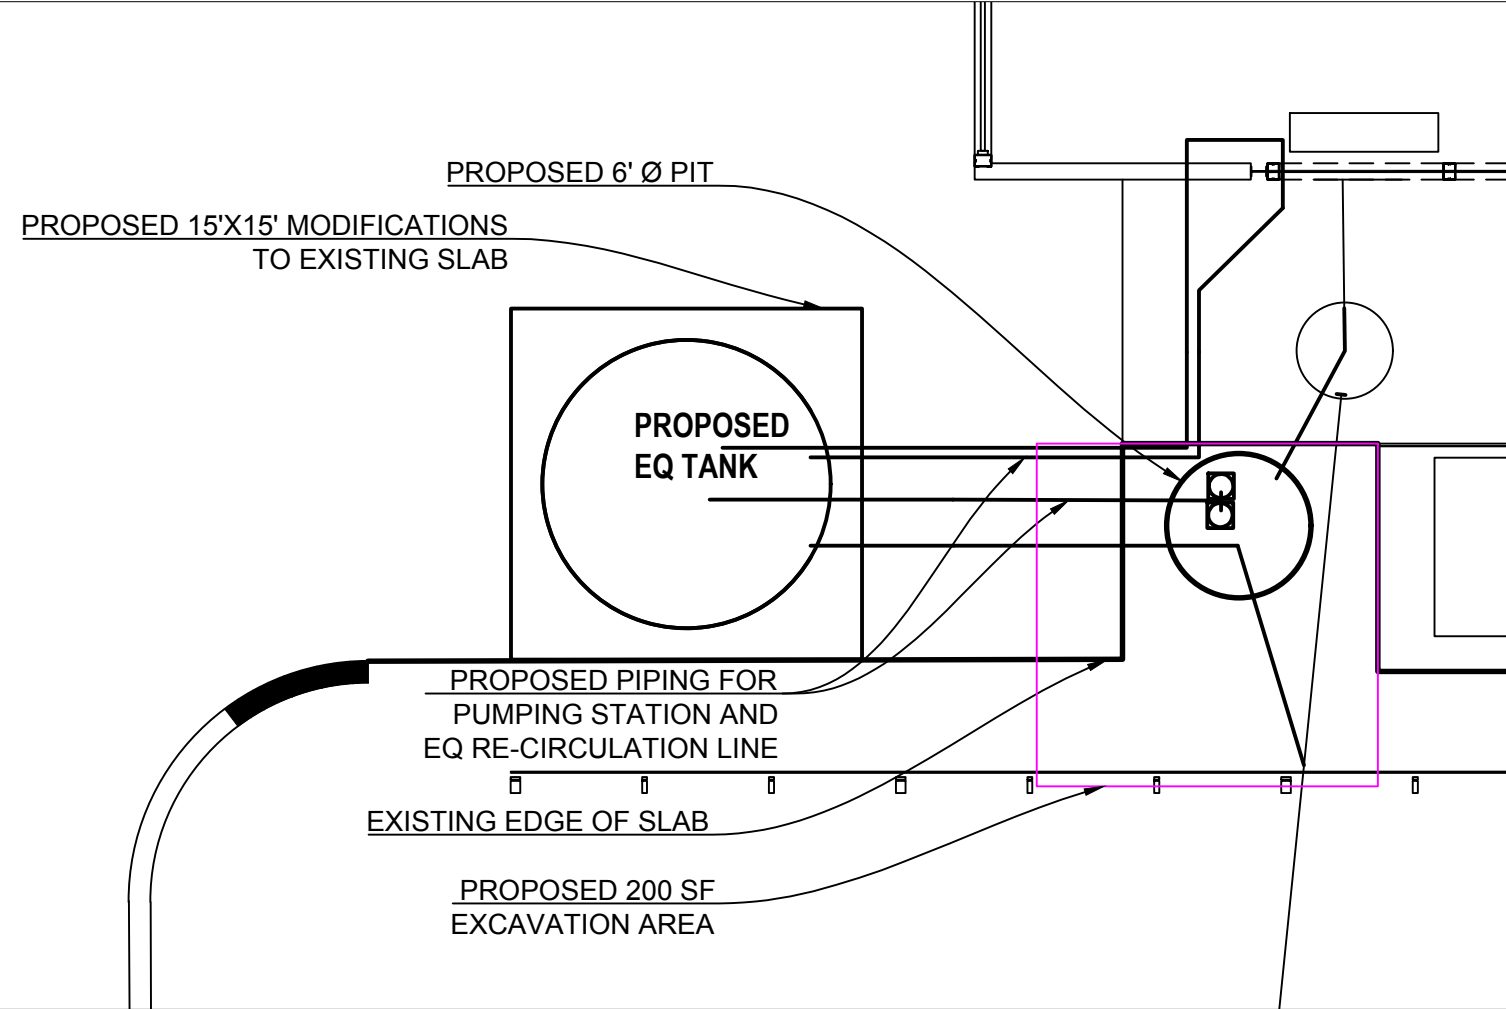

General Notes

All Information, Concepts and Designs contained here in, is confidential and proprietary information and is the sole property of Allagash Brewing Co.. This drawing can not be duplicated, disclosed, copied or used for any purpose other than for which it was specifically furnished without the prior written consent of Allagash Brewing Co..

No.	Revision/Issue	Date



Project Name and Address
 SLAB_PIT_MODIFCAITONS
 50 INDUSTRIAL WAY
 PORTLAND, ME, 04103

Project	EQ_TANK	Sheet	02
Date	050516	Scale	
Scale	AS_NOTED		

