


**ASSOCIATED DESIGN PARTNERS INC.**  
 Office: (207) 878-1751  
 Fax: (207) 878-1788  
 E-Mail: [adp@adpengineering.com](mailto:adp@adpengineering.com)  
 80 Leighton Road  
 Falmouth, Maine 04105

THIS DRAWING, DESIGN AND ELECTRONIC FILE ARE THE PROPERTY OF ASSOCIATED DESIGN PARTNERS, INC. THE REPRODUCTION, COPYING OR ANY OTHER USE OF THIS DOCUMENT WITHOUT WRITTEN CONSENT IS PROHIBITED.


PROJECT: **ALLAGASH BREWERY FERMENTATION TANK STRUCTURE #3**  
 FOR: ALLAGASH BREWING CO., 50 INDUSTRIAL WAY, PORTLAND ME  
 SHEET TITLE: **STRUCTURAL DETAILS ISSUED FOR PERMITTING**

NO.	BY	DATE	DESCRIPTION


DATE: 7-7-14  
 SCALE: AS NOTED  
 DESIGN BY: ASW  
 DRAWN BY: RSC  
 FILE #:  
 PROJECT NUMBER: **13209**  
 SHEET NO: **S4-B**

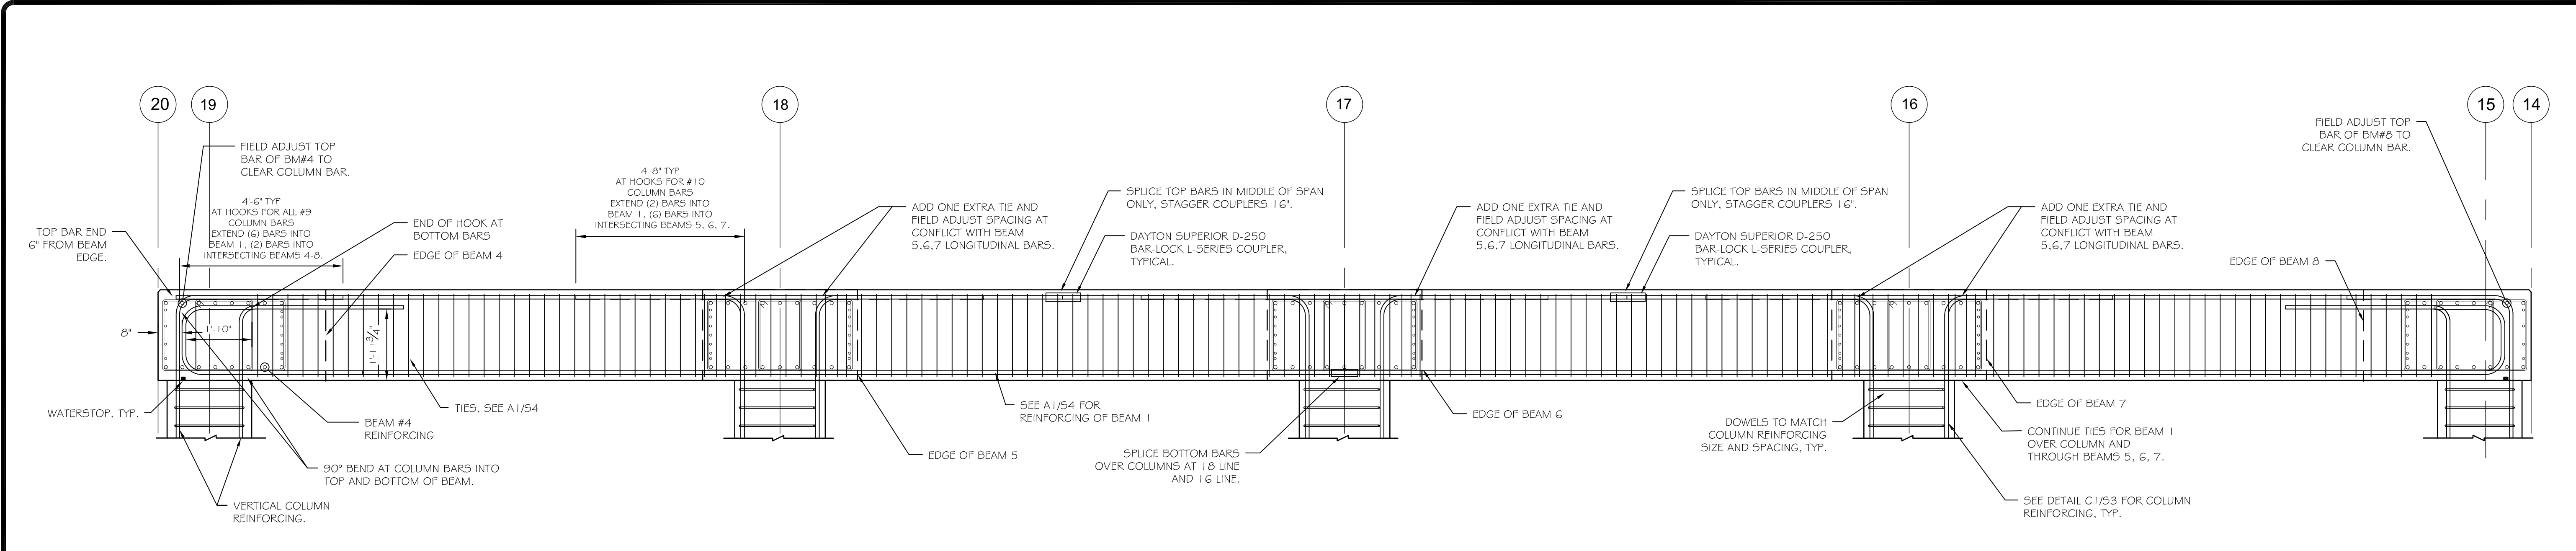


**C4 BEAM 1 REINFORCING ELEVATION**  
 SCALE: NTS

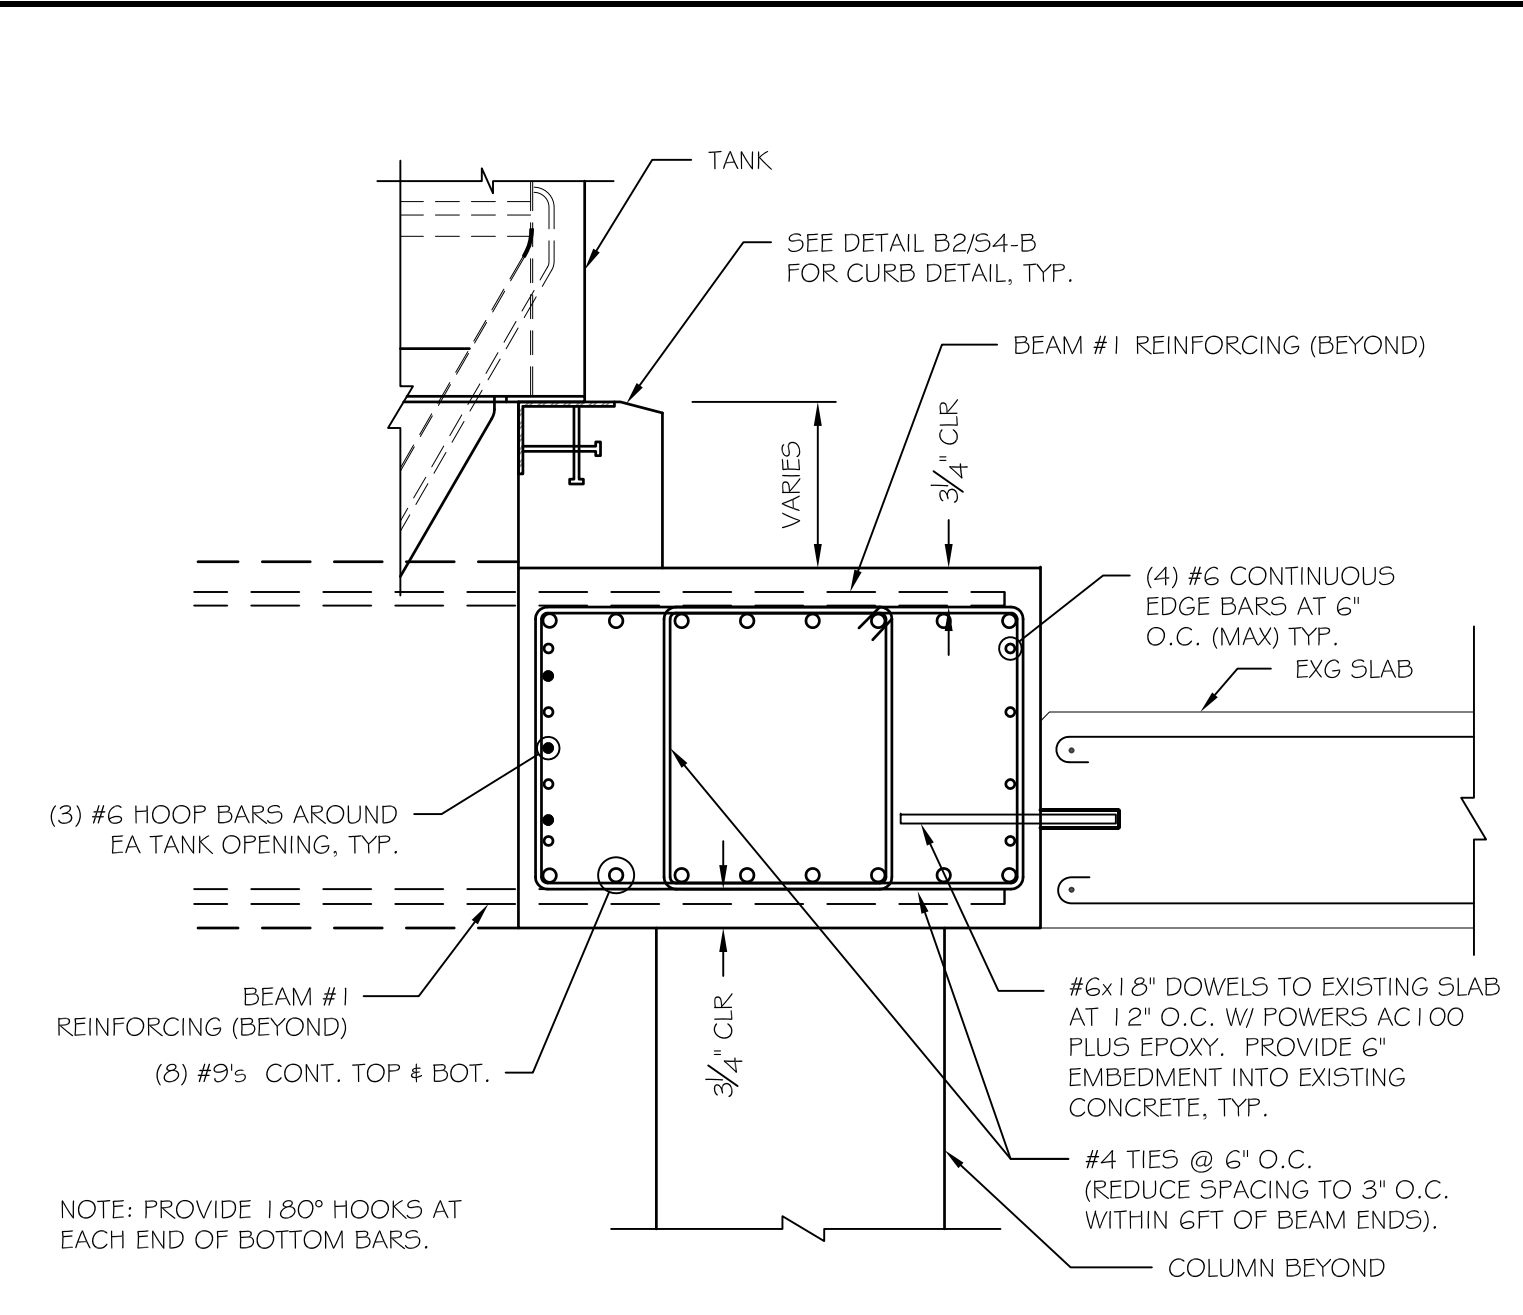


**B3 BEAM # 8 SCHEMATIC REINFORCING LAYOUT**  
 SCALE: 3/4" = 1'-0"

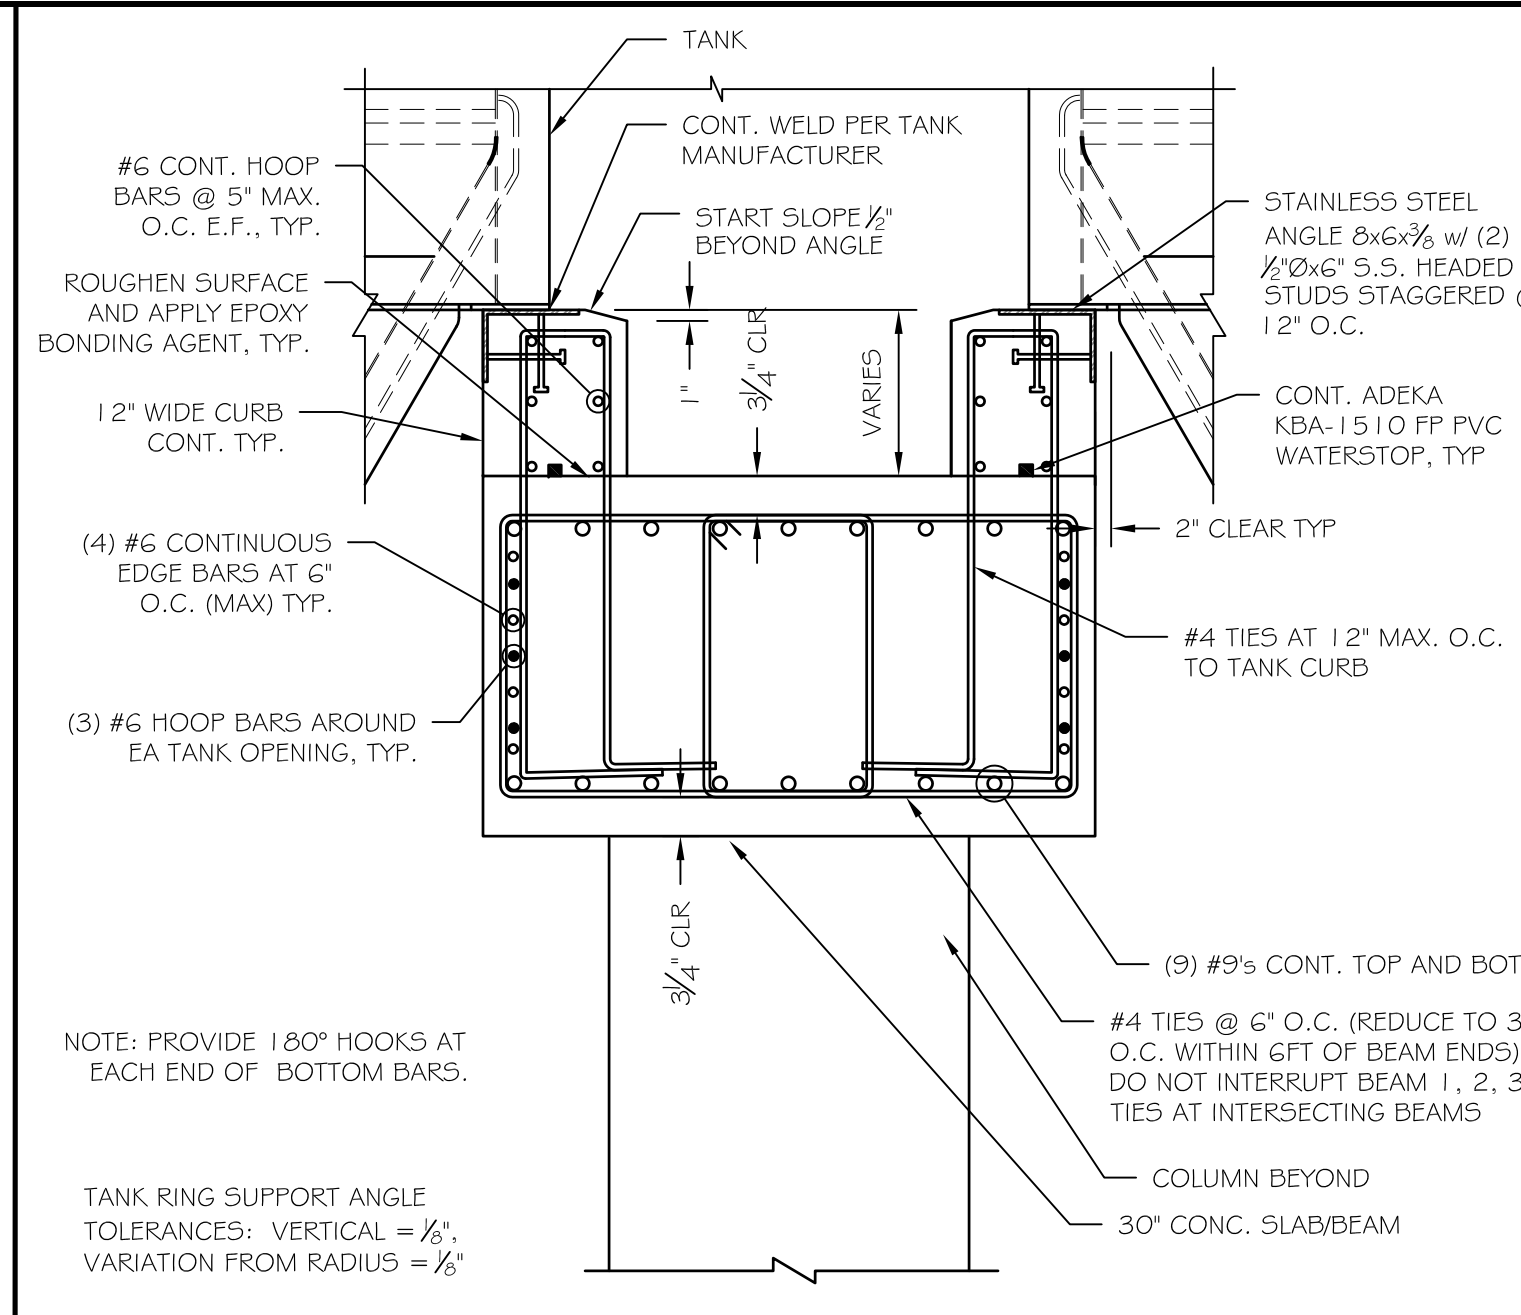


**B2 DETAIL AT TYP. CURB AND BEAMS #5, #6, #7**  
 SCALE: 3/4" = 1'-0"

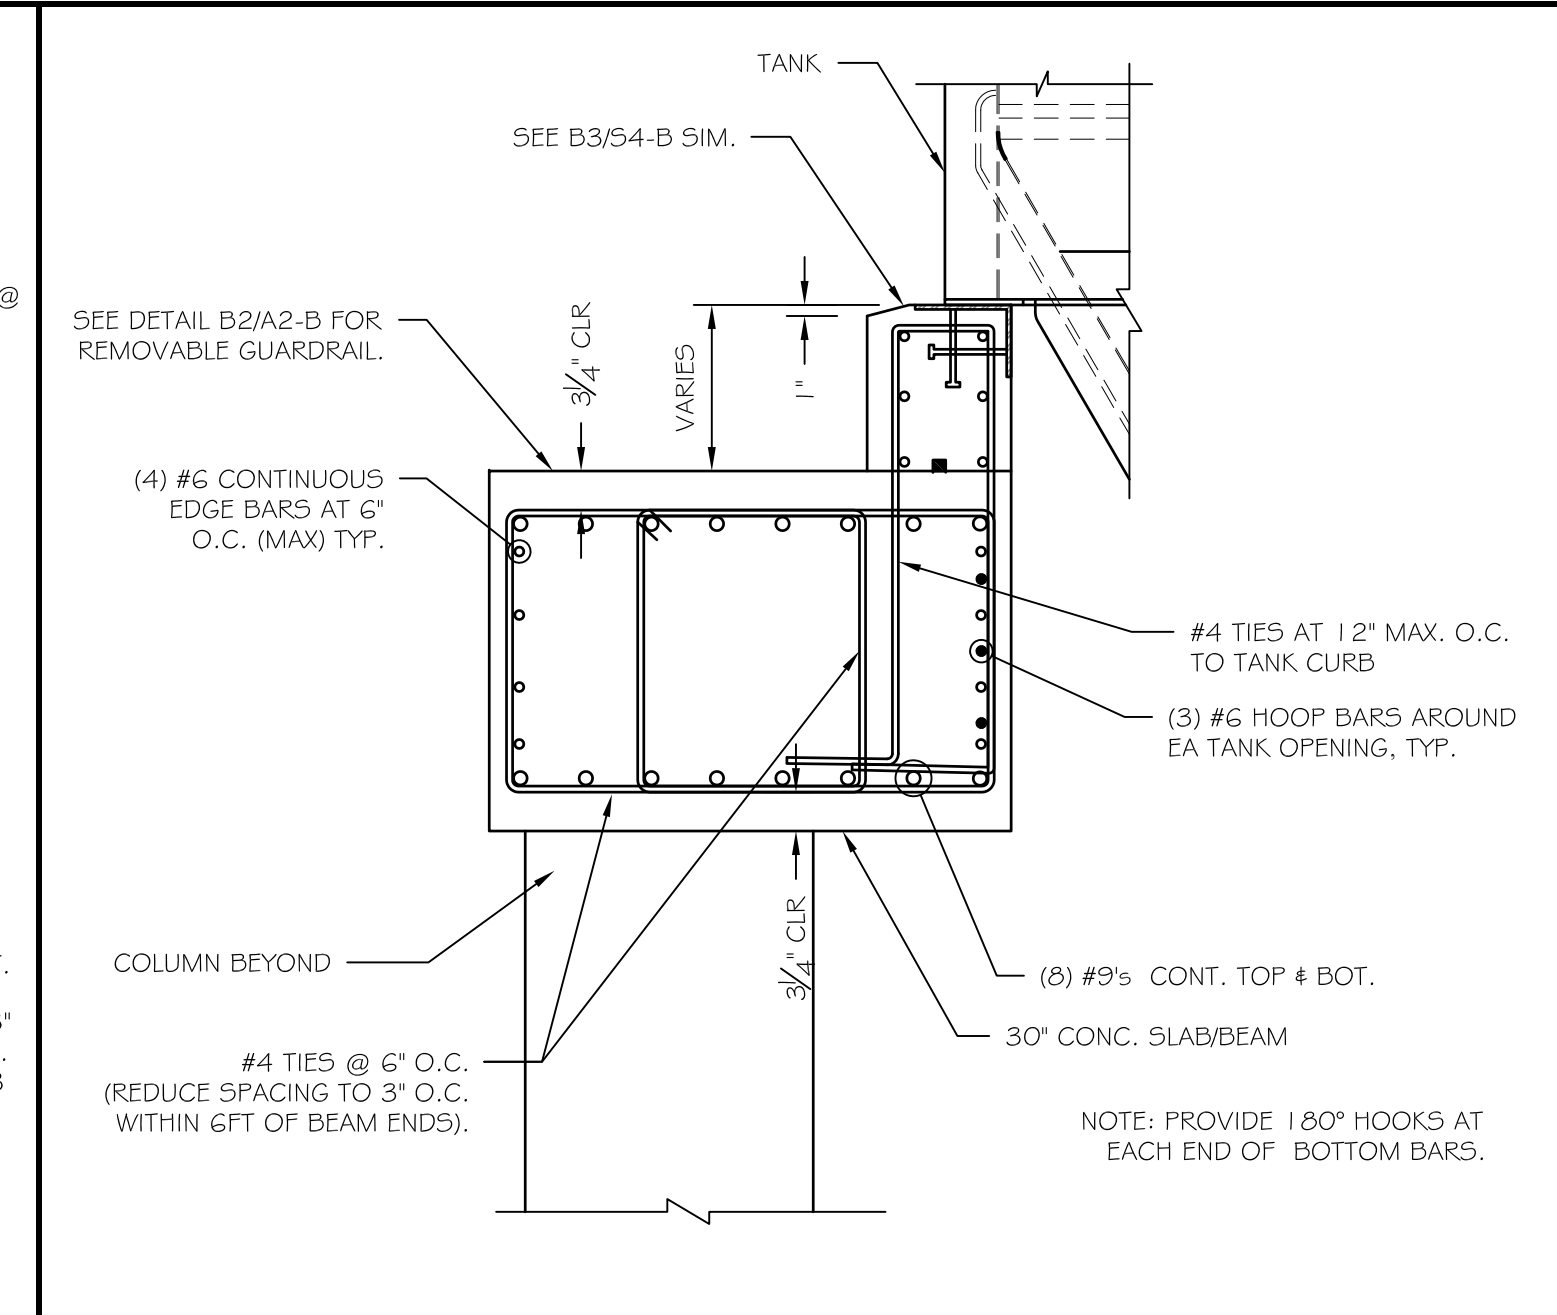


**B1 BEAM #4 SCHEMATIC REINFORCING LAYOUT**  
 SCALE: 3/4" = 1'-0"

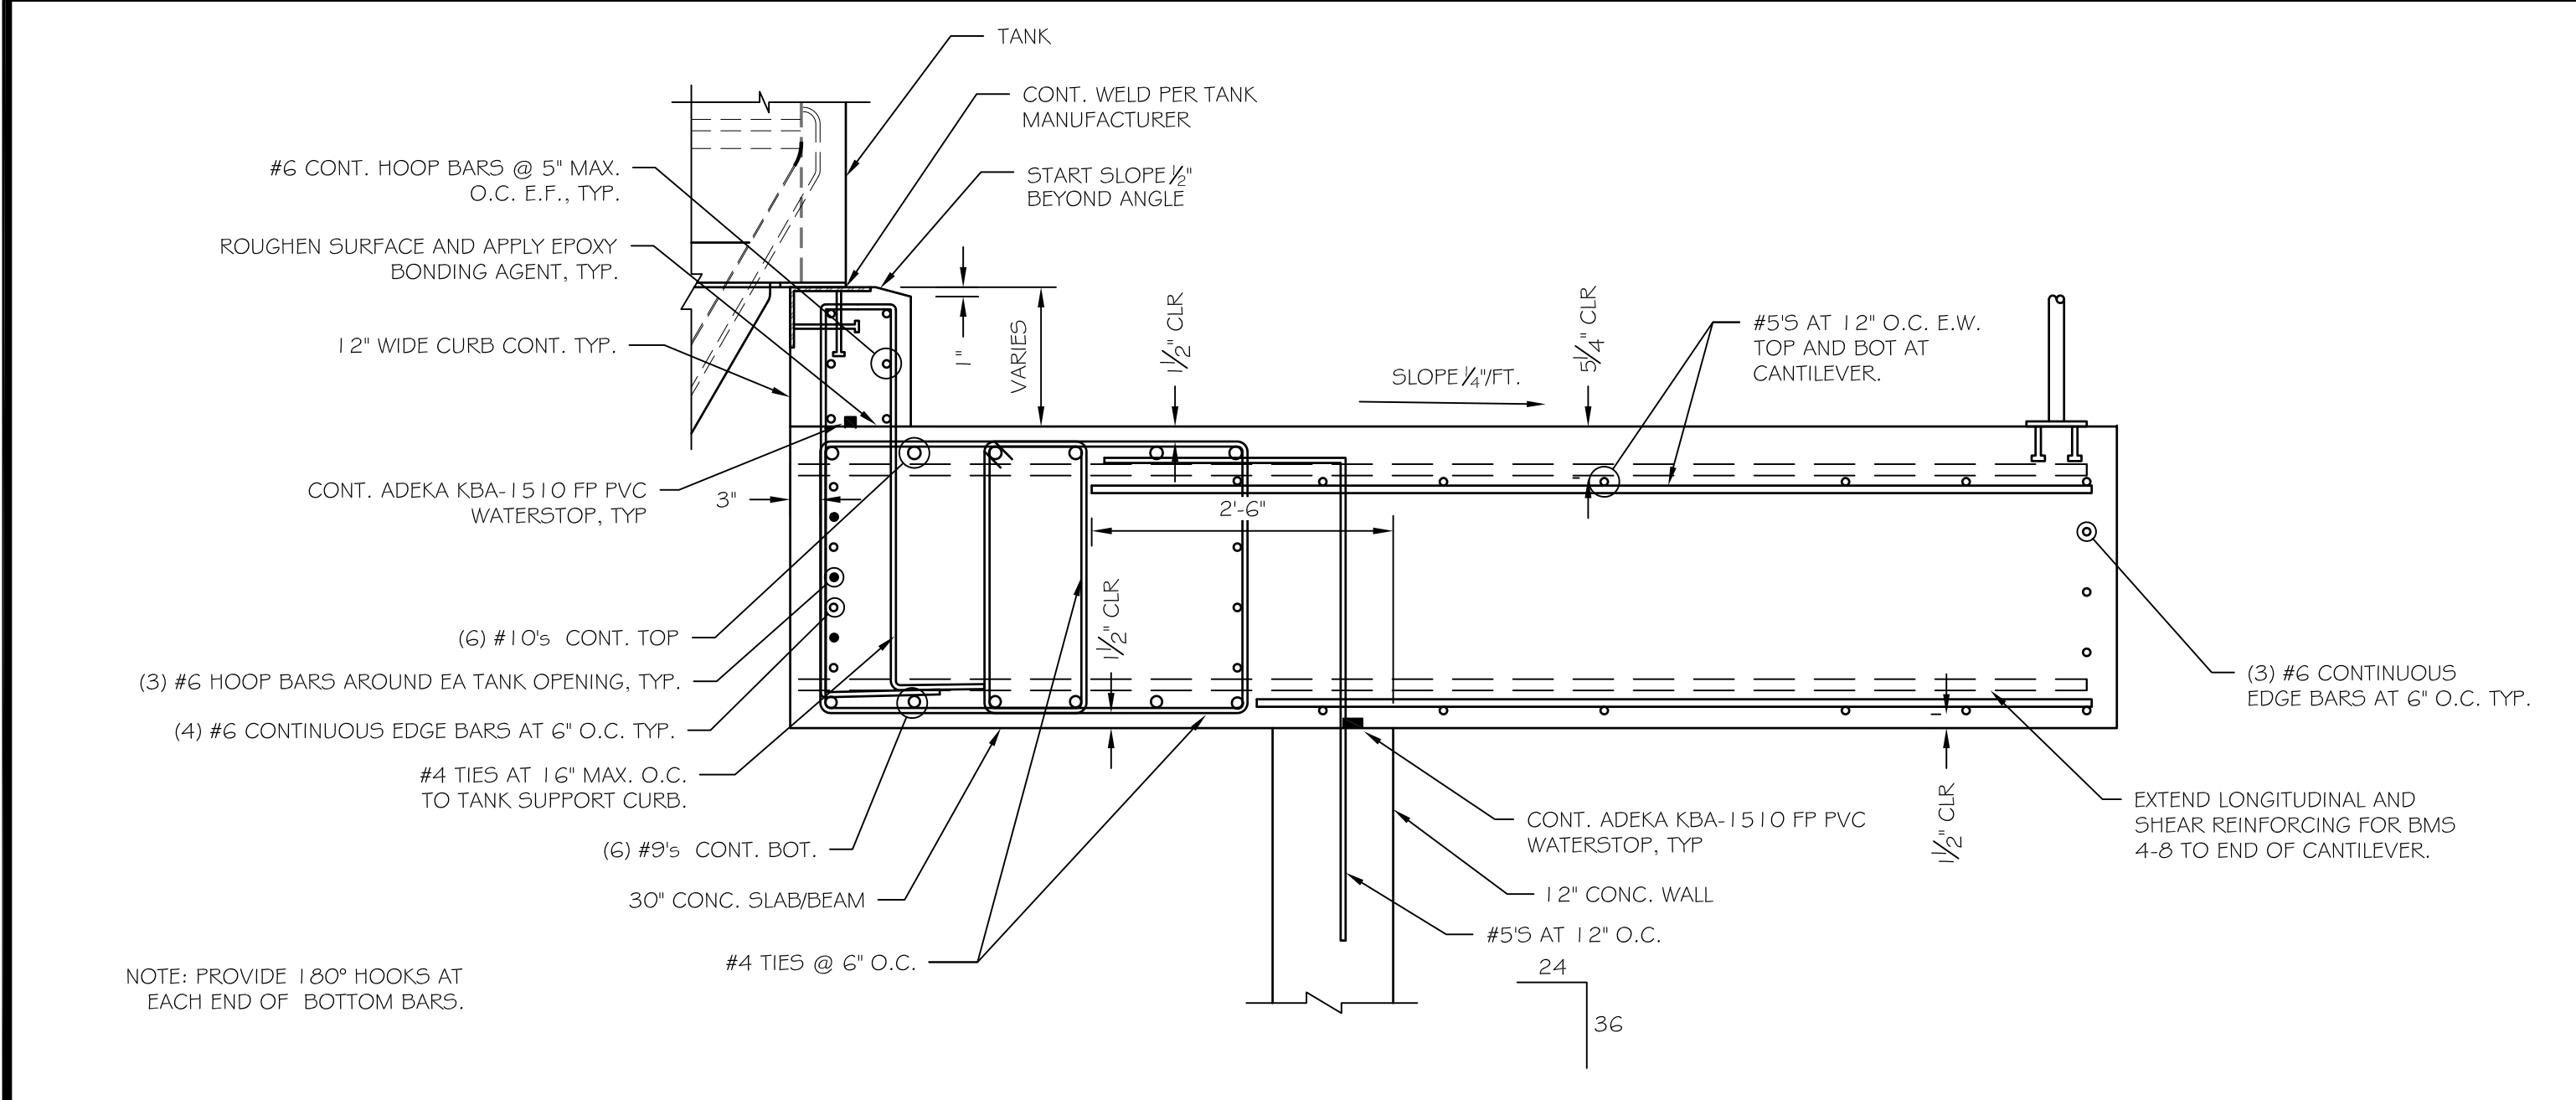

**A4 DETAIL AT PERIMETER AND BEAM #3**  
 SCALE: 3/4" = 1'-0"

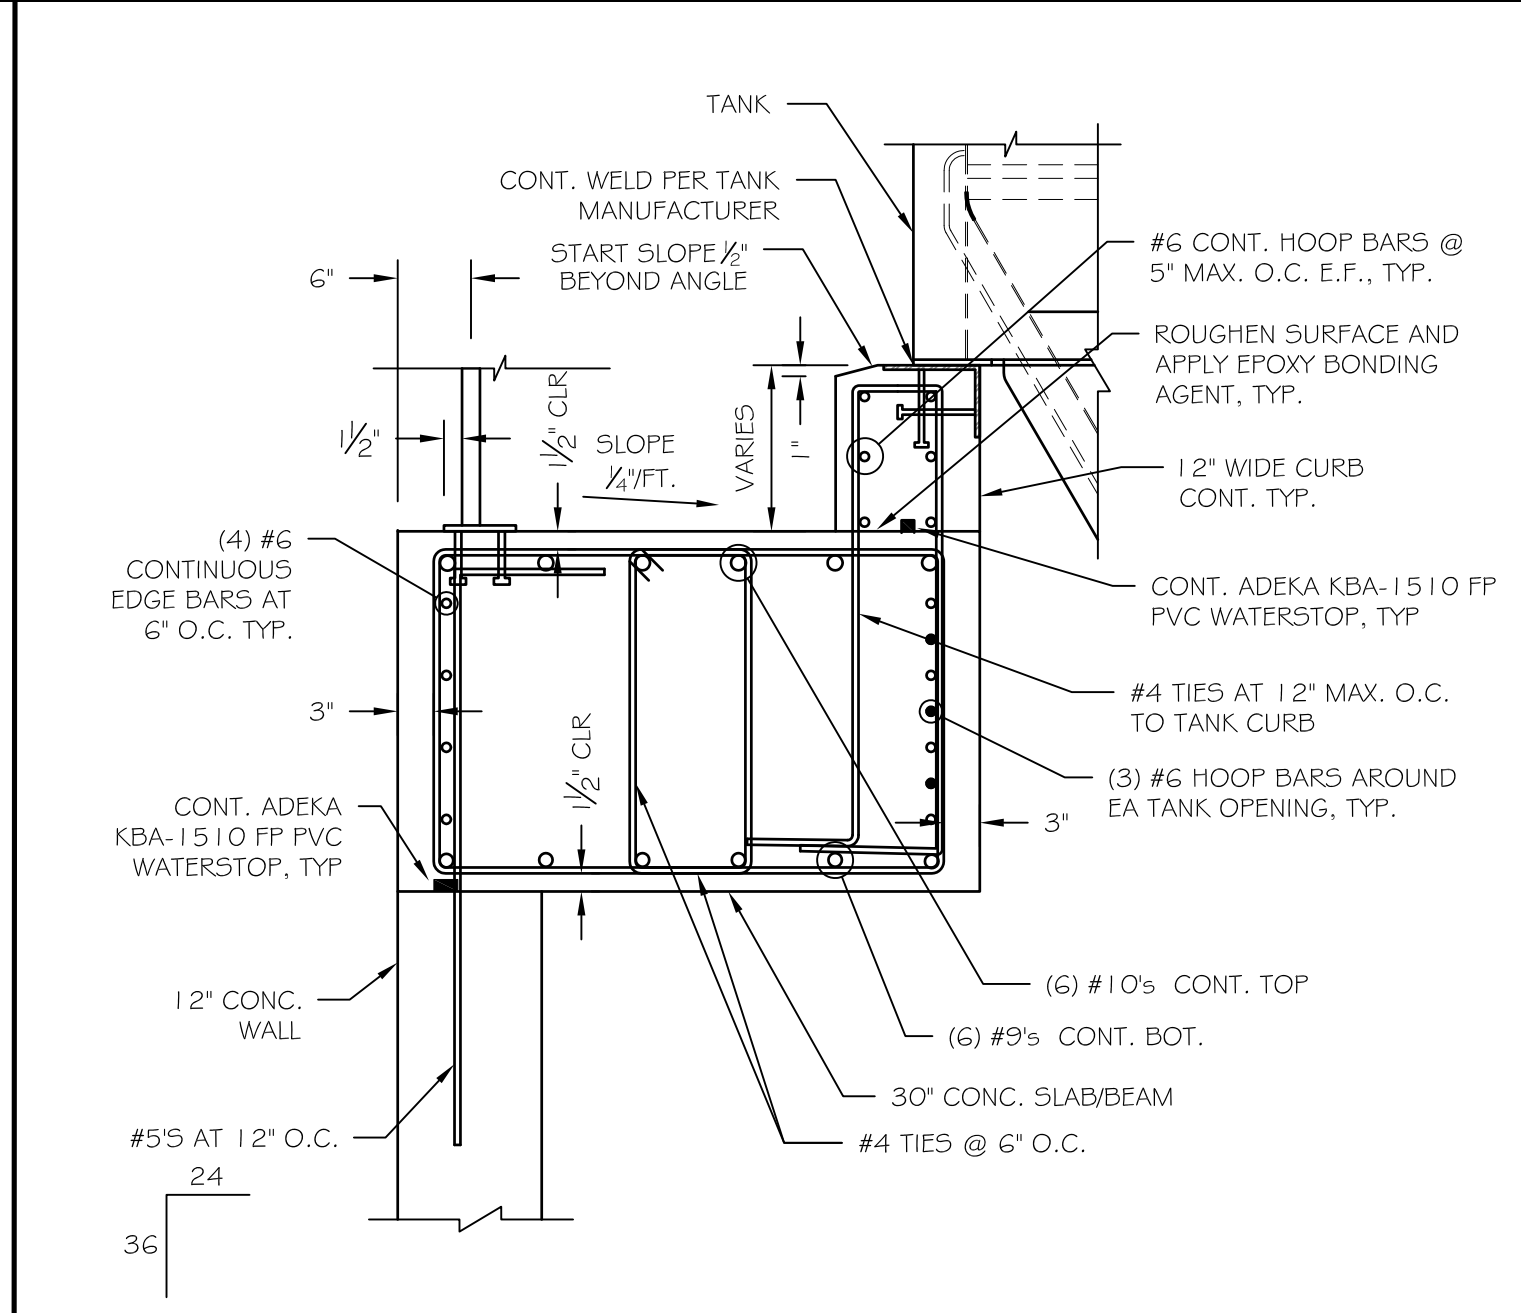

**A2 DETAIL AT PERIMETER AND BEAM #2**  
 SCALE: 3/4" = 1'-0"

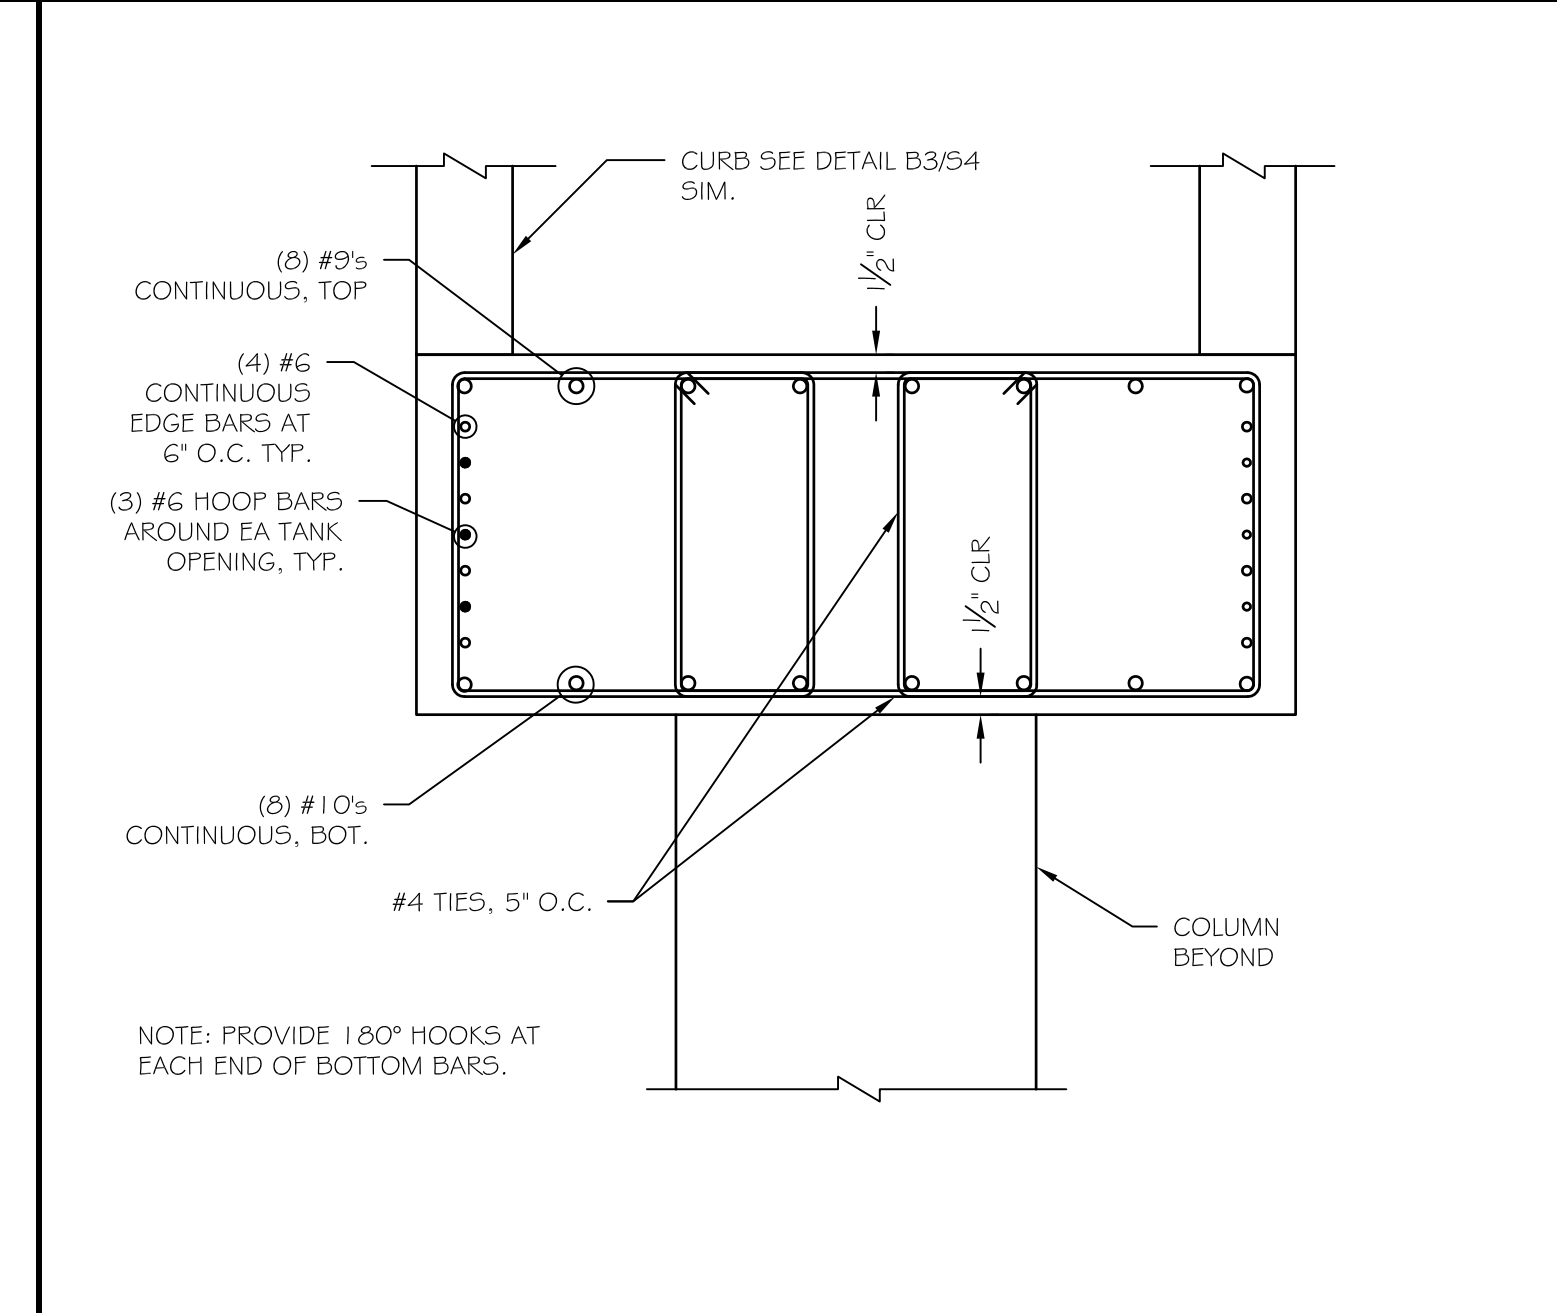

**A1 BEAM #1 SCHEMATIC REINFORCING LAYOUT**  
 SCALE: 3/4" = 1'-0"