

TEMANT IMPROVEMENTS FOR DEERFIELD 91 INDUSTRIAL LLC

81 IMDU/TRIAL WAY

PORTLAND, MAINE 04101

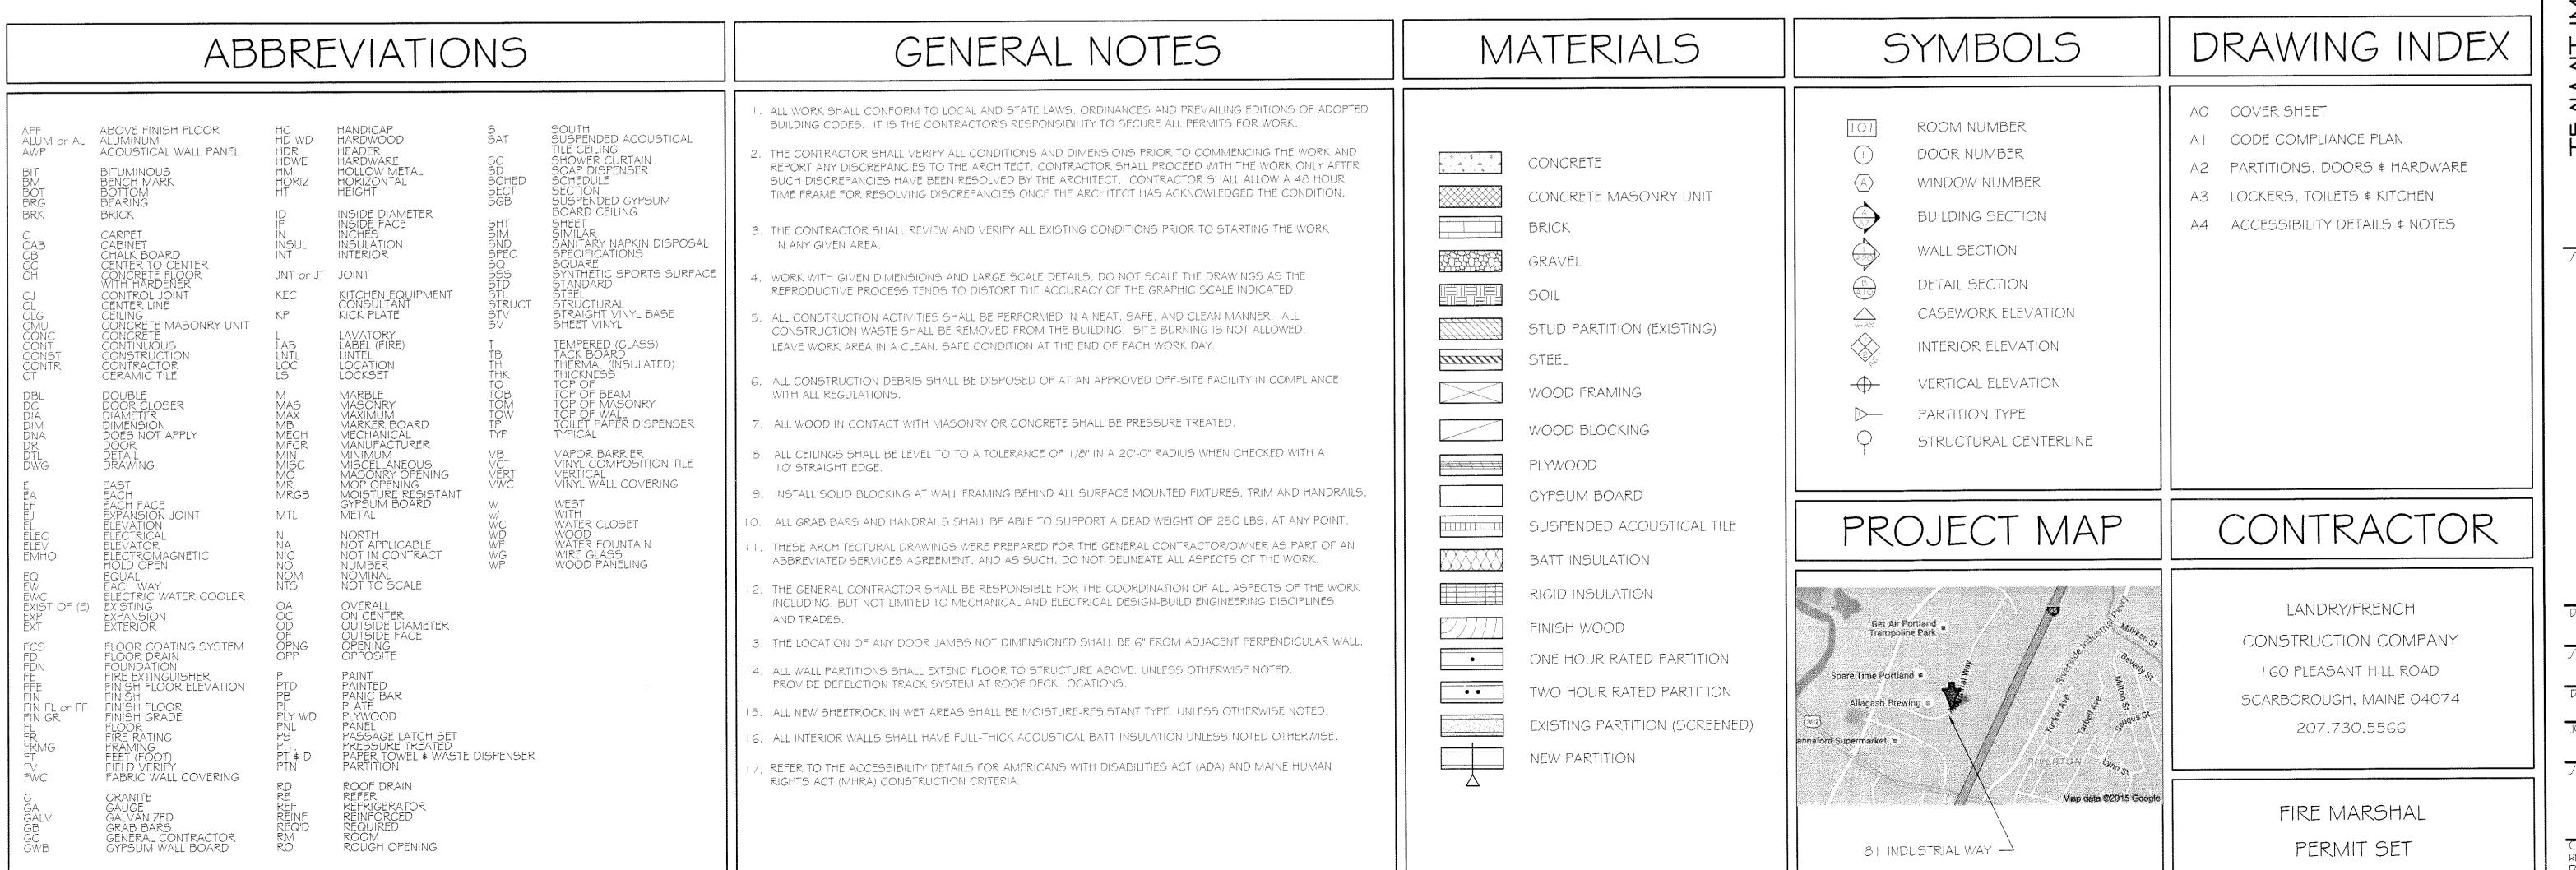

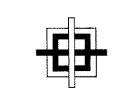


GRANT HAYS

ASSOCIATES

ARCHITECTURE & INTERIOR DE/IGA P.O. BOX 6179 FALMOUTH MAIAE 04105 207 871 5900 yayy granthays com

<u>/</u>EAL

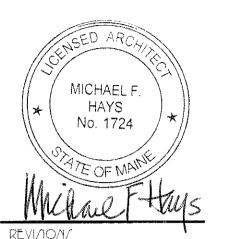

DRAWING NAME

TRIAL LLC

IEMANI IMPKO RFIELD 91 INDU

7 | | | |

/HEET

COVER

27 JUL '15

SCALE

NO SCALE

MFH/mgk

AO

COPYRIGHT
REPRODUCTION OR REU/E OF THI/
DOCUMENT WITHOUT WRITTEM
PERMI//ION FROM GRANT HAY/
A//OCIATE/ J/ PROHIBITED.